


1351

10 SUDURLANDSBRAUT 8 VESTMANNAEYJUM


SAMPYKKT I BYGGINGARSTYLI
10-10-80
BYGGINGARFUR LITRUM I VESTMANNAEYJUM
Valdið Hótelmann

Þakjárn.
Þakpappi.
2,5 cm Klæðning.
Sperra.
Einangrun.
Loftplata


Gólfplata.
2,5 cm plasteinangrun.
0,2 mm plastdúkur.
Fyllingarefni.

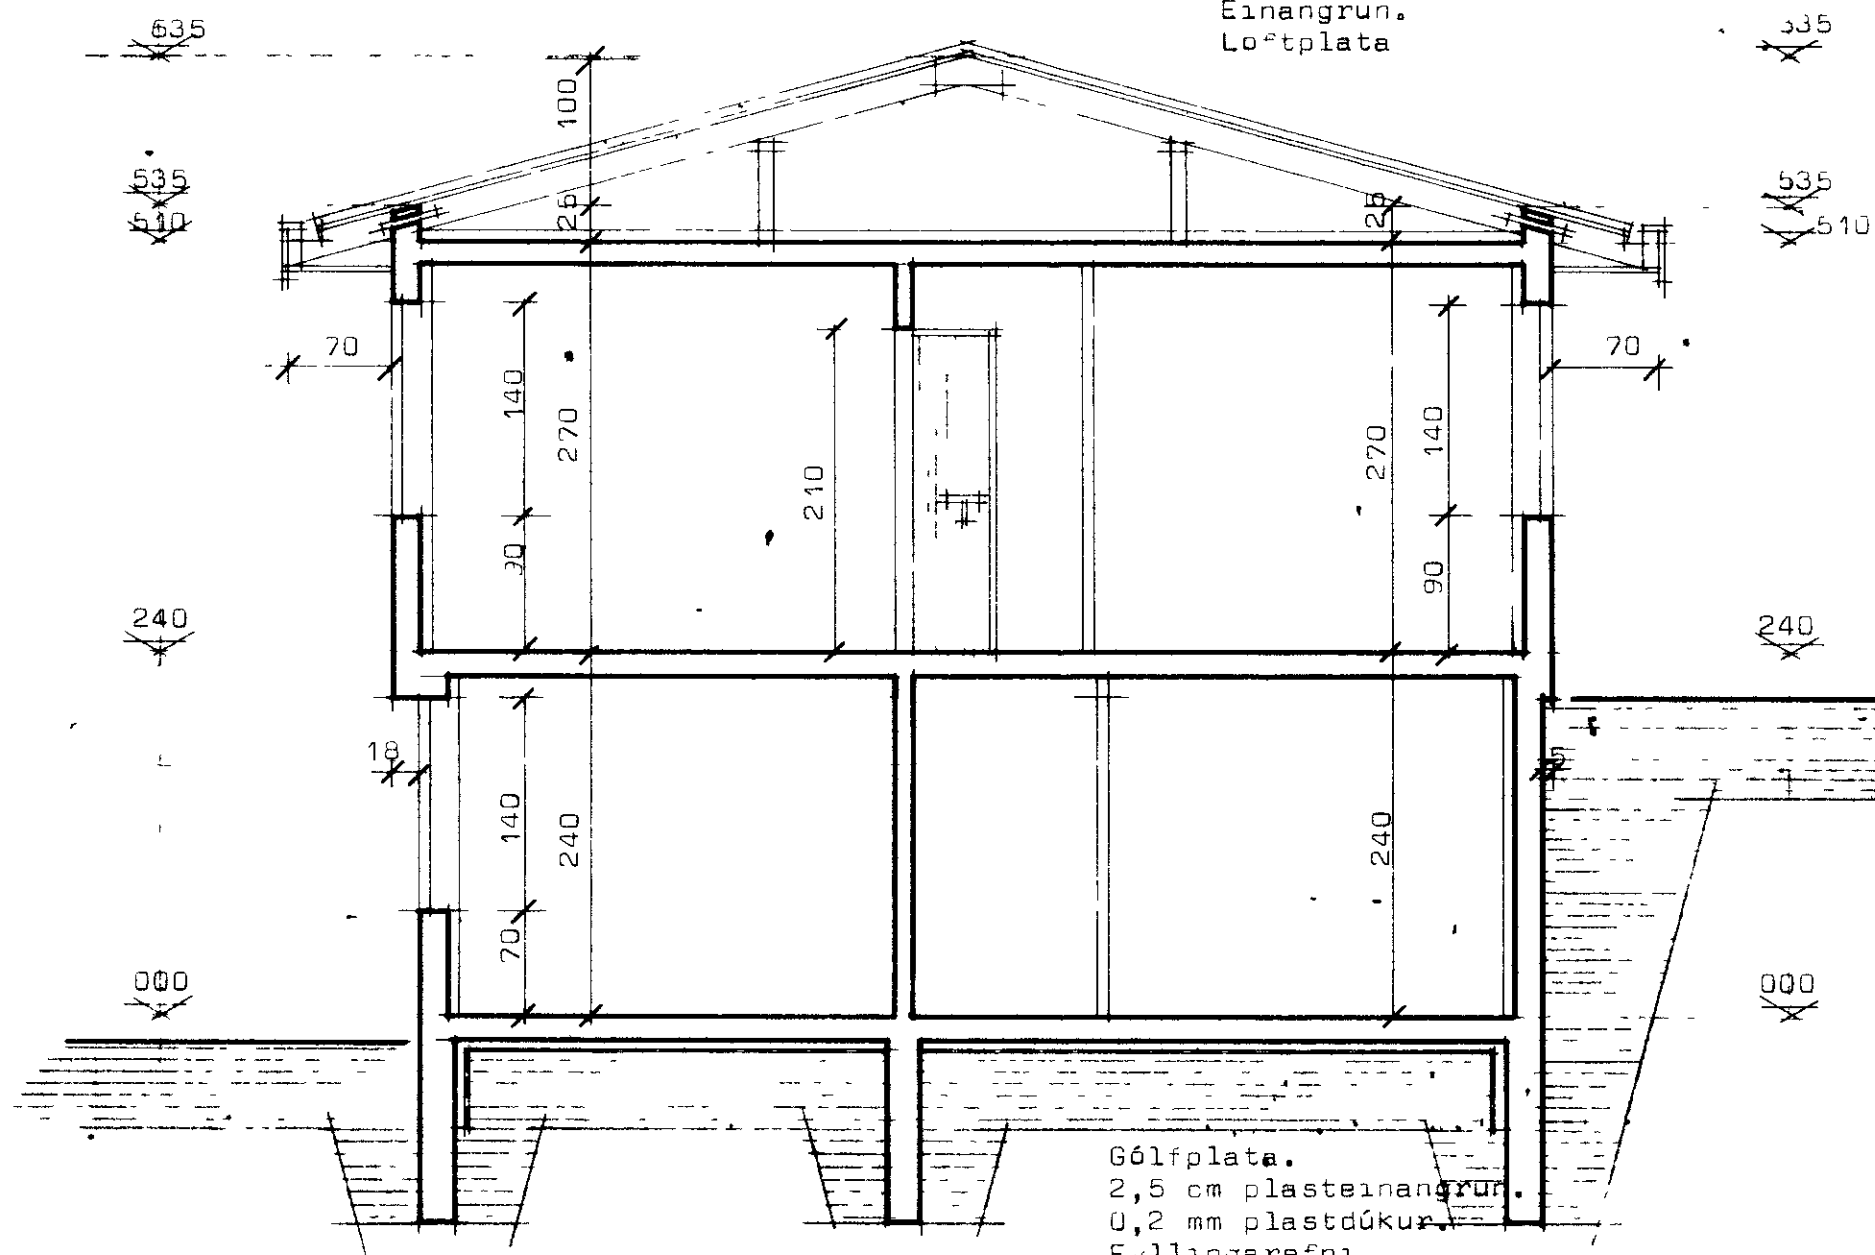

Sneiðing AA

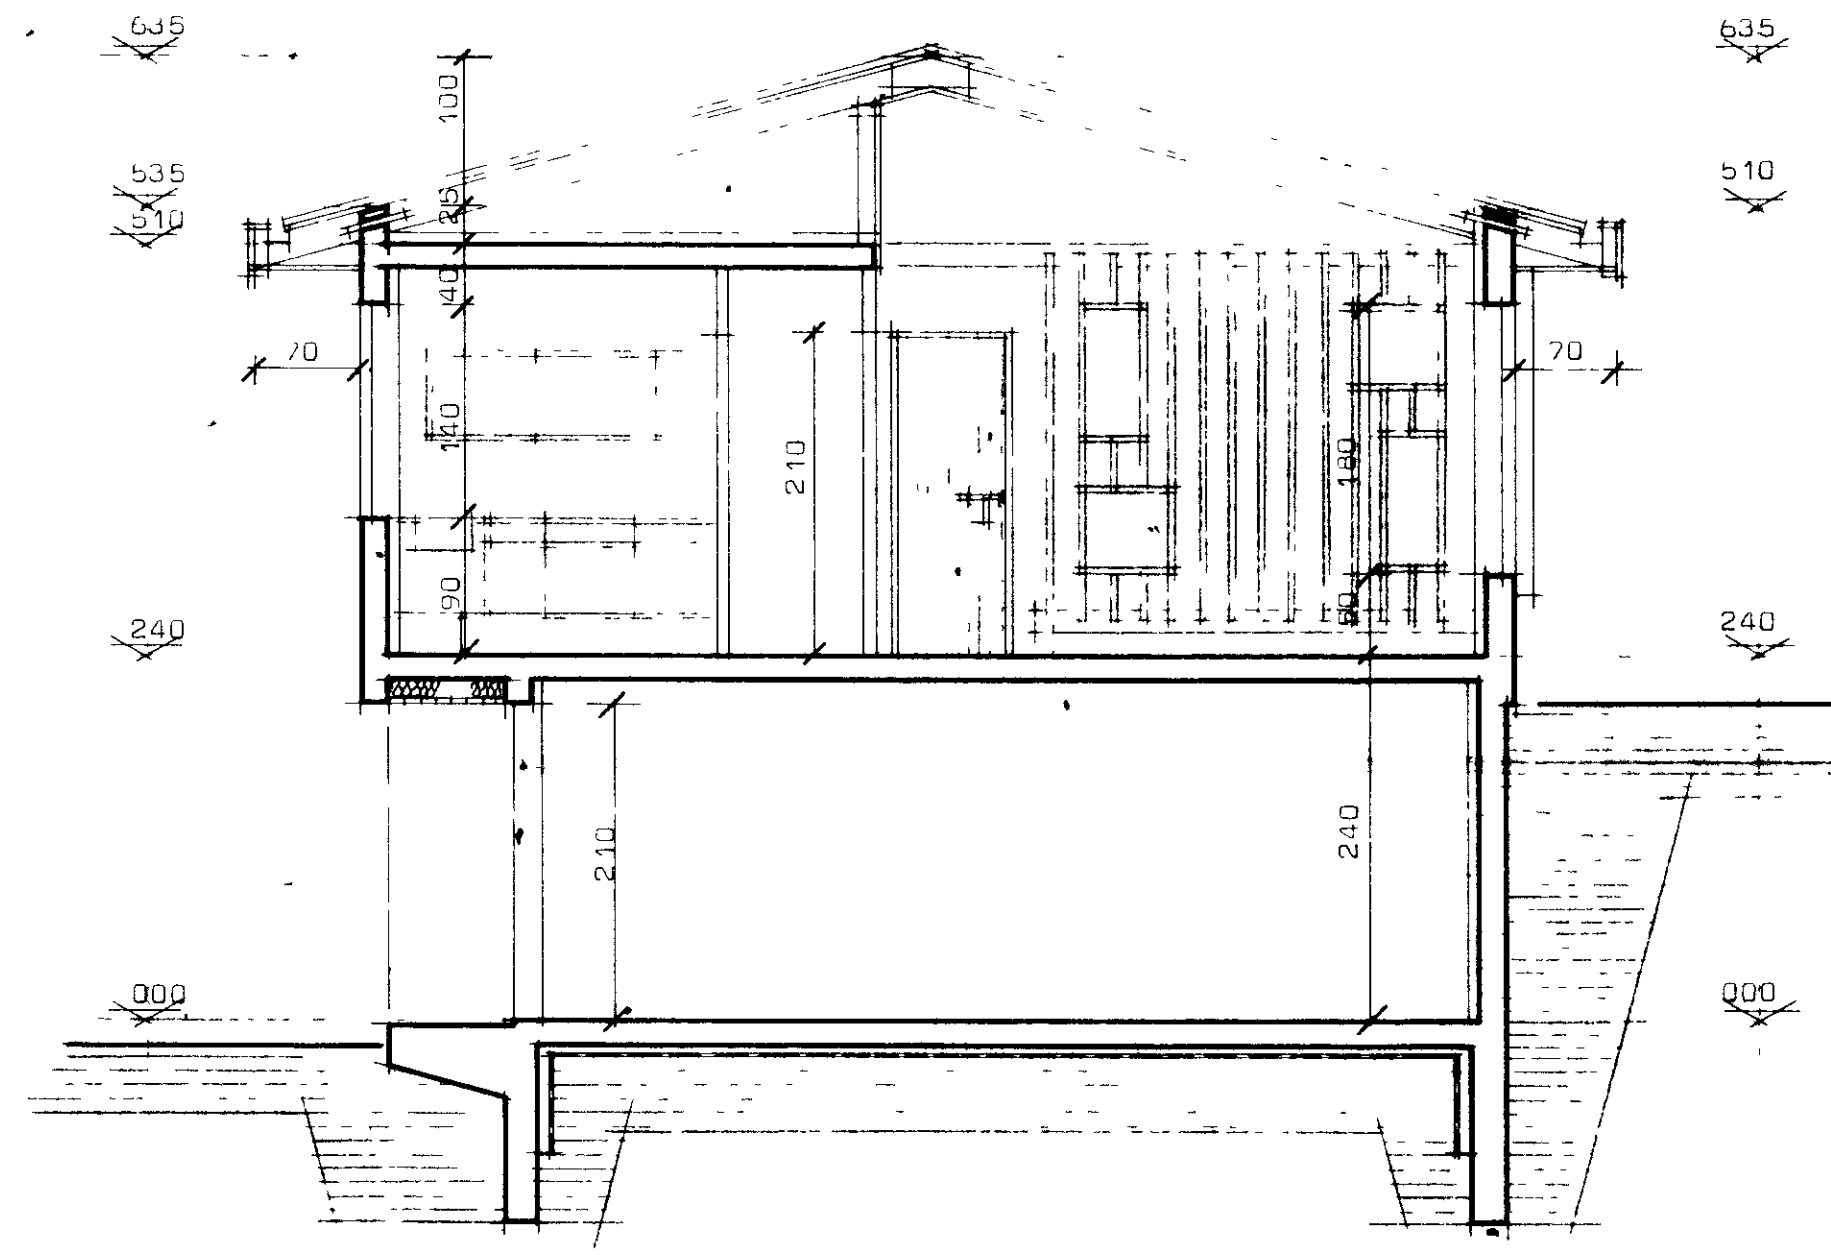

Sneiðing BB

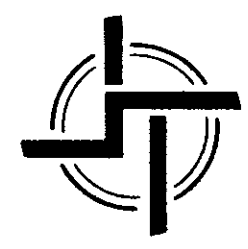

STAÐALHÚS S/F
TEIKNISTOFA SUDURLANDSBRAUT 20 SIMI 83141

VERKEFNI	DAGS.	VERK NR
Sneiðingar.	1977	
	MKV.	
	BR.	H4
	BLAD NR	

Handwritten signatures and notes at the bottom of the page.