
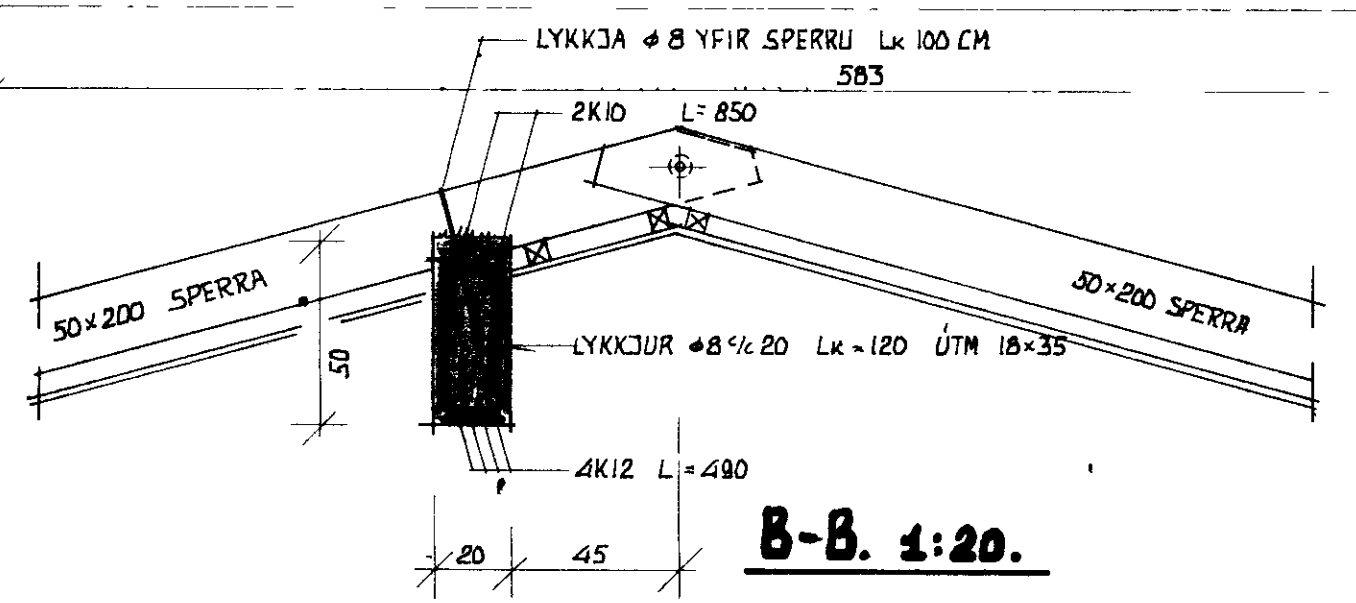
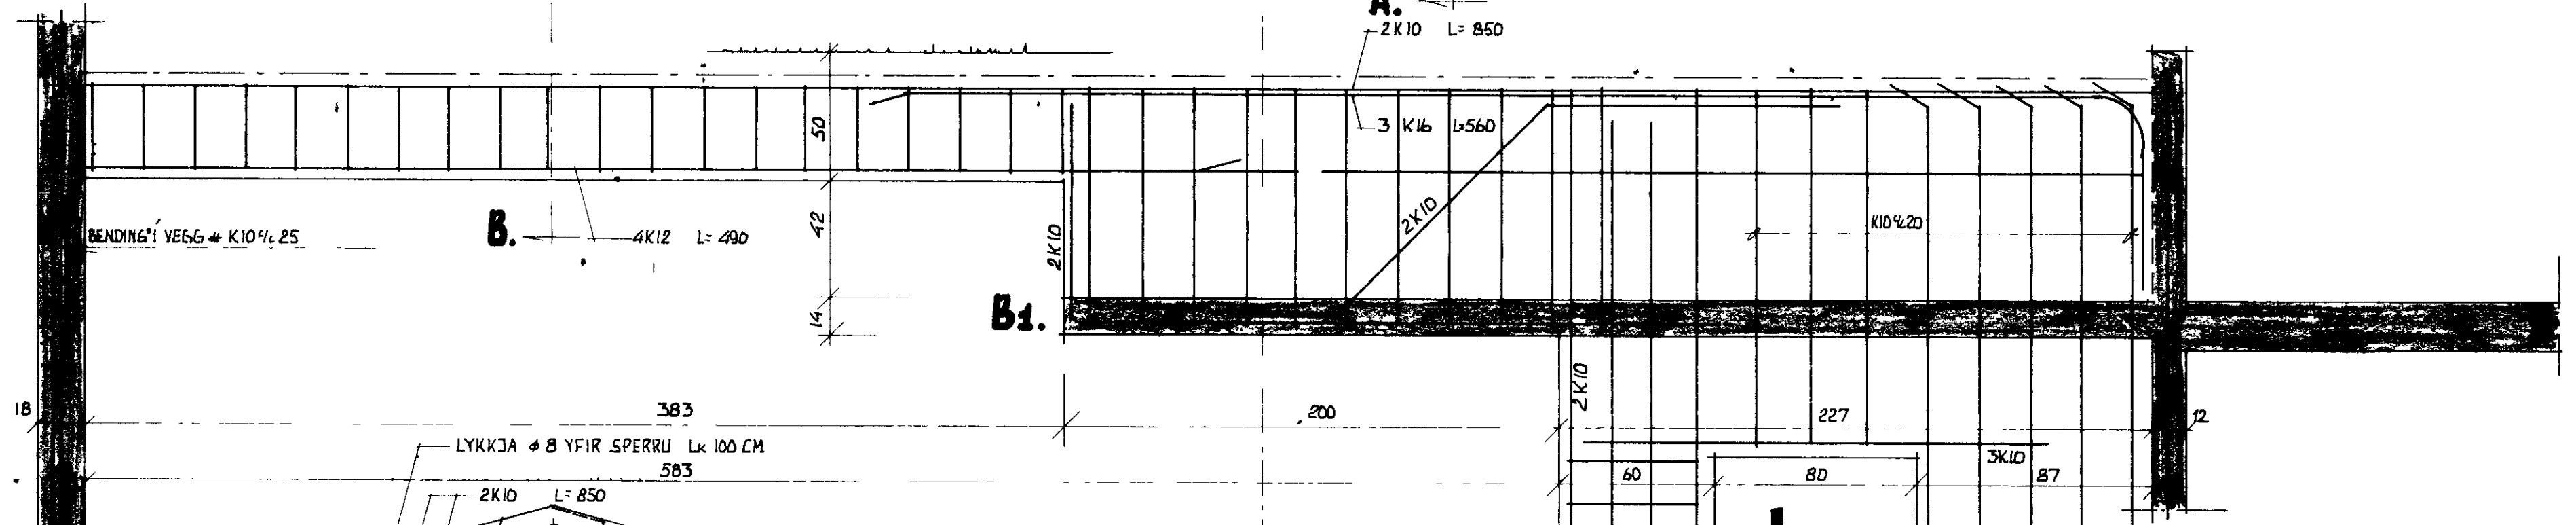
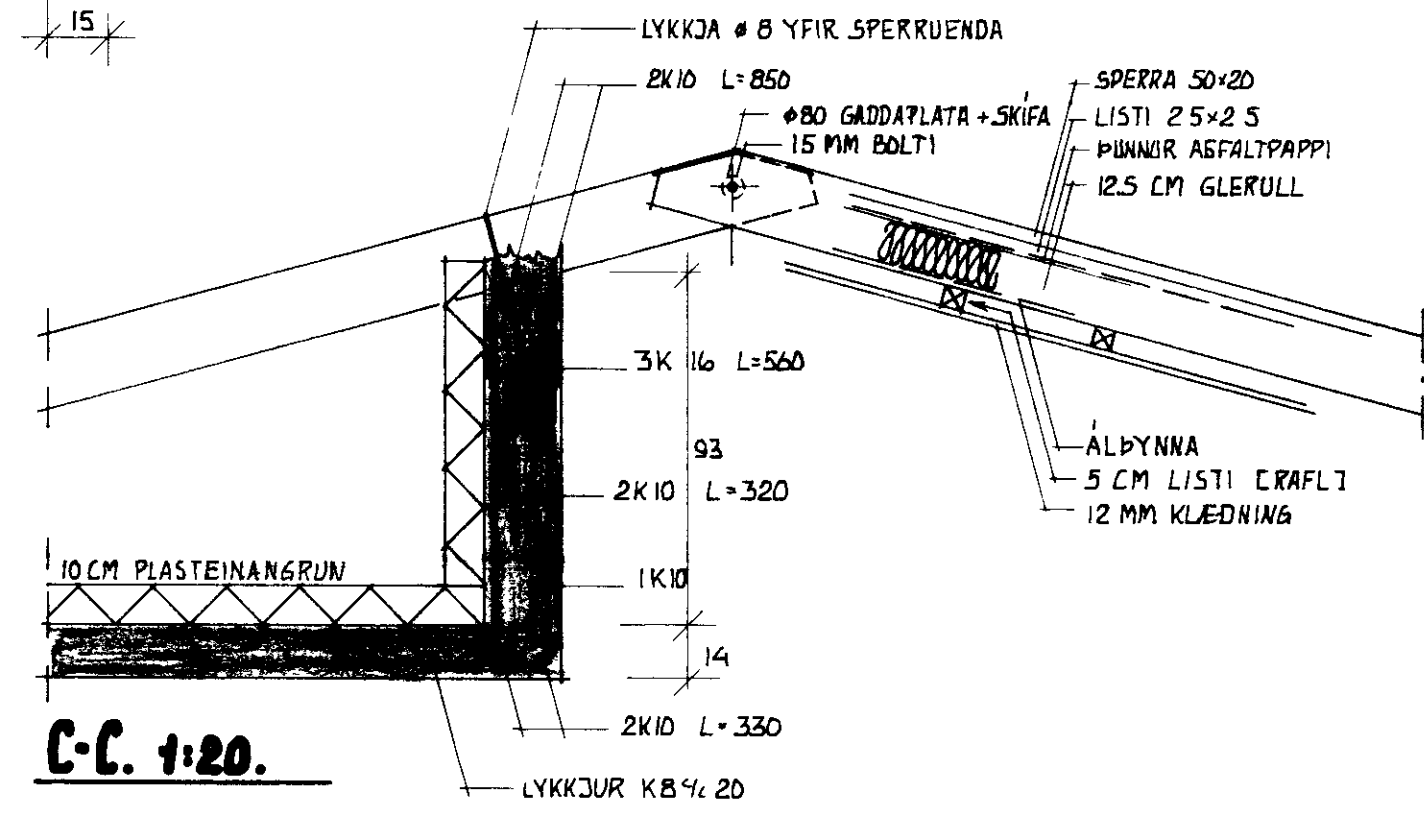
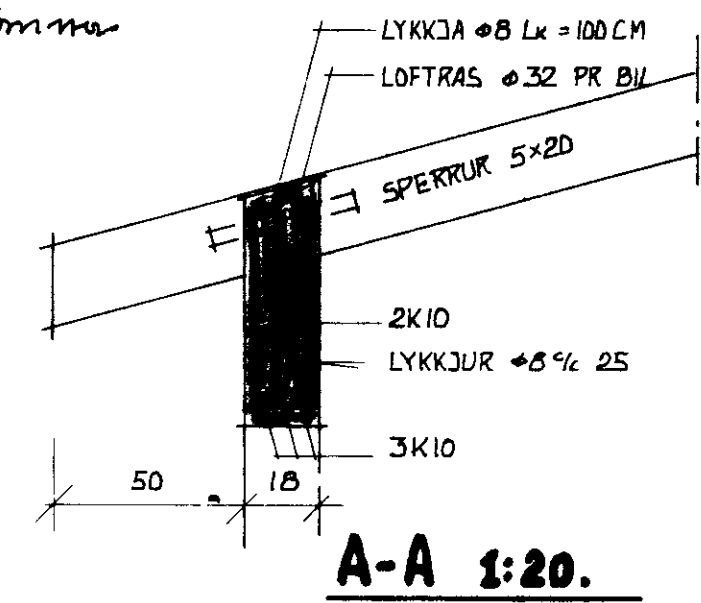
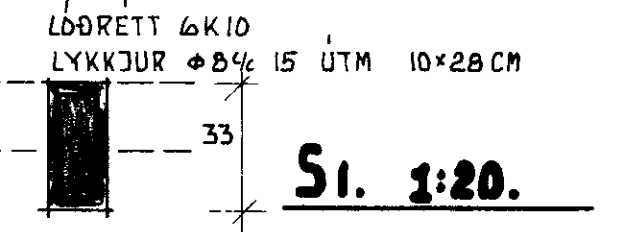
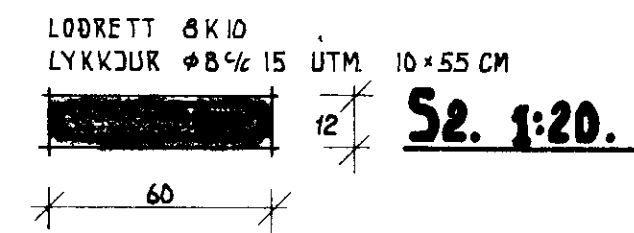


# STADALHÚS SUDURLANDSBRAUT 20 SIMI

SAMÞYKTI BYGGINGARNEFND  
10-10-80  
BYGGINGARNEFND SUDURLANDS  
Jóhanna Þórunn

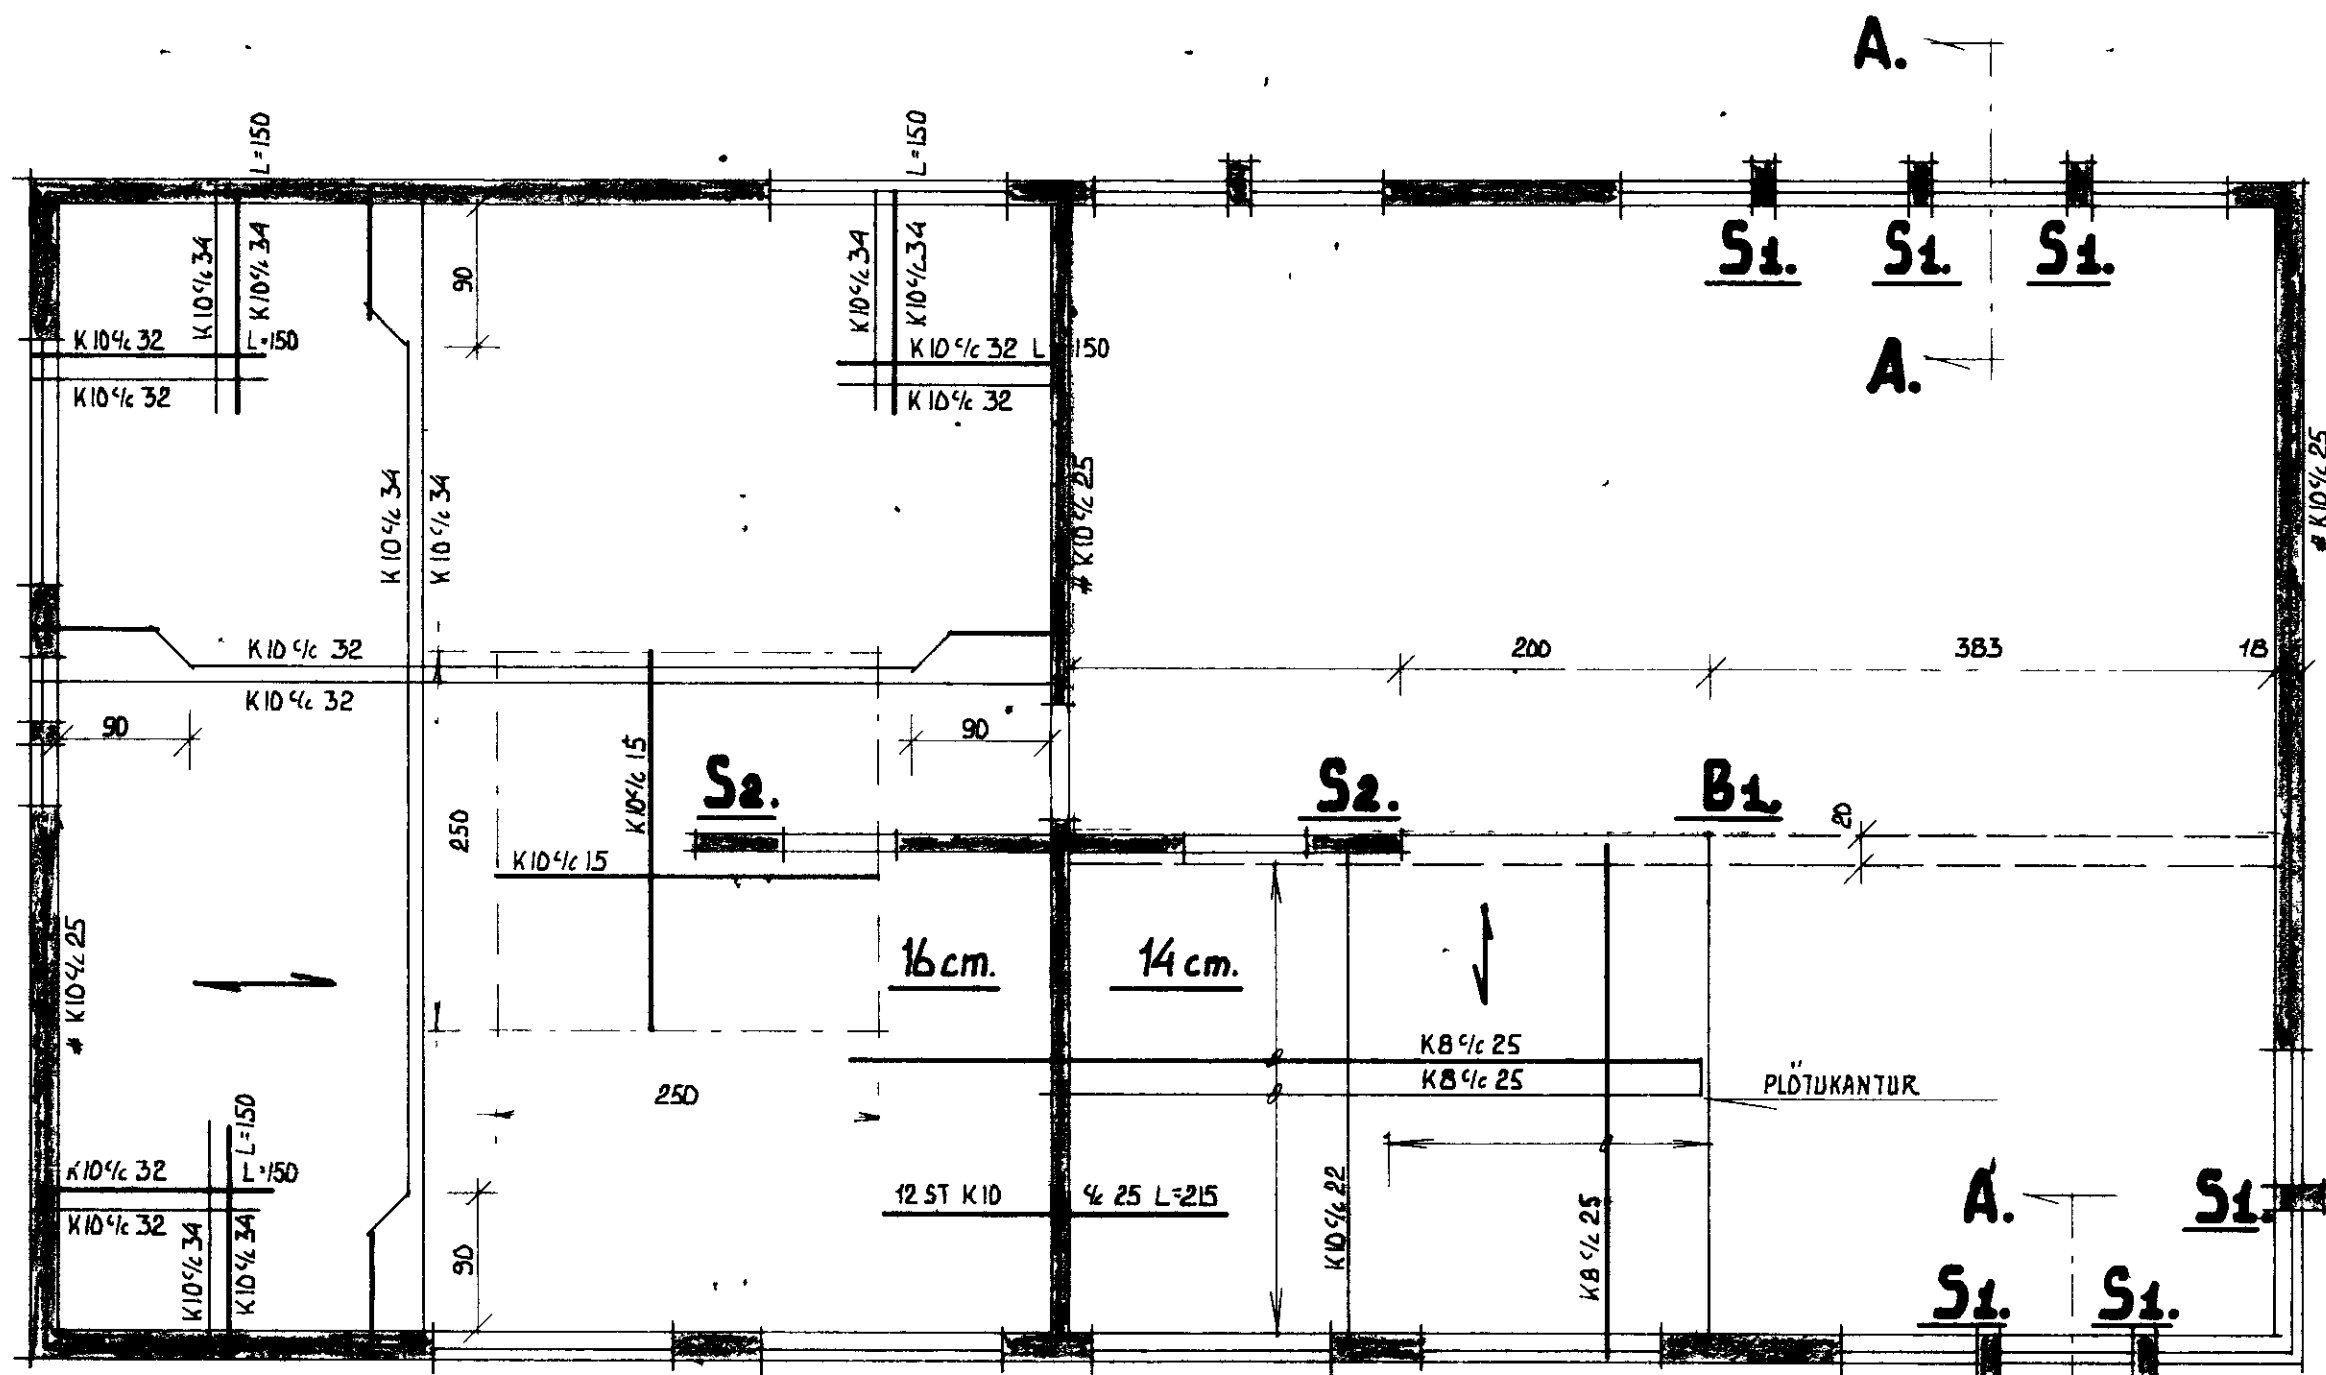

**STADALHÚS** S F  
TEIKNISTOFA SUDURLANDSBRAUT 20 SIMI

VERKEFNI	DAGS	1978	VERK NR
JÁRNBEIT STEYPA ÞAKPLATA	MKV.	1 50 1 20	H 4
	BR		
	BLAD NR	204	

*Jóhanna Þórunn*