


1357

10 SÚÐURLANDSBRAUT & VESTMANNAEYJUM

SÁMÞYKAT, BYGGINGAÆFND
10-10-80
BYGGINGAÆFND, NÍ VESTMANNAEYJUM
Valur Kristjánsson

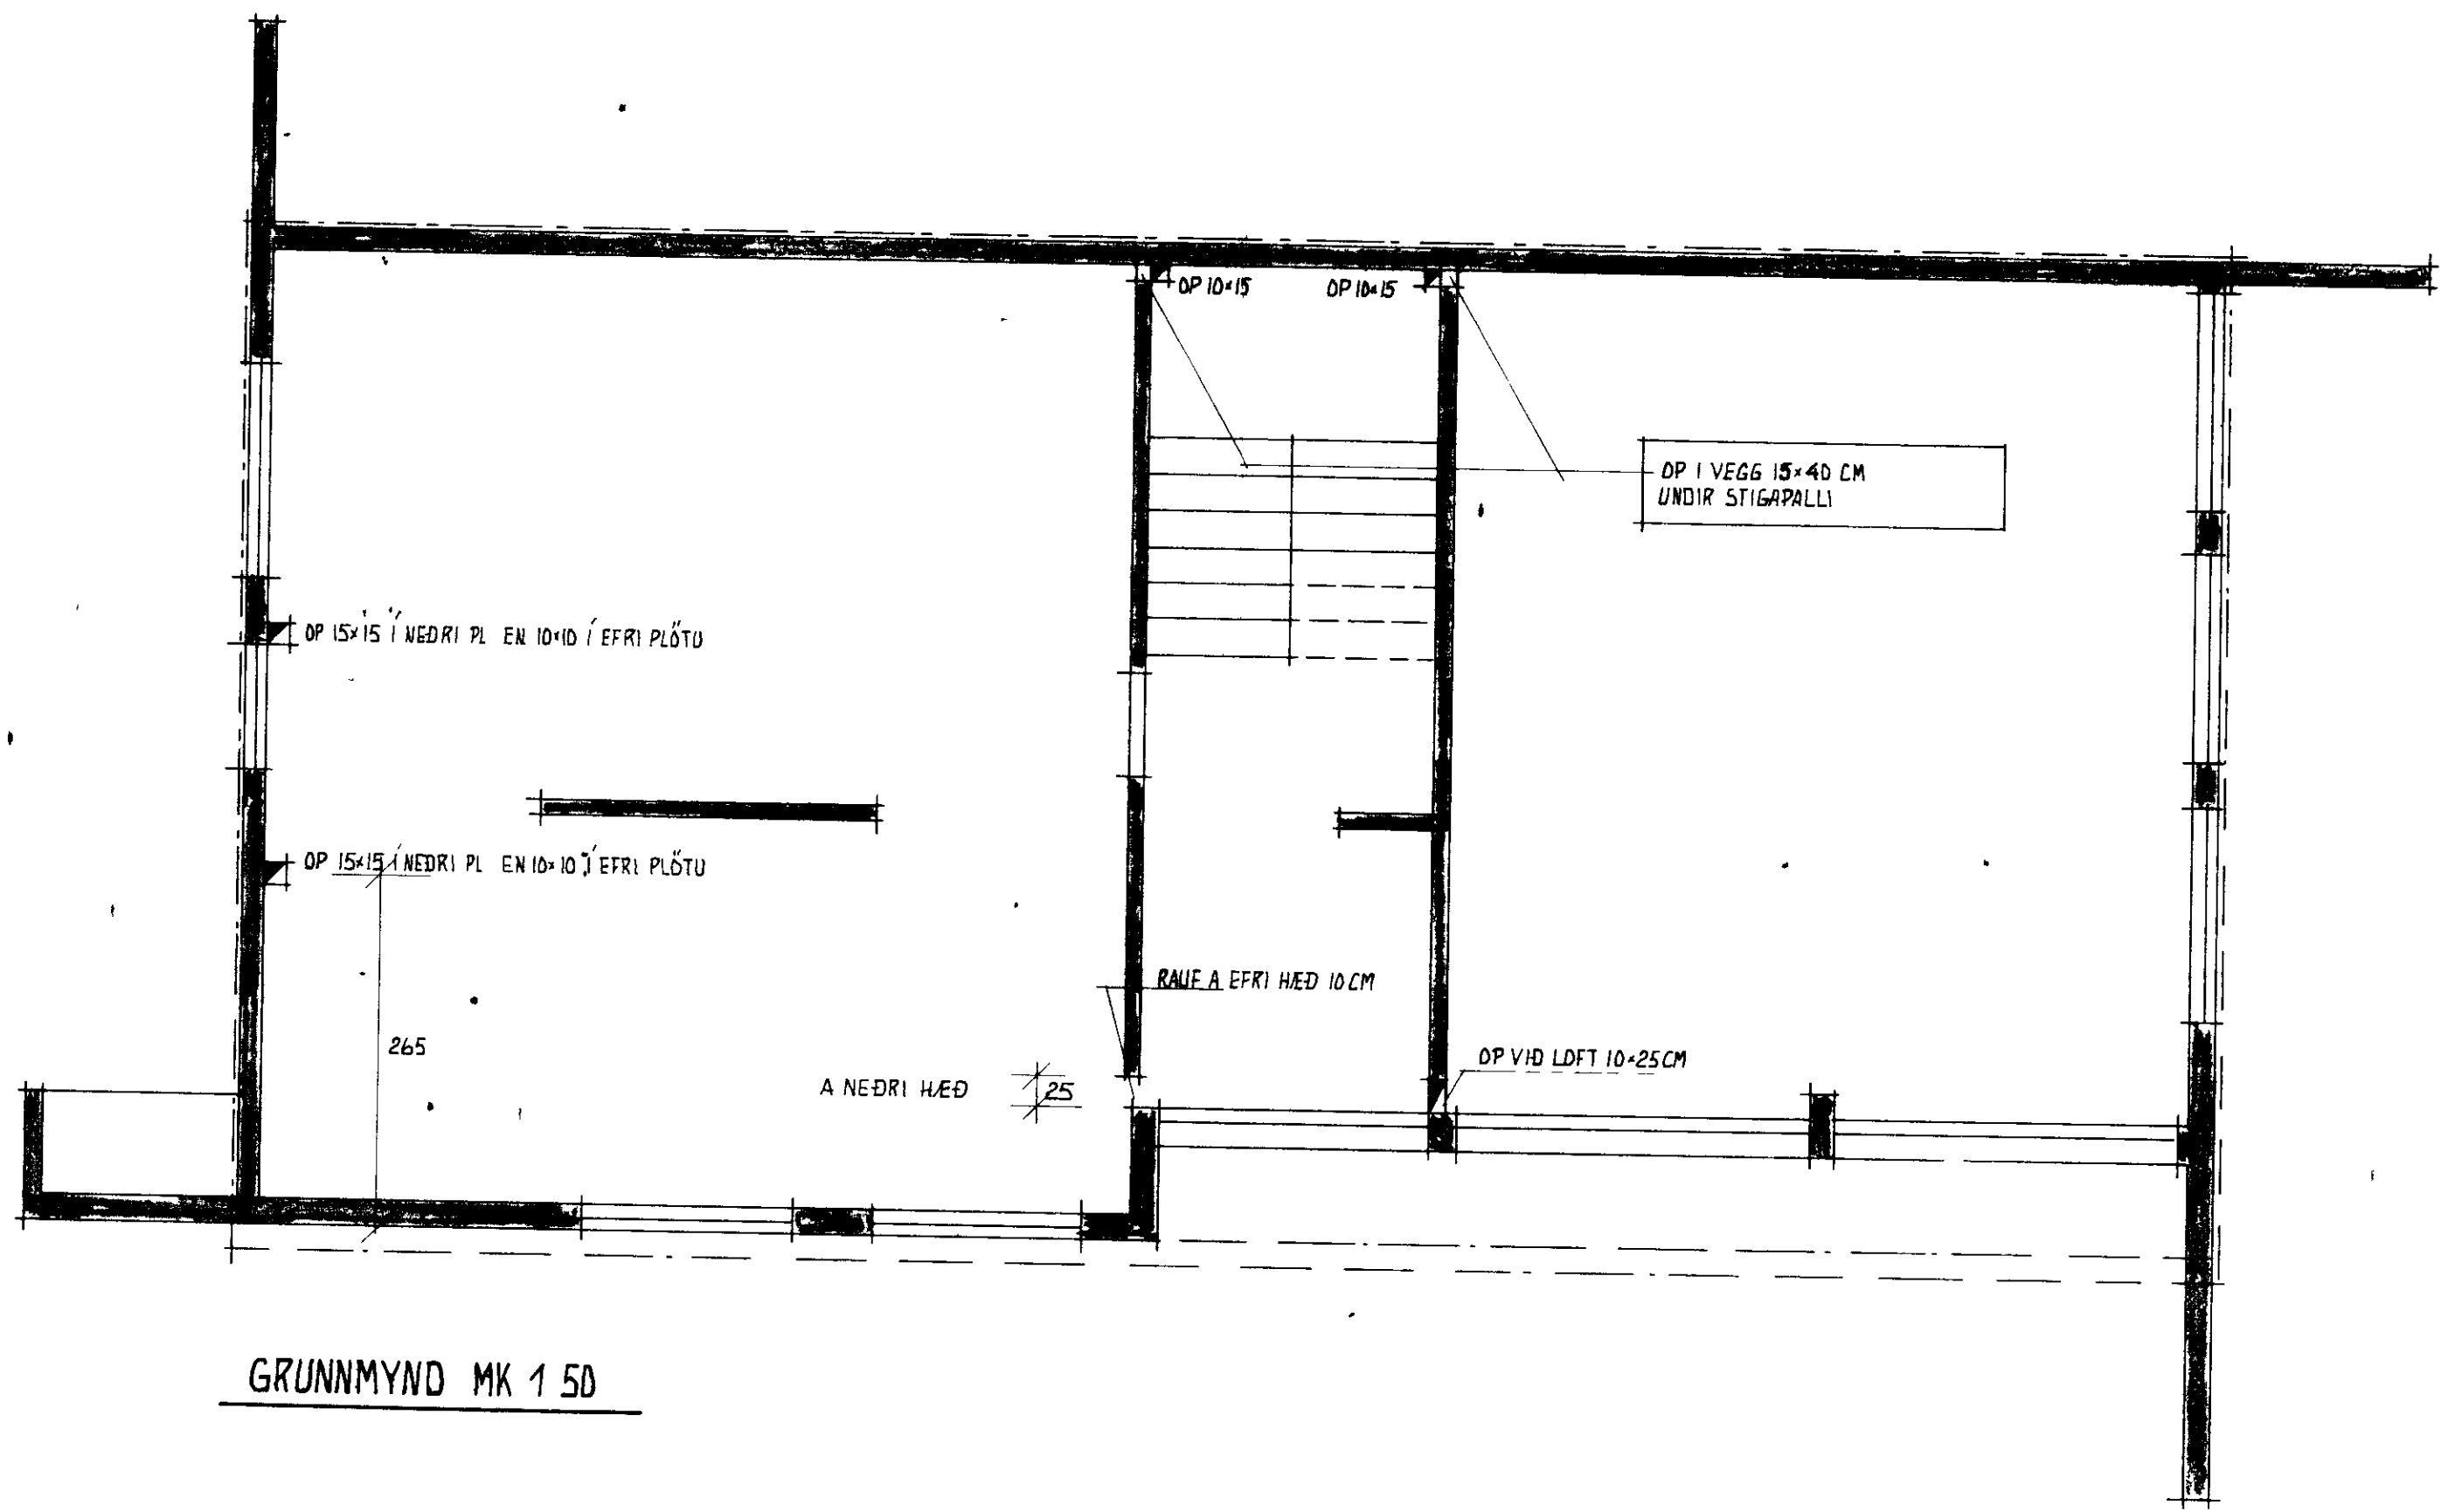

GRUNNMYND MK 1 50

 **STAÐALHÚS** S
F

TEIKNISTOFA SUDURLANDSBRAUT 20 SIMI 83141

VERKEFNI	DAGS	1978	VERK NR H4
GRUNNMYND NEDRI HEDAR, ÚRTÖK ÚR STEYPU	MKV.	1 50	
	BR.		
	BLAD NR	2 06	