



1359

10 BÍSTADABRAUT 6 VESTMANNAEYJUM

AMPYRKT / BYGGING NEFND
10-10-80
BYGGINGARÁÐGAFI
Svein Magnússon

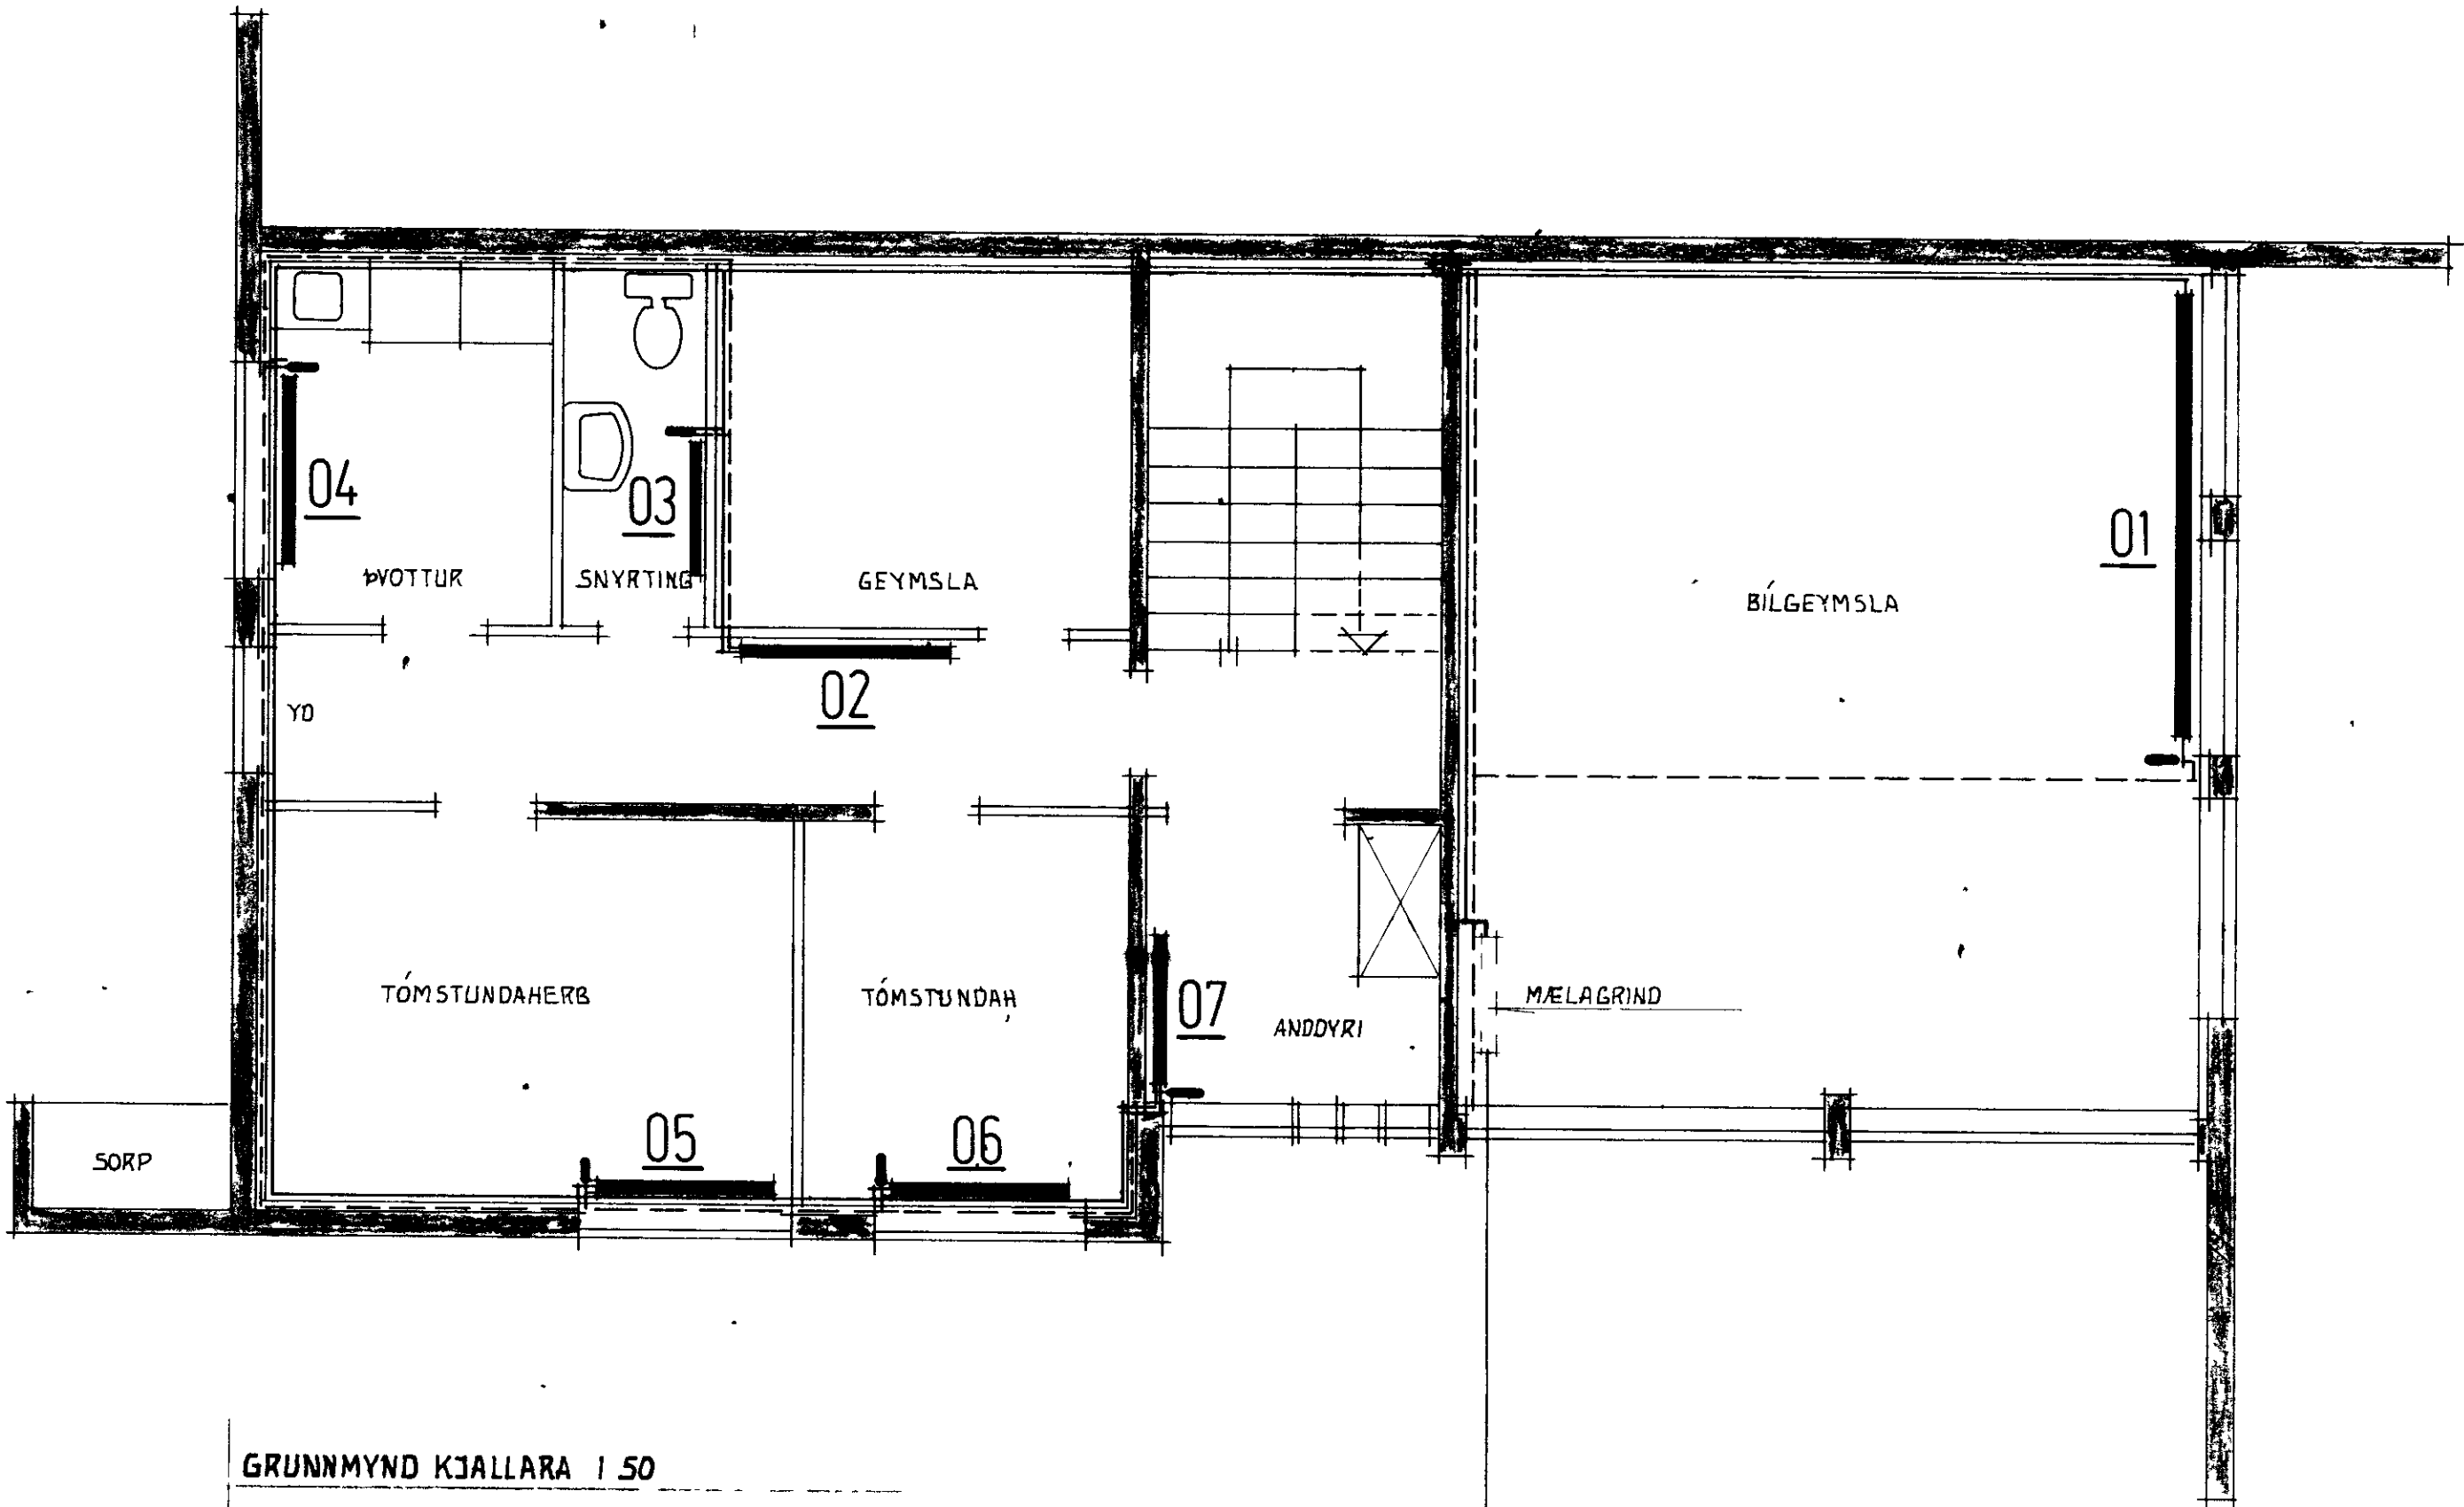

GRUNNMYND KJALLARA 1:50

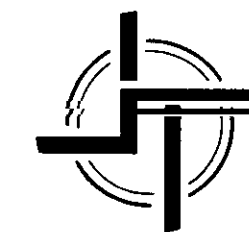

STAÐALHÚS

TEIKNISTOFA SUDURLANDSBRAUT 20 SIMI 83441

VERKEFNI	DAGS	1978	VERK NR
HITALÖGN GRUNNMYND KJALLARA	MKV	1 50	H 4
	BR		
	BLAD NR	3 02	

Svein Magnússon