


¹⁰
BÚASTADABRAUT 8 VESTMANNAEYJUM

1360

SAIÞYKTI BÚSTADABRAUT
 10-10-80
 RYSGONGI
 Valeri Kristórnsson

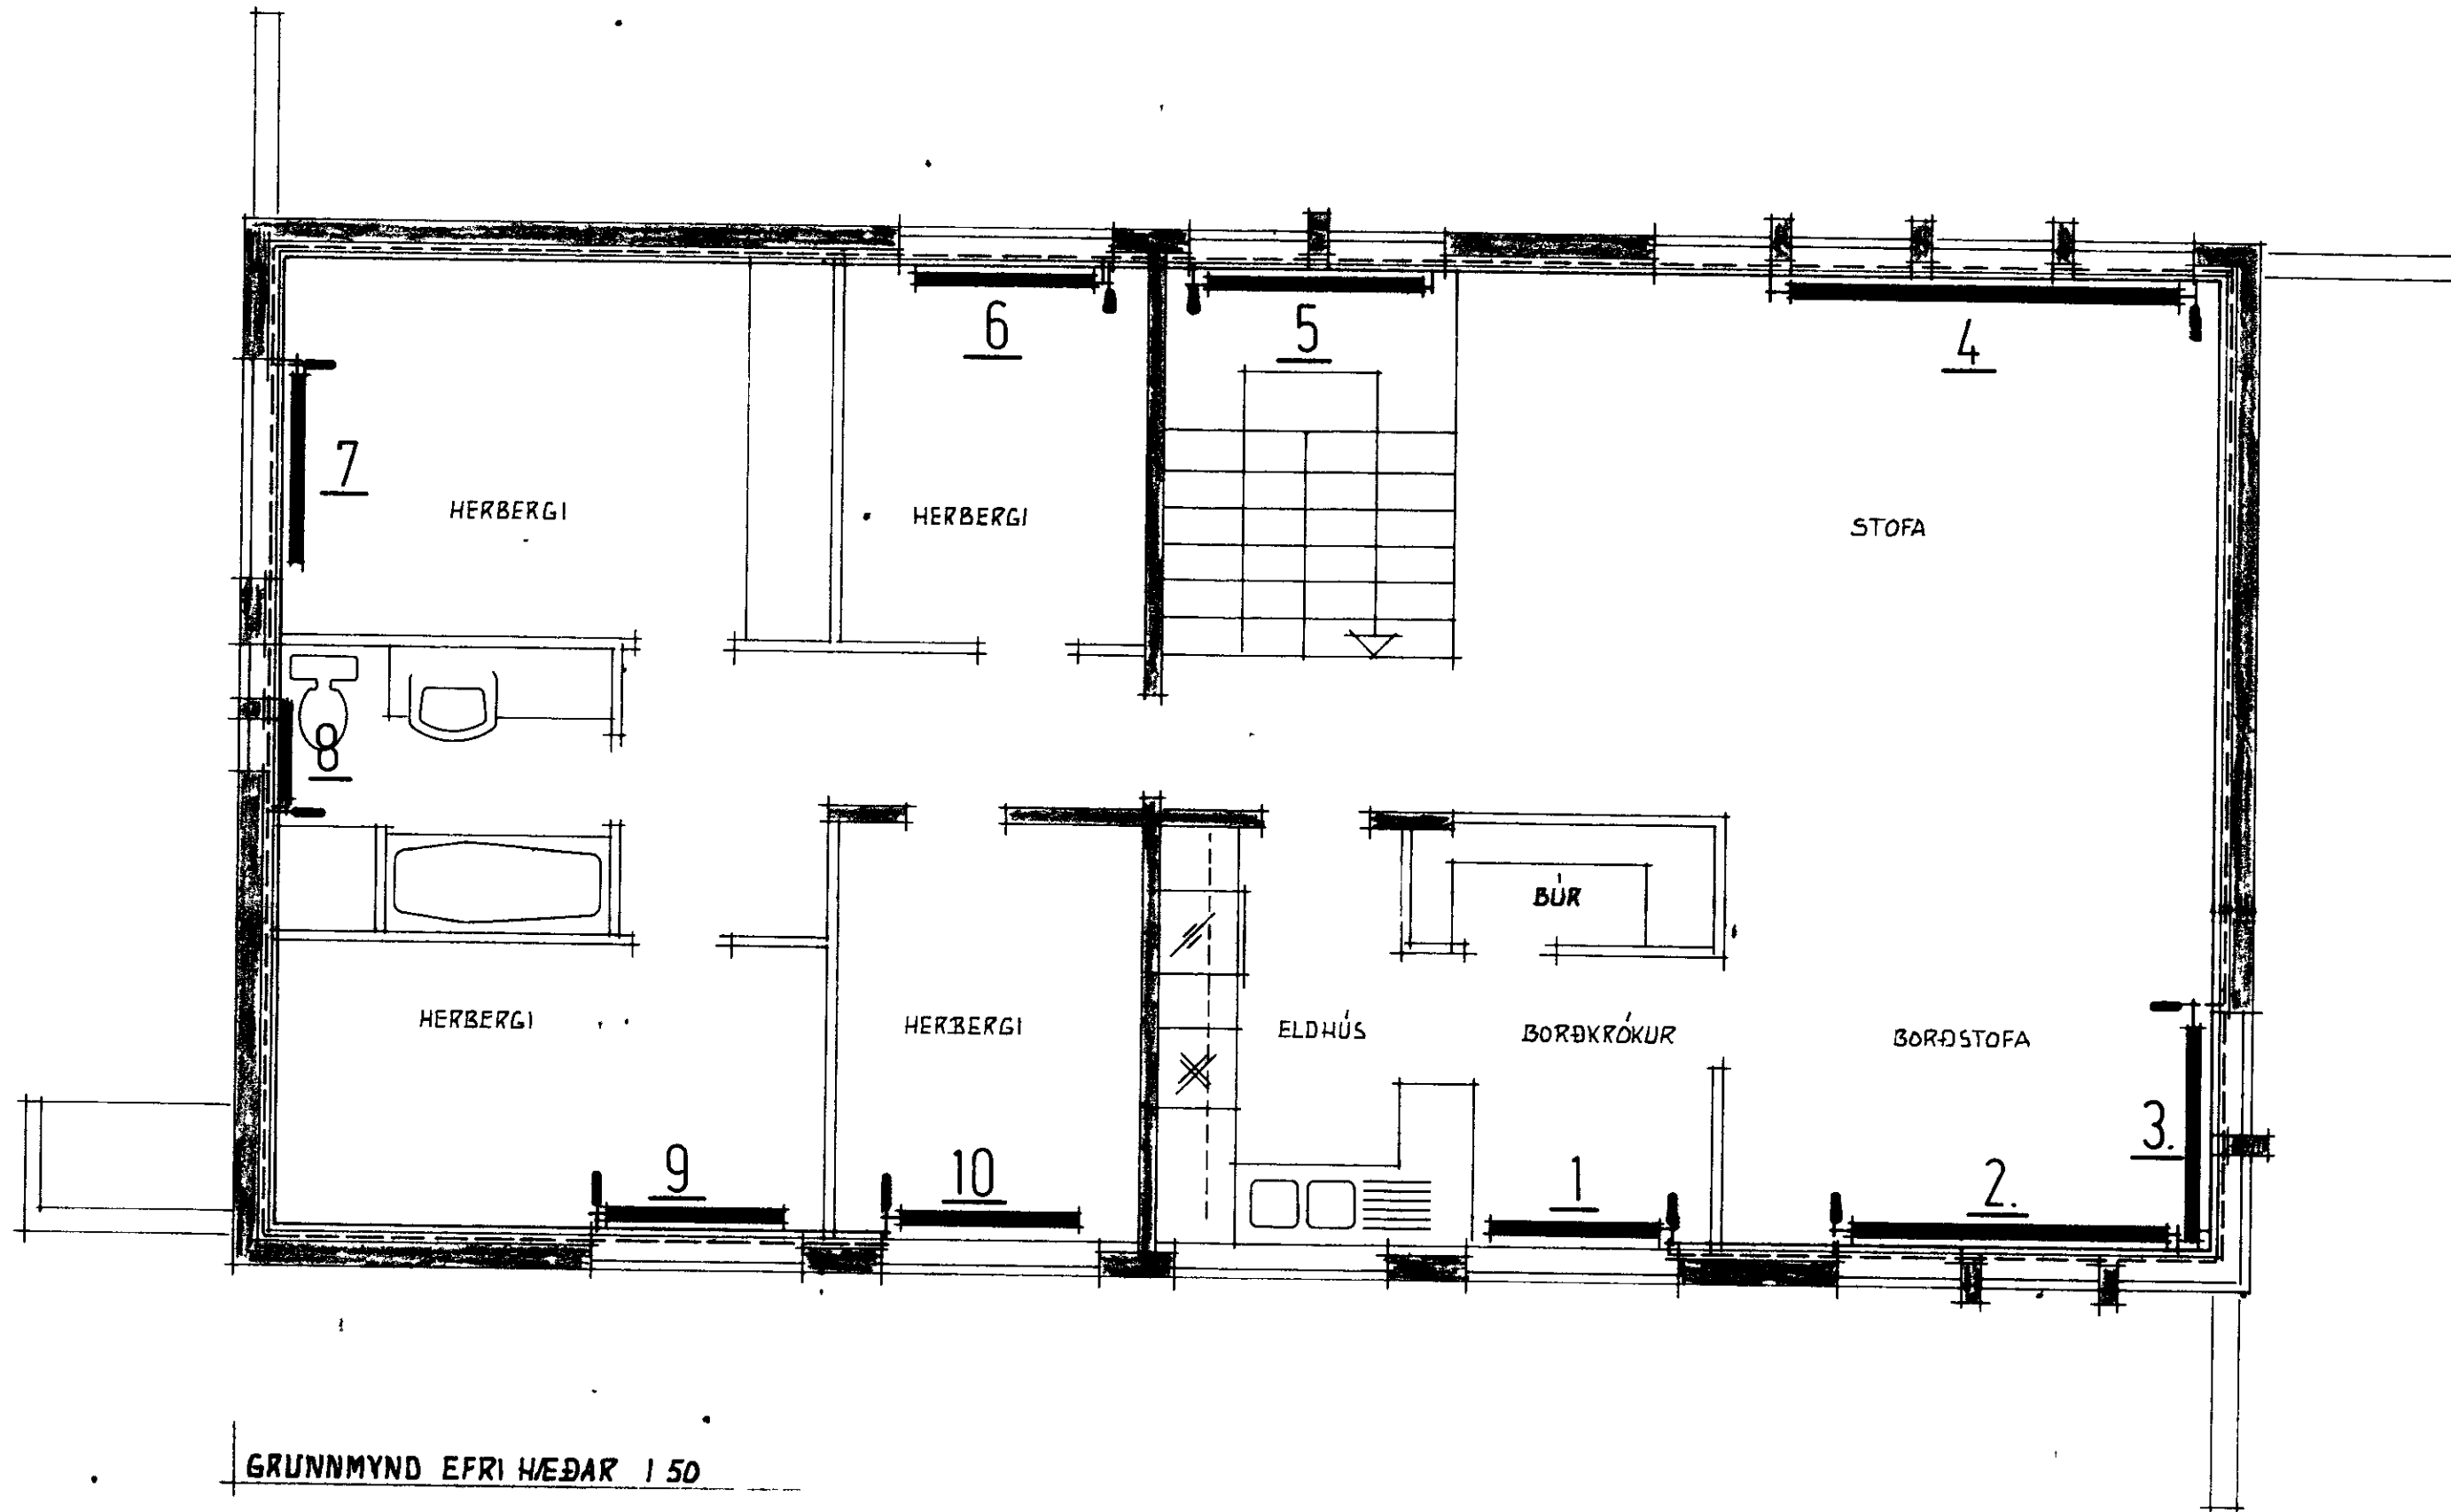

GRUNNMYND EFRI HÆÐAR 1:50

STADALHÚS F
 TEIKNISTOFA SUDURLANDSBRAUT 20 SIMI

VERKEFNI	DAGS	1978	VERK NR H4
HITALÖGN GRUNNMYND EFRI HÆÐAR	MKV.	1 50	
	BR.		
	BLAD NR	303	

Sigurður P. Kristórnsson