



1376

28000 115





113
170x018
100010

1400x3
4200
1600
58

2175113
435010

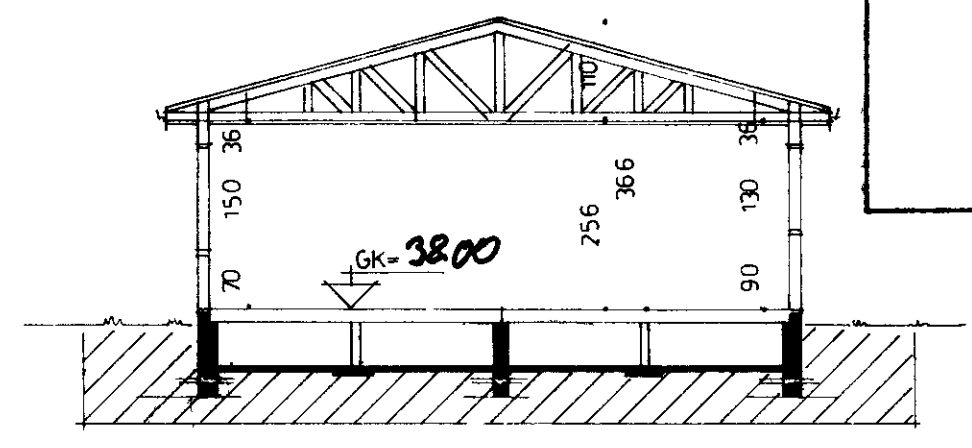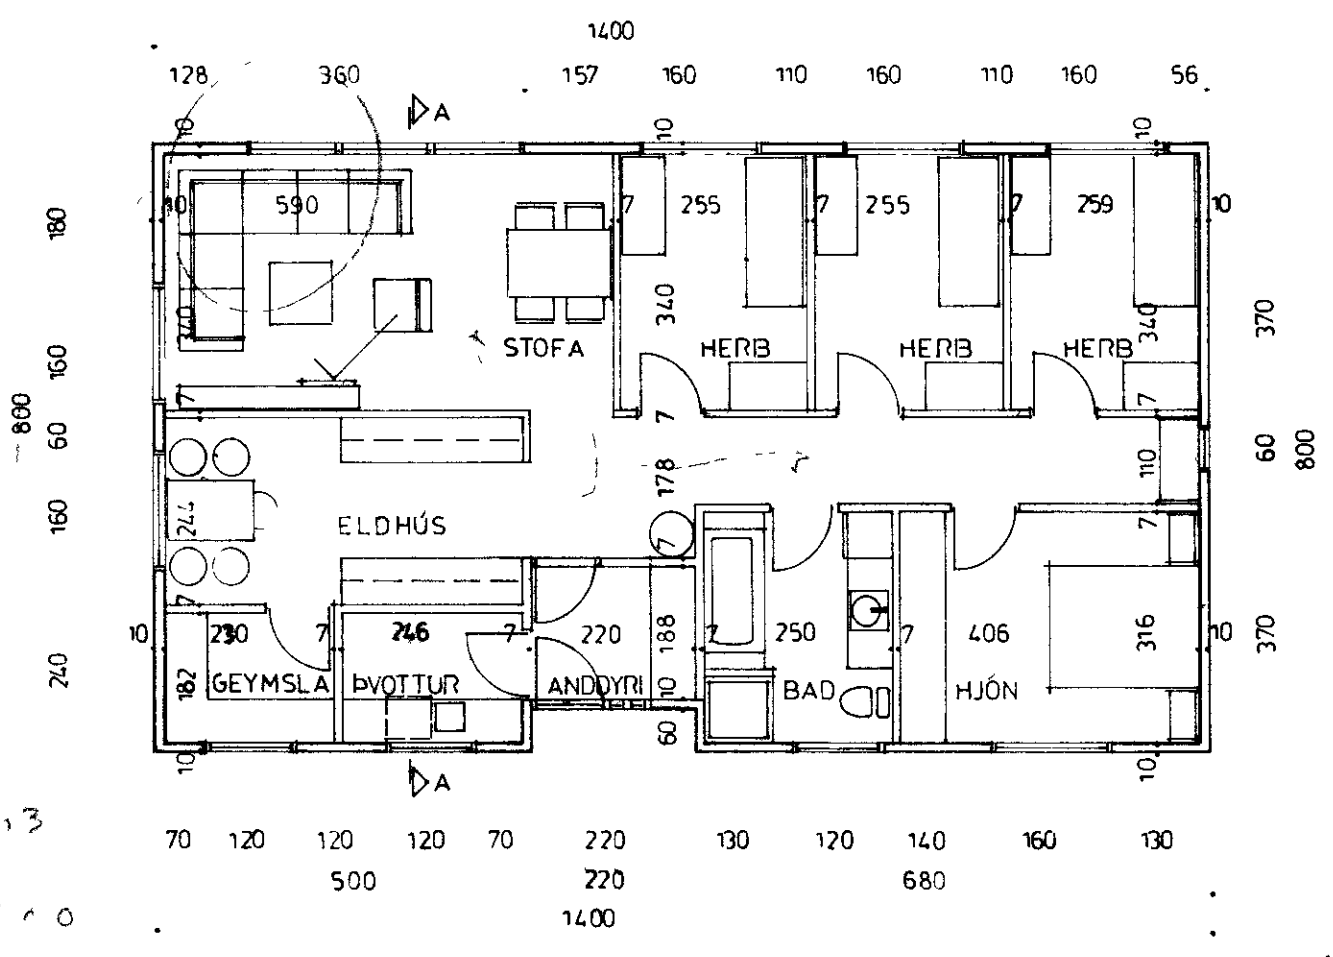

SNIB A-A

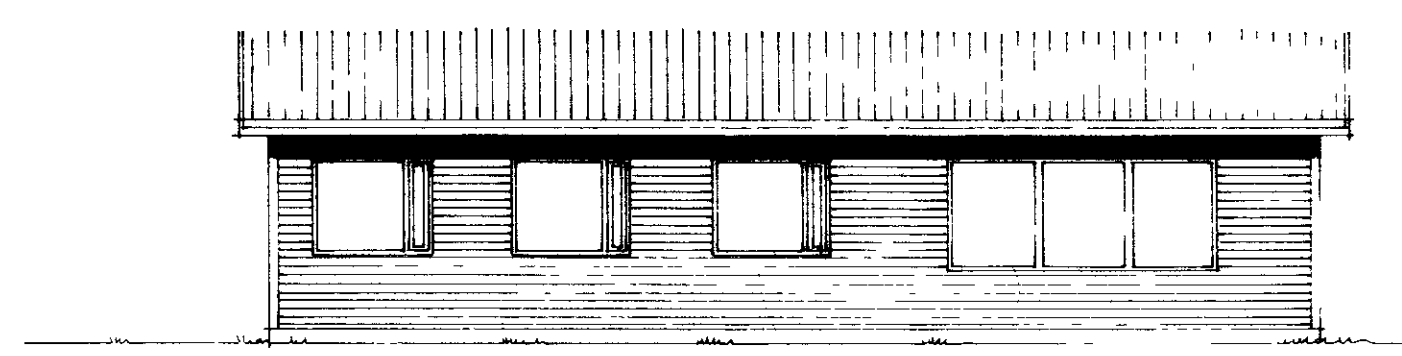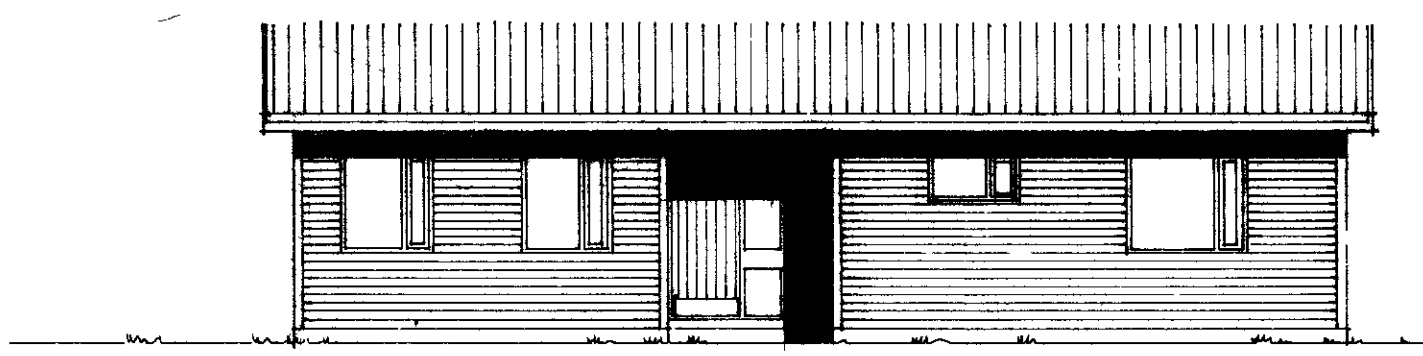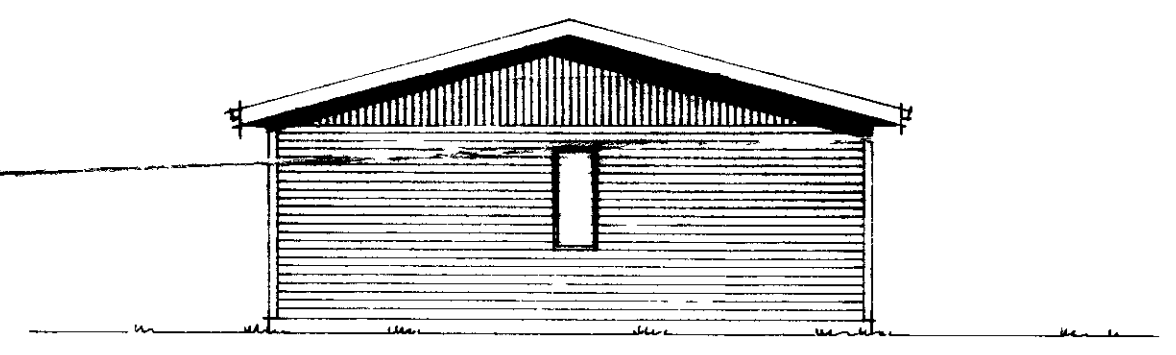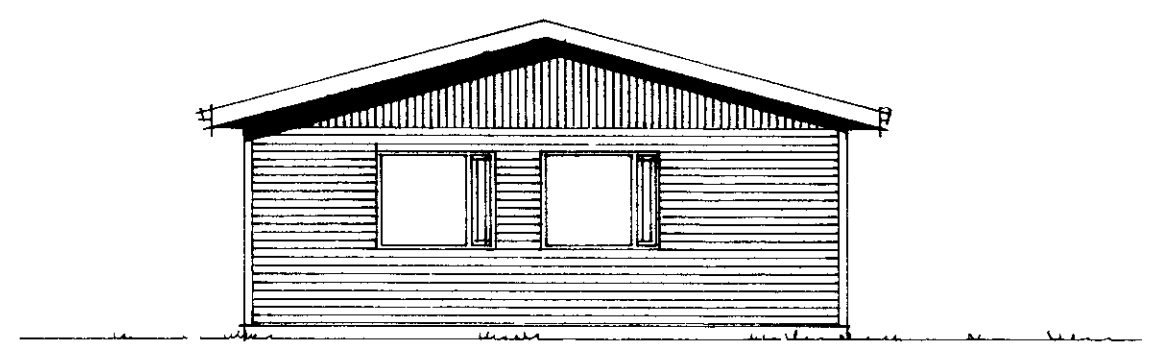

STAÐLAÐ TIMBURHÚS FRÁ HÚSASMIÐJUNNI HF 110,7m²

DÁT. I NOV '76 JAN '78	HÚSASMIÐJAN	SÓBÁVOGI 3-5, RVK. SÍMI 08322 FRUNYANNAKORAV. SÍMI 43821	GERÐ NR. T-110
SH			VERK NR.
1:100	TILITSMYNDIR—GRUNNMYND—SNR		TEKN NR. 1