



S2 - 5 no. 1-ply 70 kg

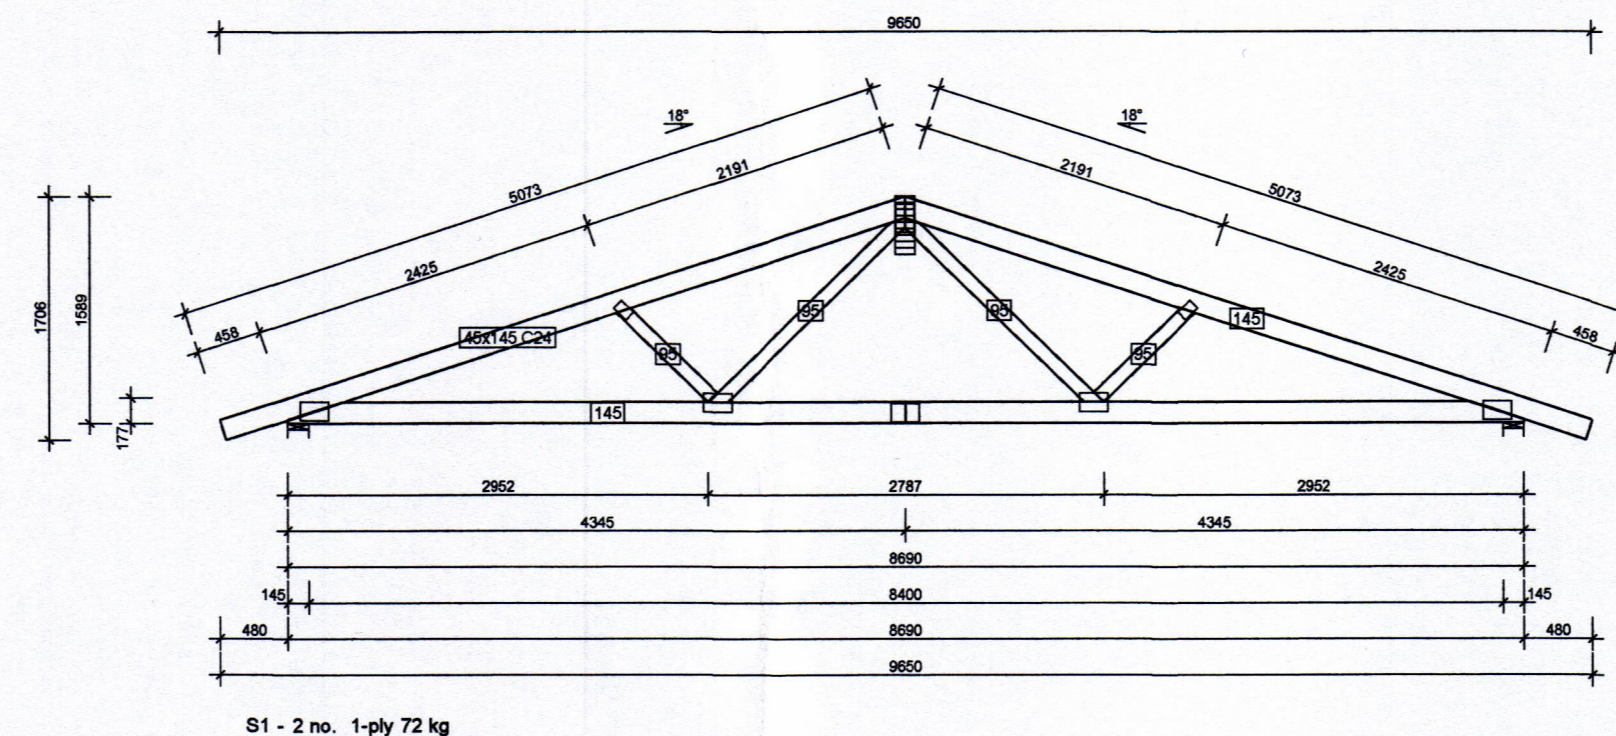


S1 - 2 no. 1-ply 72 kg


LASKAR:
GALVANISERADAR GADDAPLOTUR
FRÁ MITT ek.
STÆRD GEFIN Í HbB í mm.
MÍÐAD ER VÍÐ 830mm MIÐJUMÁL SPERRA.

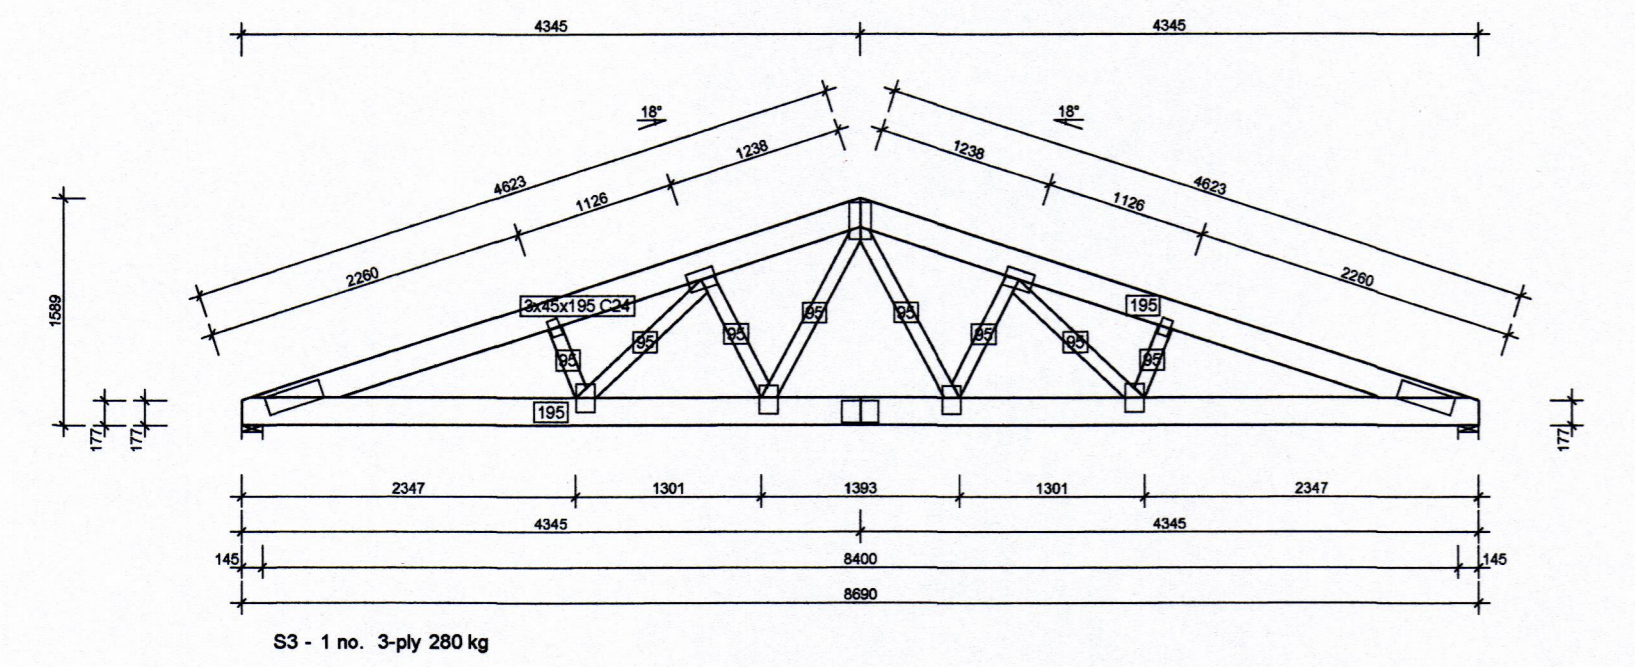


S3 - 1 no. 3-ply 280 kg

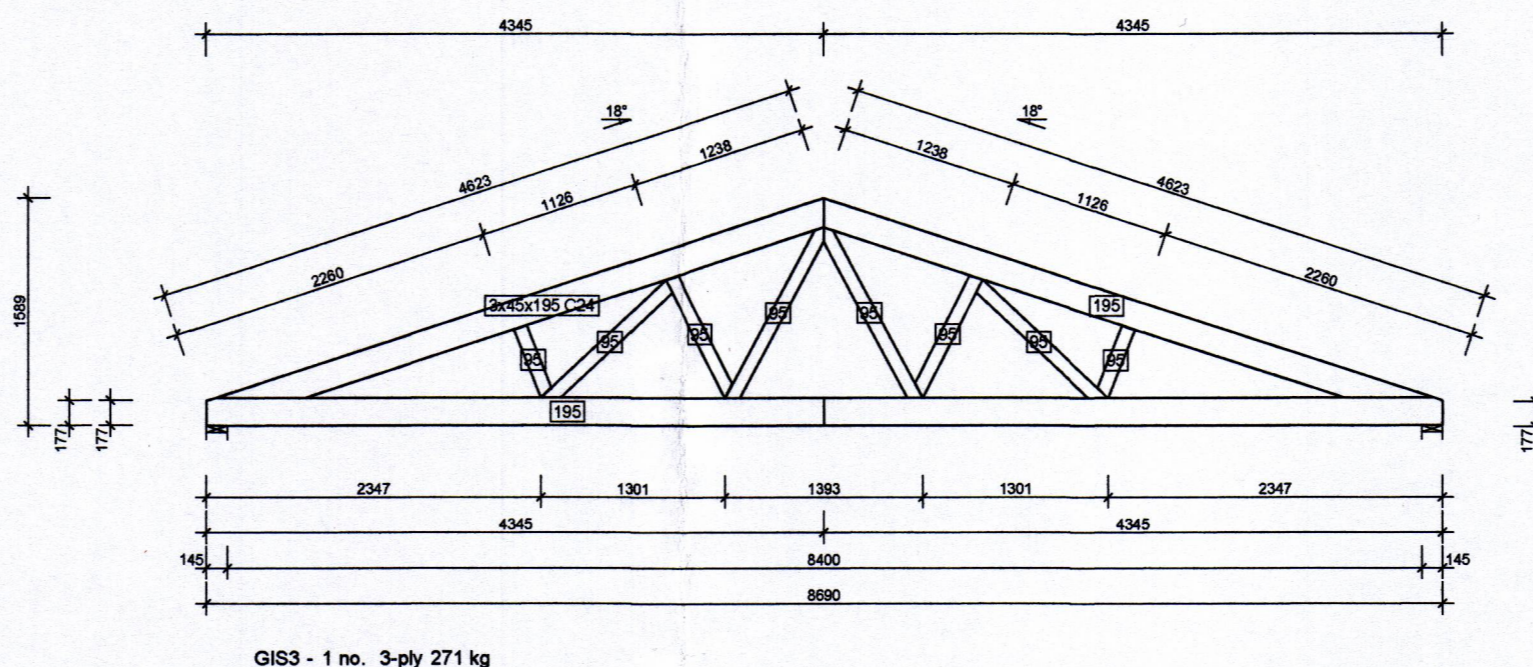


GIS3 - 1 no. 3-ply 271 kg

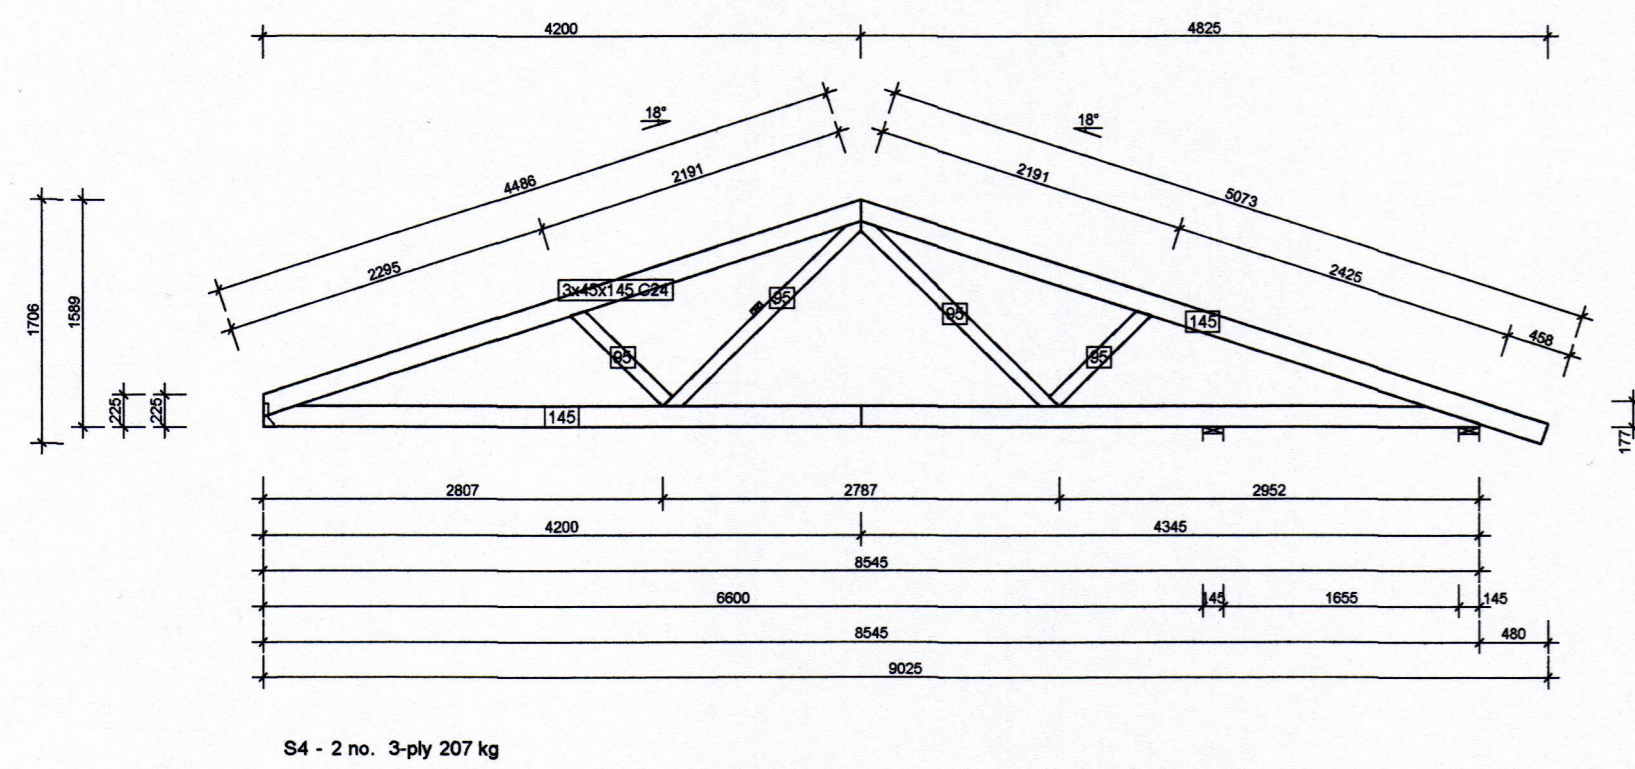


S4 - 2 no. 3-ply 207 kg

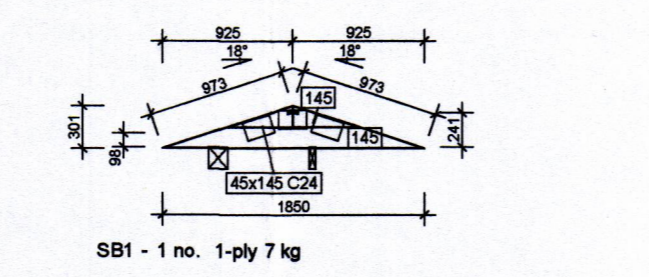


SB1 - 1 no. 1-ply 7 kg

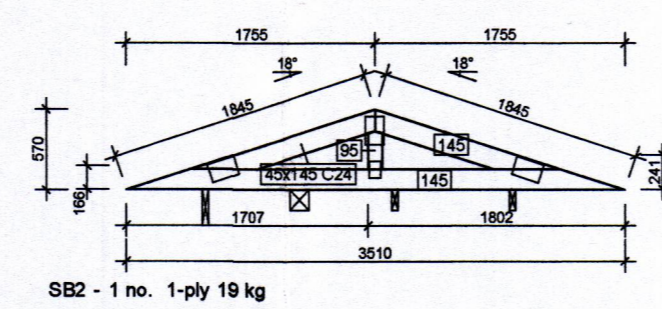


SB2 - 1 no. 1-ply 19 kg

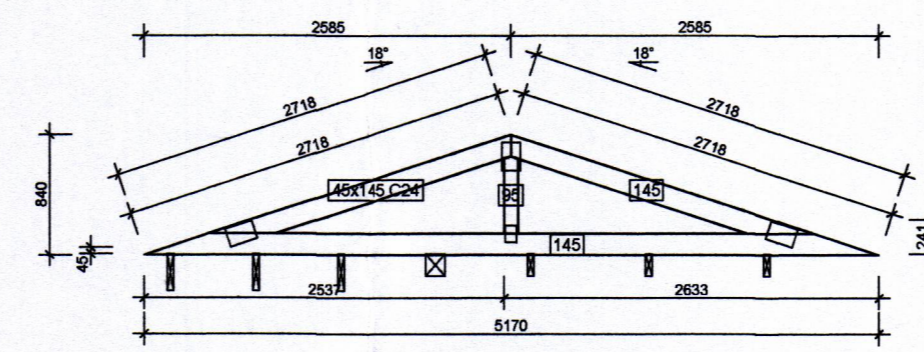


SB3 - 1 no. 1-ply 29 kg

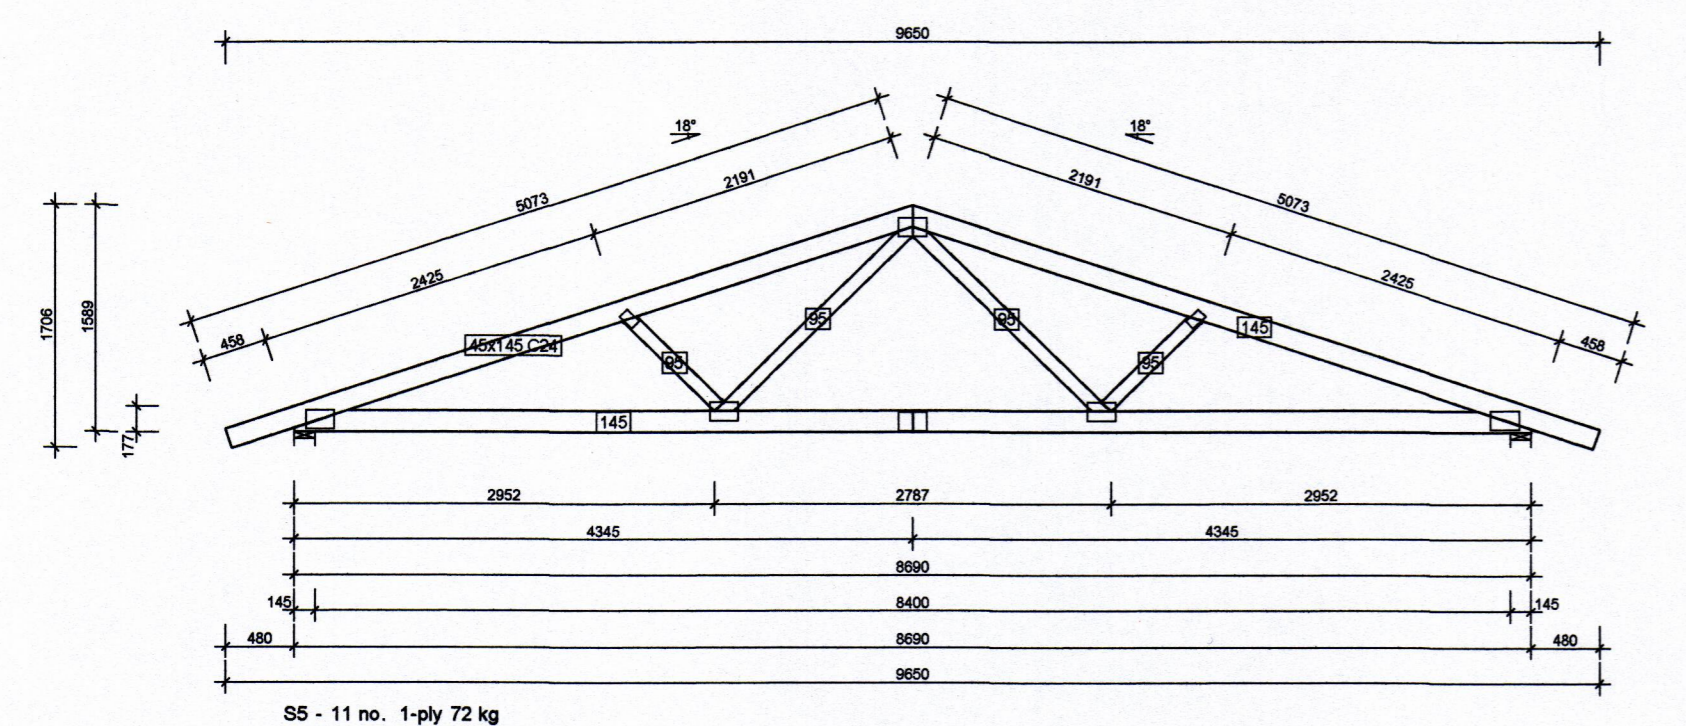

S5 - 11 no. 1-ply 72 kg

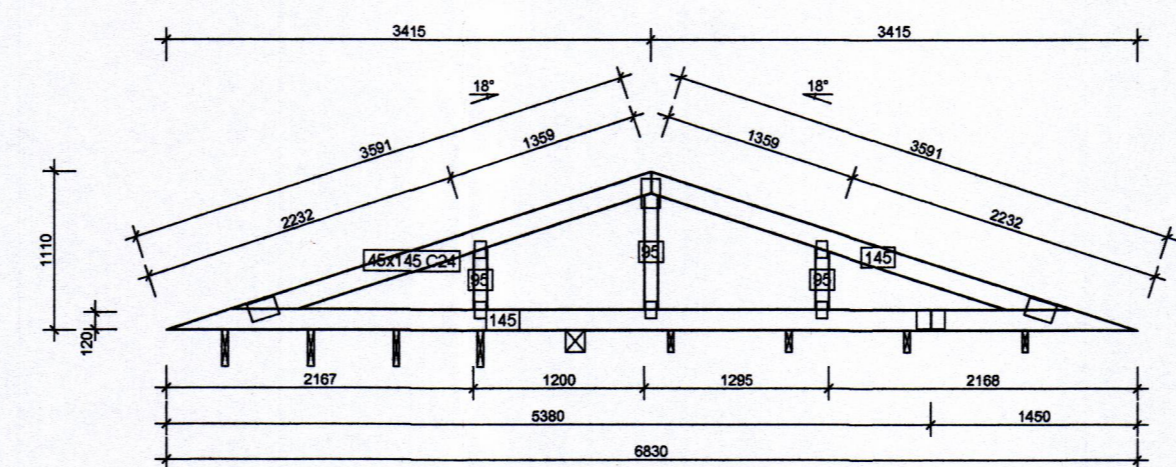

SB4 - 1 no. 1-ply 43 kg

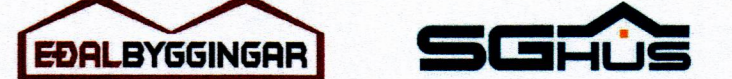

TÓMAS ELLERT TÓMASSON
BYGGINGARVERKFRÆÐINGUR M.S.C.E
SÍMÍ: 853 8 358 - ellert@sgnus.is

TÆKNIDEILD
VINNUM SAMAN
HÁHEIÐI 1 - 800 SELFÖSS

BÚHAMAR 90 - VESTM.EYJUM

BURÐARVIRKI

SKÝRINGAR

SPERRUR

SKYLAHVAÐI SP-200 - BURÐARVIRKI

05.12.2020

222

201170-3979