







BÚÐAMAR 1 VESTMANNAEYJUM

SAMPYKKT / BYGGINGANEFND

30-1-79

BYGGINGAFULLTRUINN / VESTMANNAEYJUM

Sally Ástþórunn

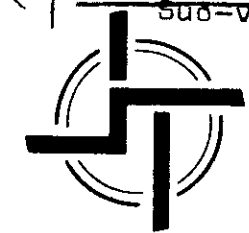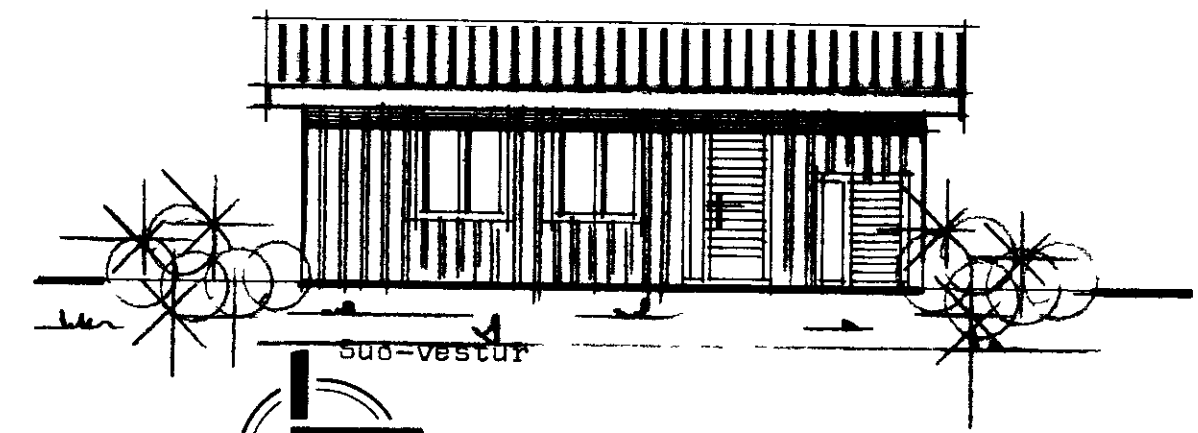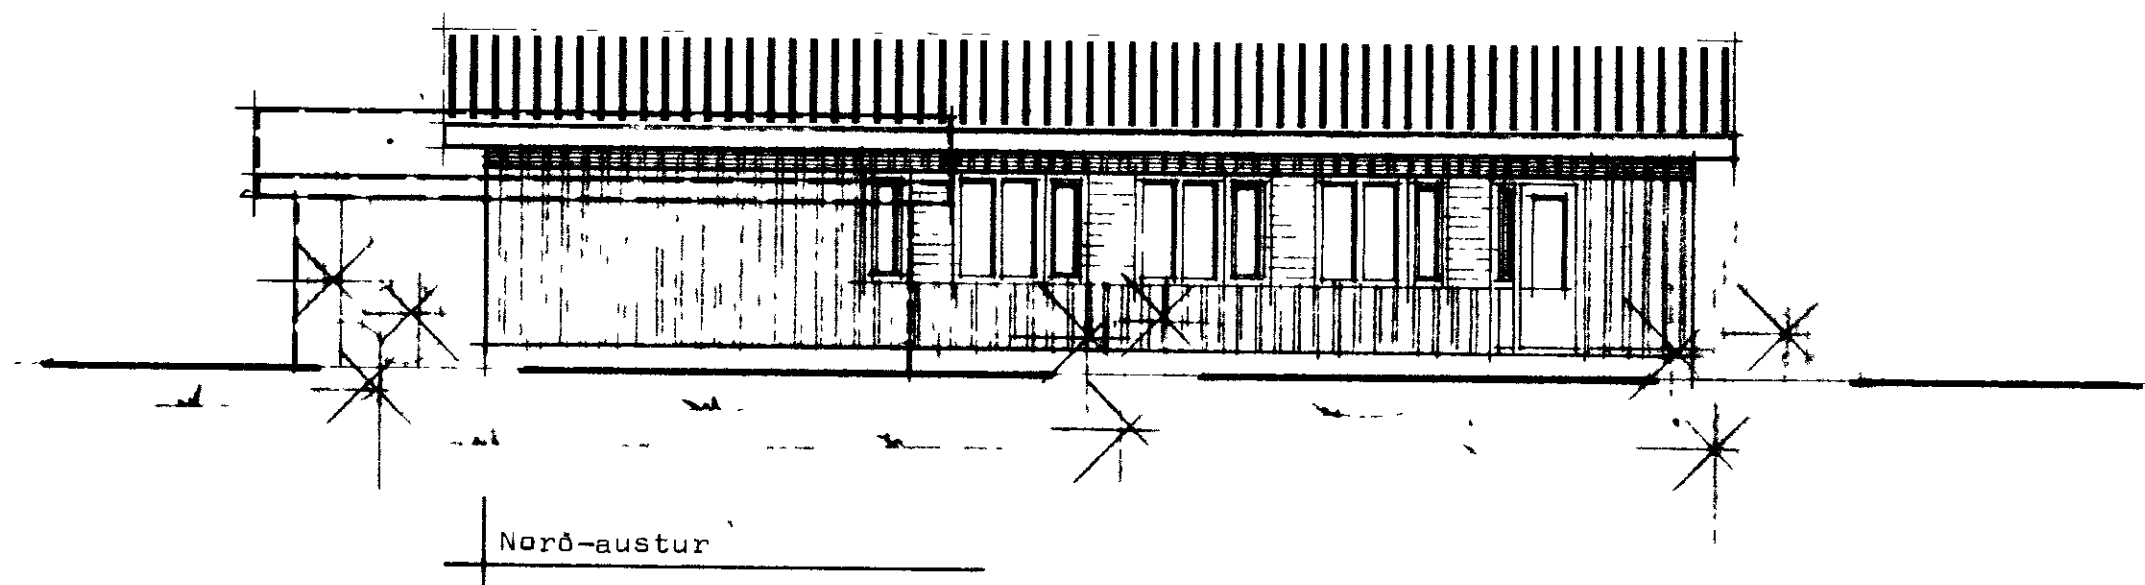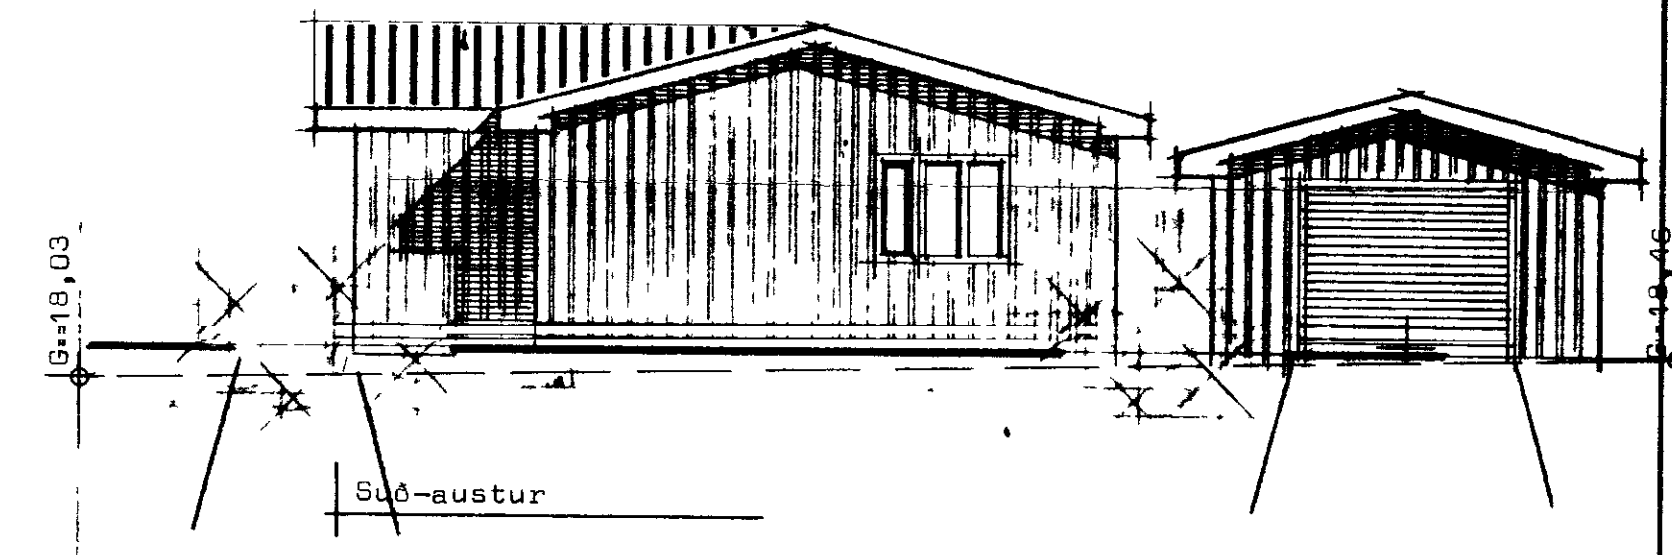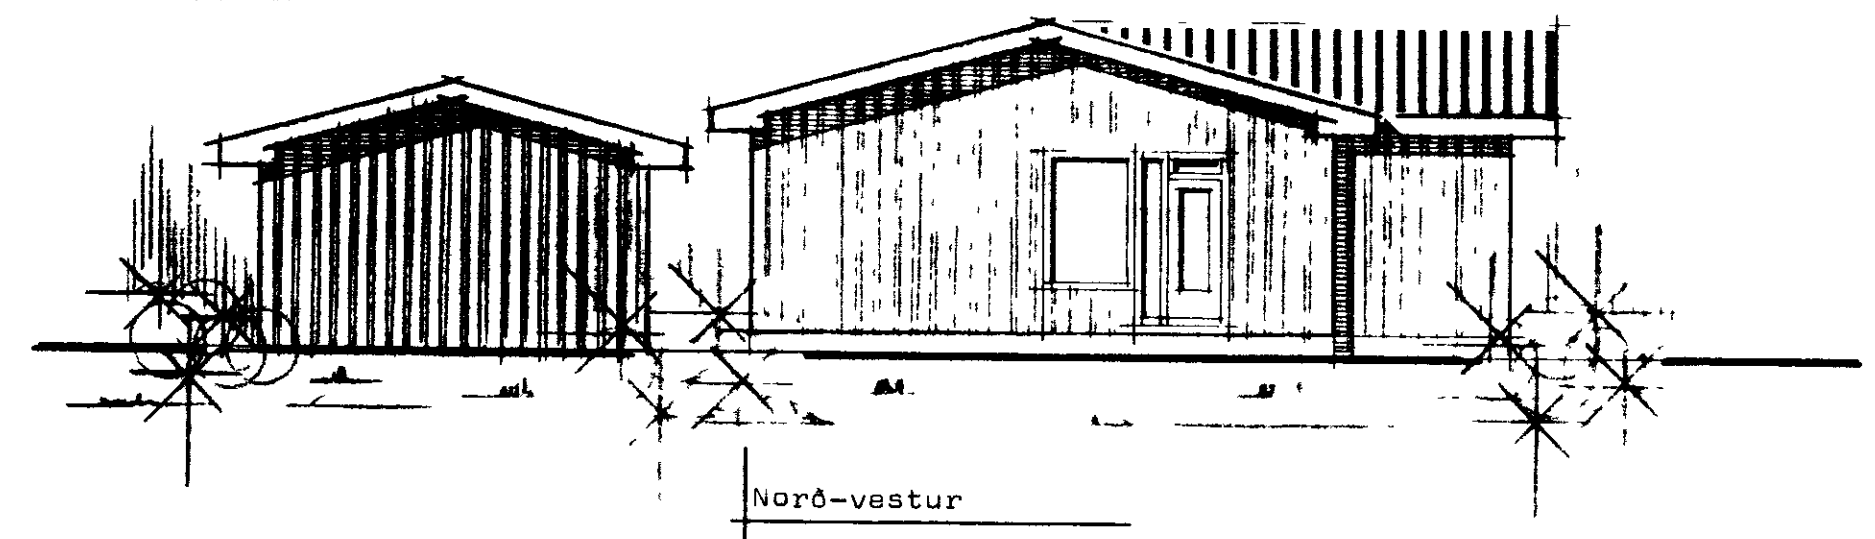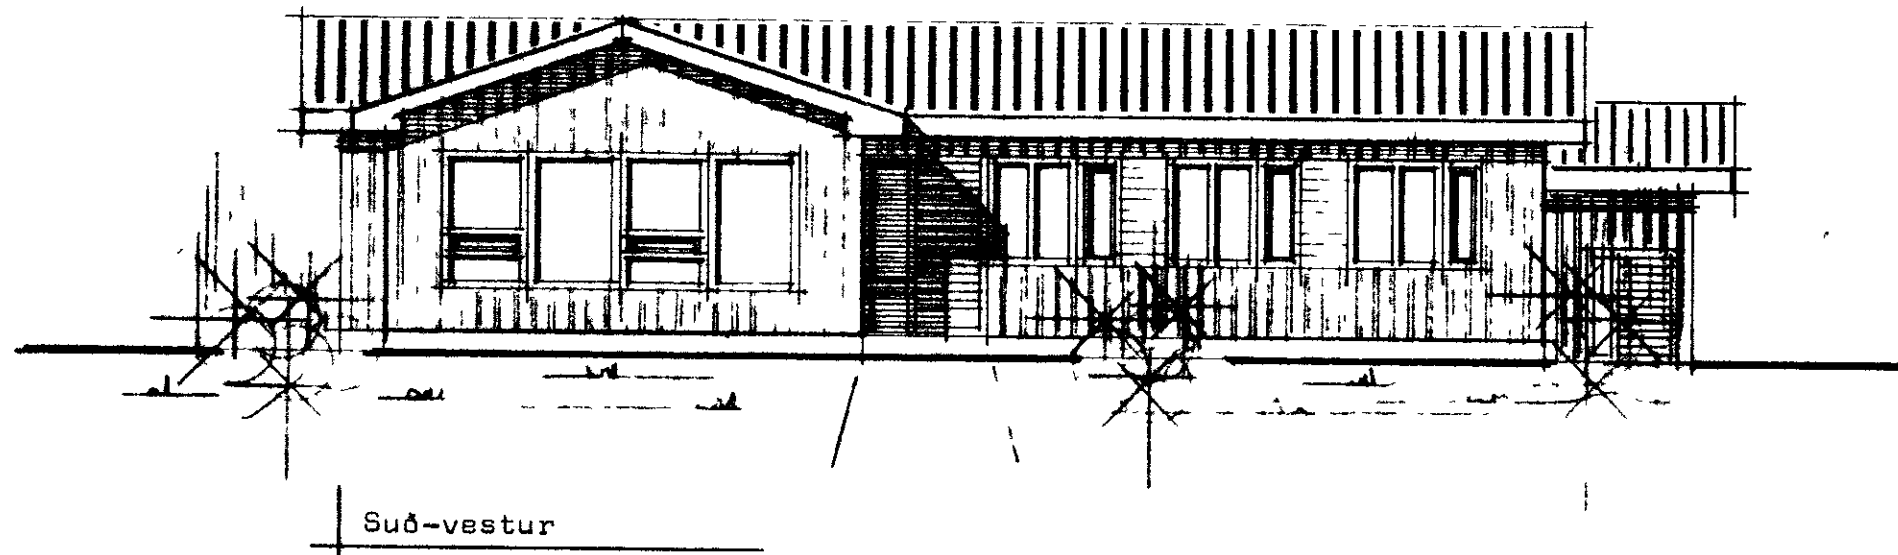

STAÐALHÚS S F

TEIKNISTOFA SÍÐUMÚLA 31 SÍMI 83141

| | | | |
|---------------------------|---------|-------|---------|
| VERKEFNI | DAGS | 1979 | VERK NR |
| Öflitsmyndir | MKV | 1 100 | S1 T |
| Búðamar 1 Vestmannaeyjum. | BR | | |
| | BLAD NR | 1,02 | |