
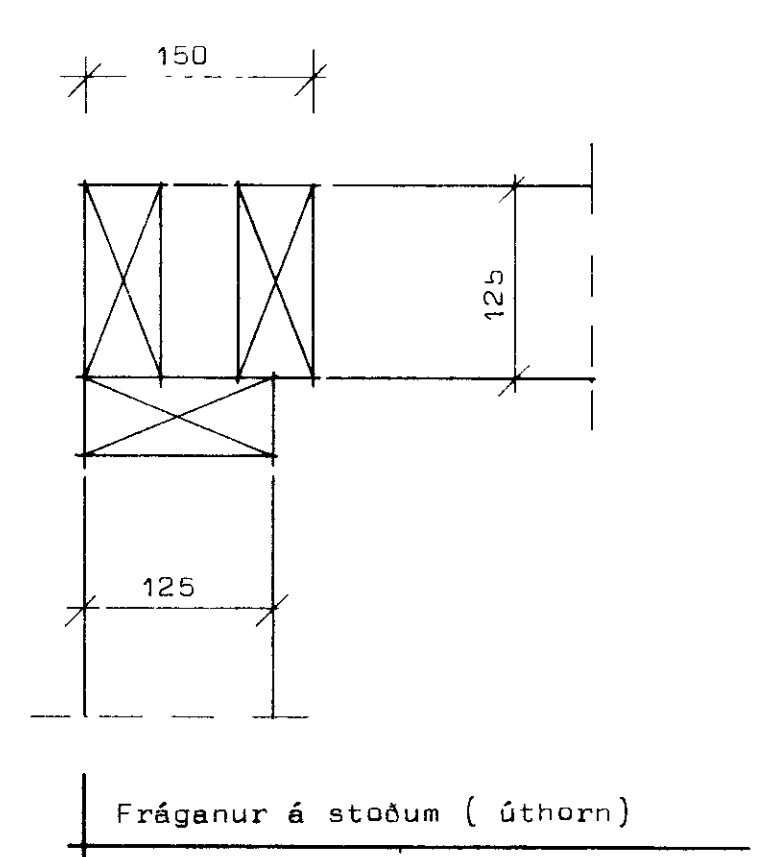
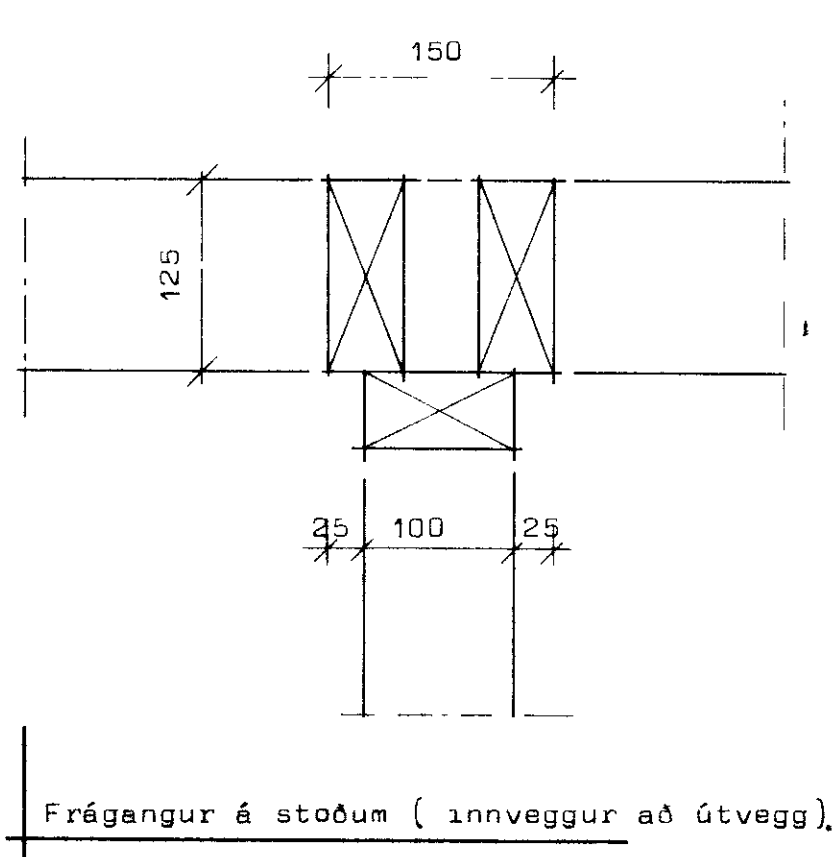
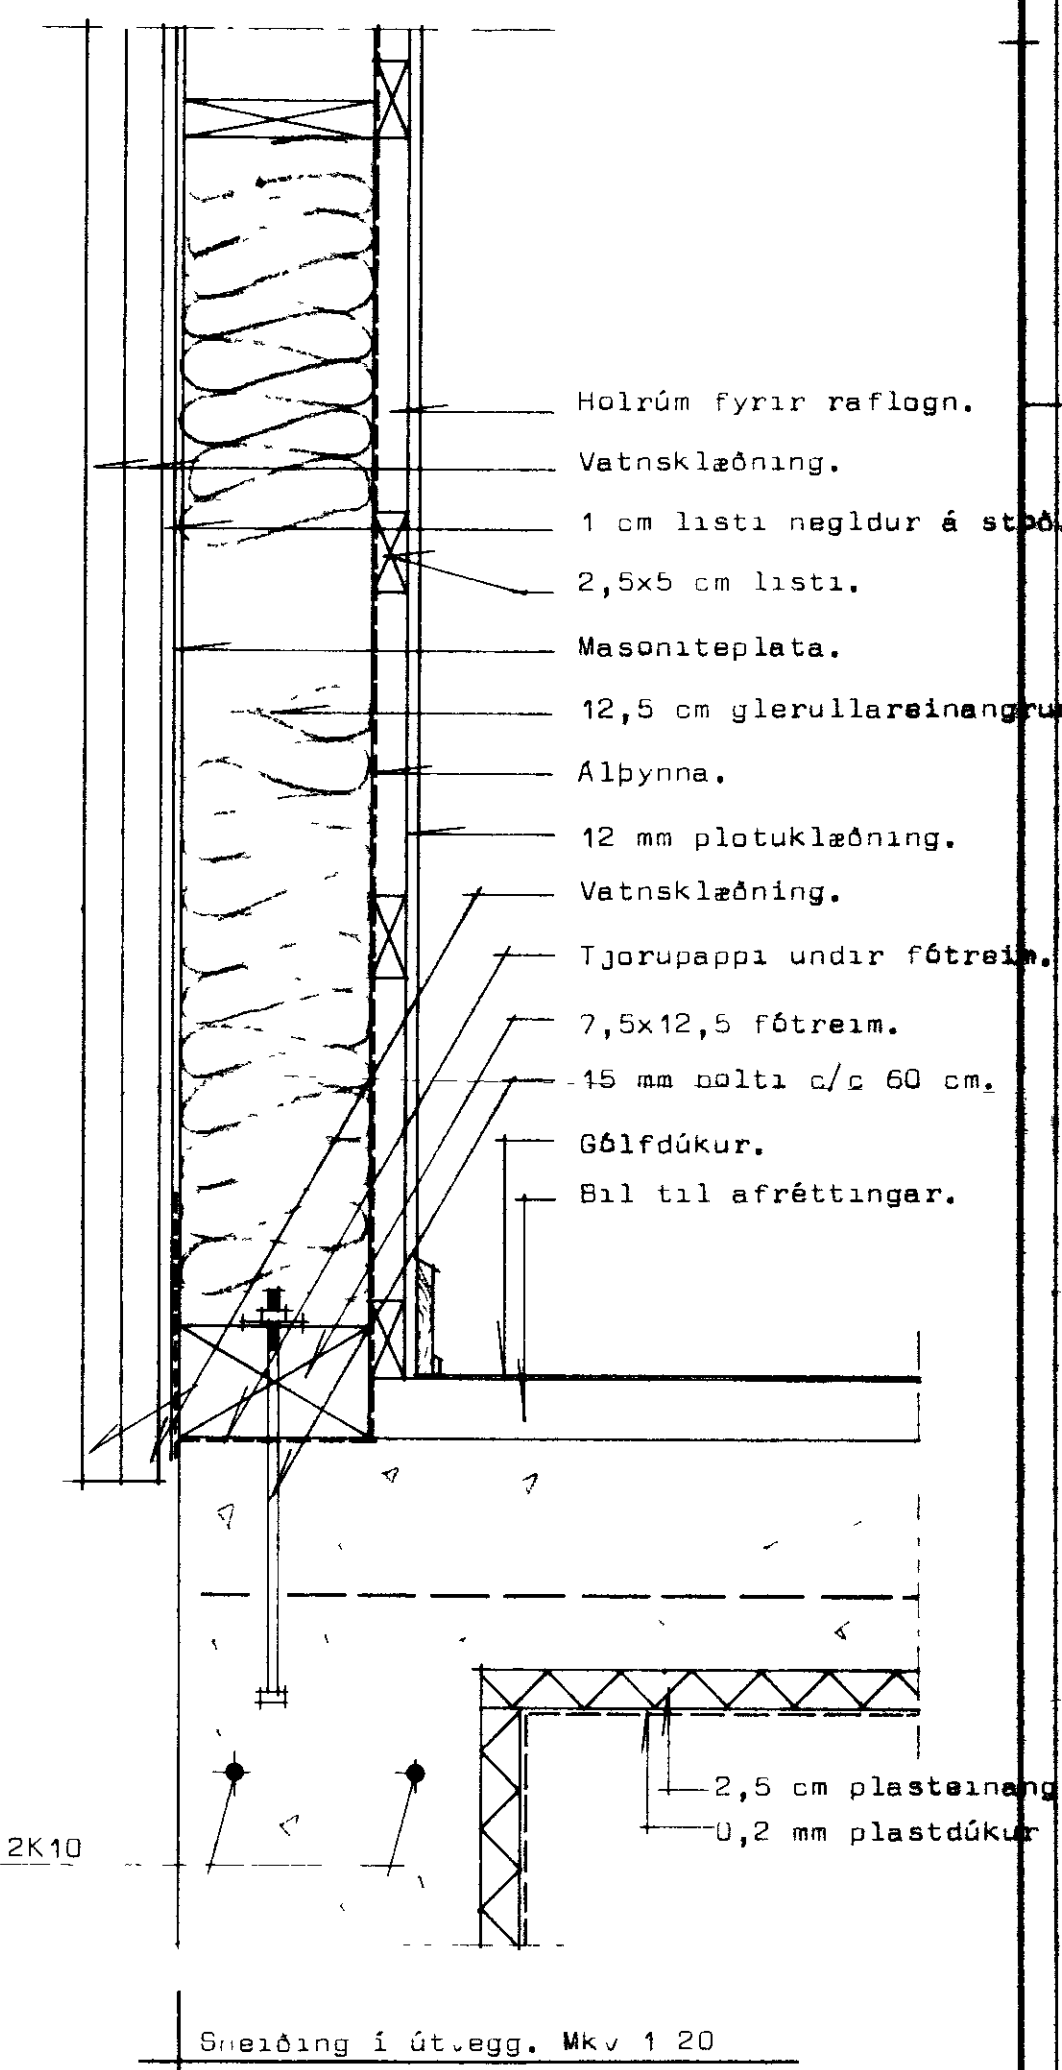
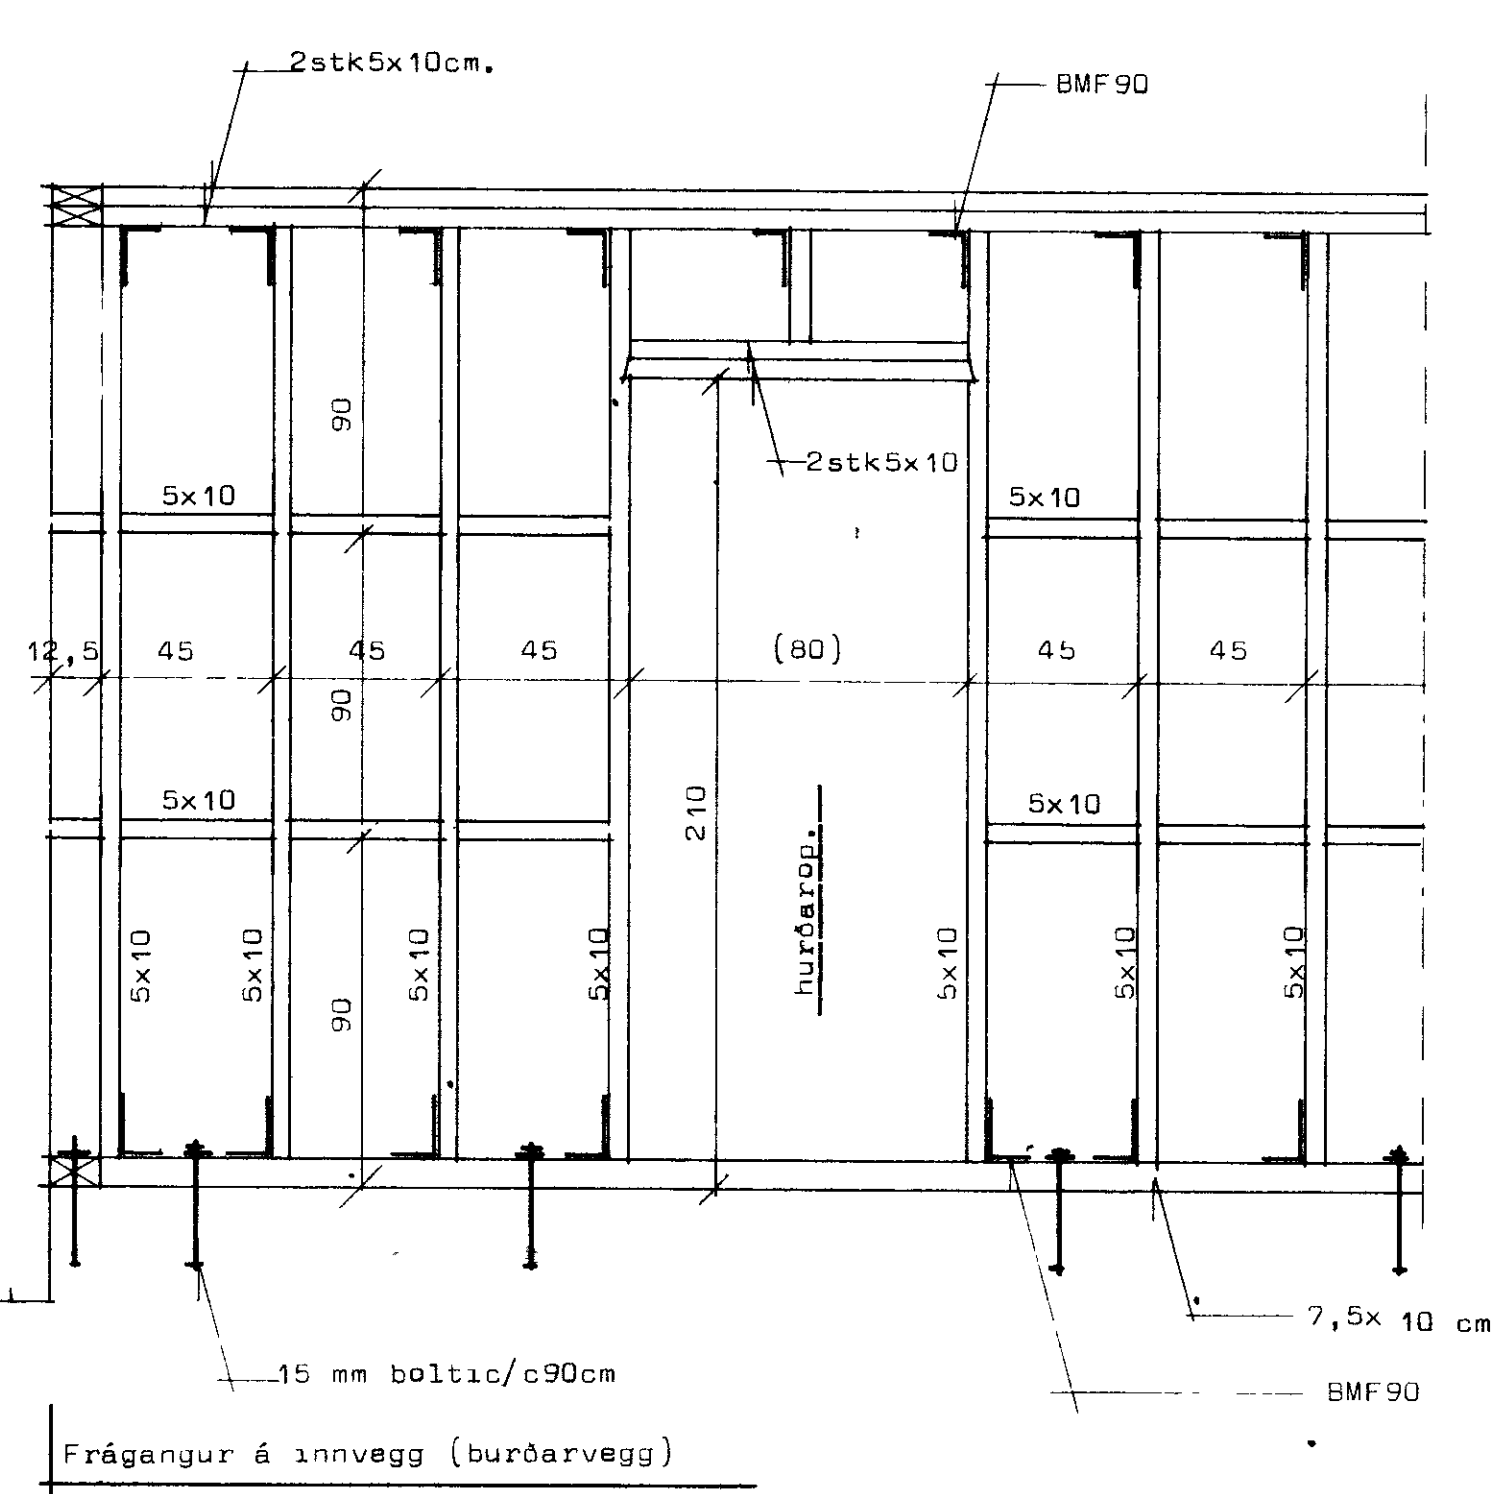


TIMBURGRIND LÓÐRÉTT KLÆÐNING

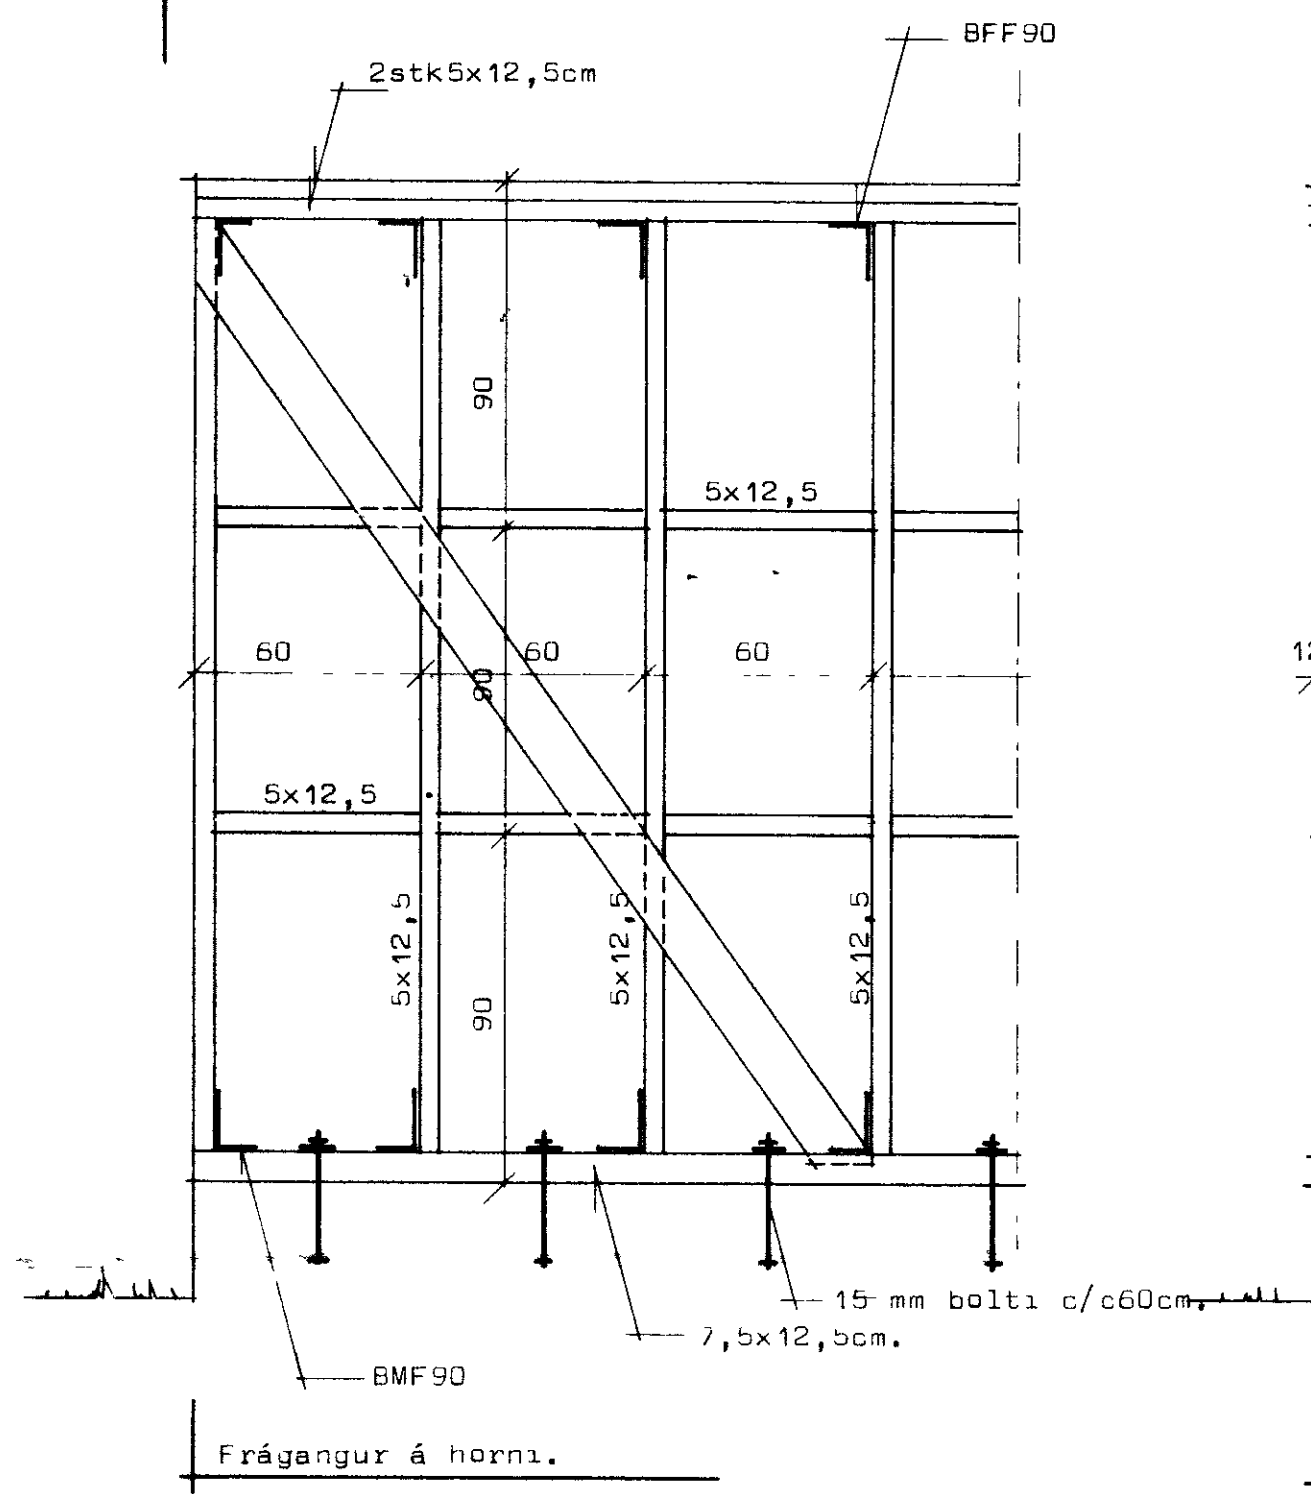

STADALHÚS S/F
 TEIKNISTOFA SUDURLANDSBRÁUT 20 SIMI 83141

VERKEFNI	DAGS.	1977
Timburhús hlutateikningar.	MKV.	1 5 1.20
BR.	BLAD NR	

Signature of architect and engineer