


GRUNNMYND MK 1:50

RENNILOKI MED SPINDIL UPP UR JÖRÐU

TENGIMYND.

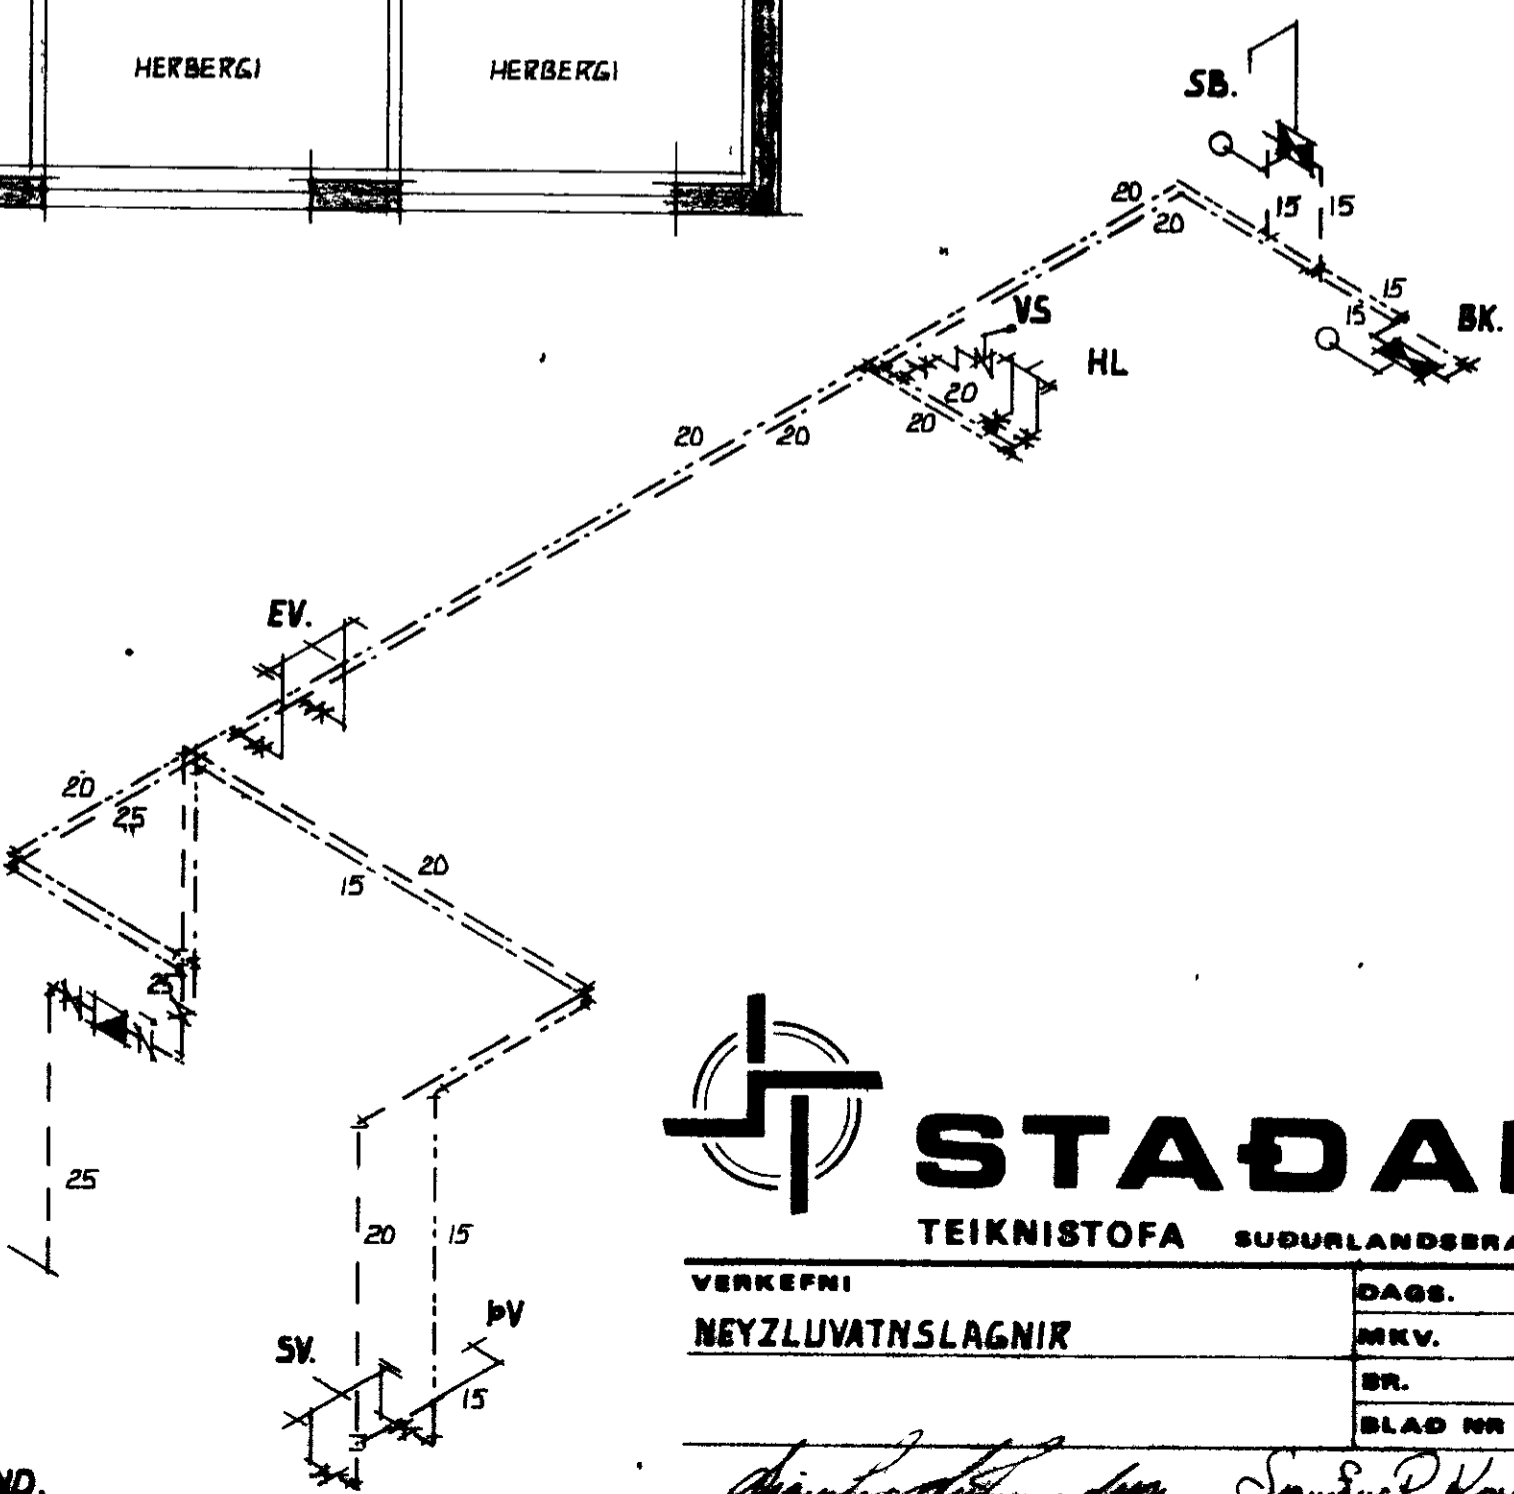

STADALHÚS TEIKNISTOFA SUÐURLANDSBRÁUT 20 SIMI

VERKEFNI	DAGS.	1977	VERK NR
NEYZLUVATNSLAGNIR	MKV.	1.50	S1
	BR.		
	BLAD NR	3.02	

Handwritten signatures and notes at the bottom of the page.