
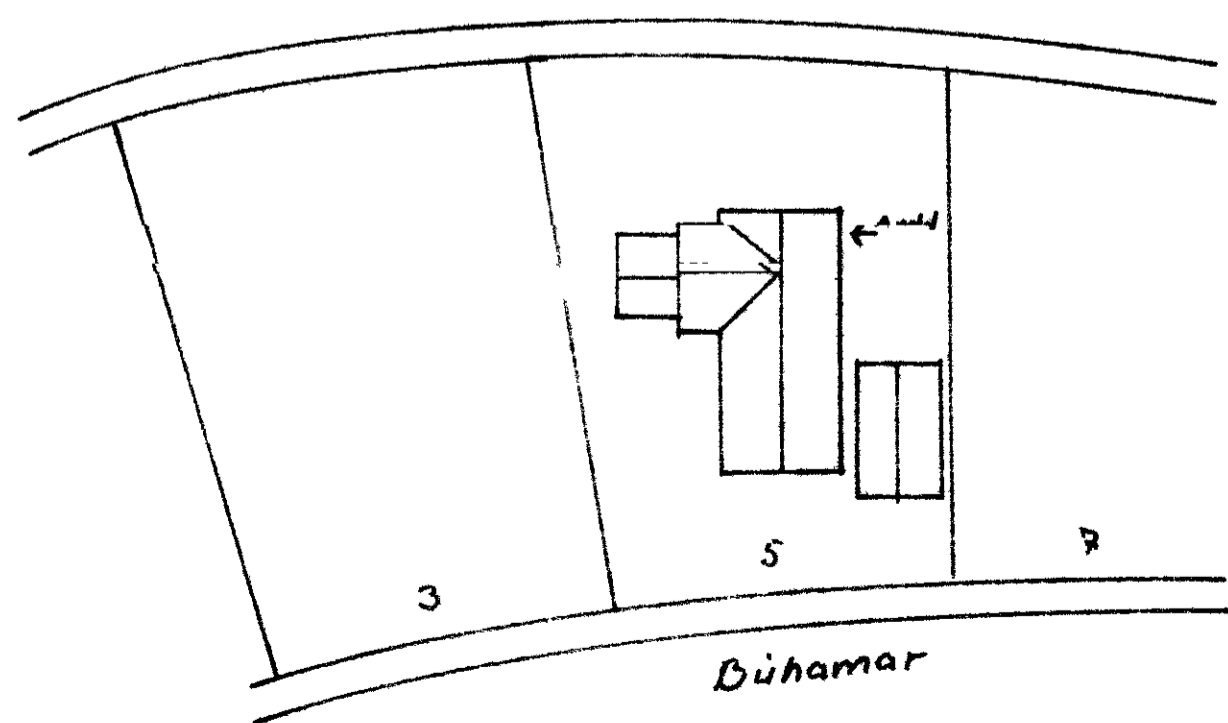
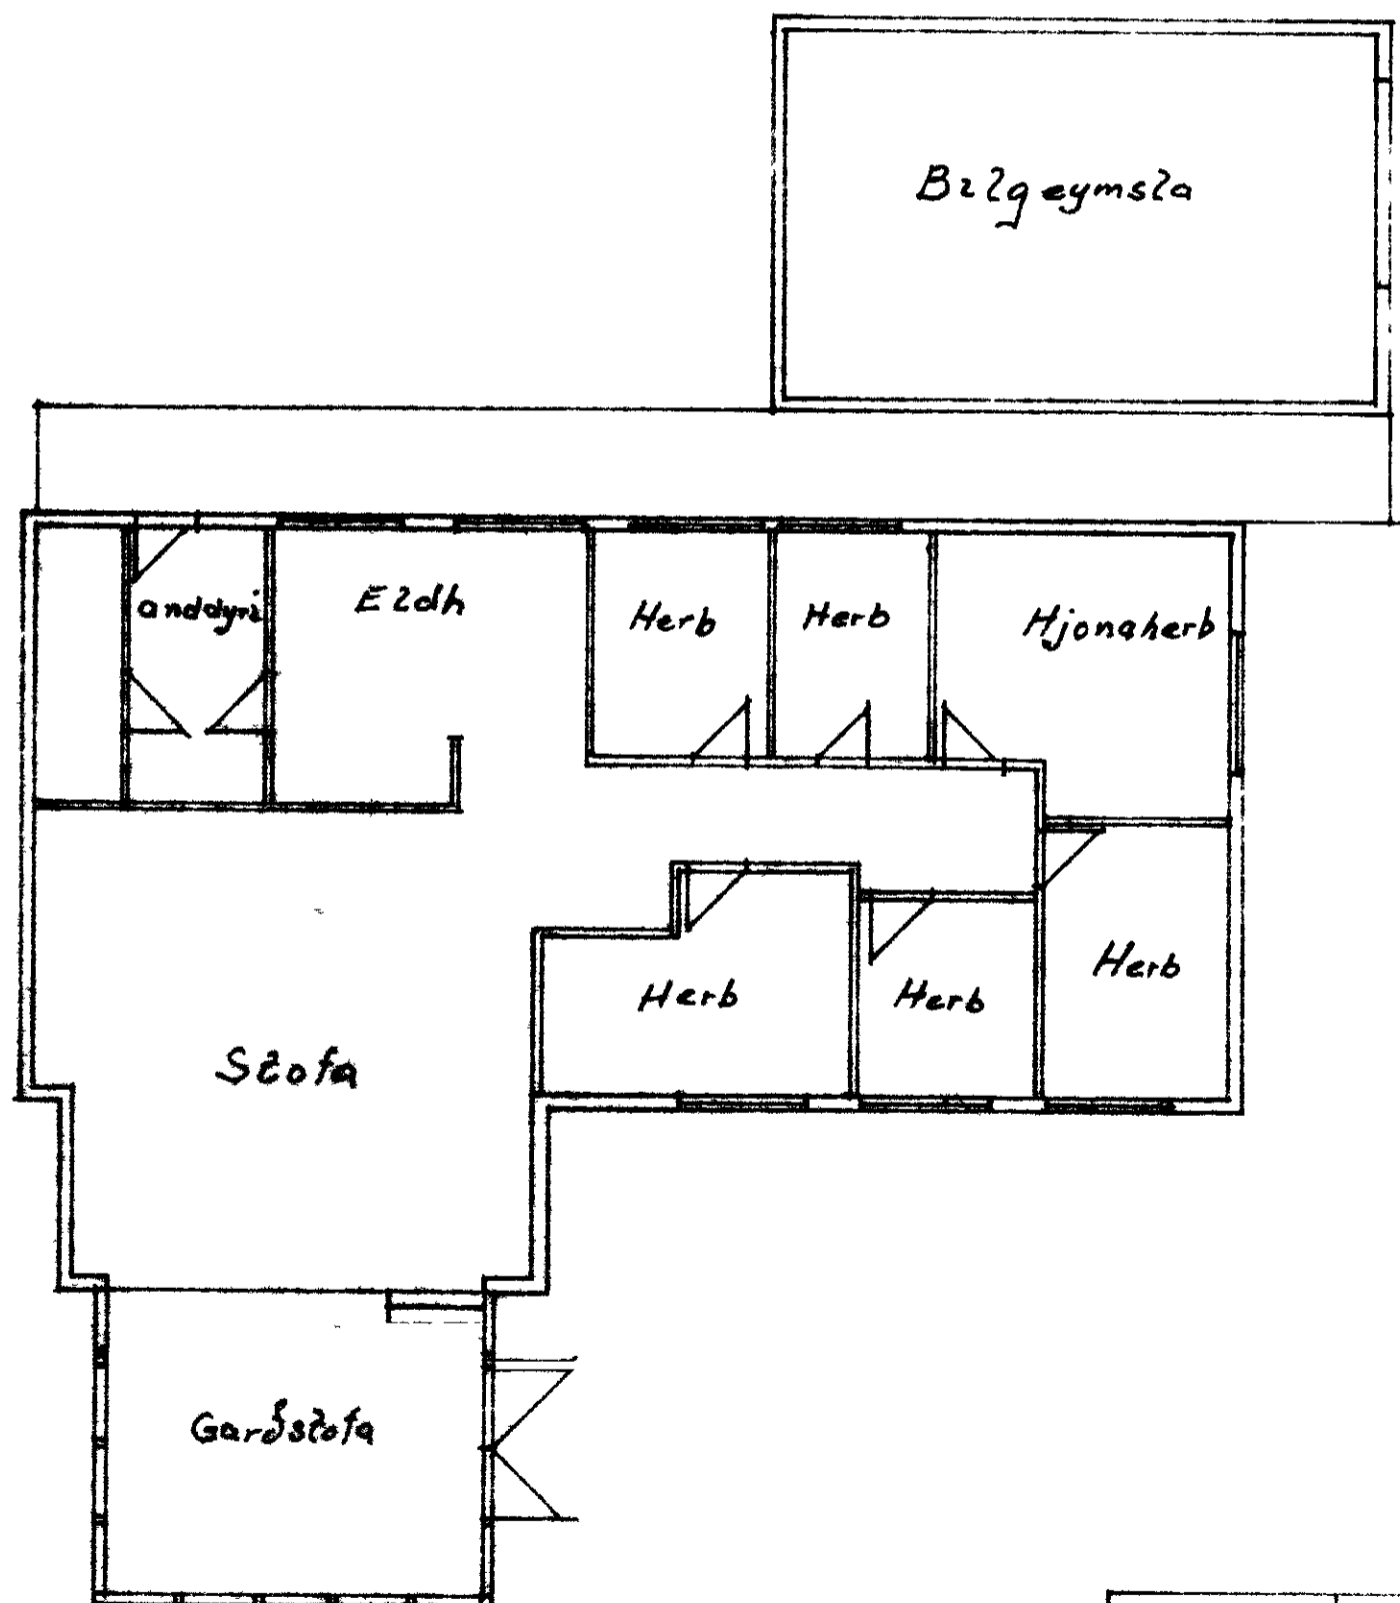
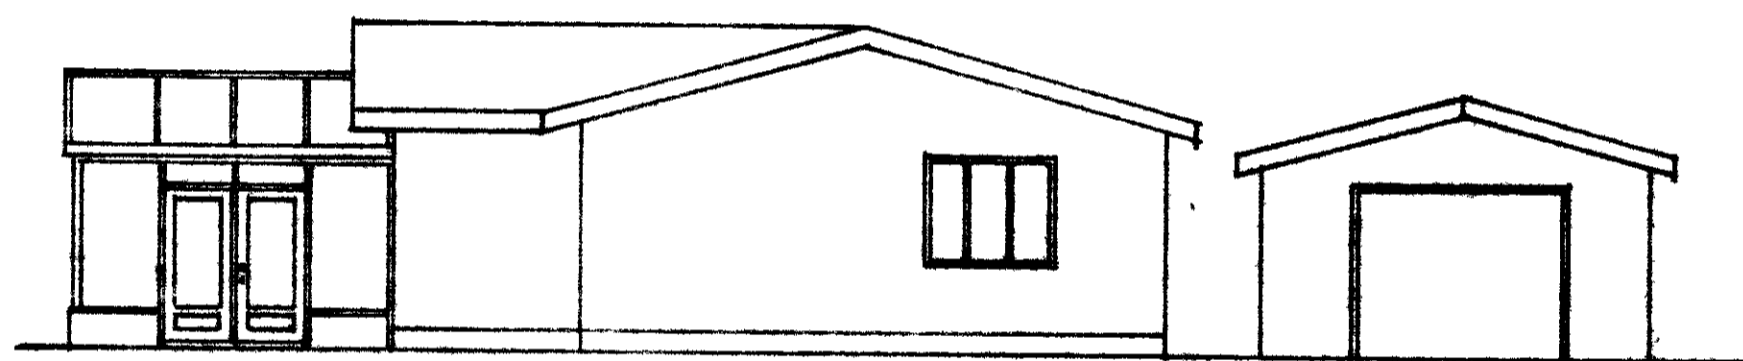
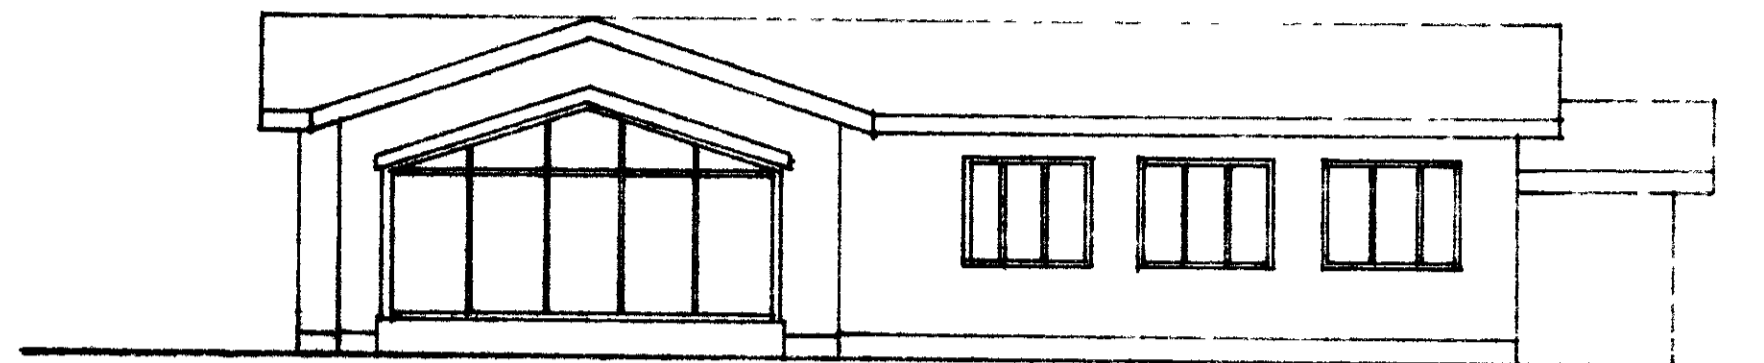


FRANZ ANGEFERT
SARIPYKRT / BYGGINGA
17-11-93
J. S. B.

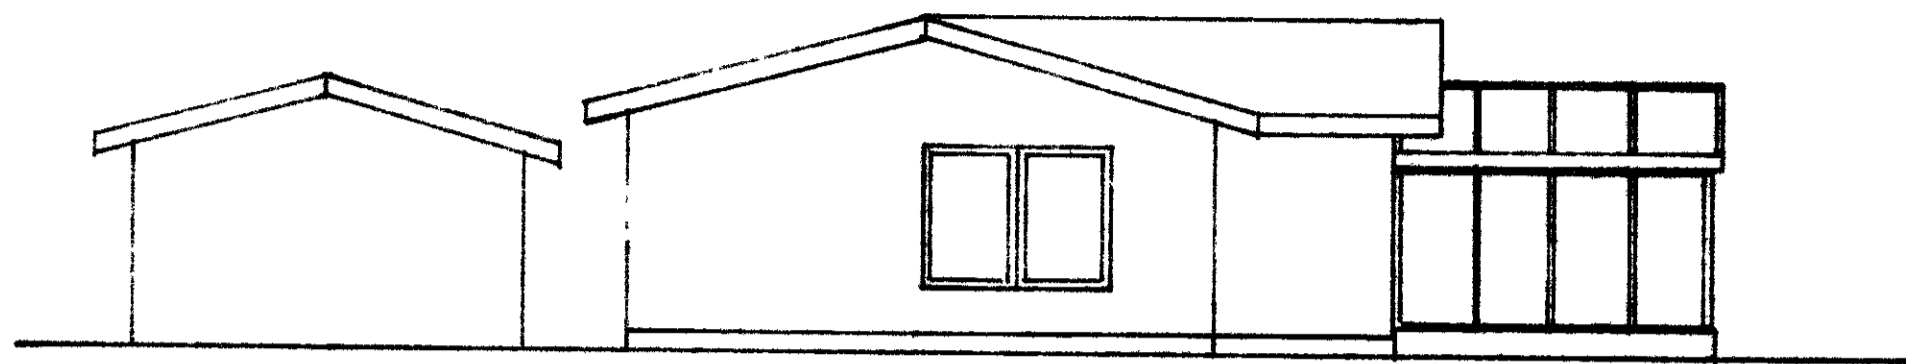

Málak 1 100 1'570	Búhamar 5 Breiðinga arddyr
Tekni i nov 1993	Agúst Floeggerðsson