

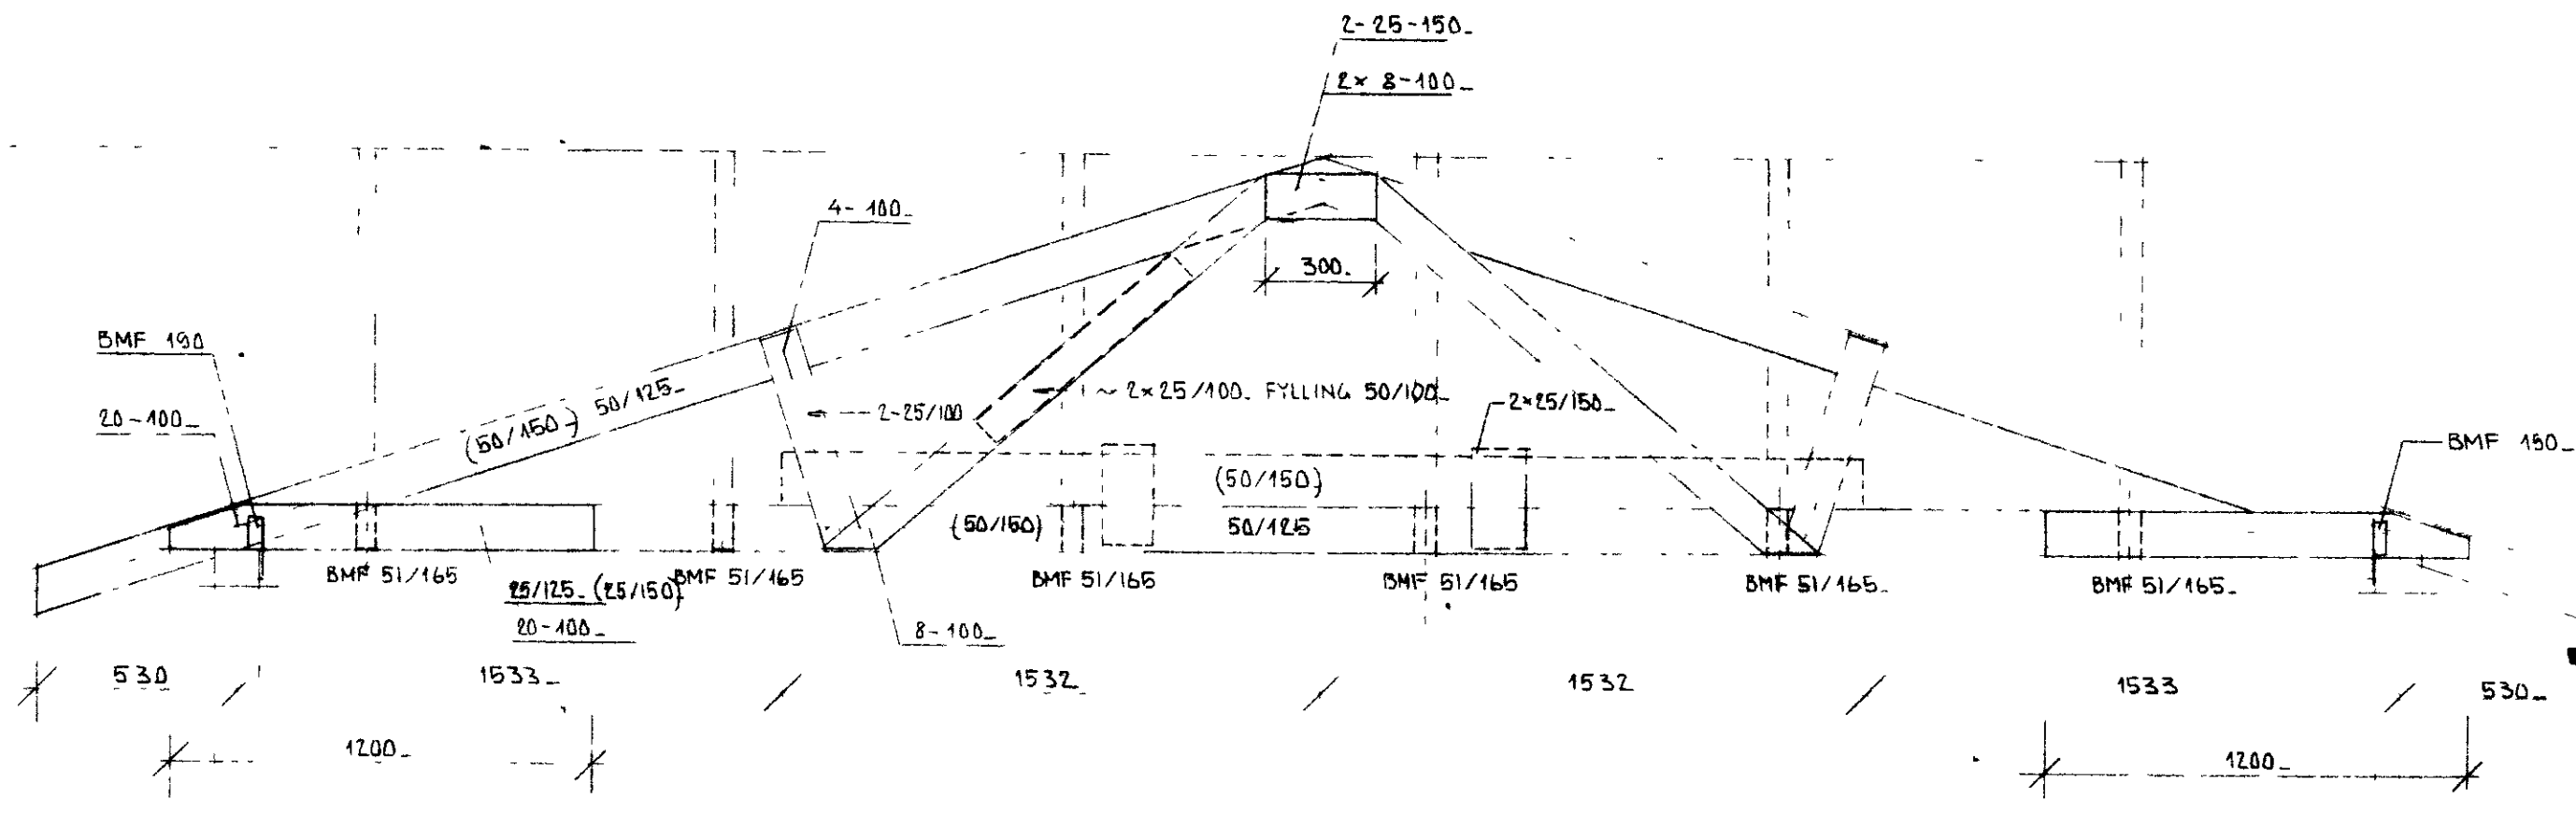


LENGDIR 1 MM

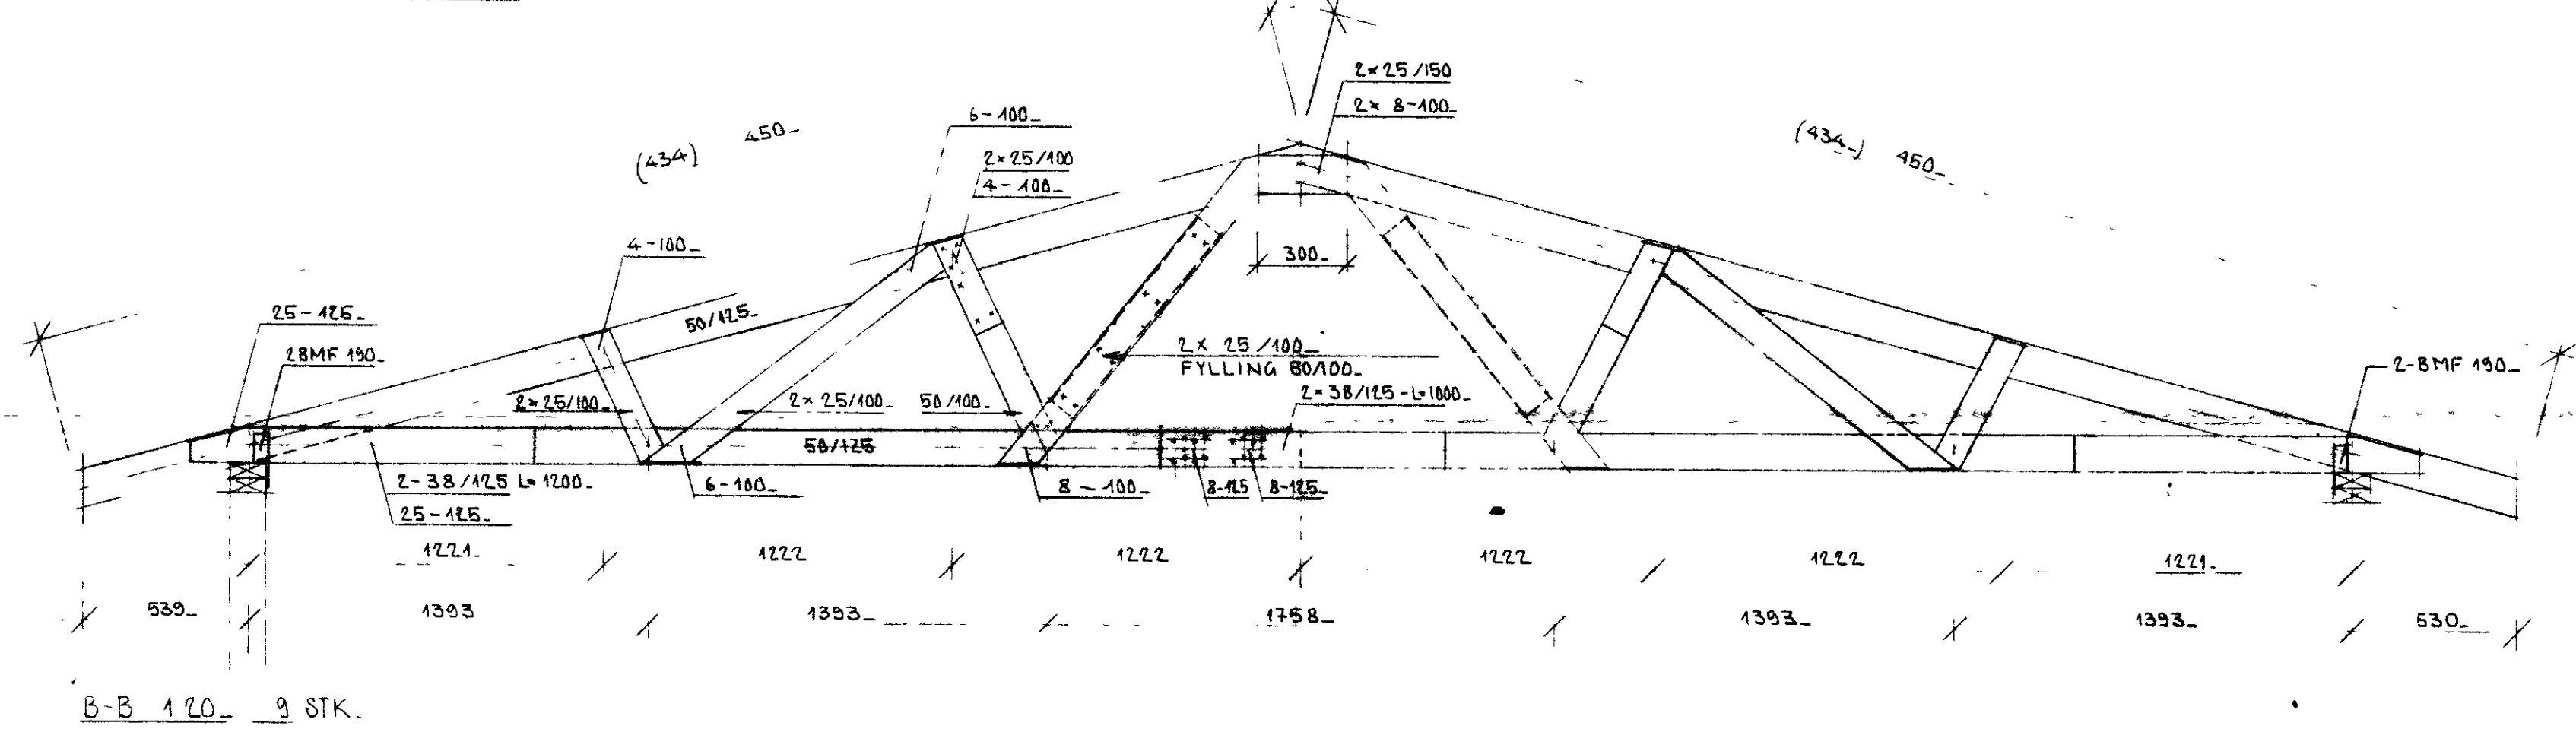

C-C 120
 2 + 1. STK.
 D.
 TÖLUR I SVIGUM ERU FYRIR SPERRU MRK D.

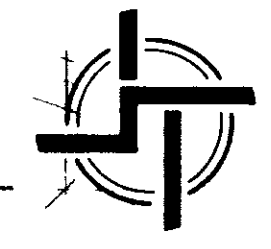

STADALHÚS TÍL
 TEIKNISTOFA SÍÐUMÚLA 31 SÍMI 83141

VERKFRNI	DASS.	1935	VERK NR
PAKVÍÐIR	MKV.	1 20	
	BR.		
	BLAD NR	2.03	ST. 1.

Handwritten signatures and notes at the bottom of the page.