
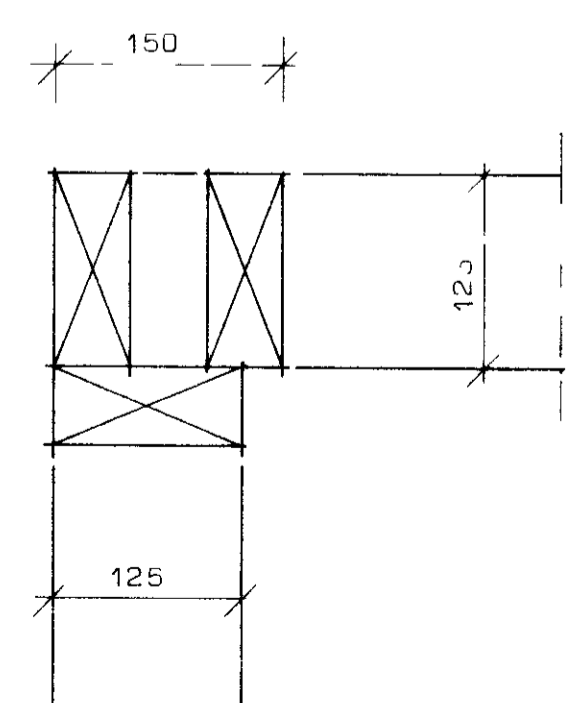
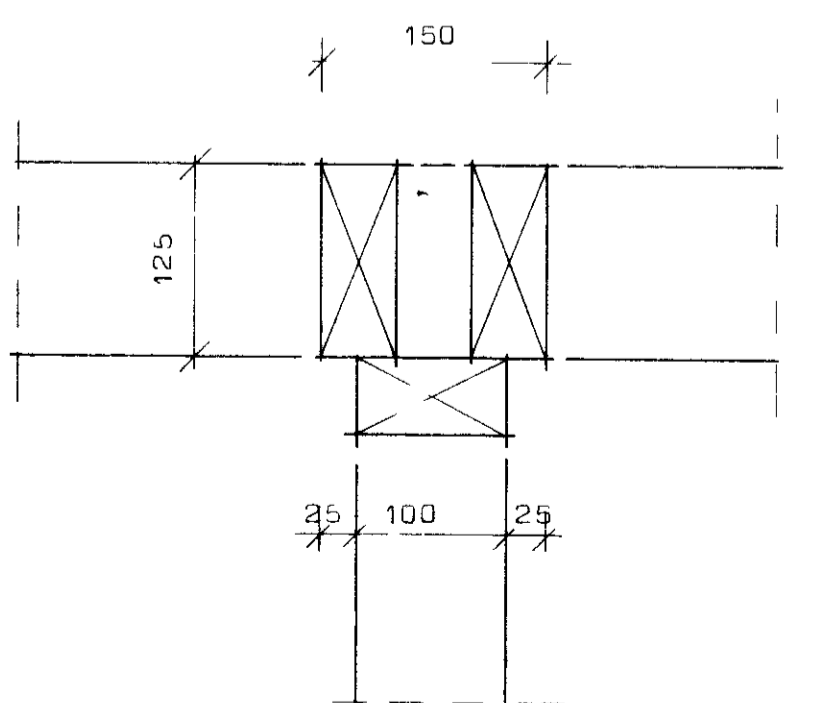
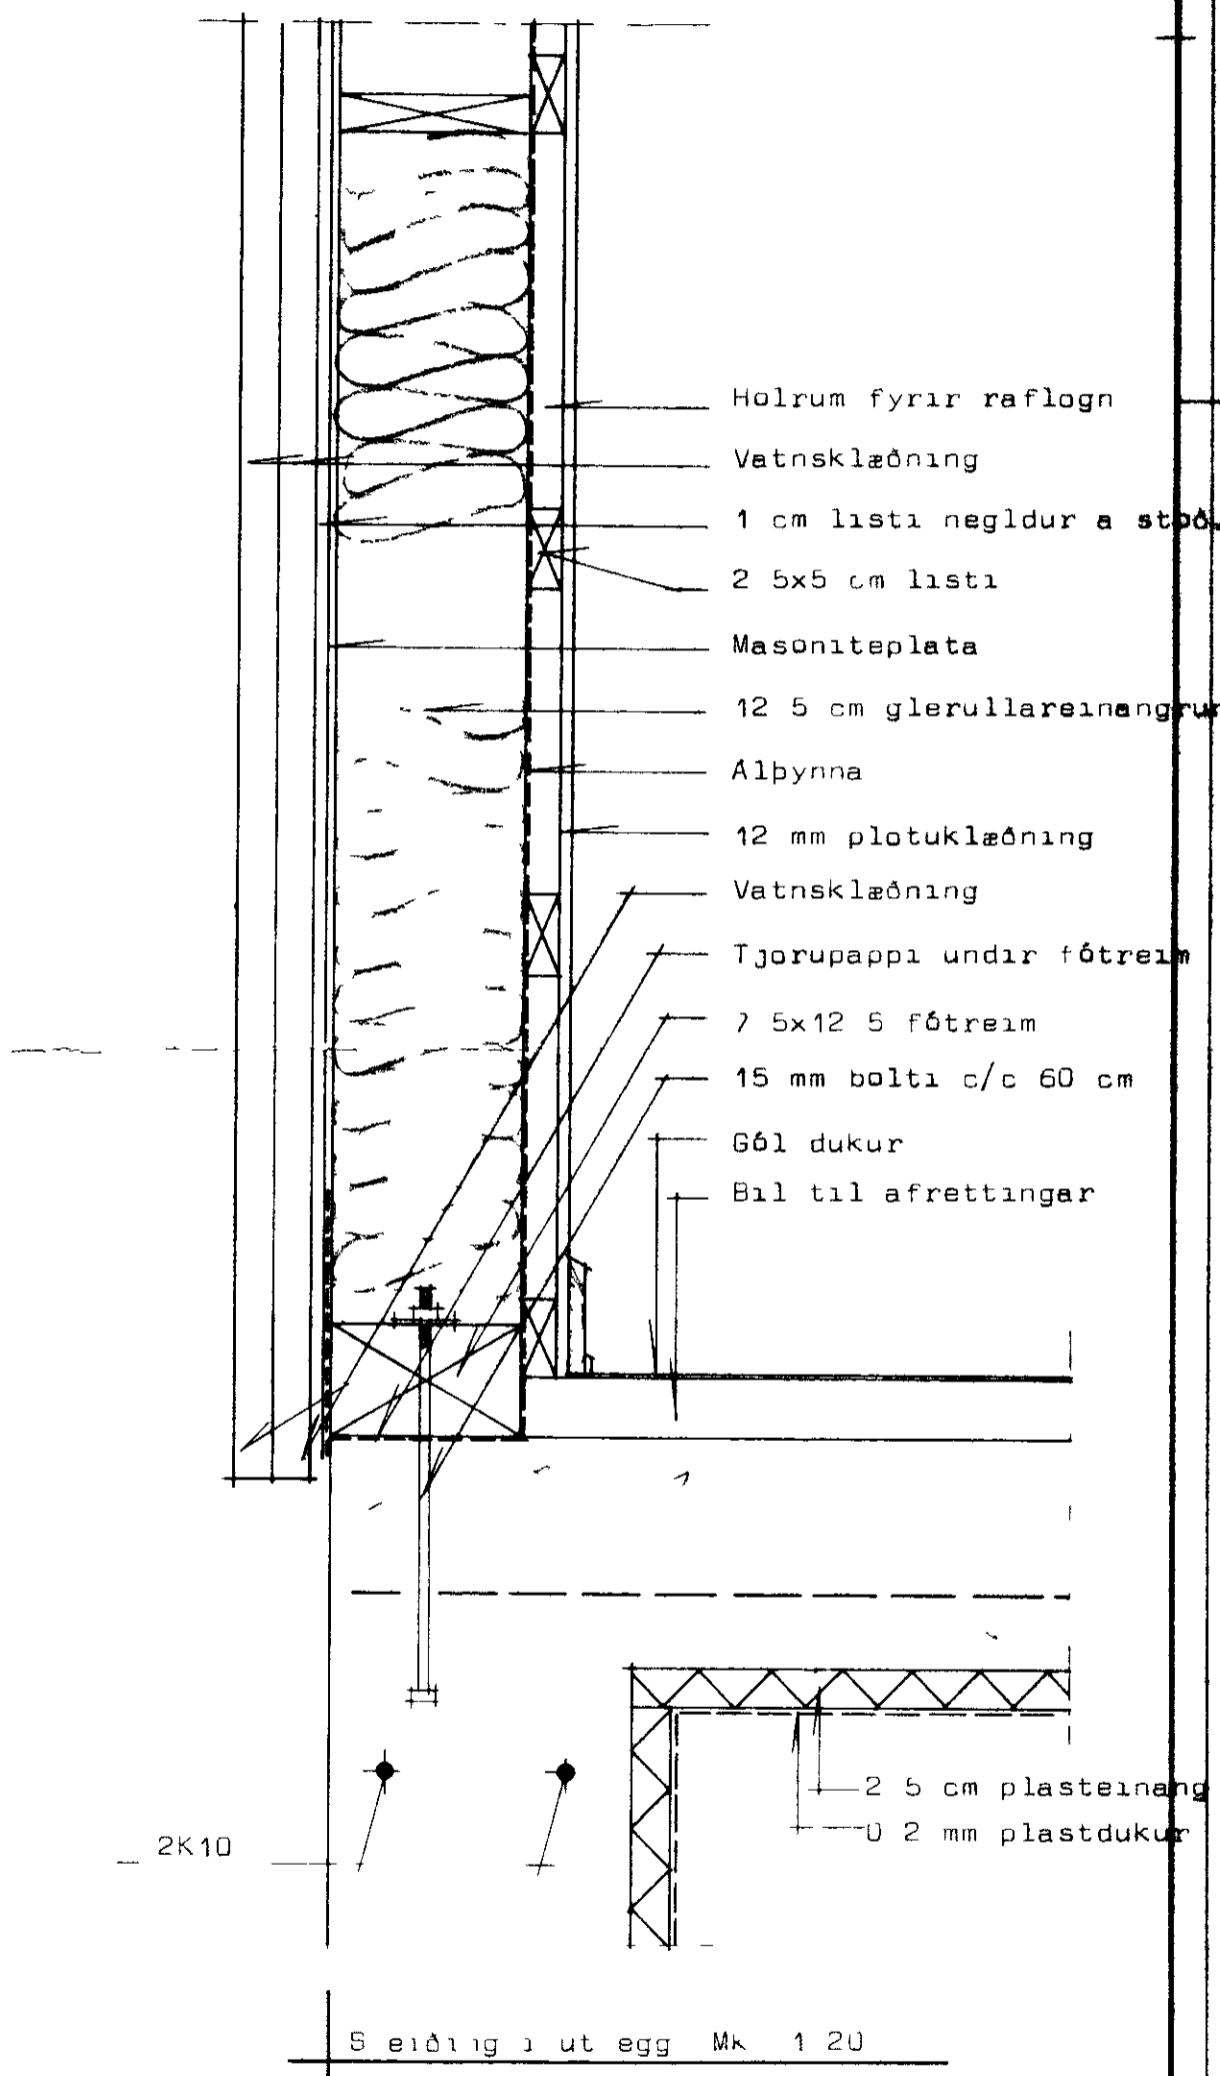
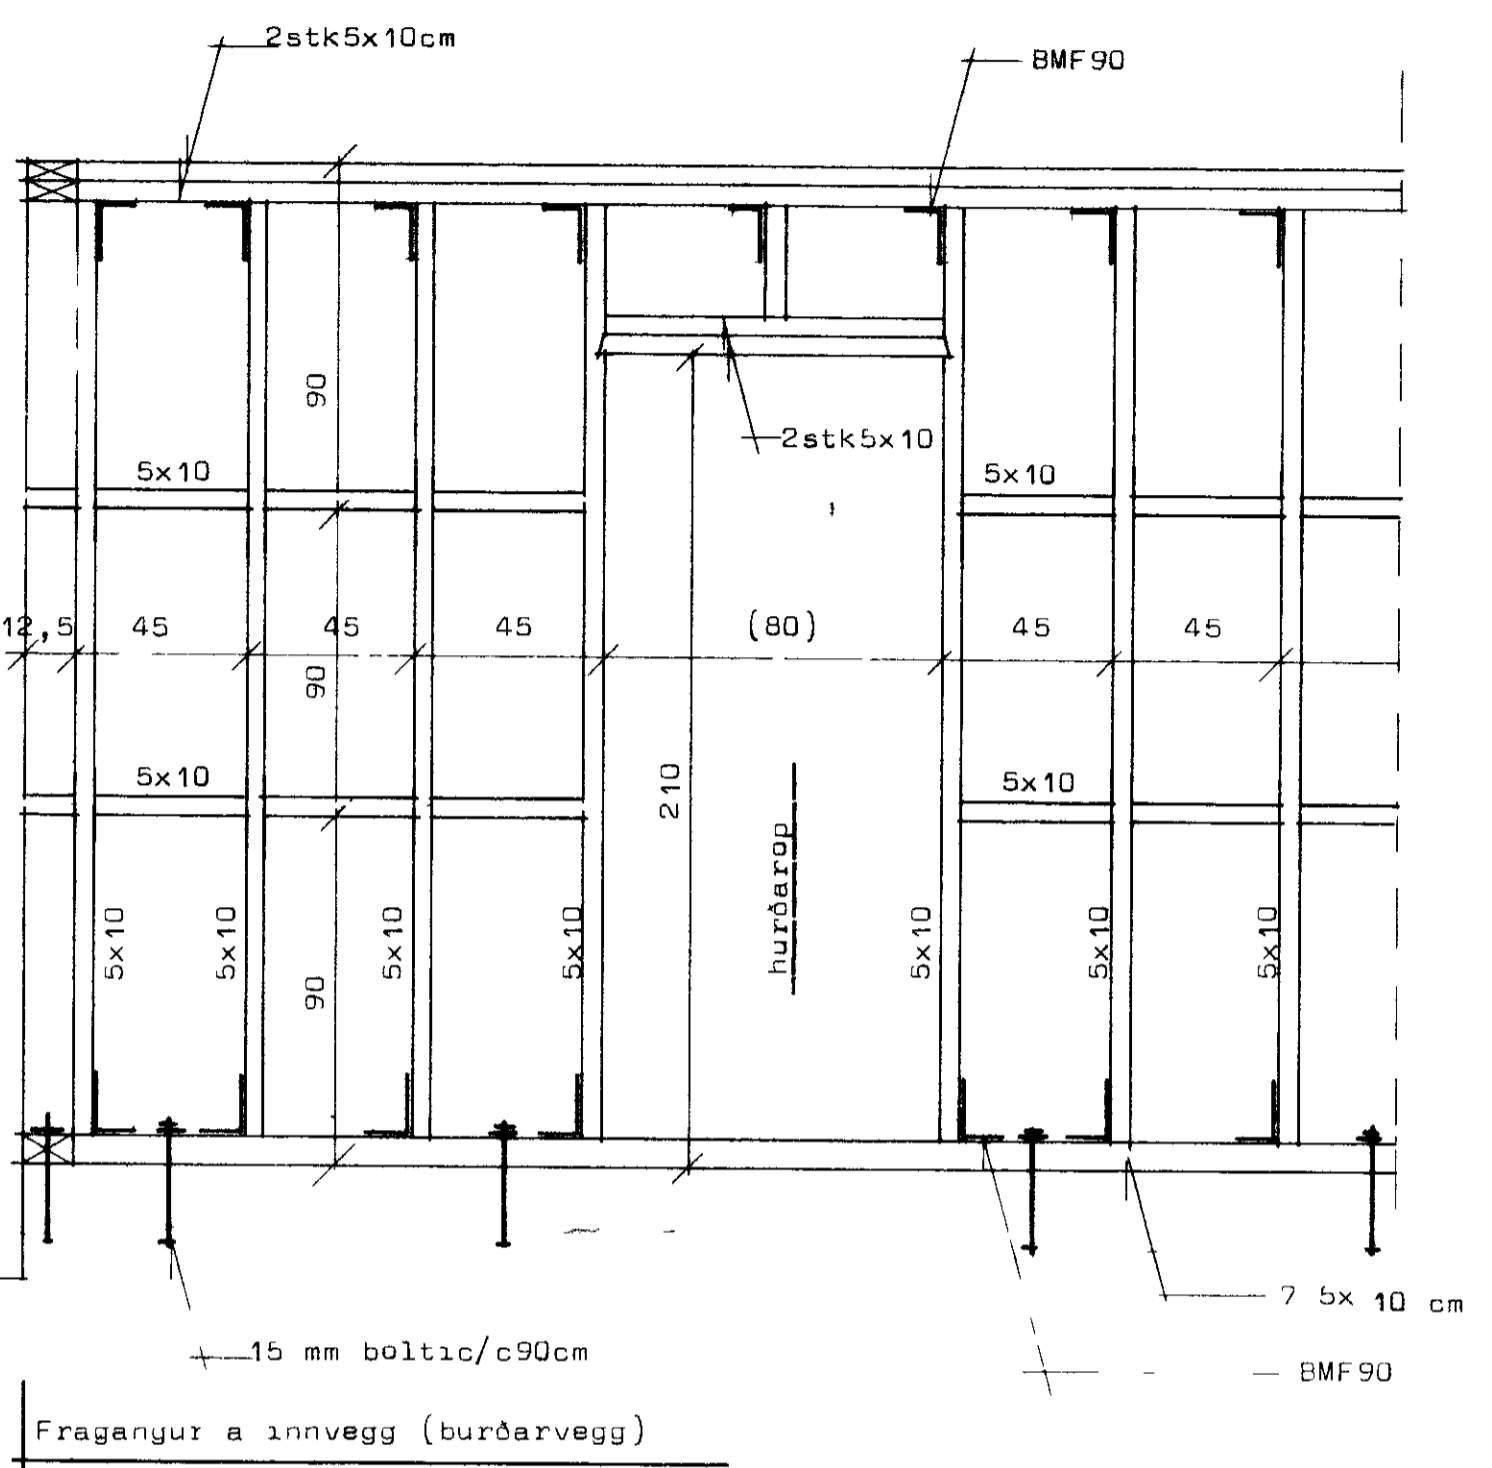


TIMBURGRIND LÓÐRETT KLÆÐNING

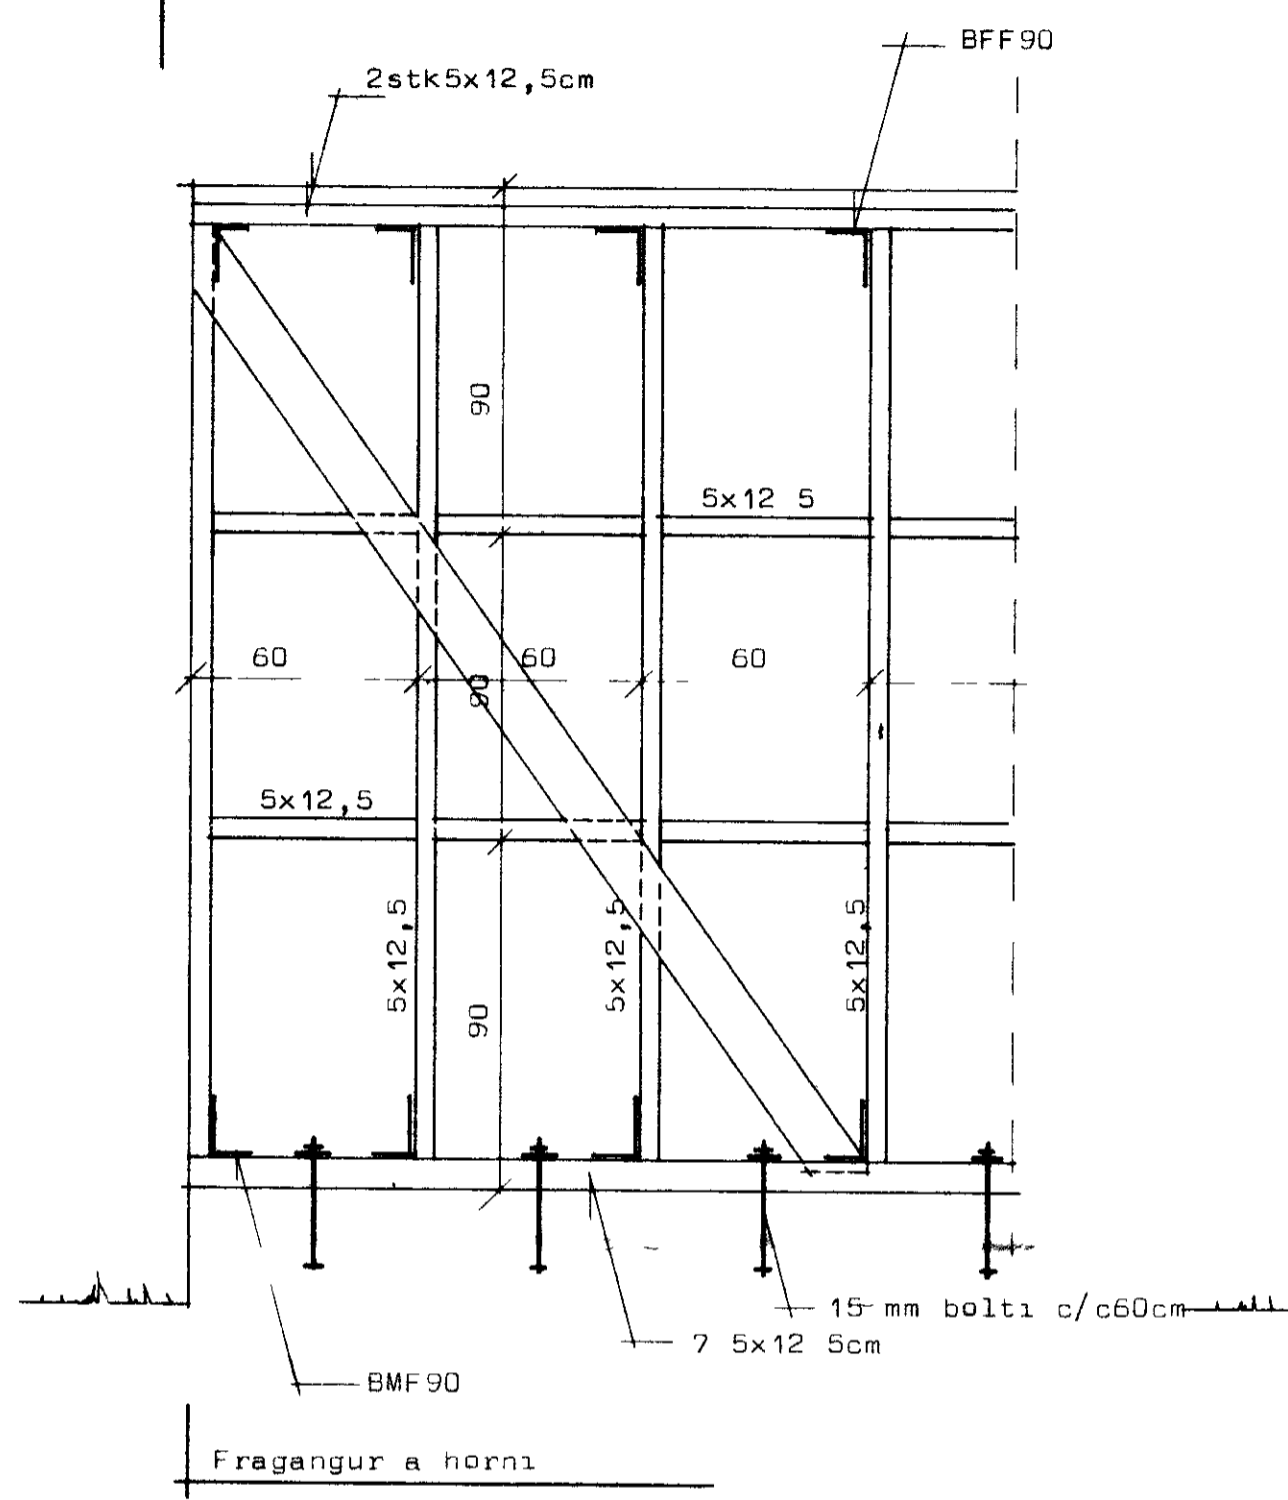

Fragangur a stoðum (innveggur að utvegg)

Fragangur a stoðum (uthorn)

STADALHÚS S/F
 TEIKNISTOFA SUDURLANDSBRÁUT 20 SIMI 83141

VERKEFNI	DAGS	1977
Timburhus hlutateikningar	MKV	1 5 1 20
	BR	
	BLAD NR	

Handwritten signatures and notes at the bottom of the page.