



STADALHUS

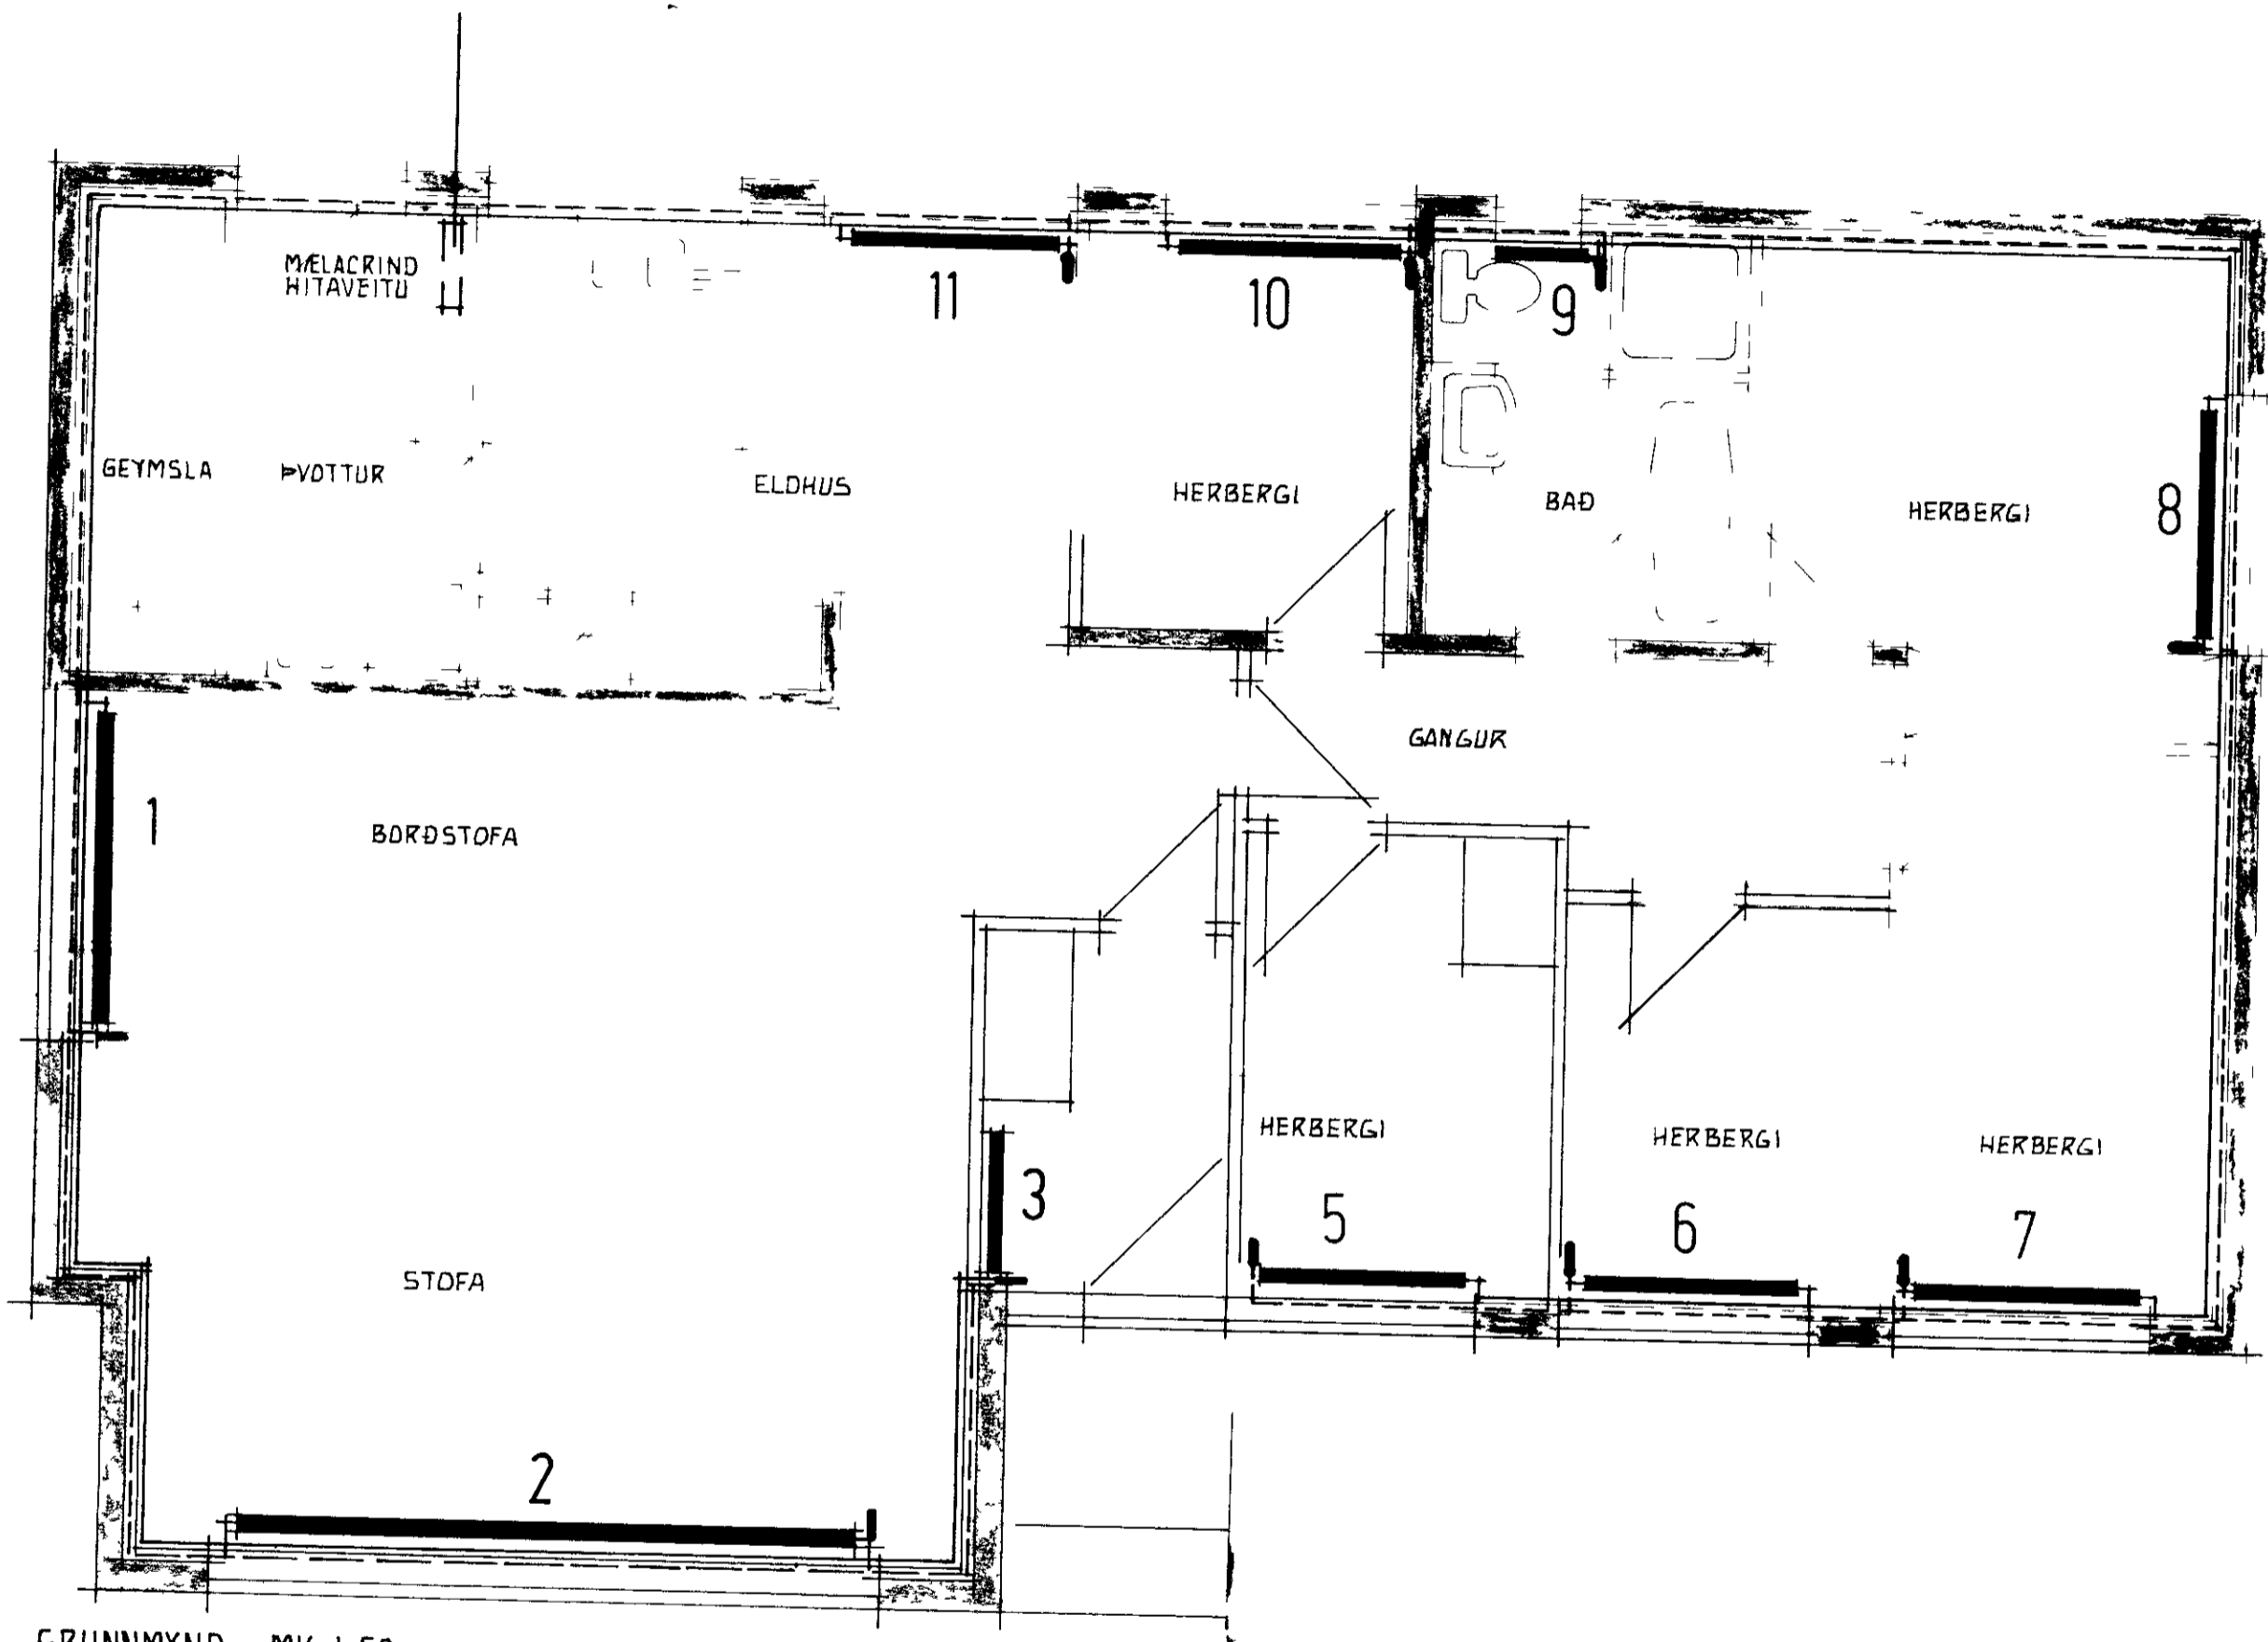

SKYRINGAR SJA BLAÐ NR 301

GRUNNMYND MK 150

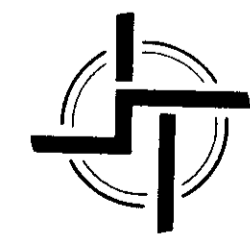

STADALHUS ST

TEIKNISTOFA SUDURLANDSBRAUT 20 SIMI 83141

VERKEFNI	DAGS	1977	VERK NR
HITALDGN GRUNNMYND	MKV	150	S1
	BR		
	BLAD NR	303	