



GRUNNMYND MK 1 50

RENNILOKI MED SPINDIL UPP UR JÖRÐU

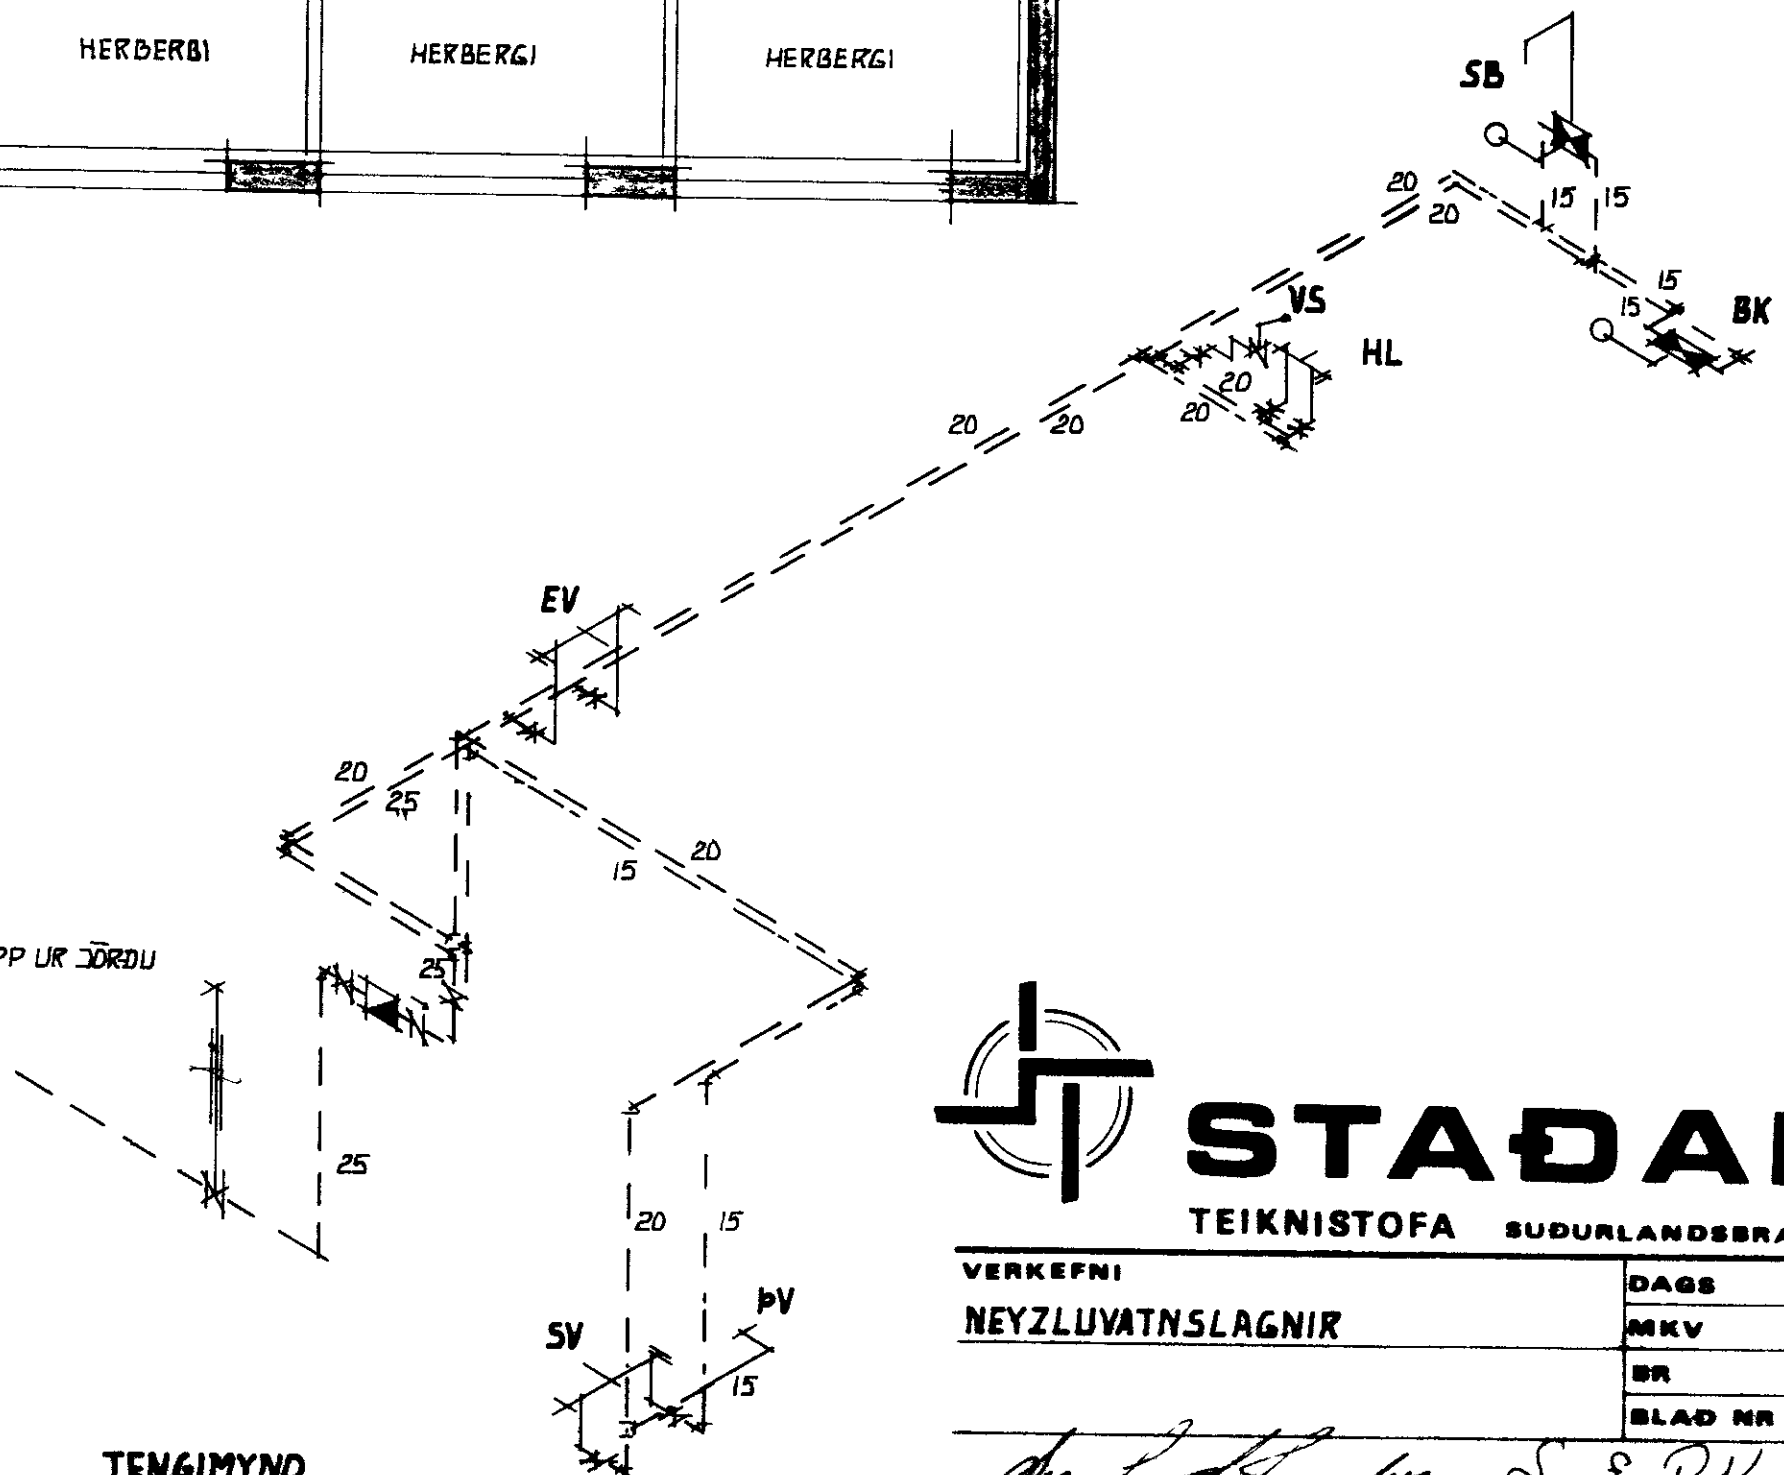

TENGIMYND

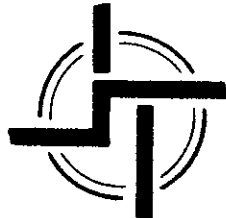

STAÐALHÚS TÍÐ

TEIKNISTOFA SUDURLANDSBRÁUT 20 SIMI

VERKEFNI	DAGS	1977	VERK NR
NEYZLUVATNSLAGNIR	MKV	1 50	S1
	BR		
	BLAD NR	3.02	

Handwritten signatures and notes at the bottom of the page.