


1446

SKEMMI 2 VESMANNASTUJAN

SAMP. YK. EFND
 9-5-80
 BYGGNA. AFS. I. M.
Jalgi Arnarson

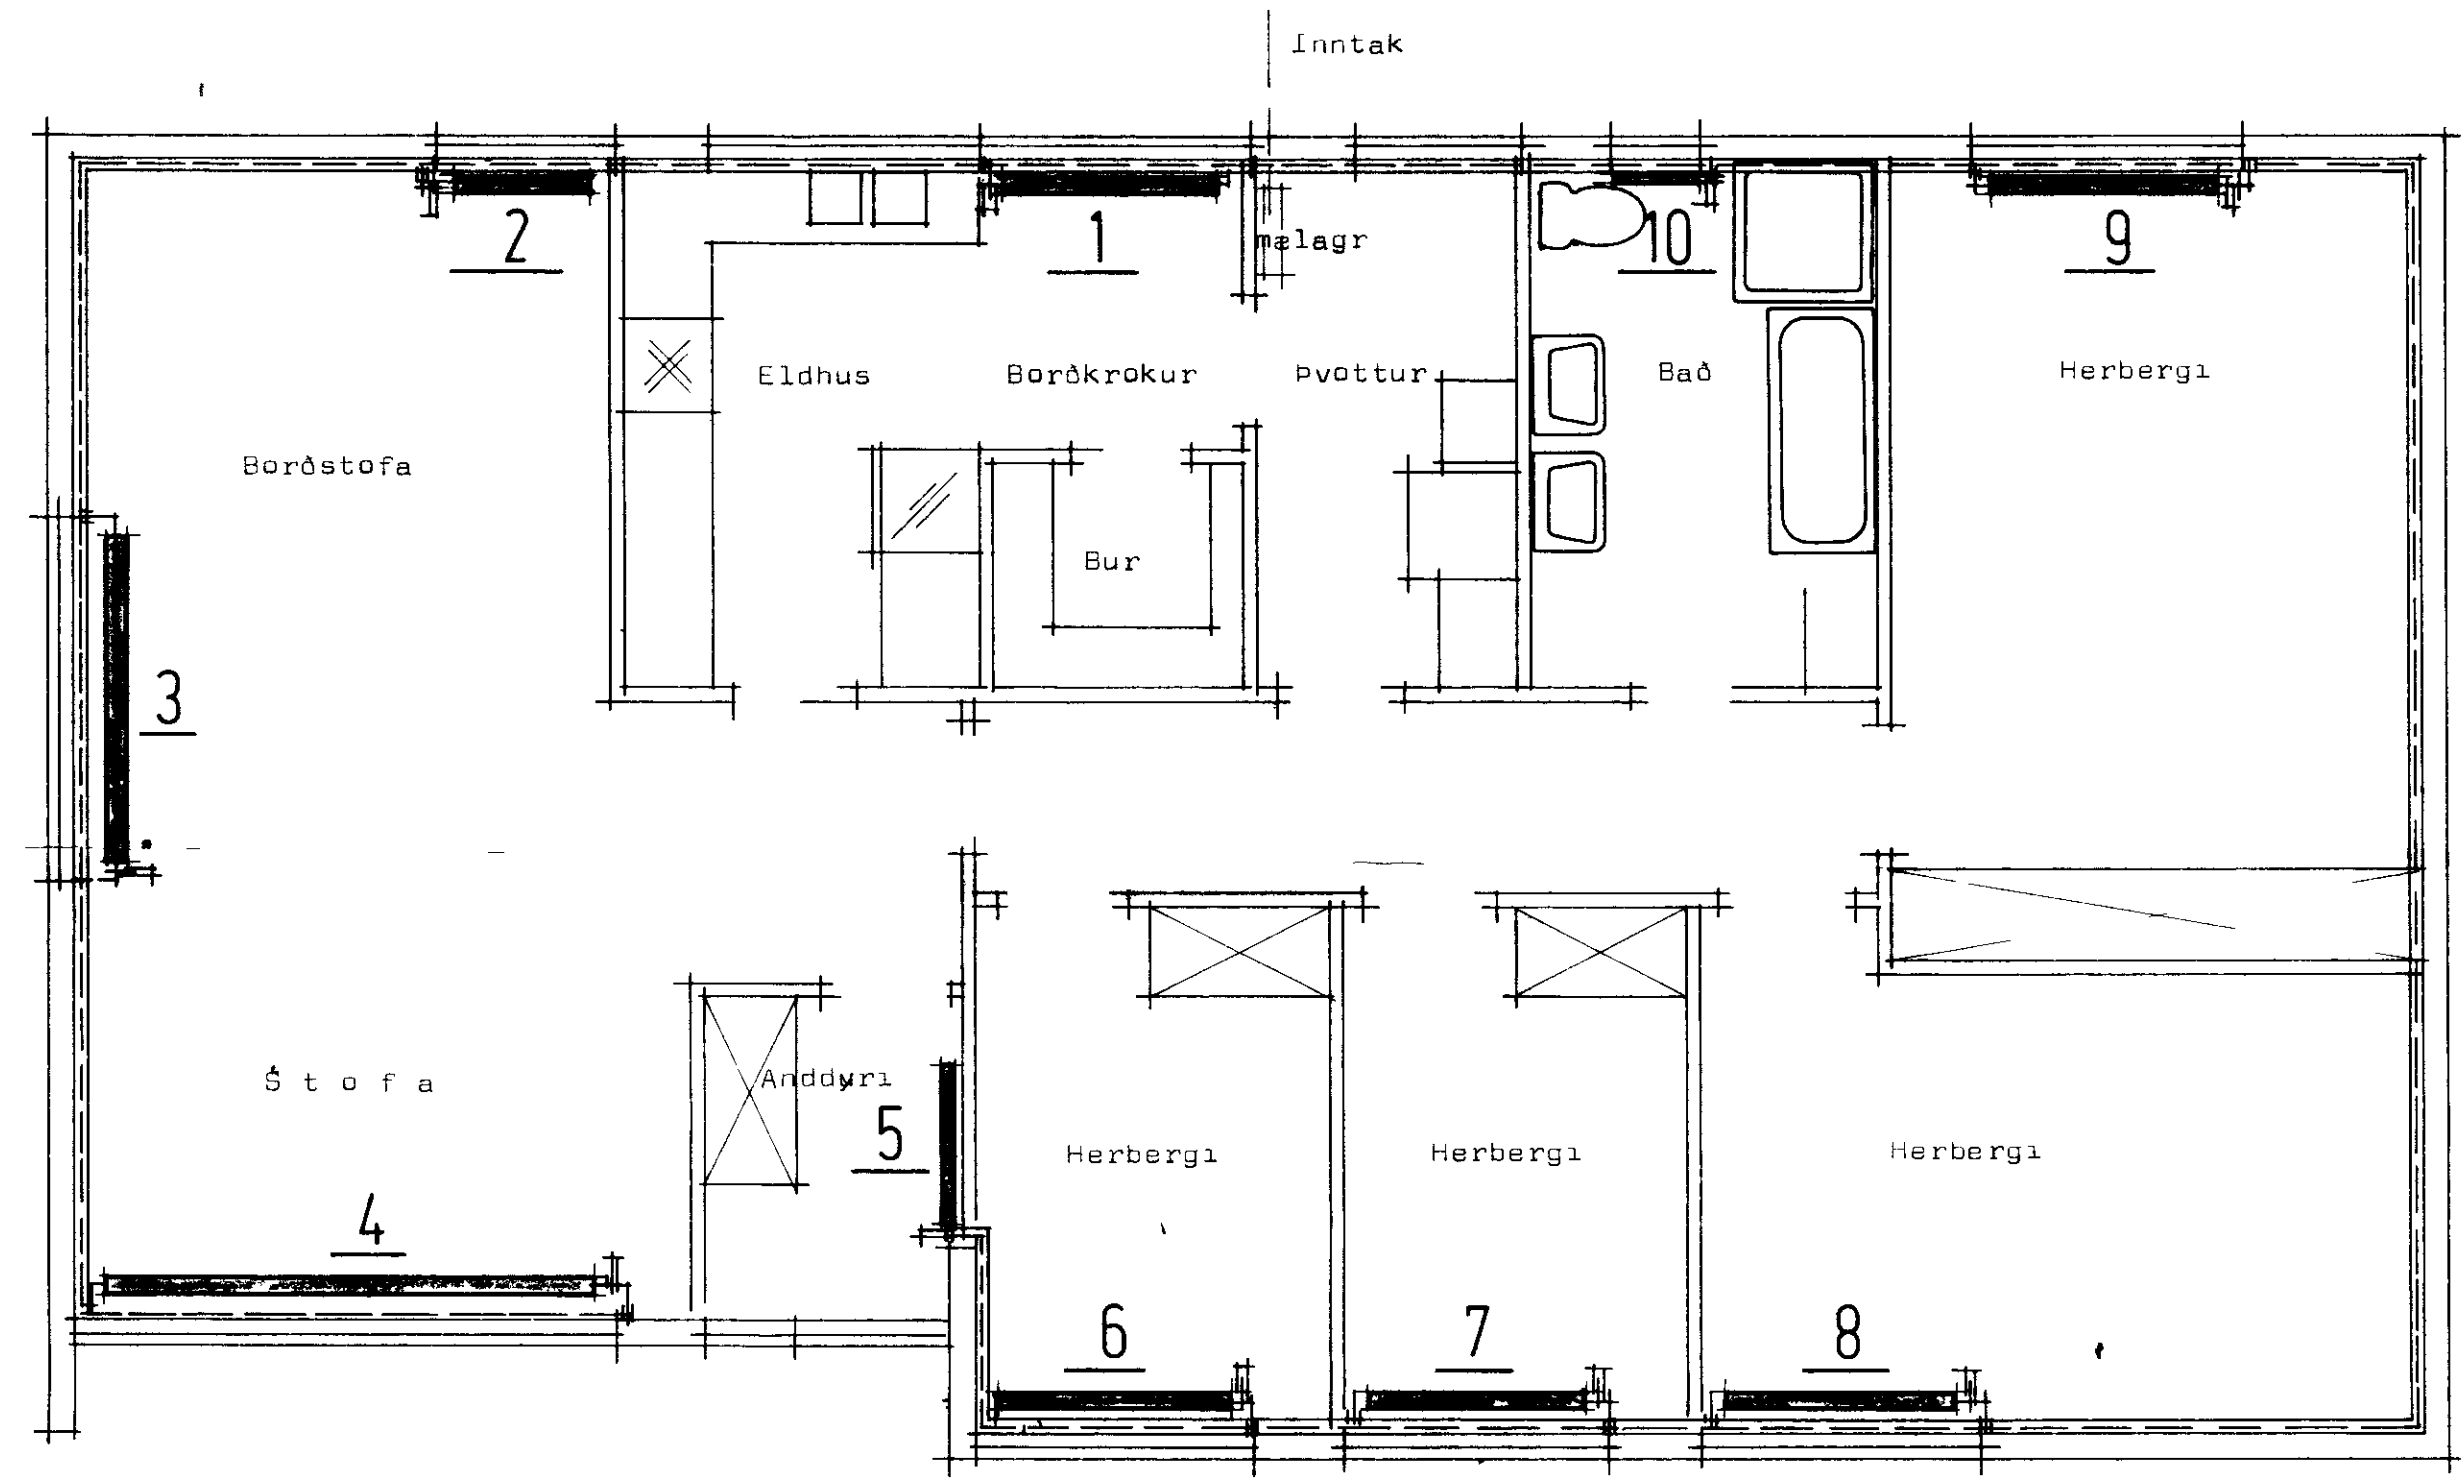

grunnmynd Akv 1 50

STADALHÚS S/F
 TEIKNISTOFA SIÐUMULA 31 SIMI 83141

VERKEFNI	DAGS	VERK NR
Hitalogn	MKV 1 50	ST 140
	BR	
	BLAD NR 3 02	

Jalgi Arnarson *Guðmundur P. Kristjánsson*