

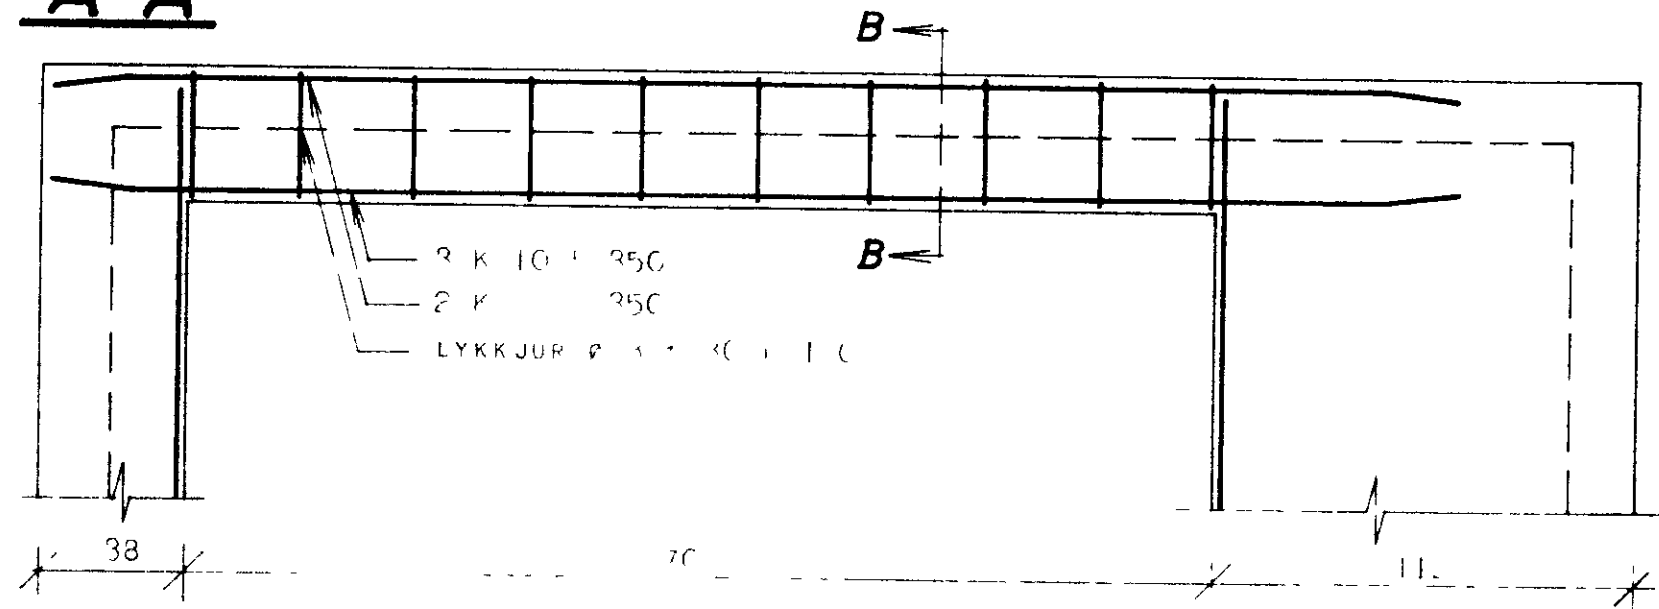


A-A

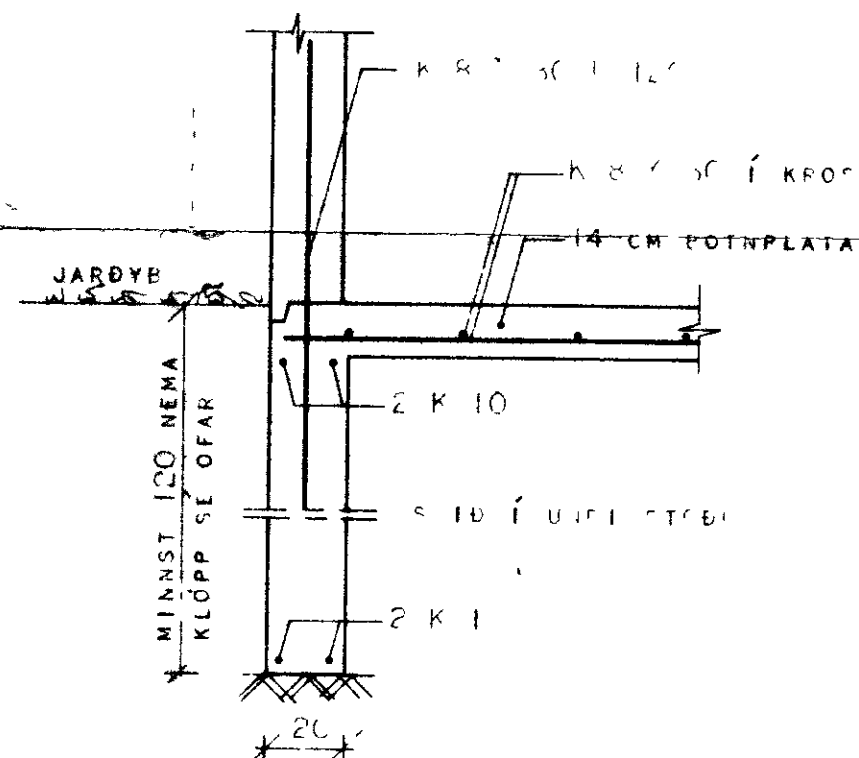

B-B

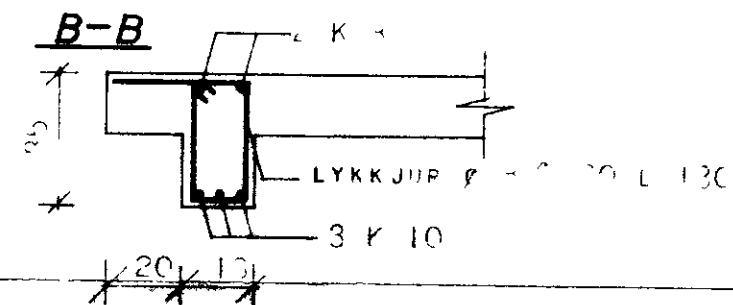


SKÝRINGAR

JÁRNTÖTA SKAL KAMBUTÁL ϕ 40 MEÐ RJ=2000 KG/CM²
 Í LYKKJUM SÉ RÚNJÁRN ÚR ST 37 (γ) RJ 1300 KG/CM²
 TUPP MEÐ OG UNDIR GLUGGA OG HURÐAROP KOMI 2 K 10.
 EN 2 K 10 YFIR OP NEMA AINAD SÉ TEKID FRAM
 LÁFÉTTU JÁRNIN HÁI MINNST 1 CM ÚT FYRIR OP EFA
 SÉI SAMFFELLD UM FLEIRI OP


STEYPLUGÆFI CEMENTSMAGN Í STEYPU SOKKLA, VEGGJA OG GÓLFPLÖTU SÉ 150 KG/M³ STEYPU S 120 SAMKVÆMT ÍST 10

SEME TSMAGN Í STEYPU LOFTPLÖTU SÉ 300 KG/M³ STEYPU S 100 SAMKVÆMT ÍST 10

TÖTA SKAL LOFTELETTI OG VÍRÆFA STEYPUA SIGMÁL STEYPL SÉ 1-3 CM

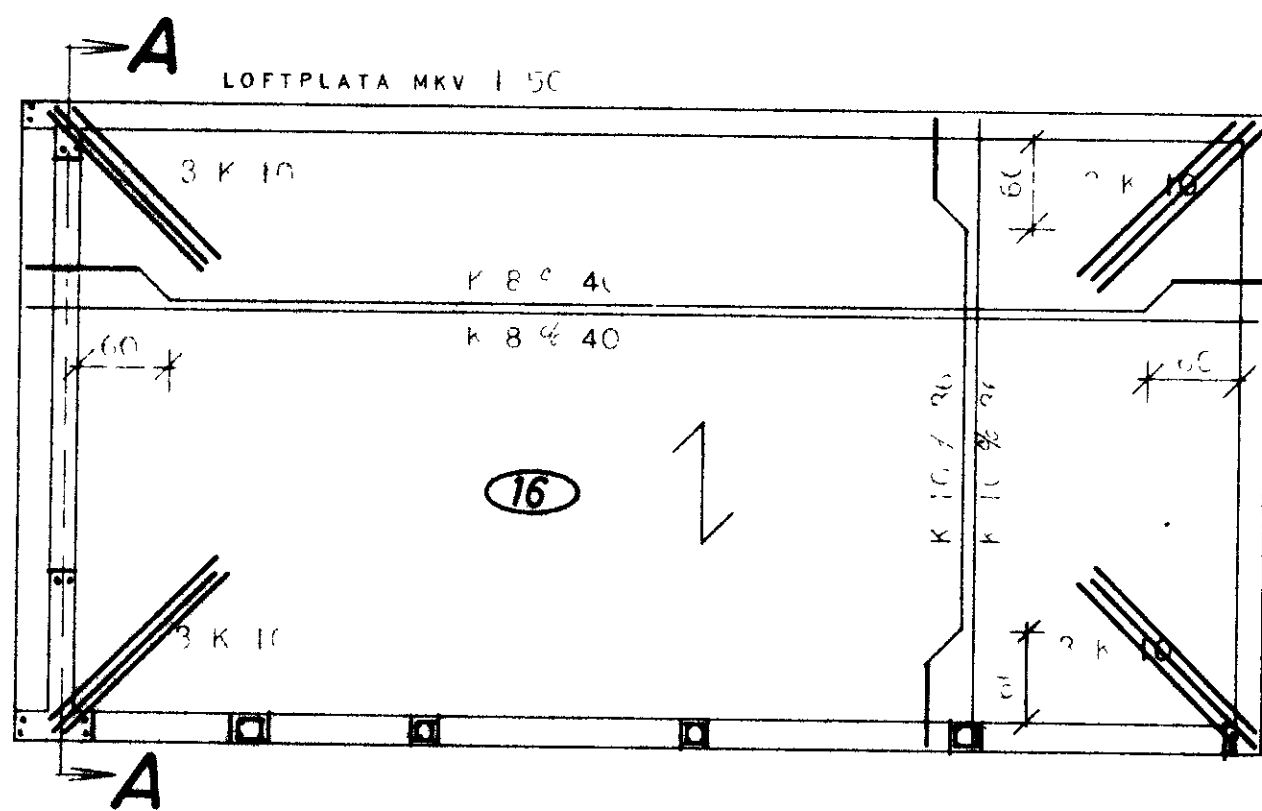


LYKKJUR R8x18

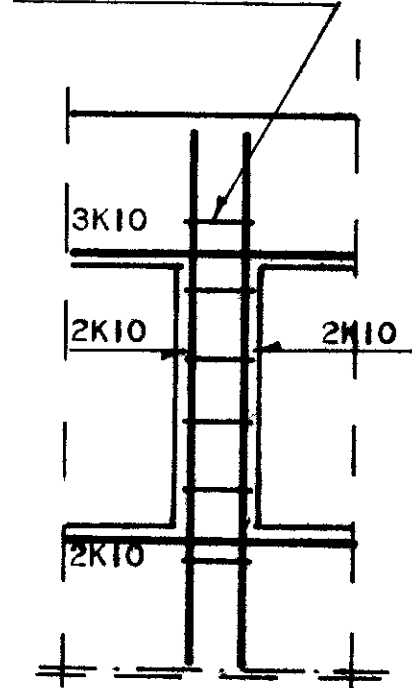

MEKKI GÆT TÁK A

- JÁRN Í EFRA LÖFELI PLÖTU
- JÁRN Í NEÐRA LÖFELI PLÖTU
- ⚡ NEÐSTU JÁRN Í PLÖTU LIGI T SAMÍÐA MEKKI
- TALA Í HRIÐG MEKKI PLÖTUDYKKT Í CM

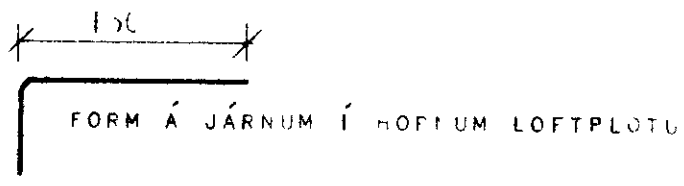

HÚSNÆÐISMÁLASTOFNUN FRIÐSINS	
BÍLGÆYMSLA	SÉRTEIKNIR
JÁRNBENT STEYPA	VERK NR
	1131
	MKV 1:20.1