
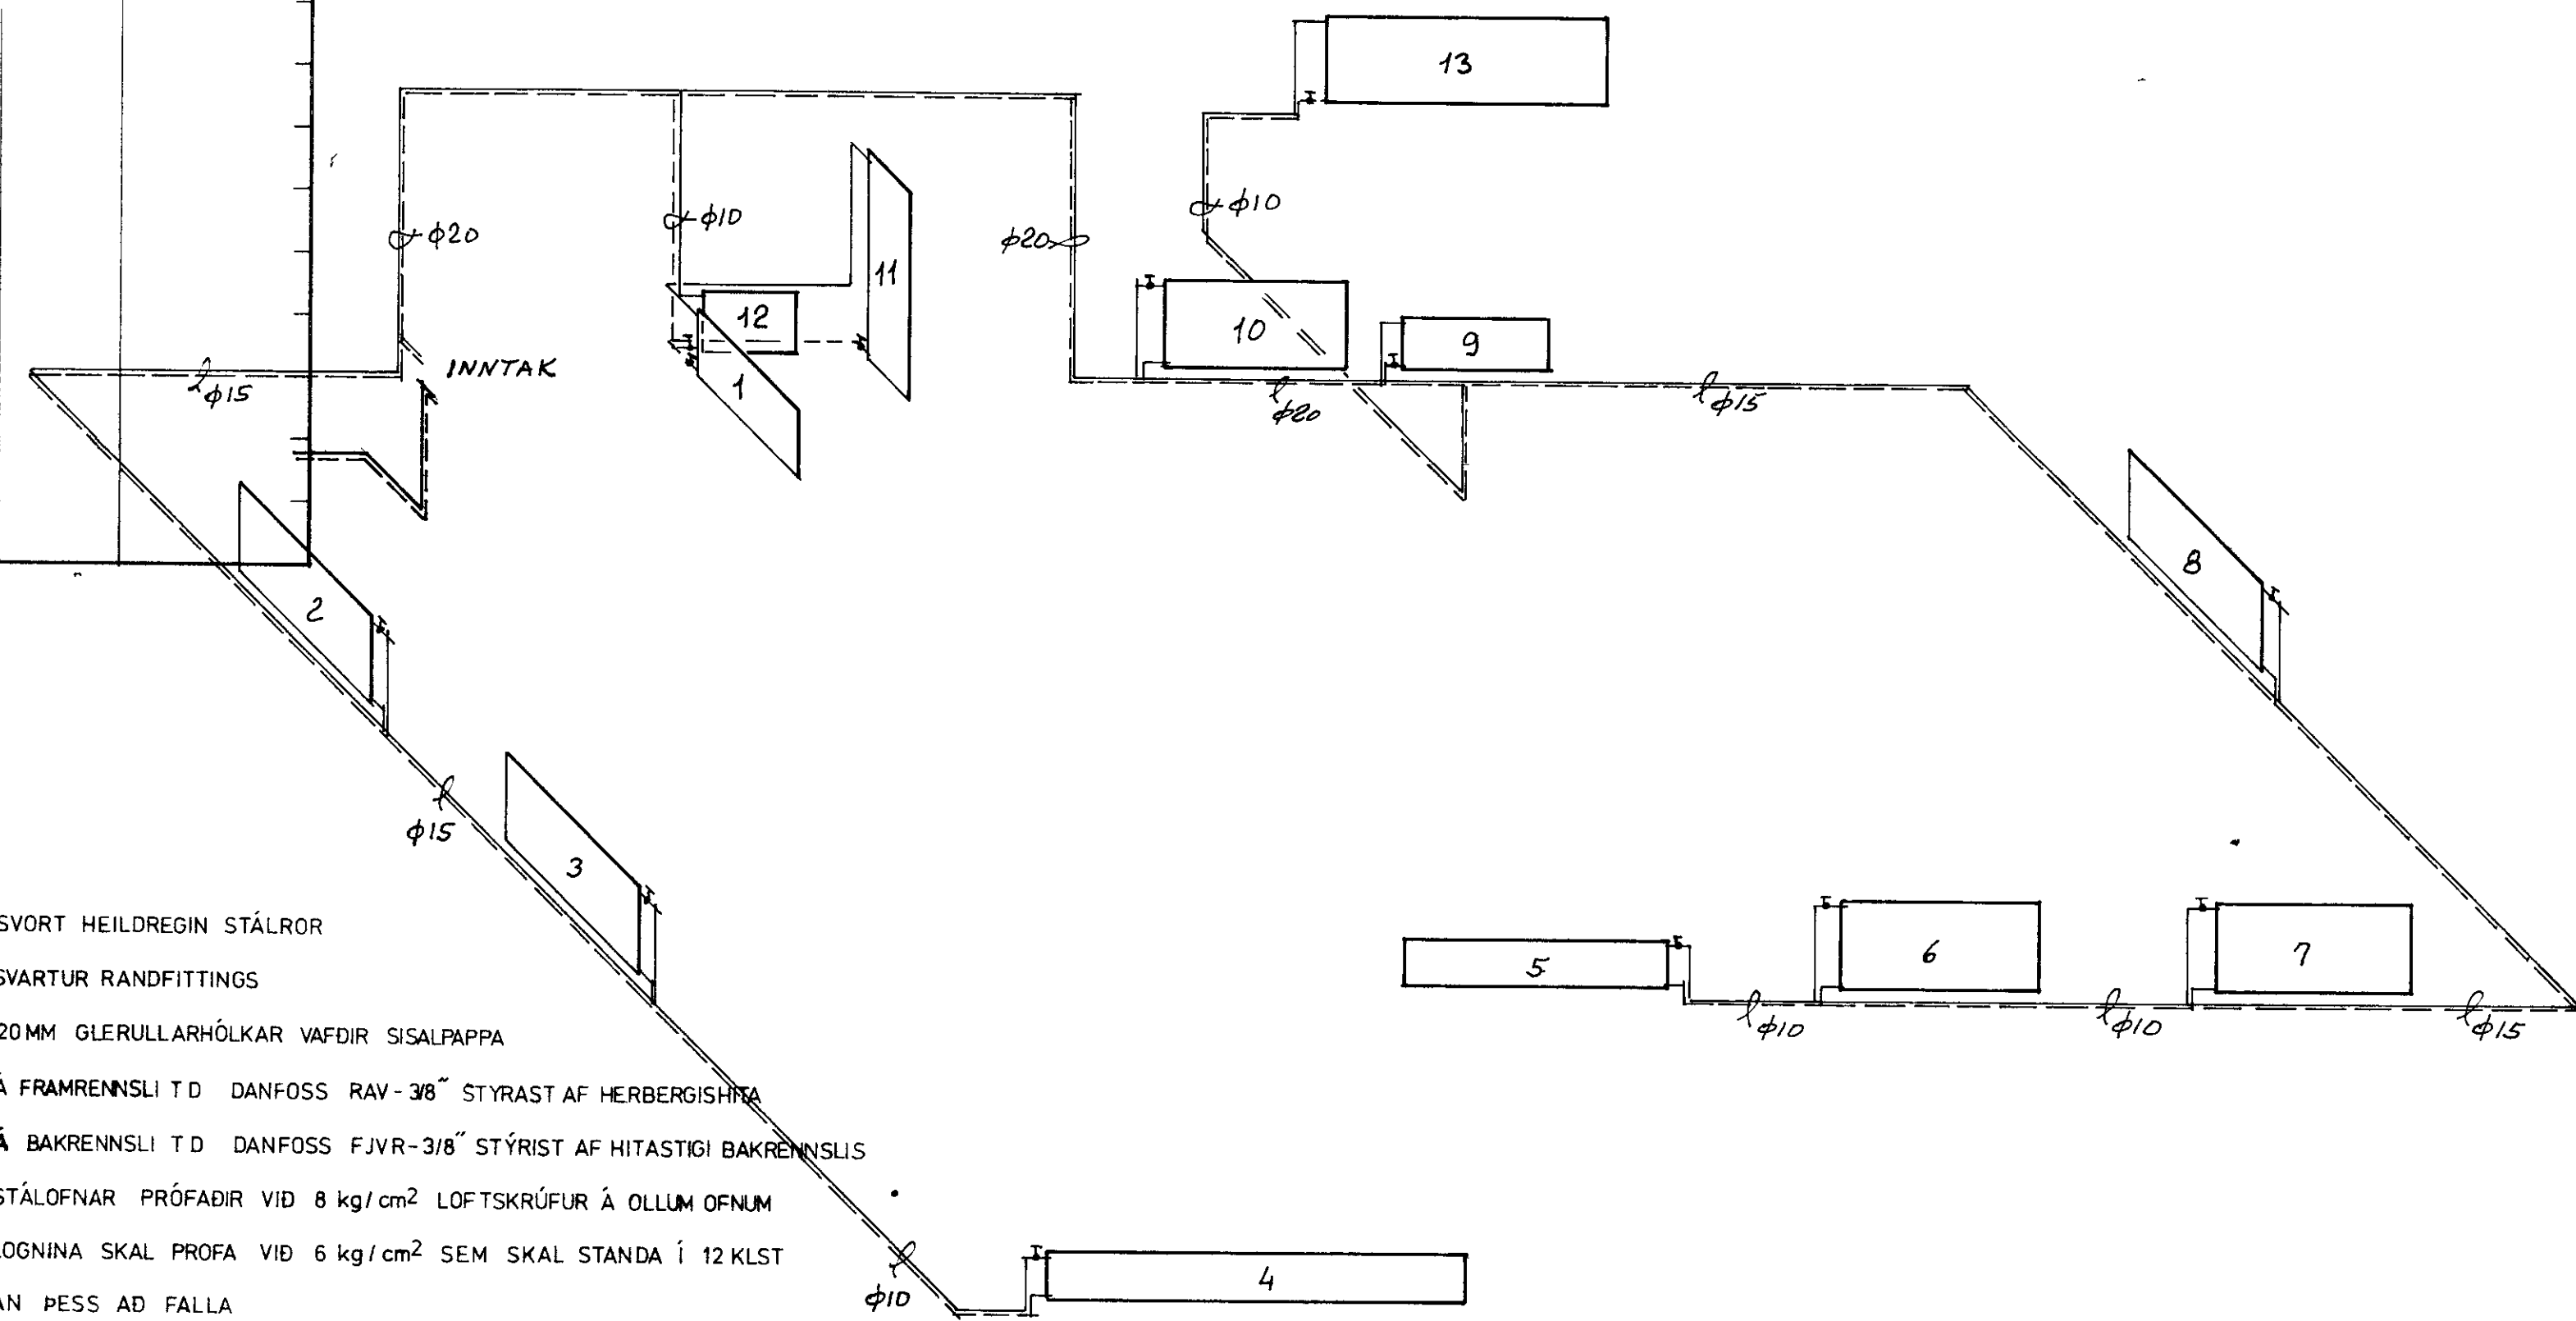



# OFNASKRÁ

1467

OFN	MESTA		VARMA-ÞORF kcal/klst	STAD-SETN. STÚTA	GERÐ OFNA			TÁKN FRAM-LEIDANDA
	LENGD cm	HÆÐ cm			LENGD cm	HÆÐ cm	ÞYKKT cm	
01	105	X	600	AB				
02	165	70	1400	AB				
03	165	70	2000	AB				
04	345	45	1300	CD				
05	225	70	1100	AB				
06	165	70	850	CD				
07	165	70	1150	CD				
08	165	70	1150	CD				
09	105	45	600	AB				
10	165	70	750	AB				
11	55	X	500	CD				
12	85	X	400	AB				
13	225	70	2000	CD				
13 Stk			13800 kcal/klst					

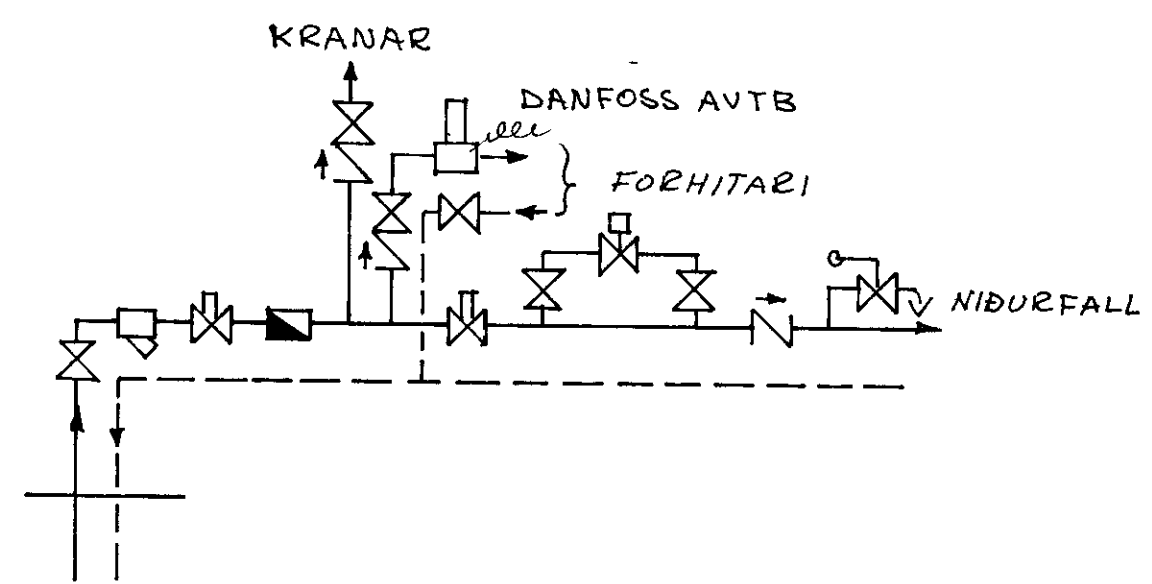

STADSETNING STÚTA  
(SÉD FRAMAN Á)

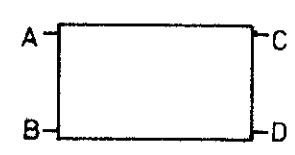

## SKÝRÍNGAR:

- FRAMRENNSLI
- - - BAKRENNSLI
- MAGNMÆLIR
- SÍA
- ⊗ SLAUFULOKI
- ⊗ RENNILOKI
- ⊗ EINSTREYMISLOKI
- ⊗ HEMILL
- ⊗ MÓTORLOKI
- ⊗ ORYGGISLOKI
- ⊗ BLONDUNARLOKI
- ⊗ HITA-OG ÞRÝSTIMÆLIR
- ⊗ TÆMING

- PÍPUR SVORT HEILDREGIN STÁLROD
- FITTINGS SVARTUR RANDFITTINGS
- EINANGRUN 20MM GLERULLARHÓLKAR VAFDIR SISALPAPPA
- OFNLOKAR Á FRAMRENNSLI T.D. DANFOSS RAV-3/8" STYRST AF HERBERGISHITA
- Á BAKRENNSLI T.D. DANFOSS FJVR-3/8" STÝRIST AF HITASTIGI BAKRENNSLIS
- OFNAR STÁLOFNAR PRÓFADIR VID 8 kg/cm<sup>2</sup> LOFTSKRÚFUR Á OLLUM OFNUM
- PRÓFUN LOGNINA SKAL PROFA VID 6 kg/cm<sup>2</sup> SEM SKAL STANDA Í 12 KLST ÁN ÞESS AD FALLA

	RVK 1sept75	<b>VERK!</b> LAUGAVEGUR 120 PÓSTHÓLF 8076 REYKJAVÍK F. 2800.	GERÐ NR HL	
	REIKN TEIKN YFIRF.		Búhamar 15, Vestmannaeyjum.	VERK NR 266
	MÆLIKV.		ÞRÓTTA TOGN - RUMMYND -	TEIKN NR