
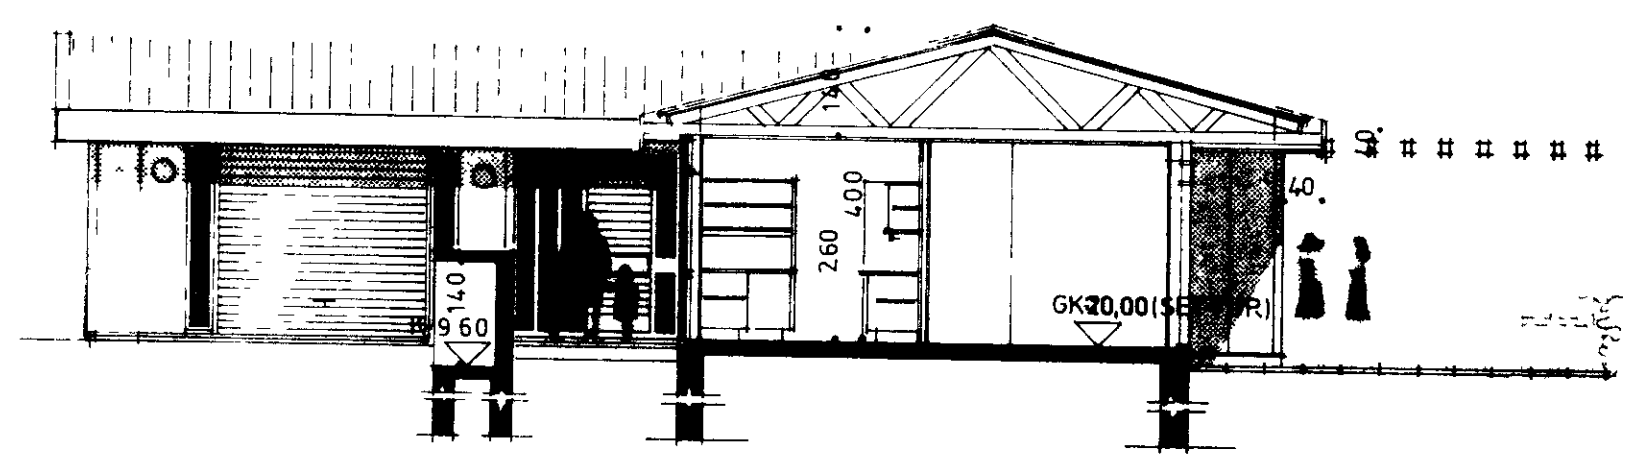



1495

SAMPYKKT I BYGGINGANLÆNI
28-8-79
BYGGINGAFULLTRUINN I VESTMANNAEYJUM
Valdís Helgadóttir

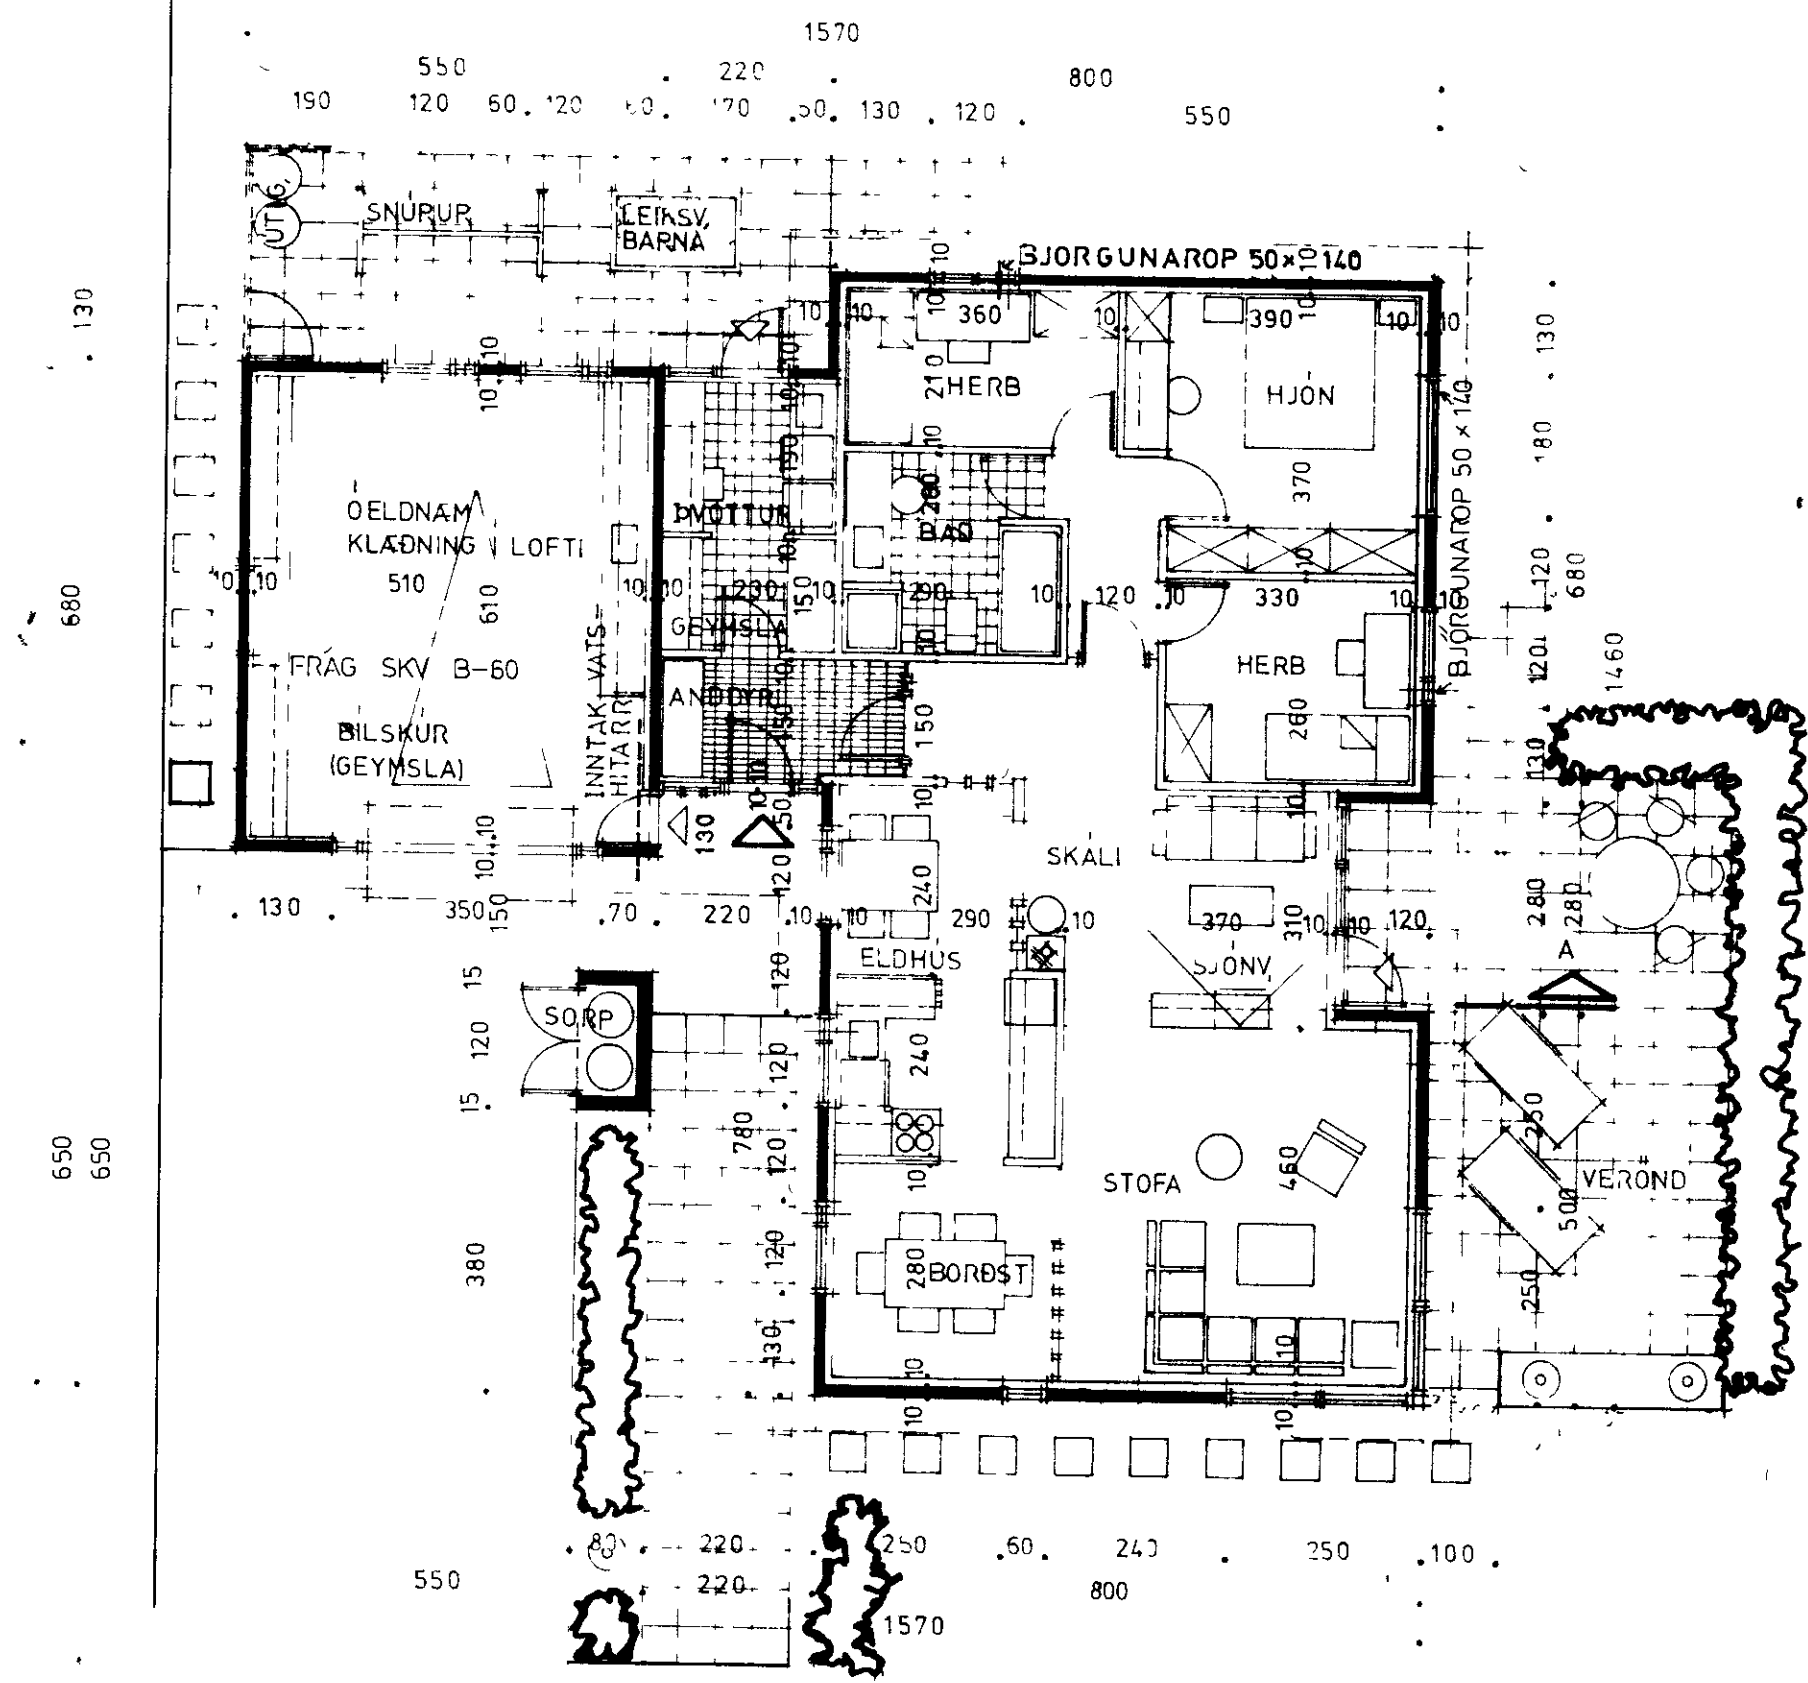

SNID A-A

AFSTÖÐUMYND M-1500

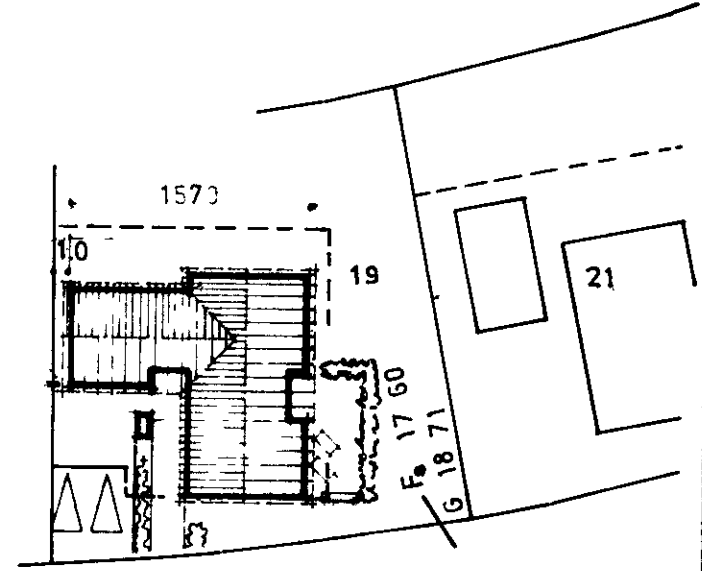

BÚHAMAR

FLATARMÁL ÍBÚÐAR BRÚTTO 125m² NETTO 110m²
BÍLSKURS 35m²

GRUNNMYND

RVK I AG/79	HUSASMIDJAN H. GOÐAVOGI 3-E, RVK. Sími 43322	GERÐ NR.
REKNI. TEKNI. ES YFIRF. SGS	SS	VERK NR. 506
	BÚHAMAR 19 VESTMANNAEYJUM	