


SAMFYKKT I RYGGINGANEFND

19-6-79

BYGGINGAULLTRJINN I VESTMANNAEYJUM

Jallos Þrolsson

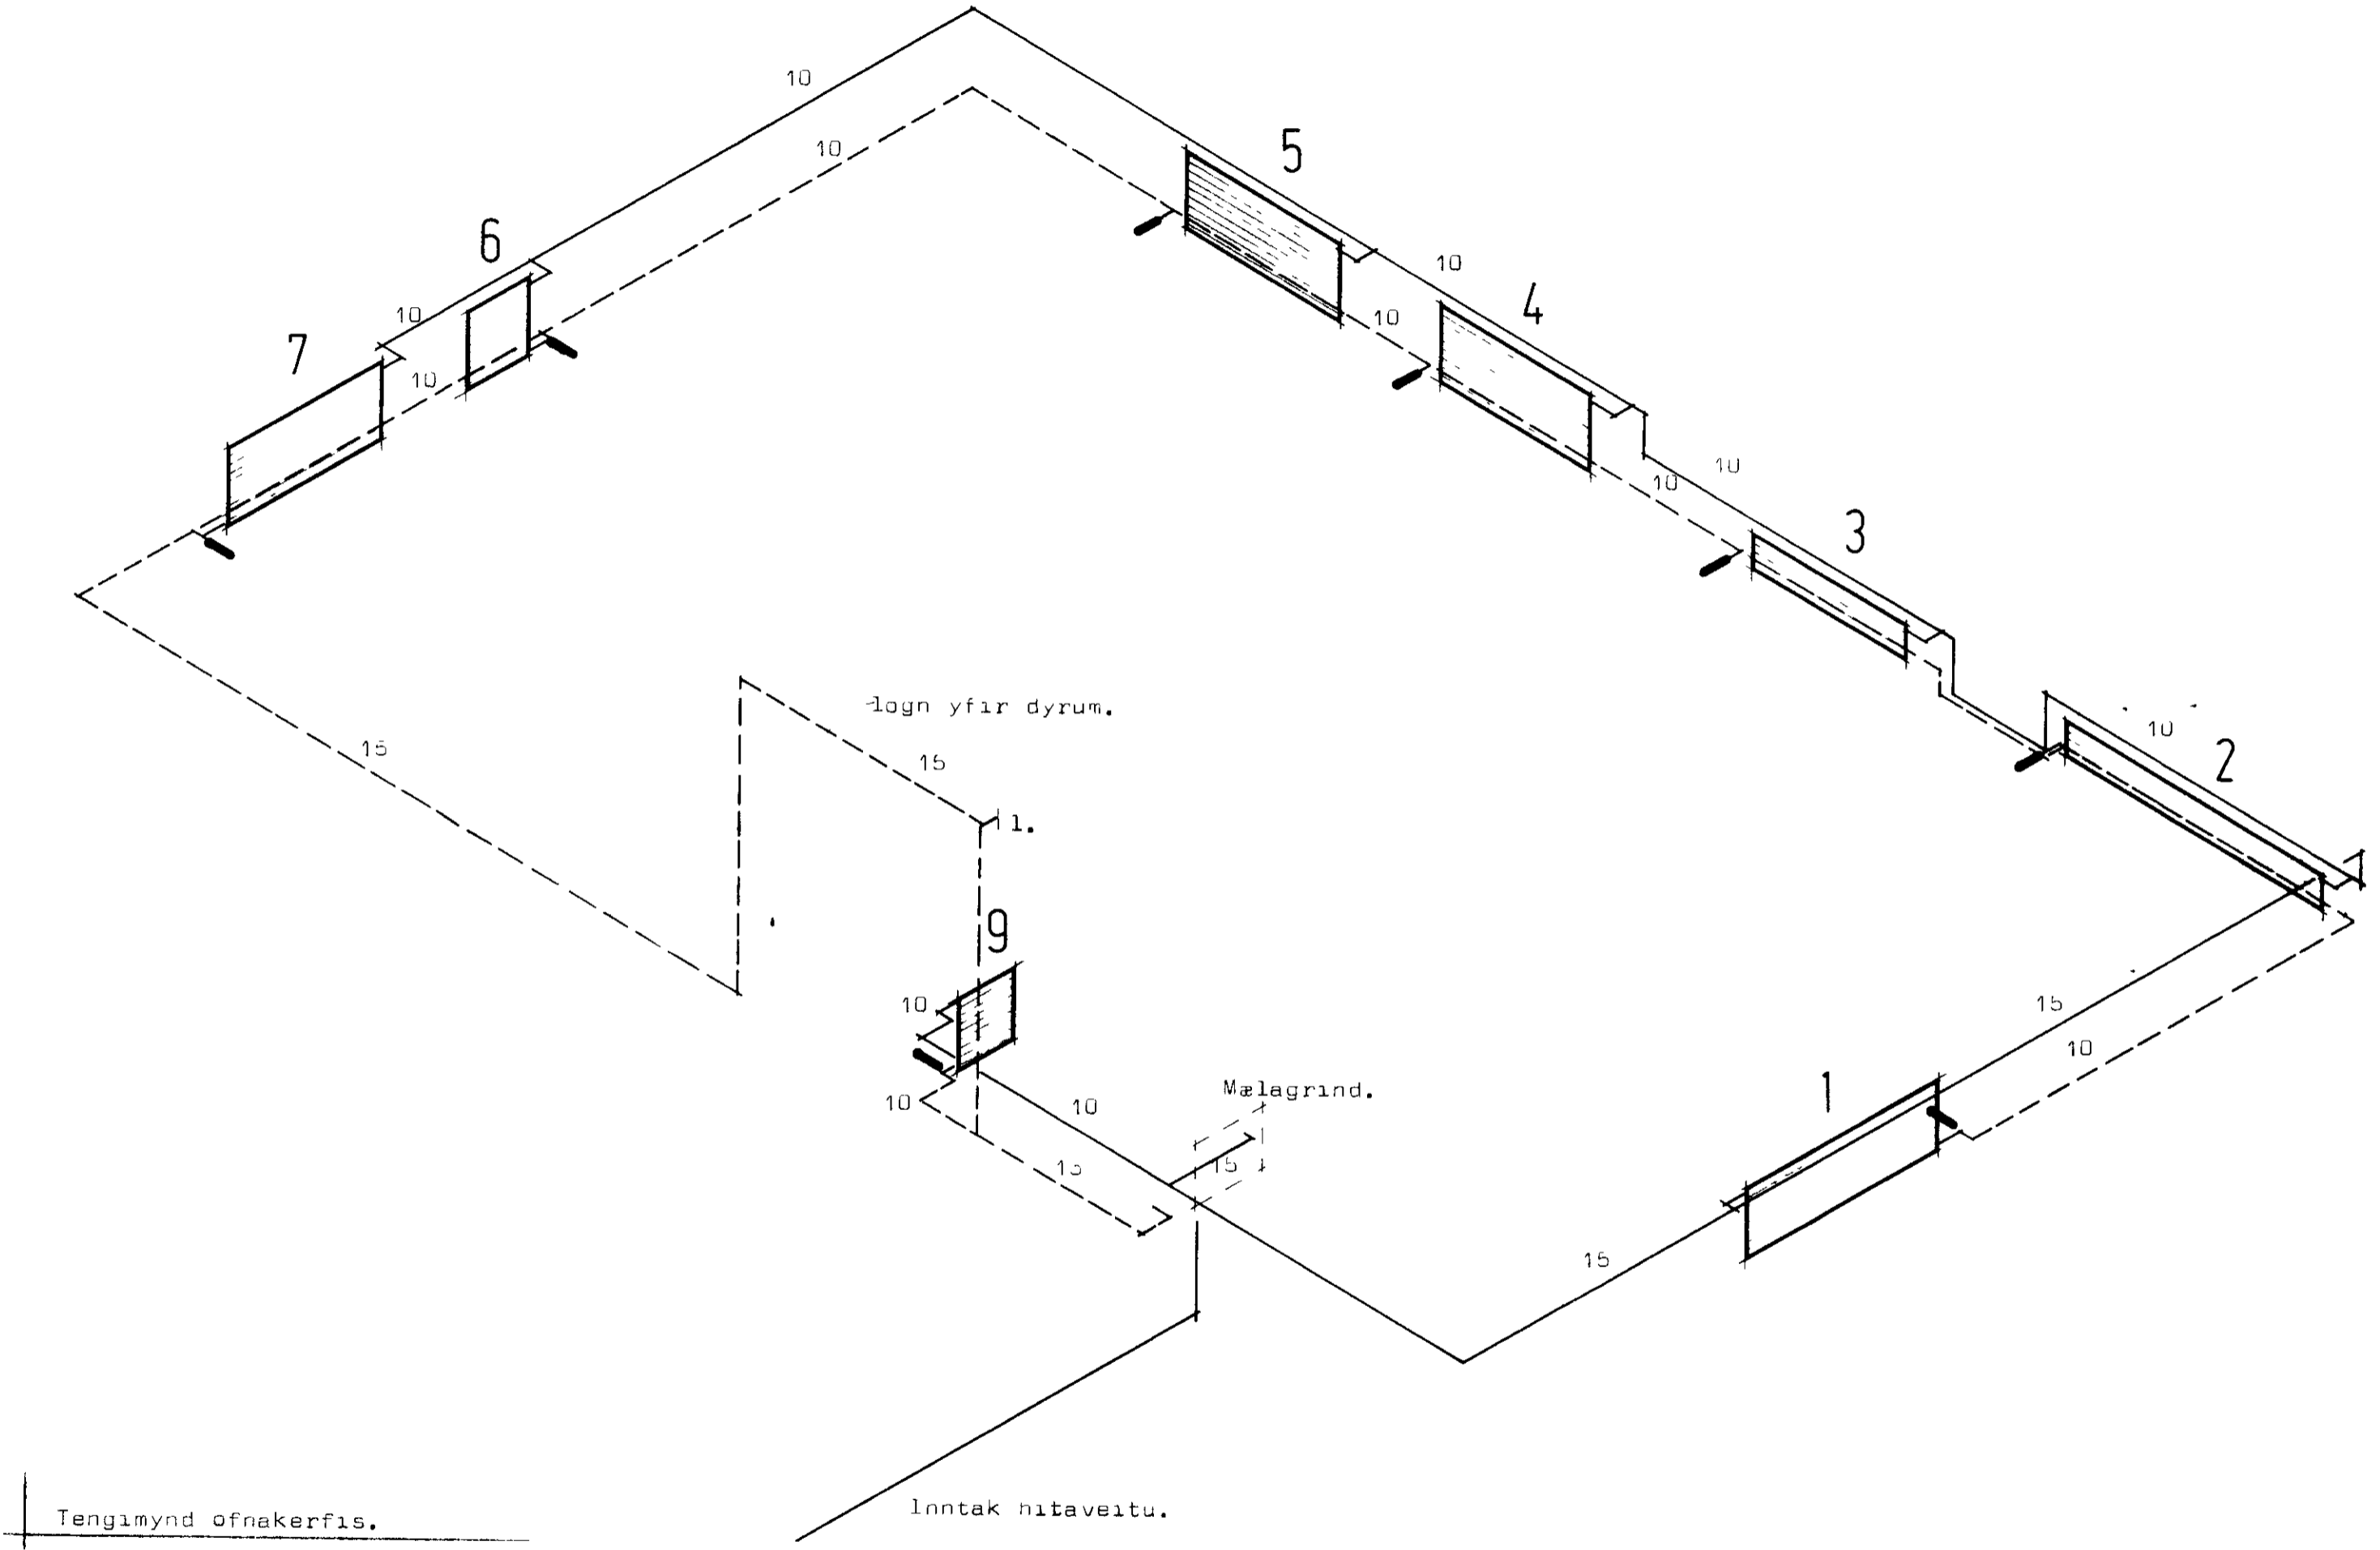

Skýringar sjá blað nr 3.01



VERKEFNI	DAGS	1977	VERK NR
Hitalogn tengimynd.	MKV	1.50	S 26
	BR.		
	BLAD NR		