

1506

SAMPYKKT I BYGGINGA TÆND

19-6-70

BYGGINGAFULLTRUINN I VESTMANNAEYJUM

Jacobi Kristjánsson



Bréiðing

SAMPYKKT I BYGGINGANEFD


29-3-90

BYGGINGAFULLTRUINN I VESTMANNAEYJUM

Jacobi Kristjánsson

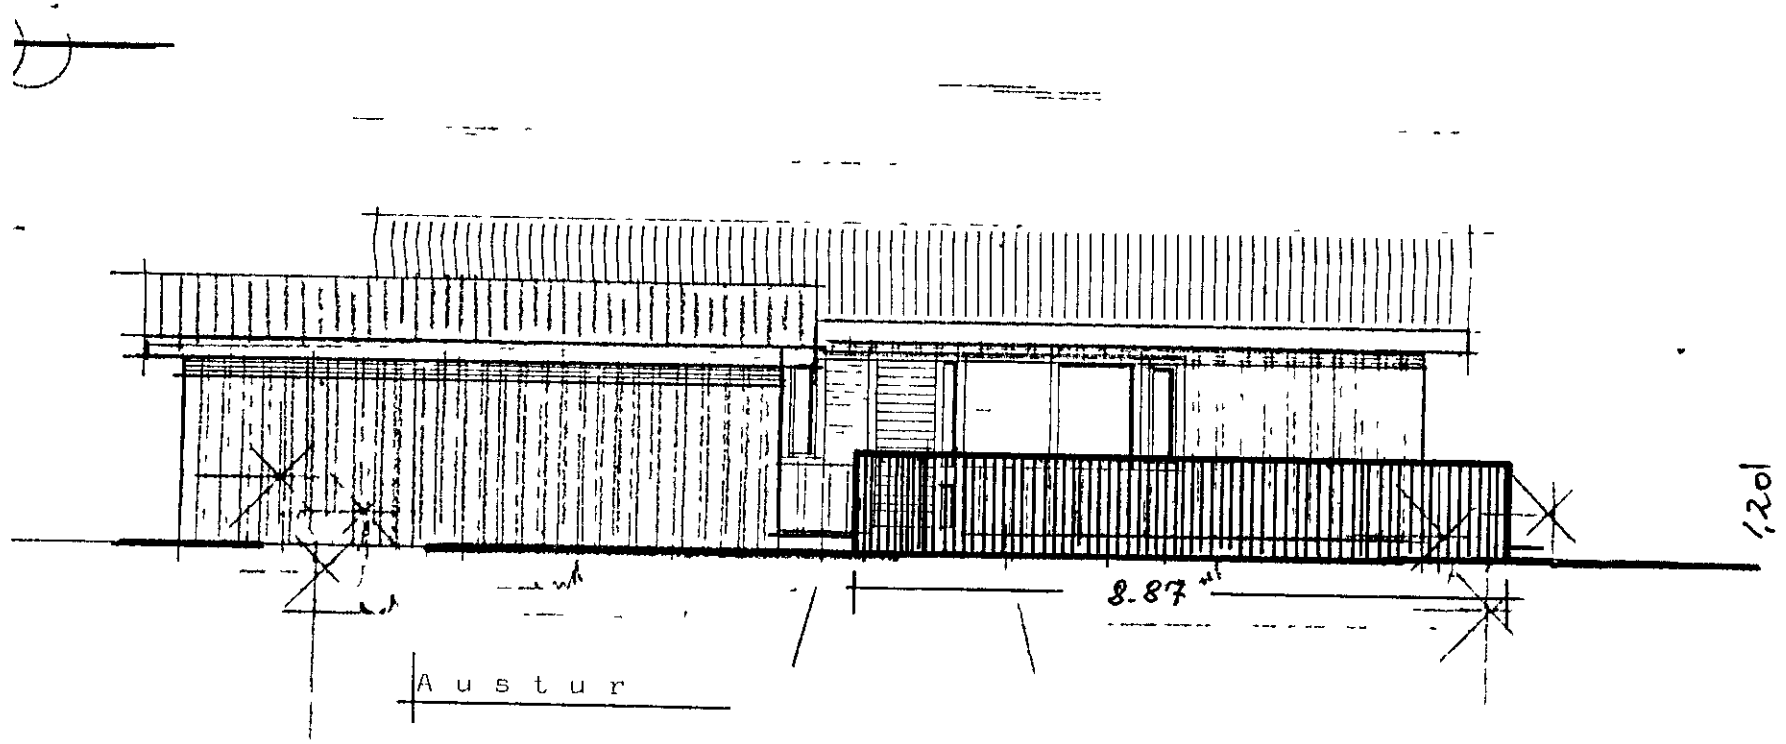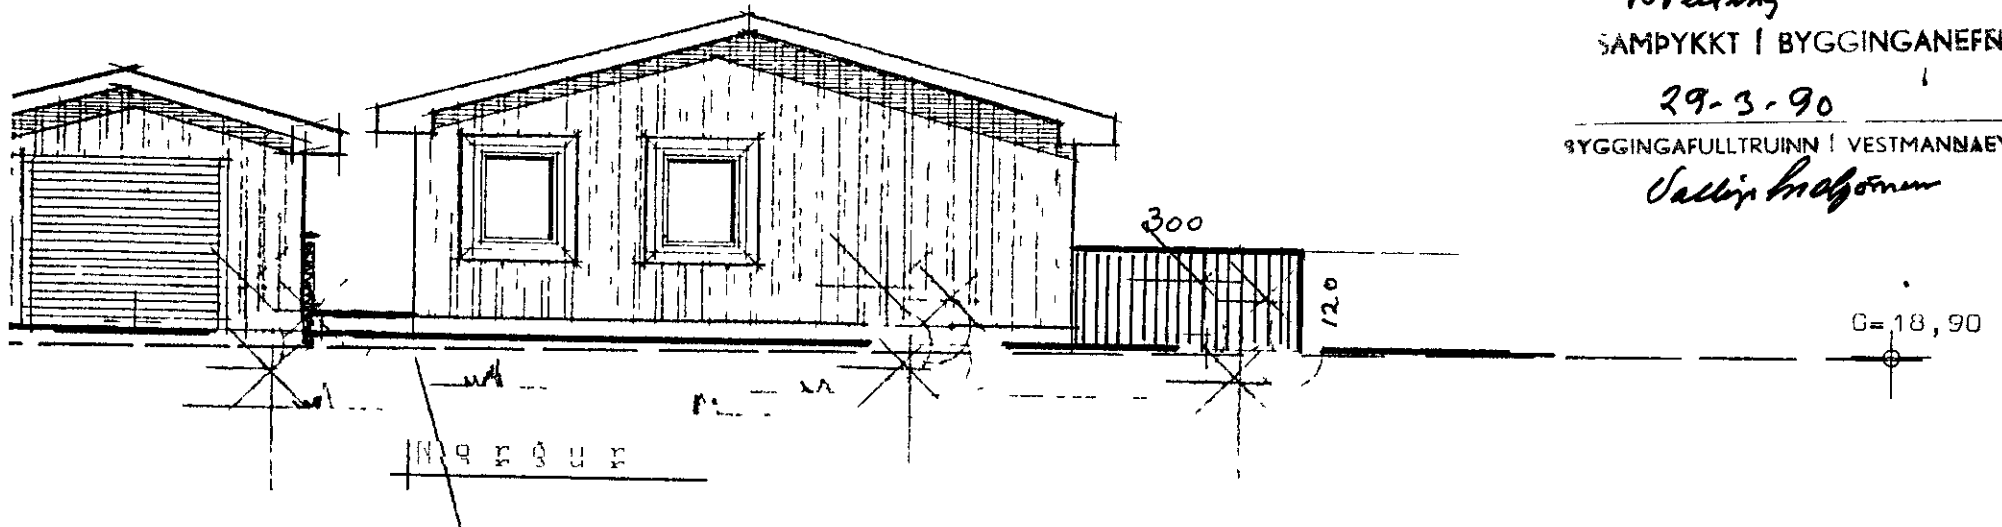

AFSTÖÐU MYND AF VERIÐ

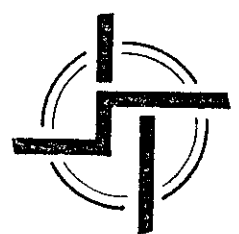

STAÐALHÚS

S
F

TEIKNISTOFA SÍÐUMÚLA 31 SÍMI 83141

VERKEFNI	DAGS	1979	VERK ST 26
Öllilsmýndir	MKV	1 100	
Búhamar 21, Vestmannaeyjum.	BR	1.02	
	BLAD NR		

Sigurdur Gudmundsson *Sigurdur P. Kristjánsson*
SIGURDUR GUDMUNDSSON **SIGURDUR P. KRISTJANSSON** **FTFI**