



SAMÞYKKT AF BYGGINGARFULLTRÚA

23 JUNI 2001  
*[Signature]*  
BYGGINGARFULLTRÚA VESTMÁNNAEYJUM

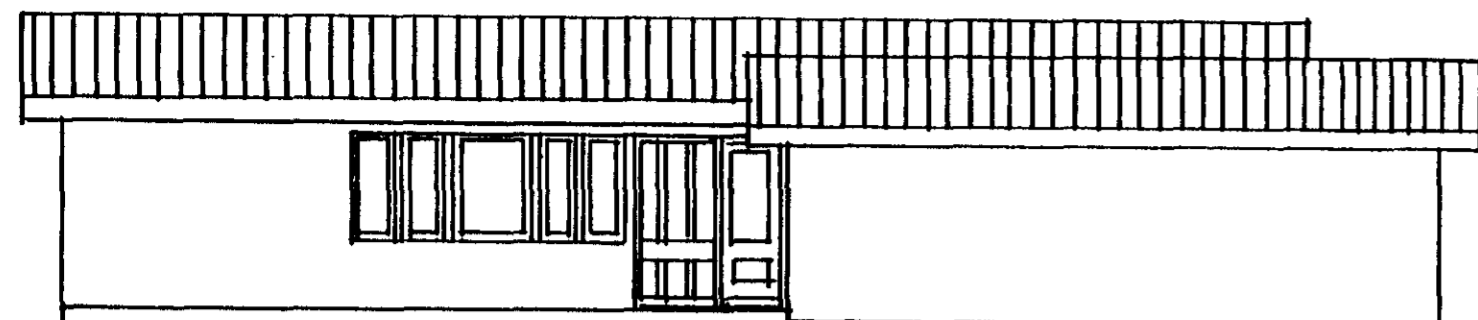


Norðaustur

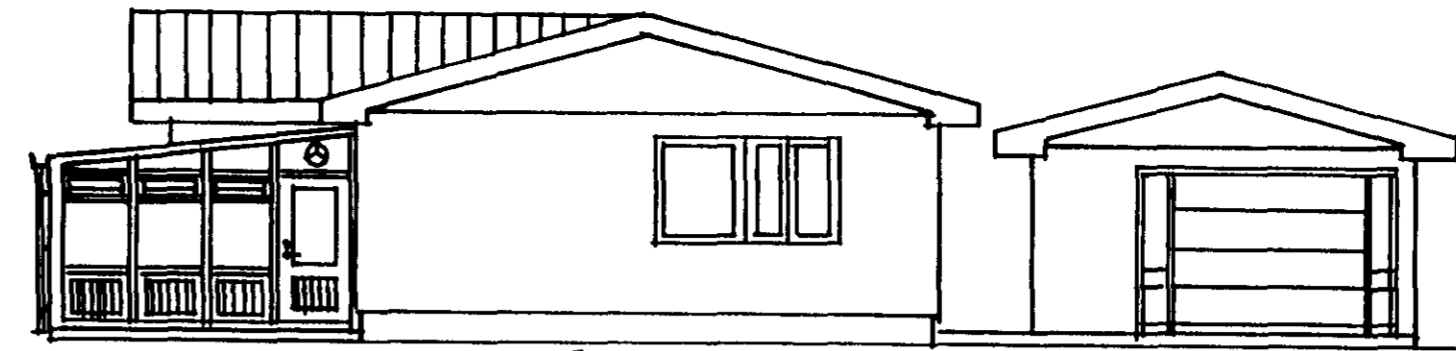






Suðaustur



Suðvestur

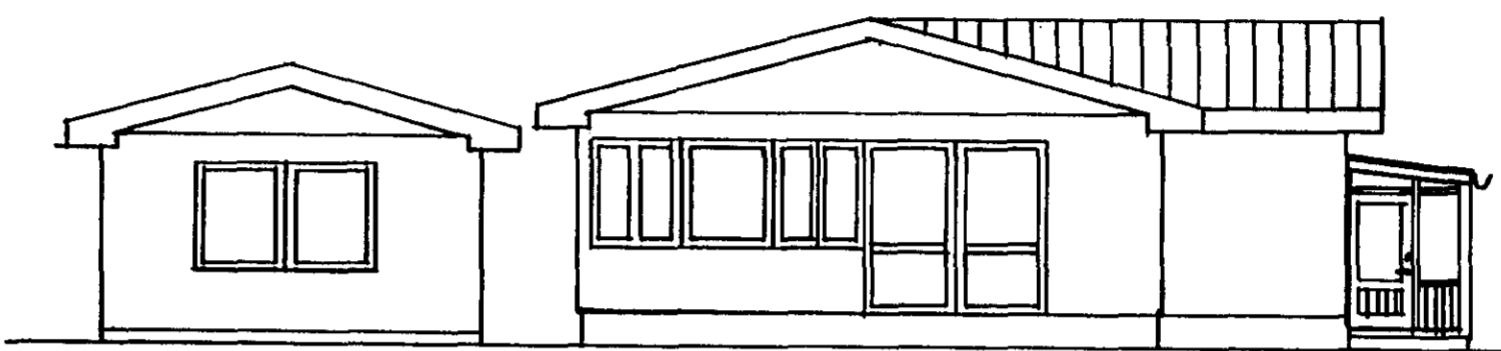

Norðvestur

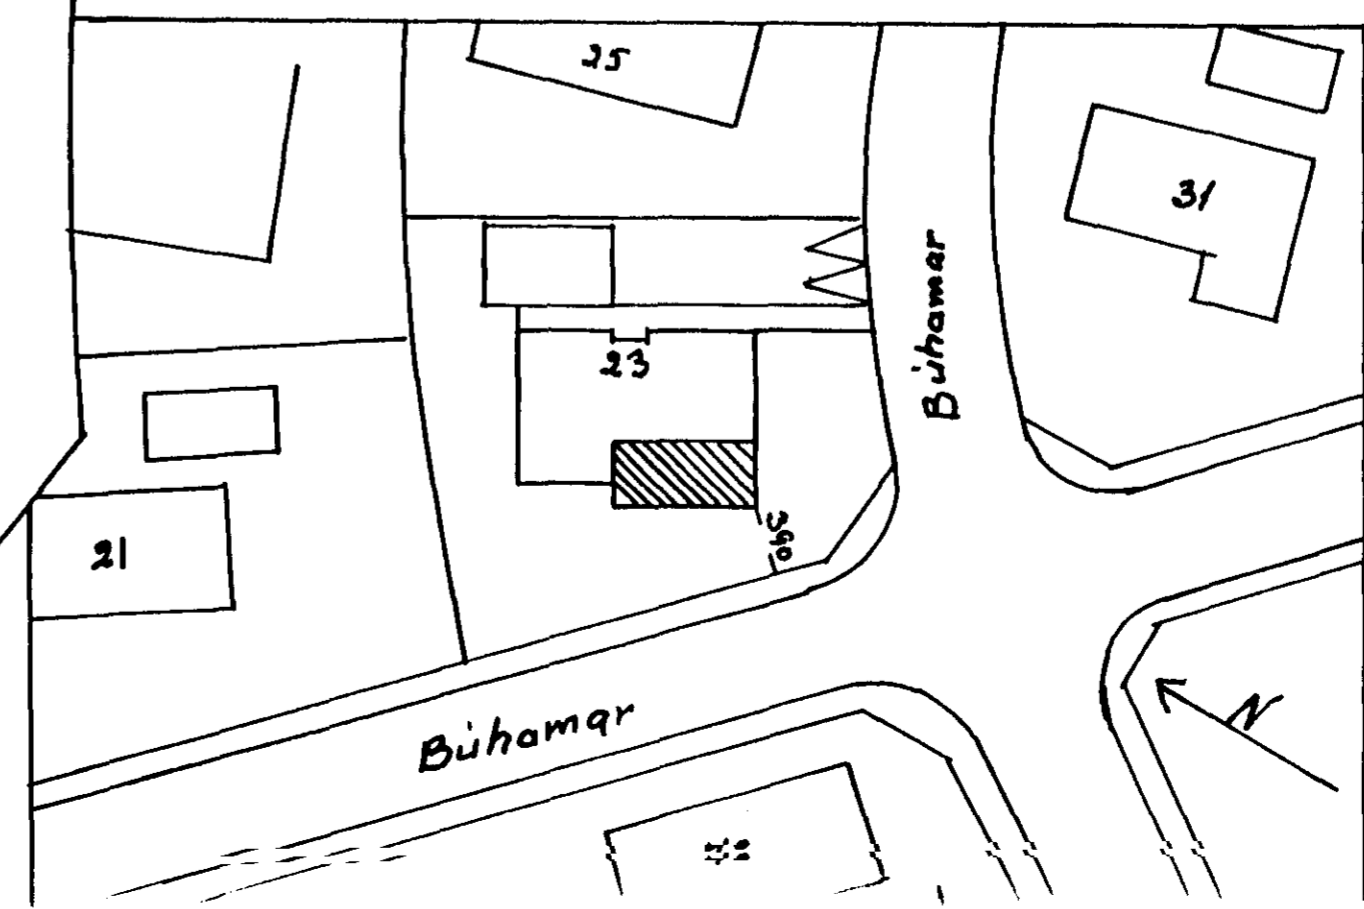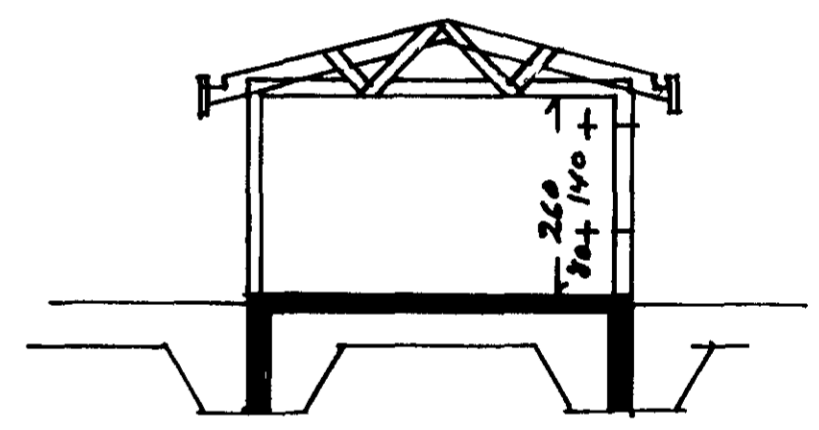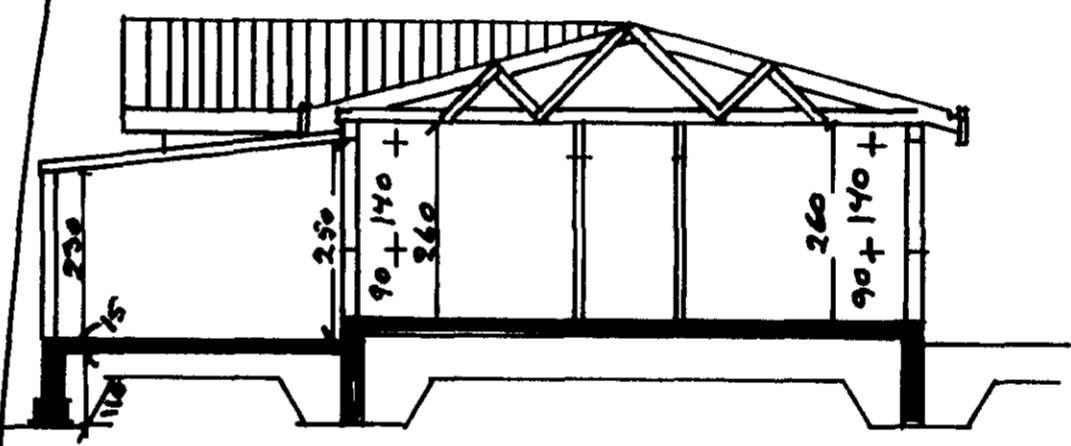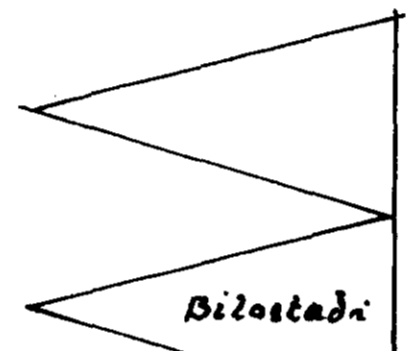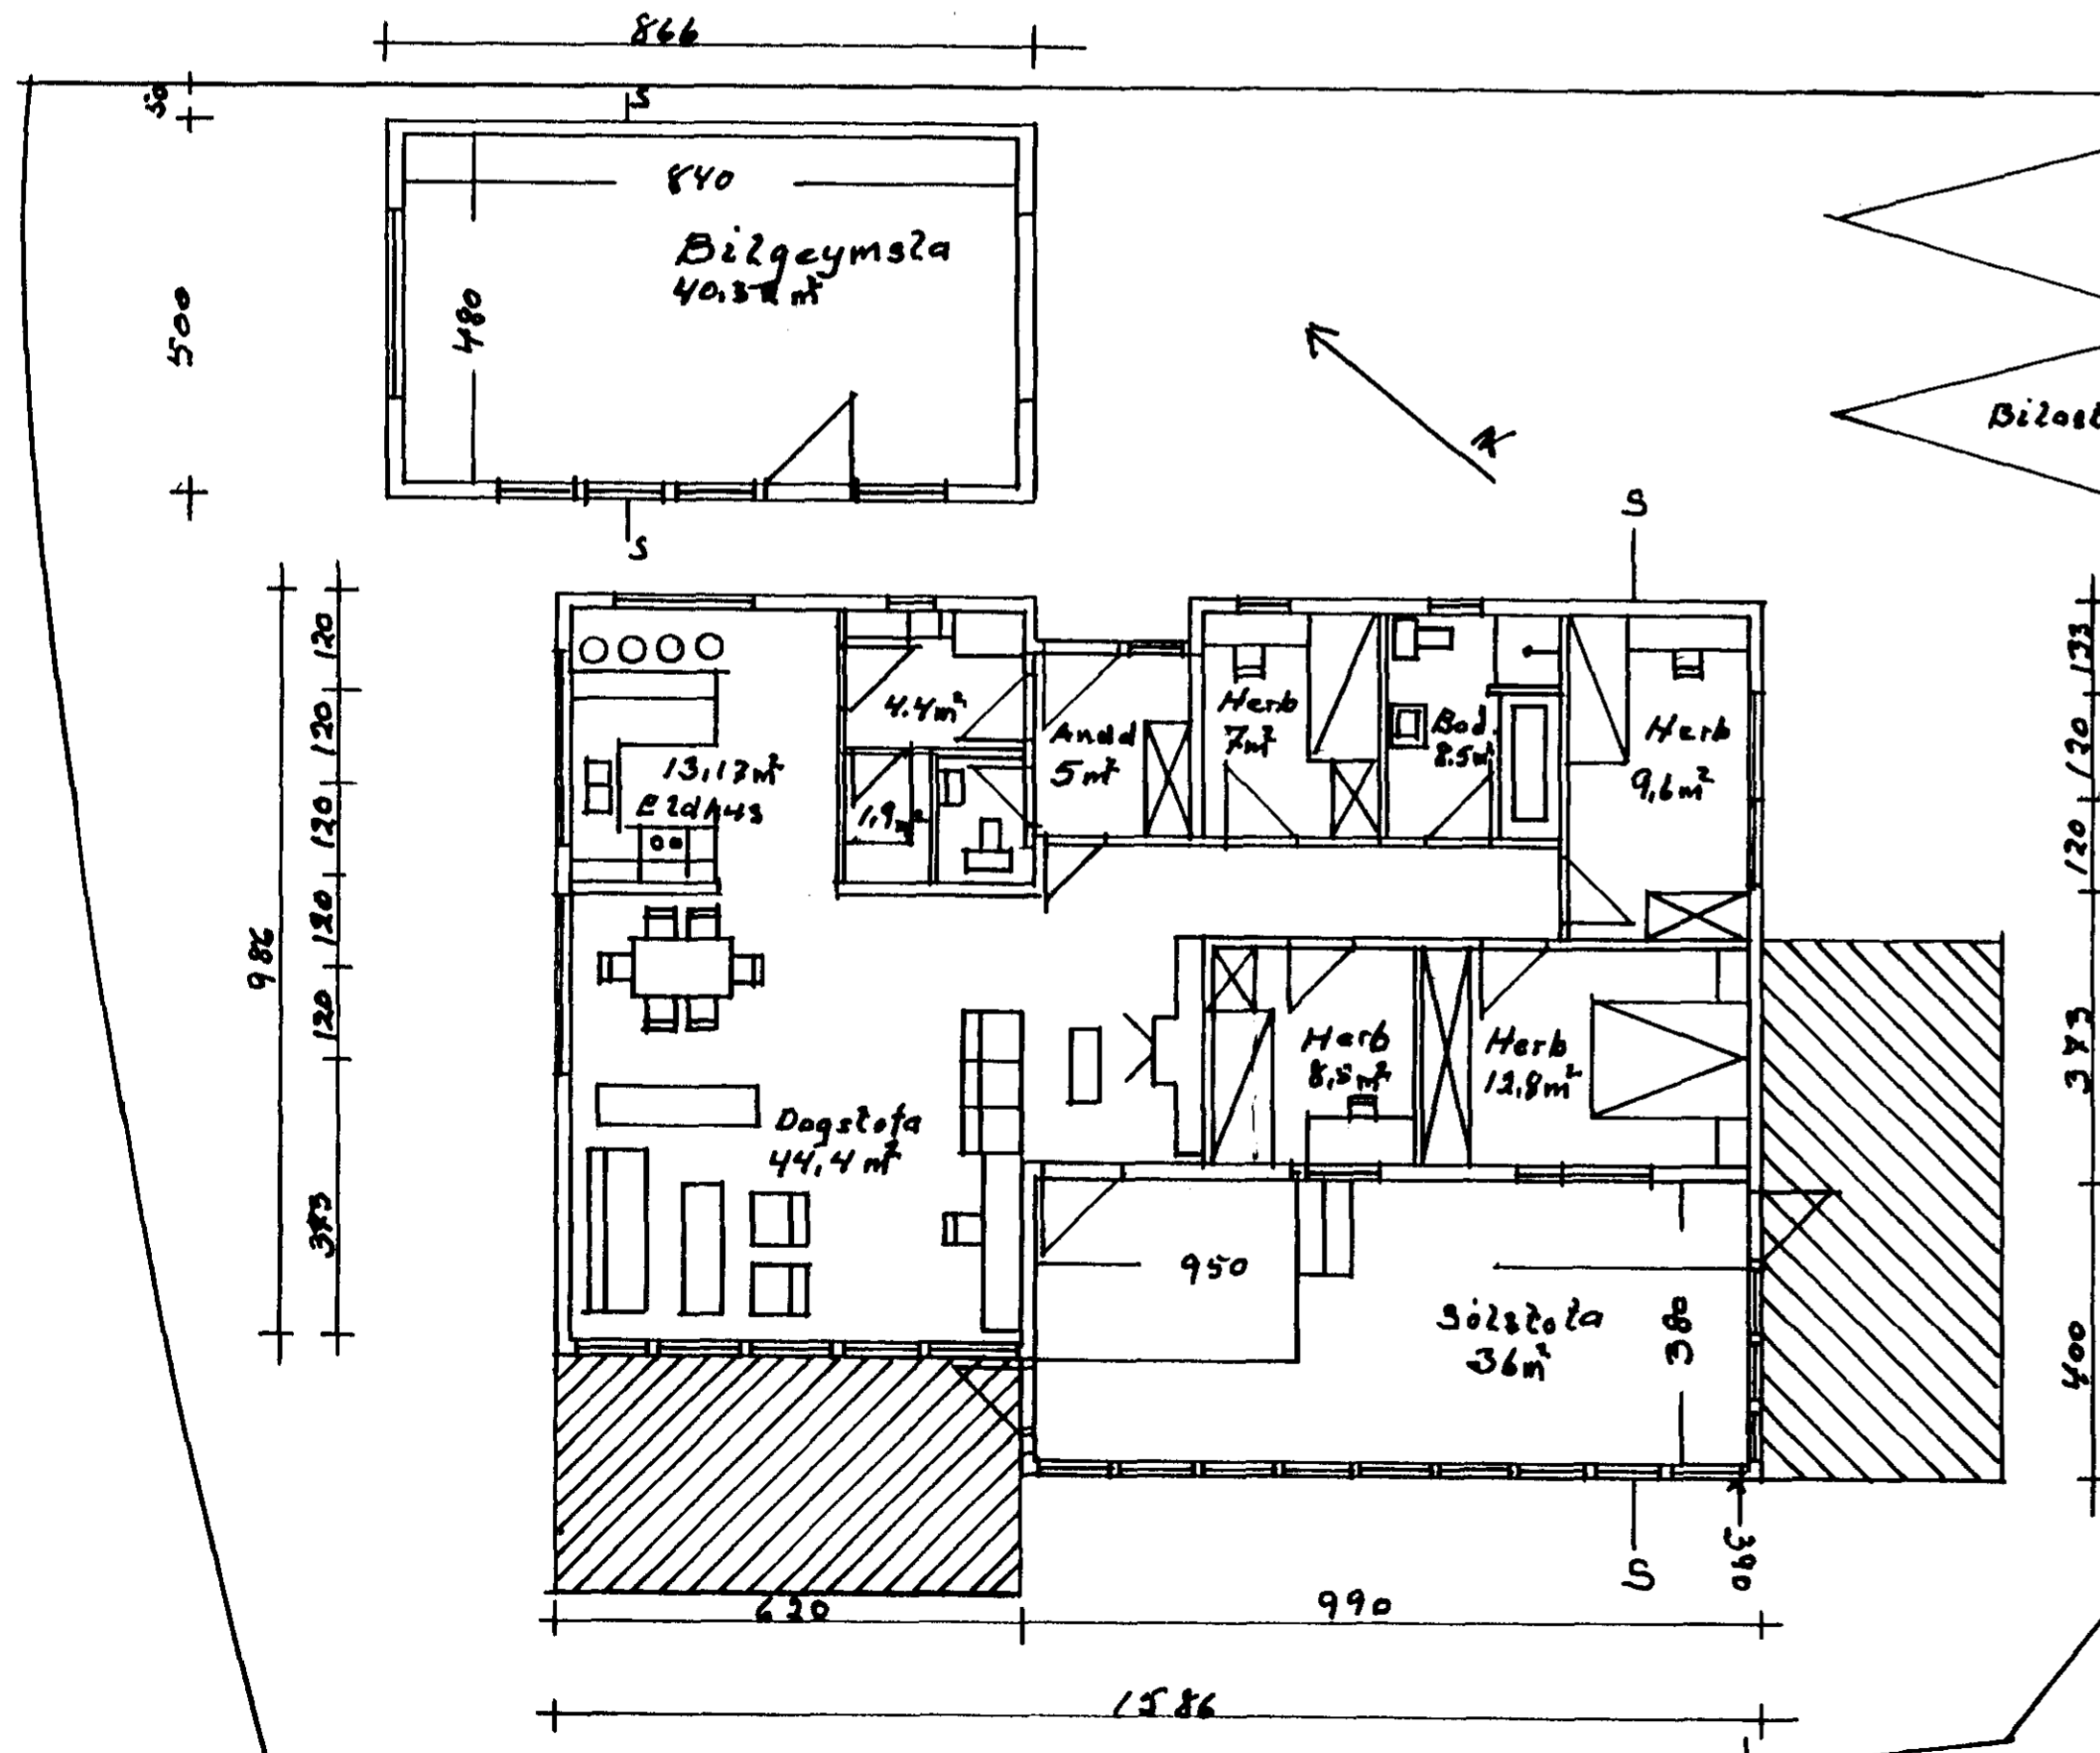

Mazik 1:100	Búhamar 23
1:500	Sölustofa: Grunnmynd.
	útlit og sneidning.
	Afstöðamynd 1:500
Teiknad 2. juni 2001	
	<i>Andri Árnason</i>