
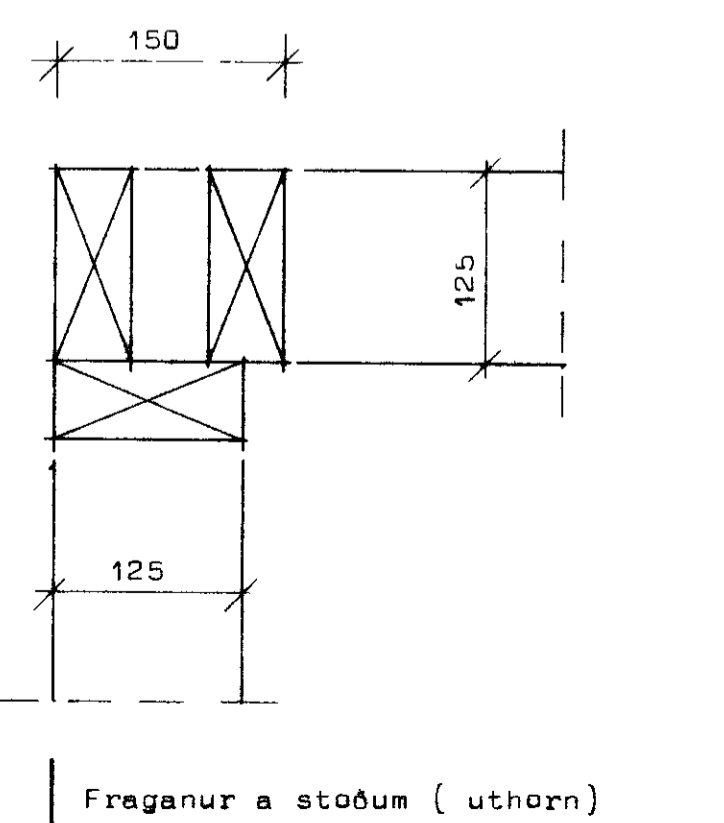
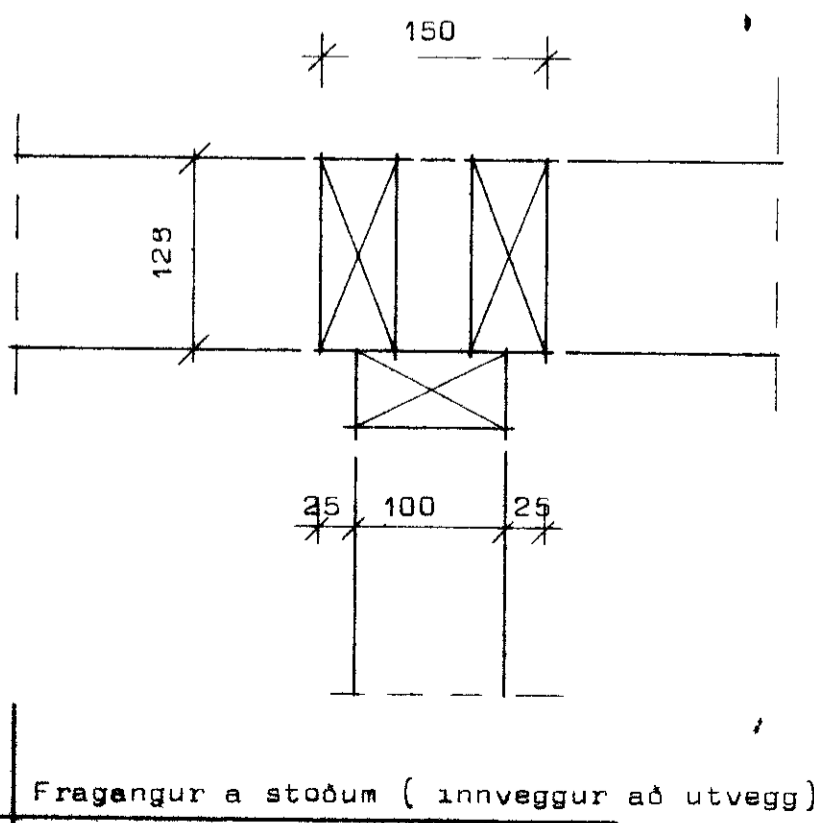
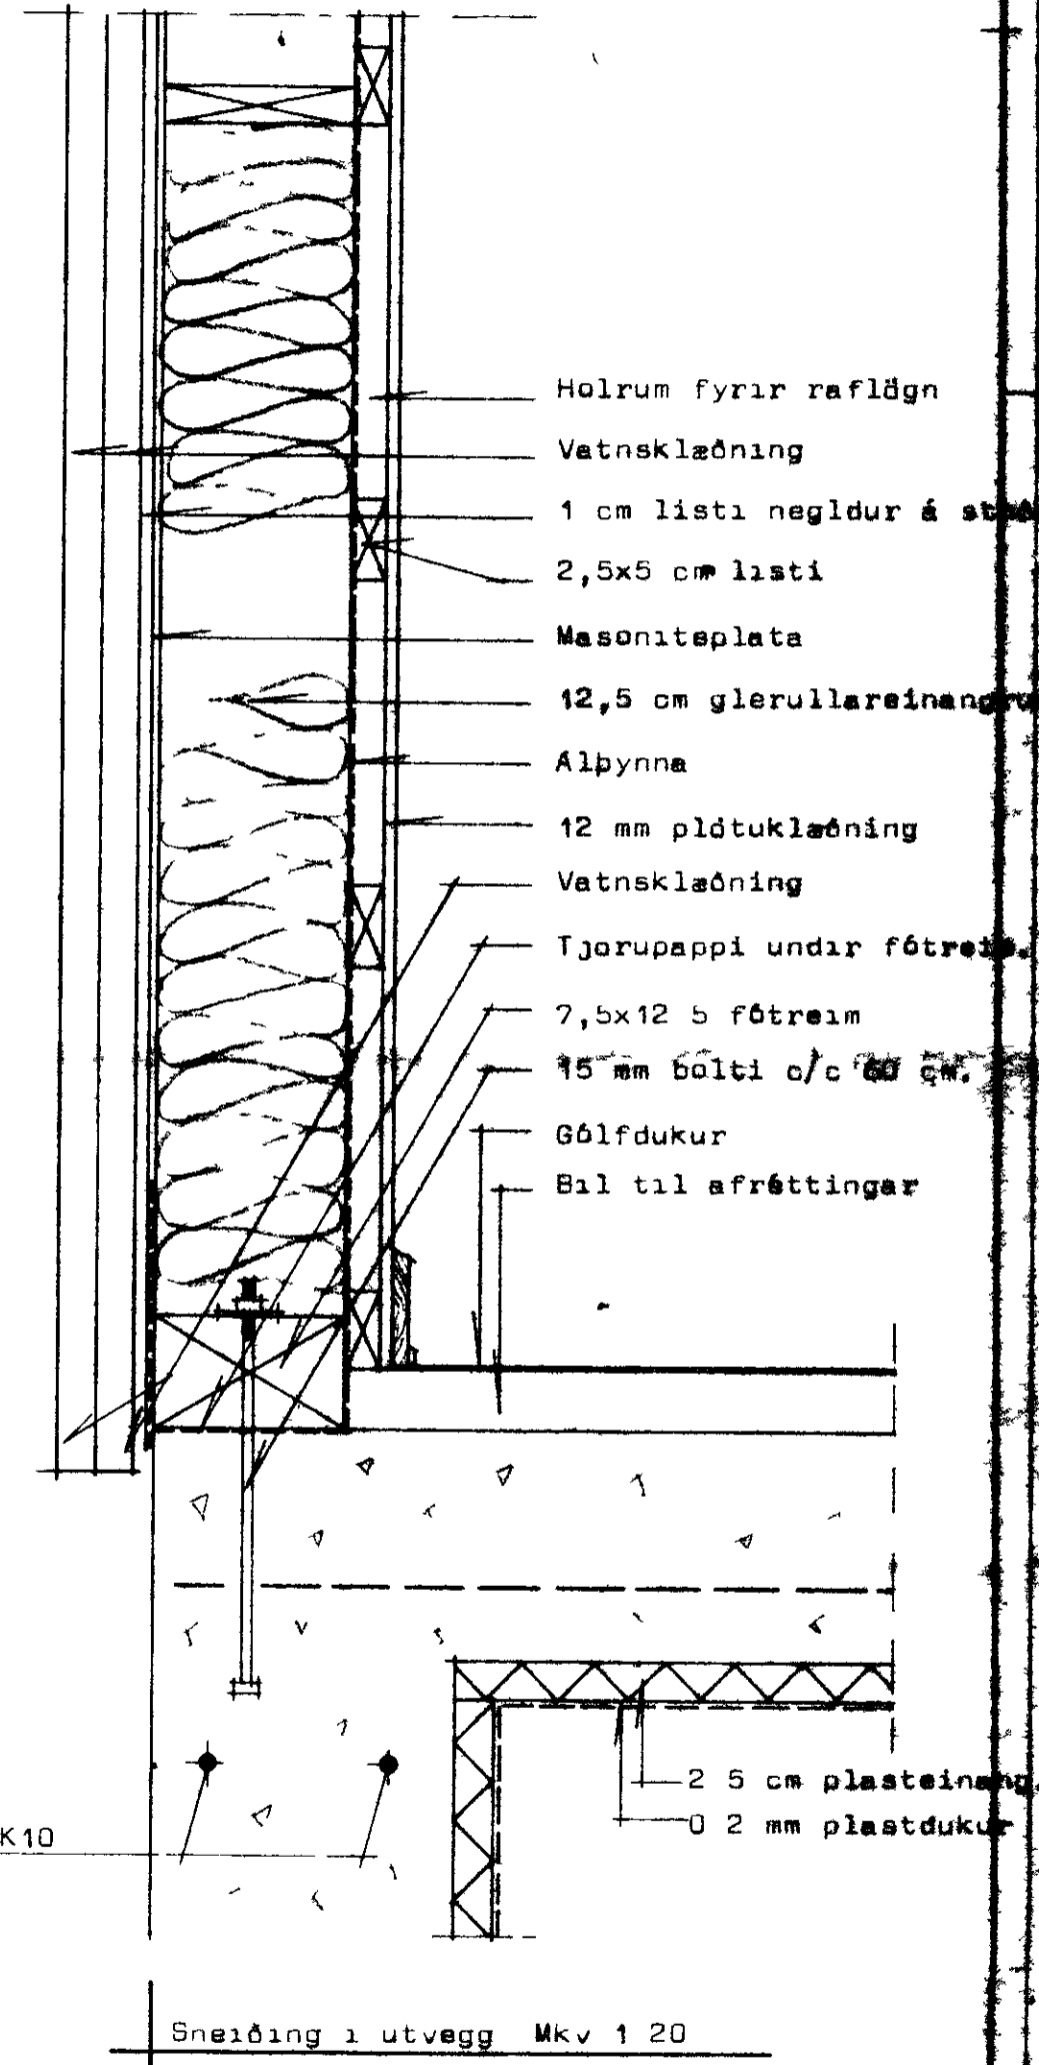
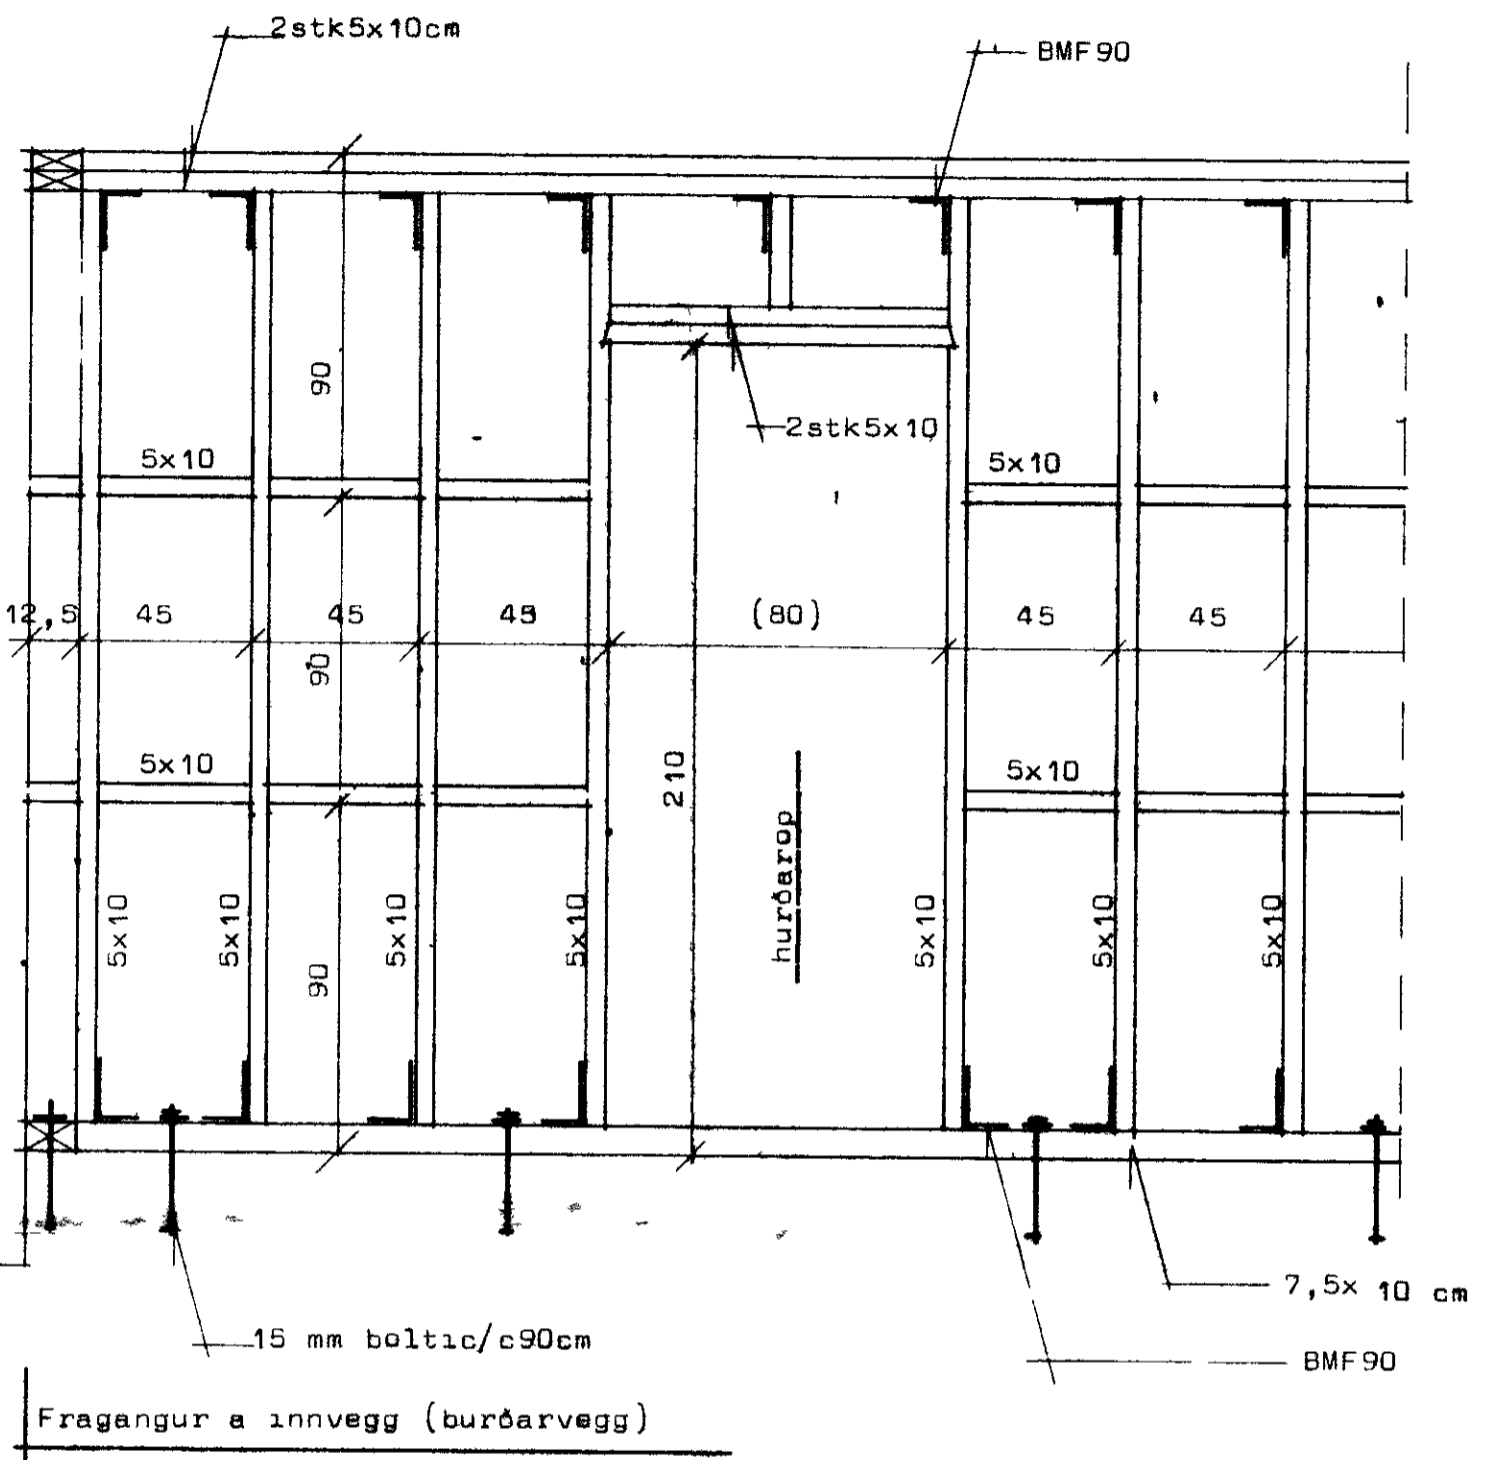


# TIMBURGRIND LÓDRÉTT KLÆÐNING

SAMPYKKT I-BYGGINGANEFND  
 22-11-79  
 BYGGINGAFULLTRUINN I VESTMANNAEYJUM  
*Sællur Ingólfur*

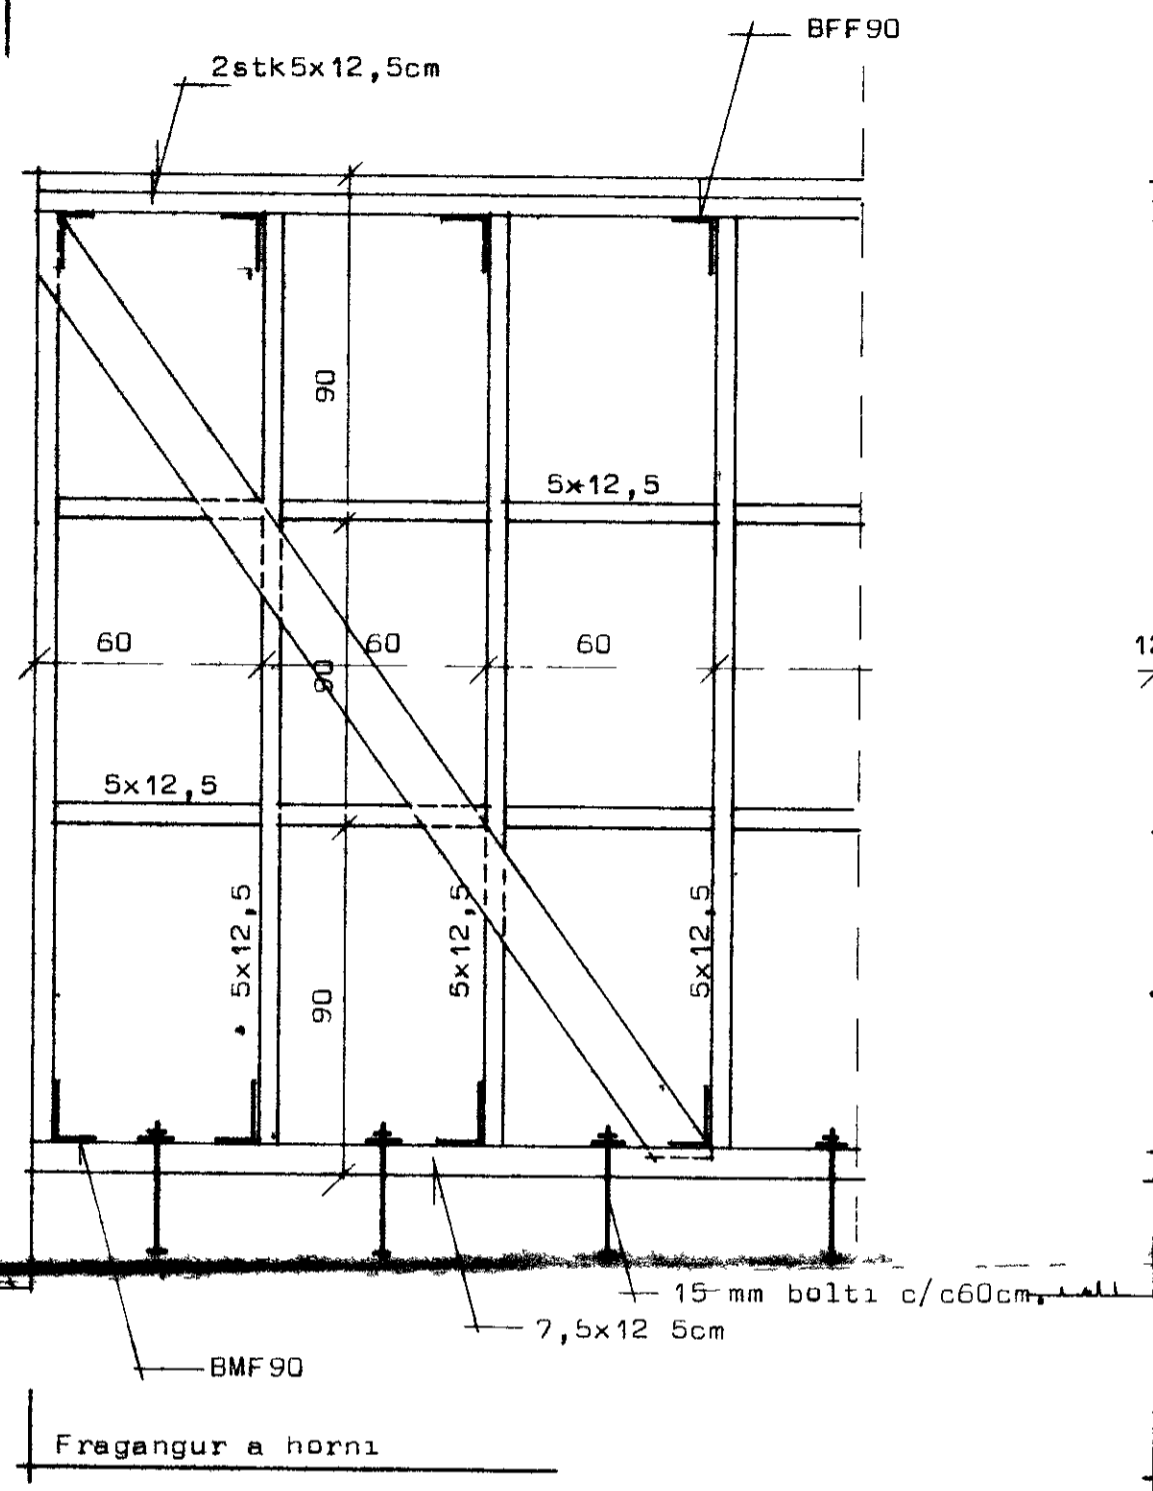

**STADALHÚS** S F  
 TEIKNISTOFA SUDURLANDSBRÁUT 30 BÍMI 83141

VERKEFNI	DAGS	1977
Timburhus hlutateikningar	MKV	1 5 1 20
BR		
BLAD NR		2 af 2

*Sællur Ingólfur* *Sællur P. K.*