
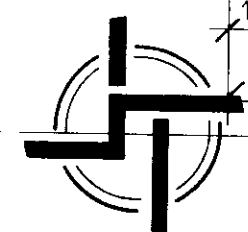
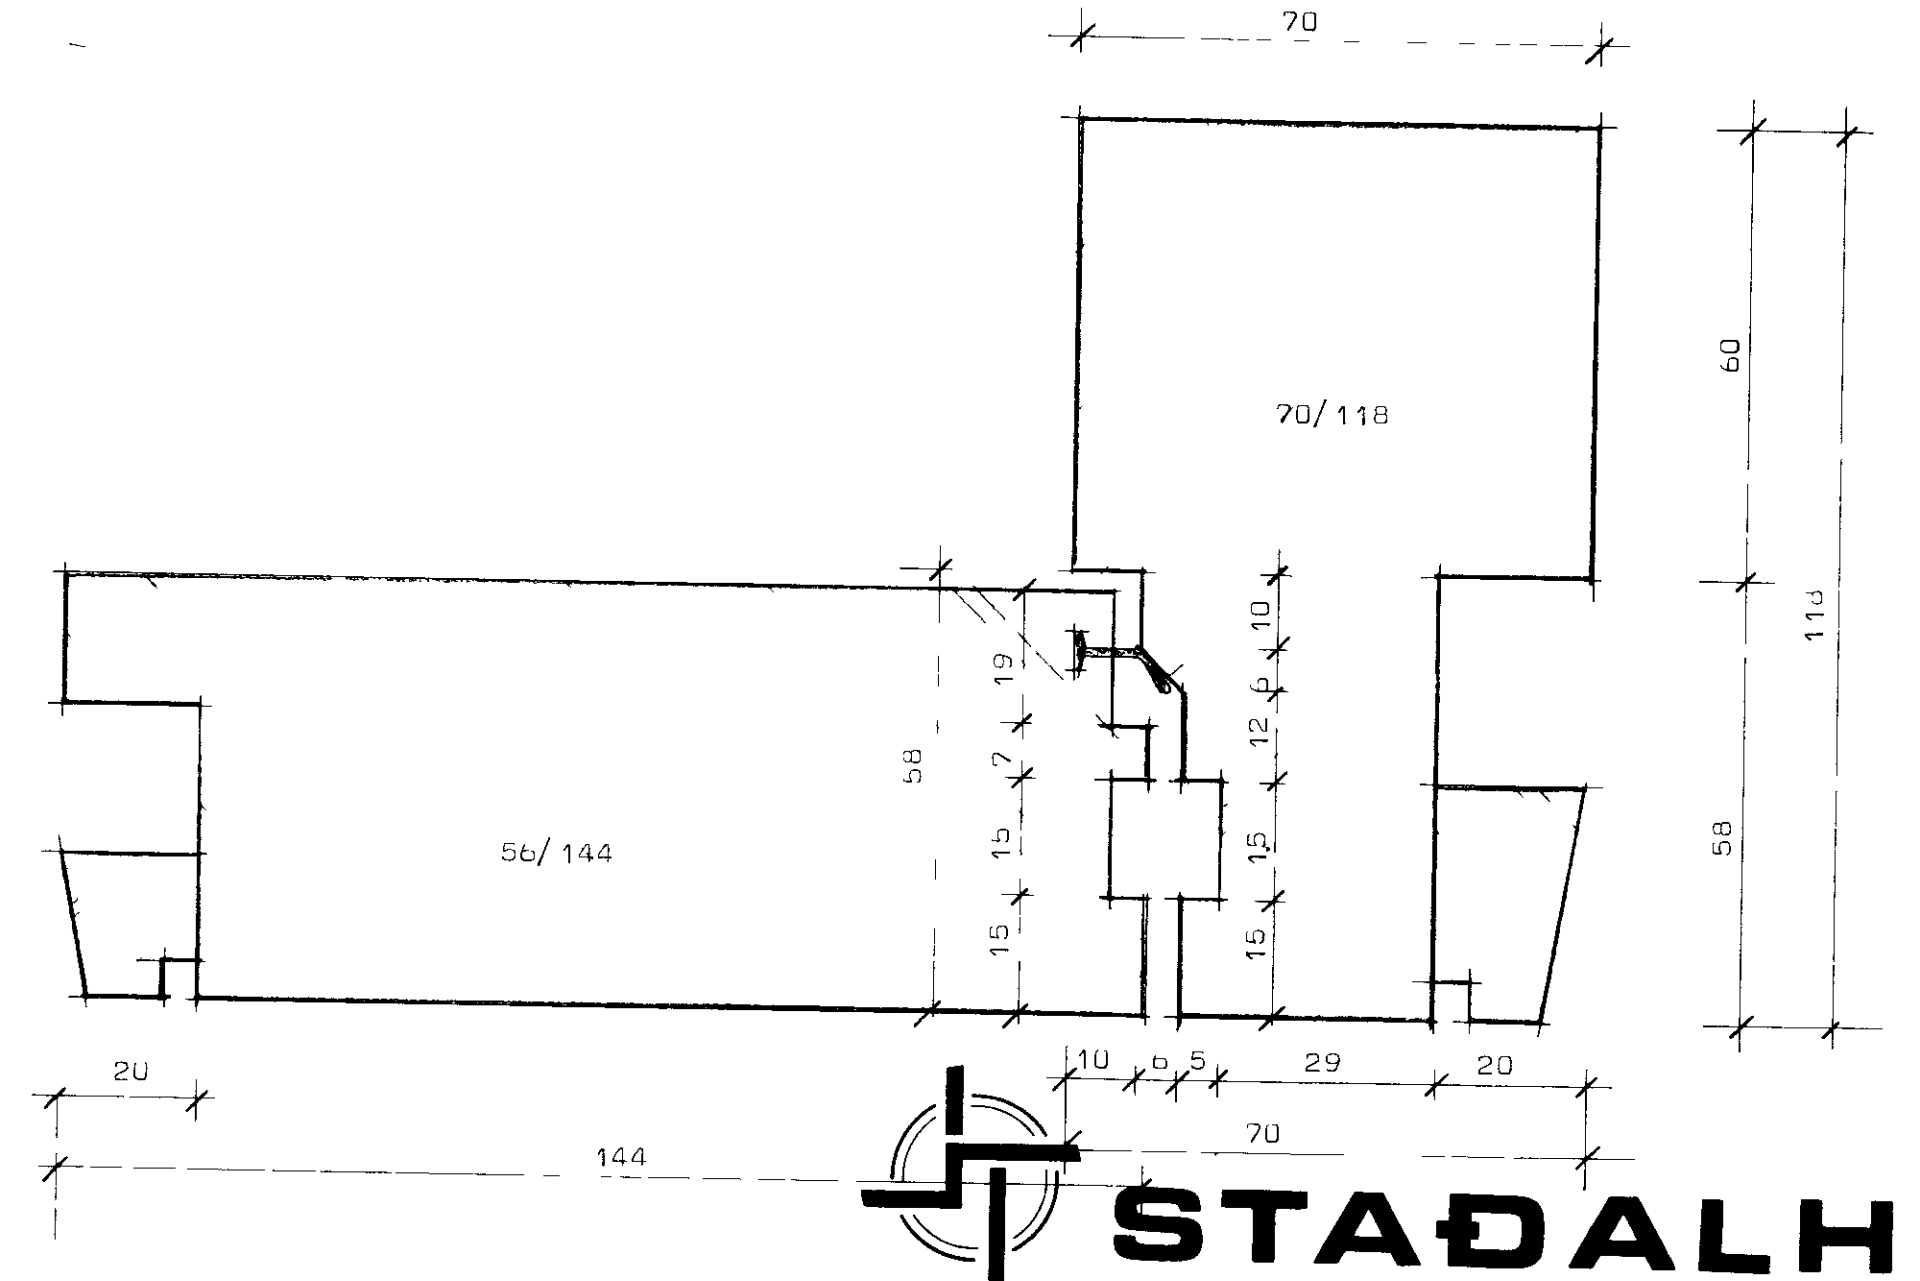
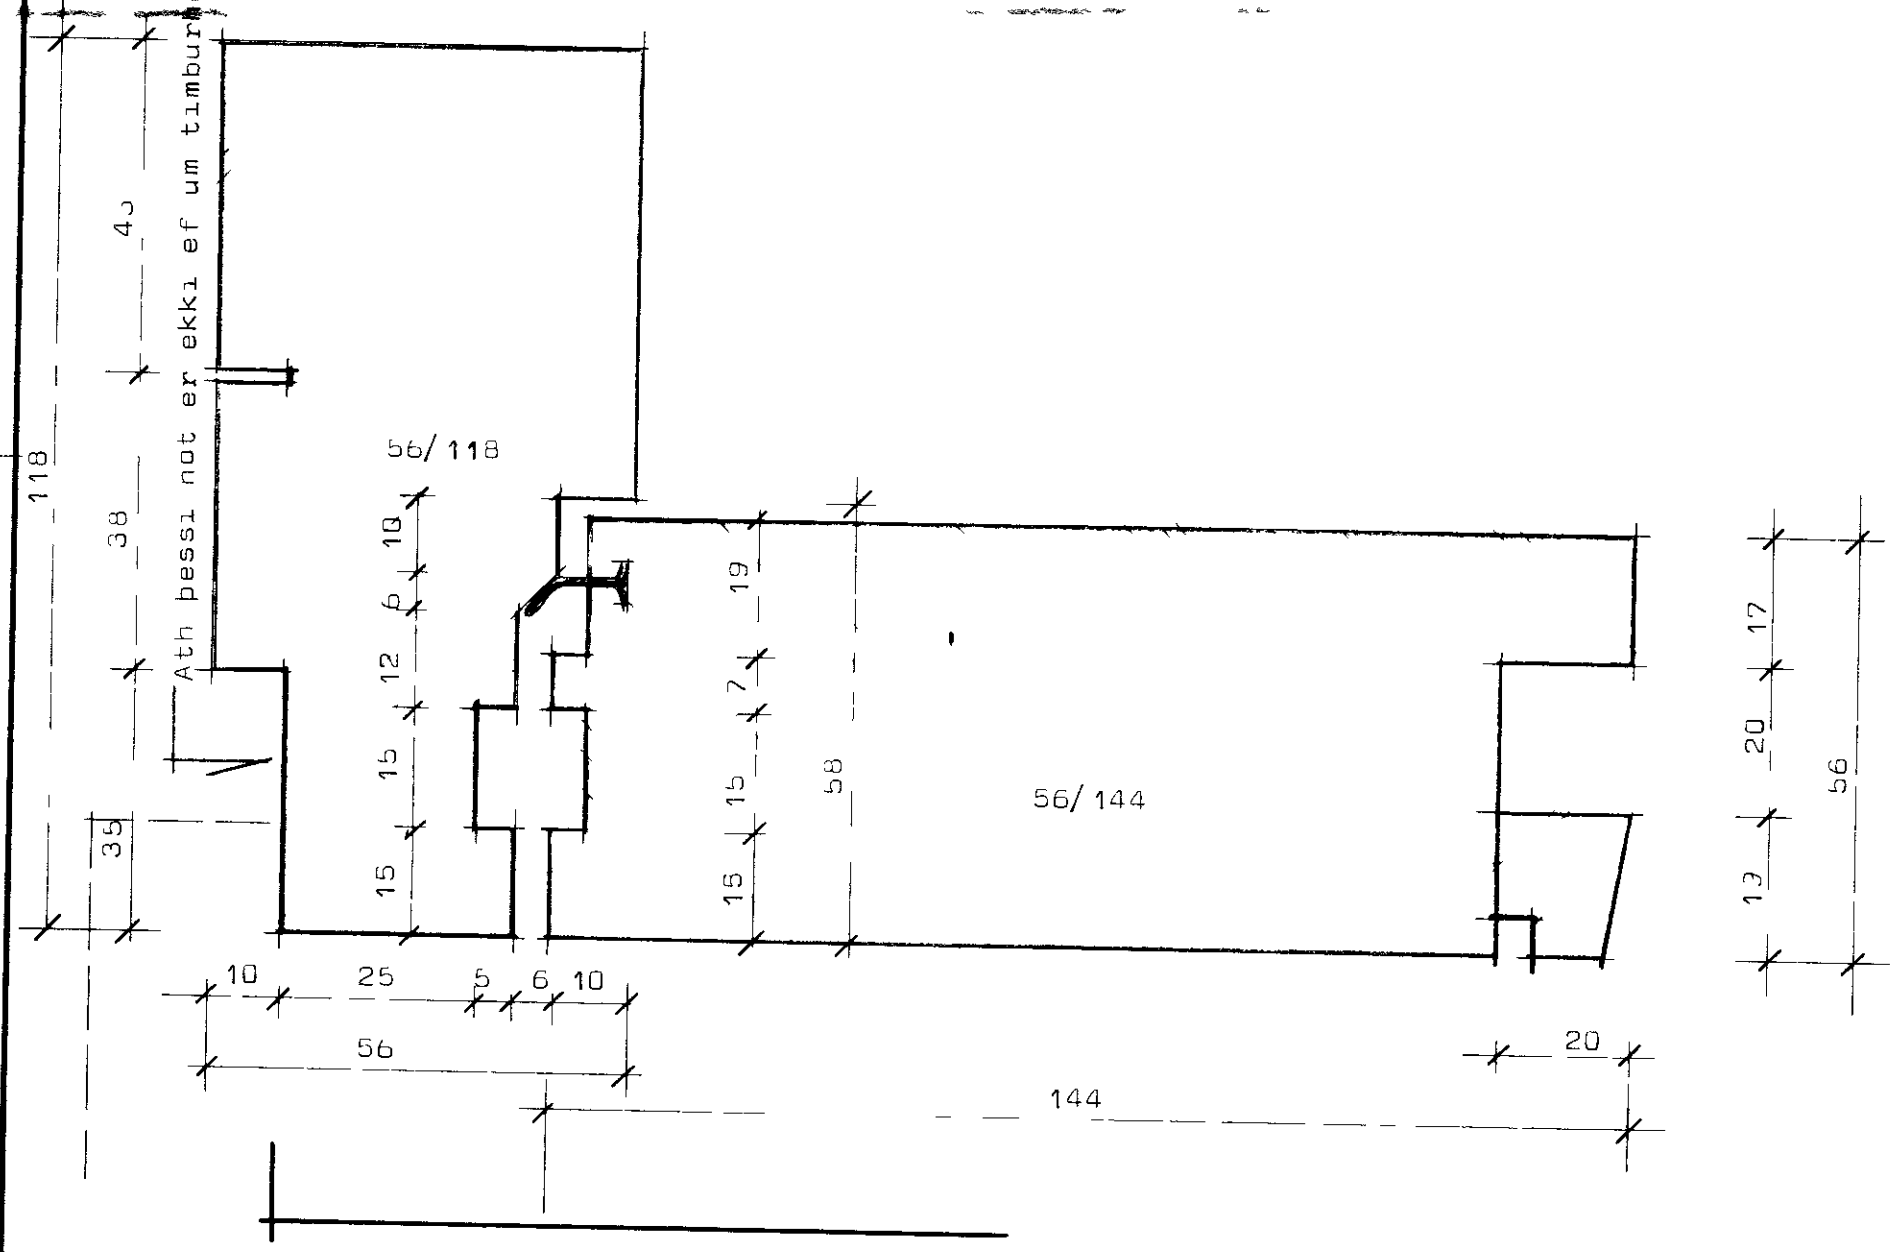
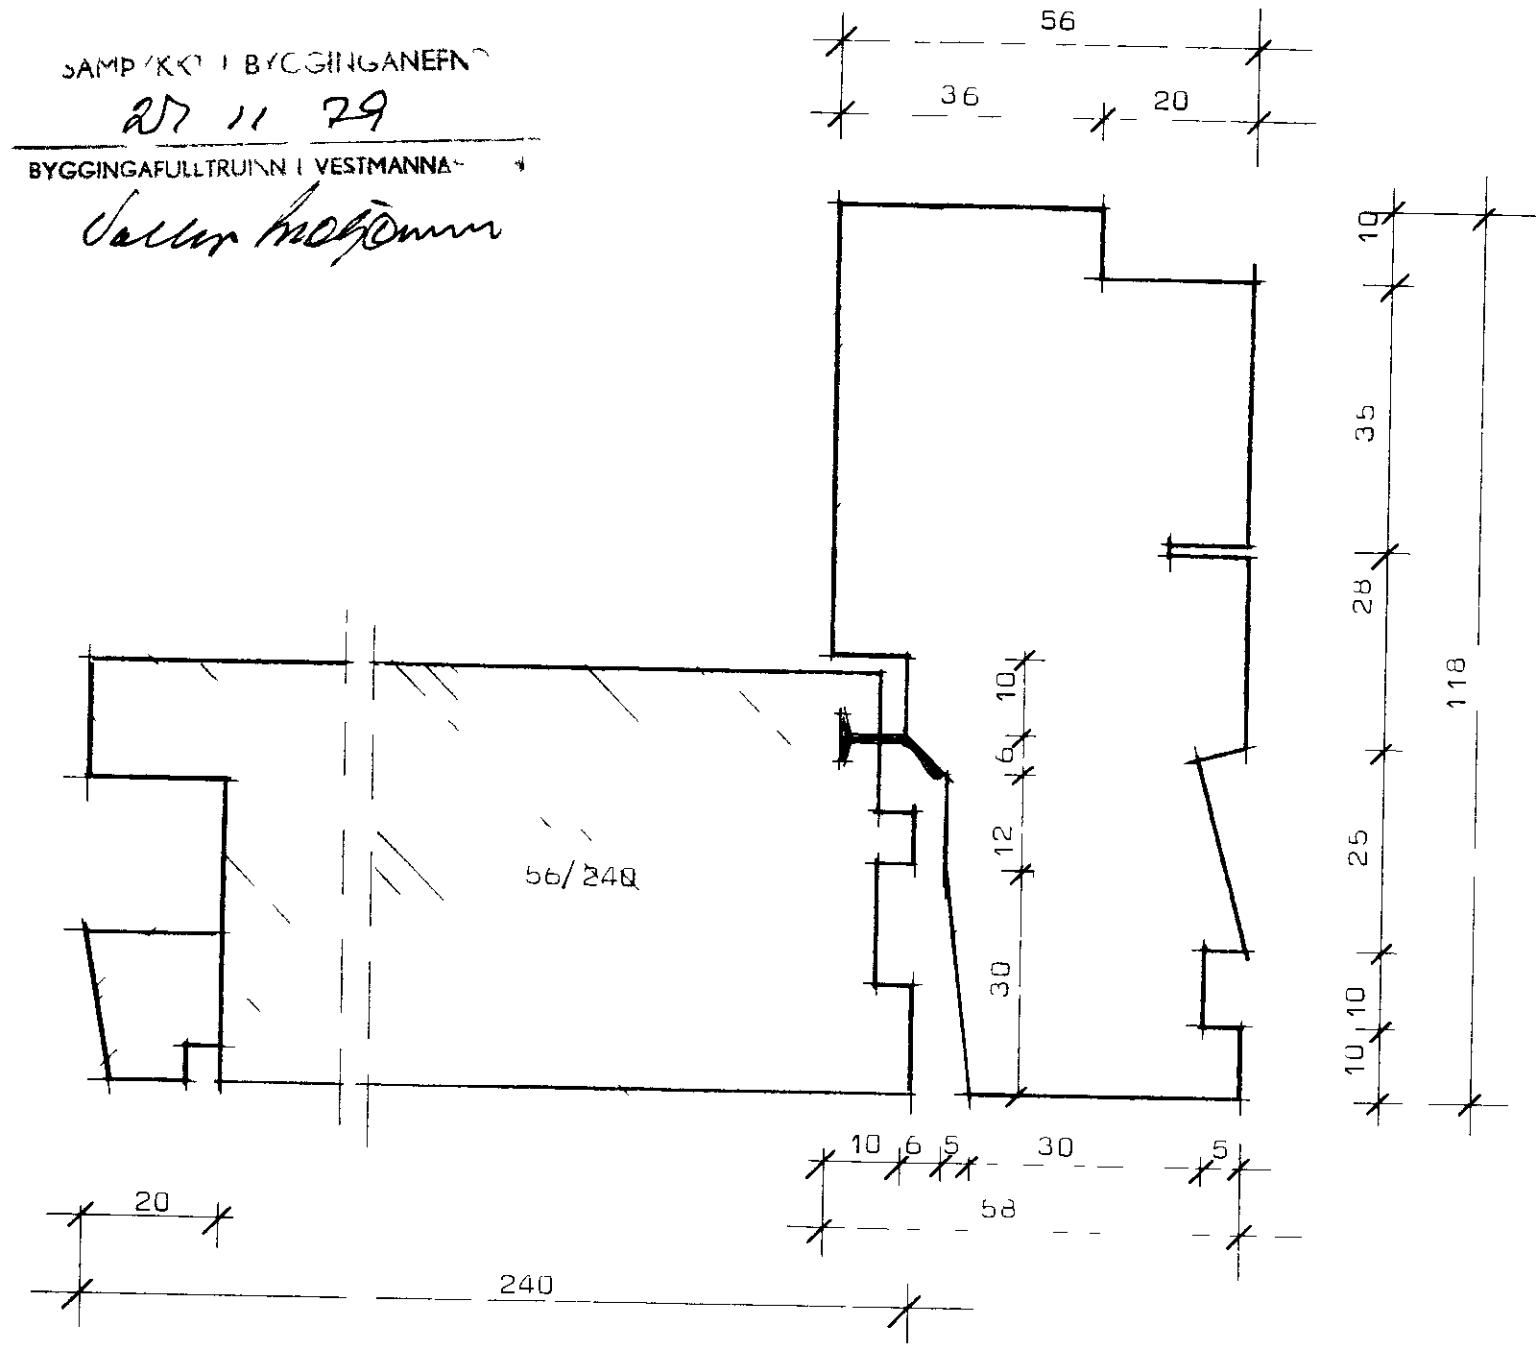


SAMP/KKI I BYGGINGANEFN
27 11 79
BYGGINGAFULLTRUINN I VESTMANNNA
Jónas Magnússon

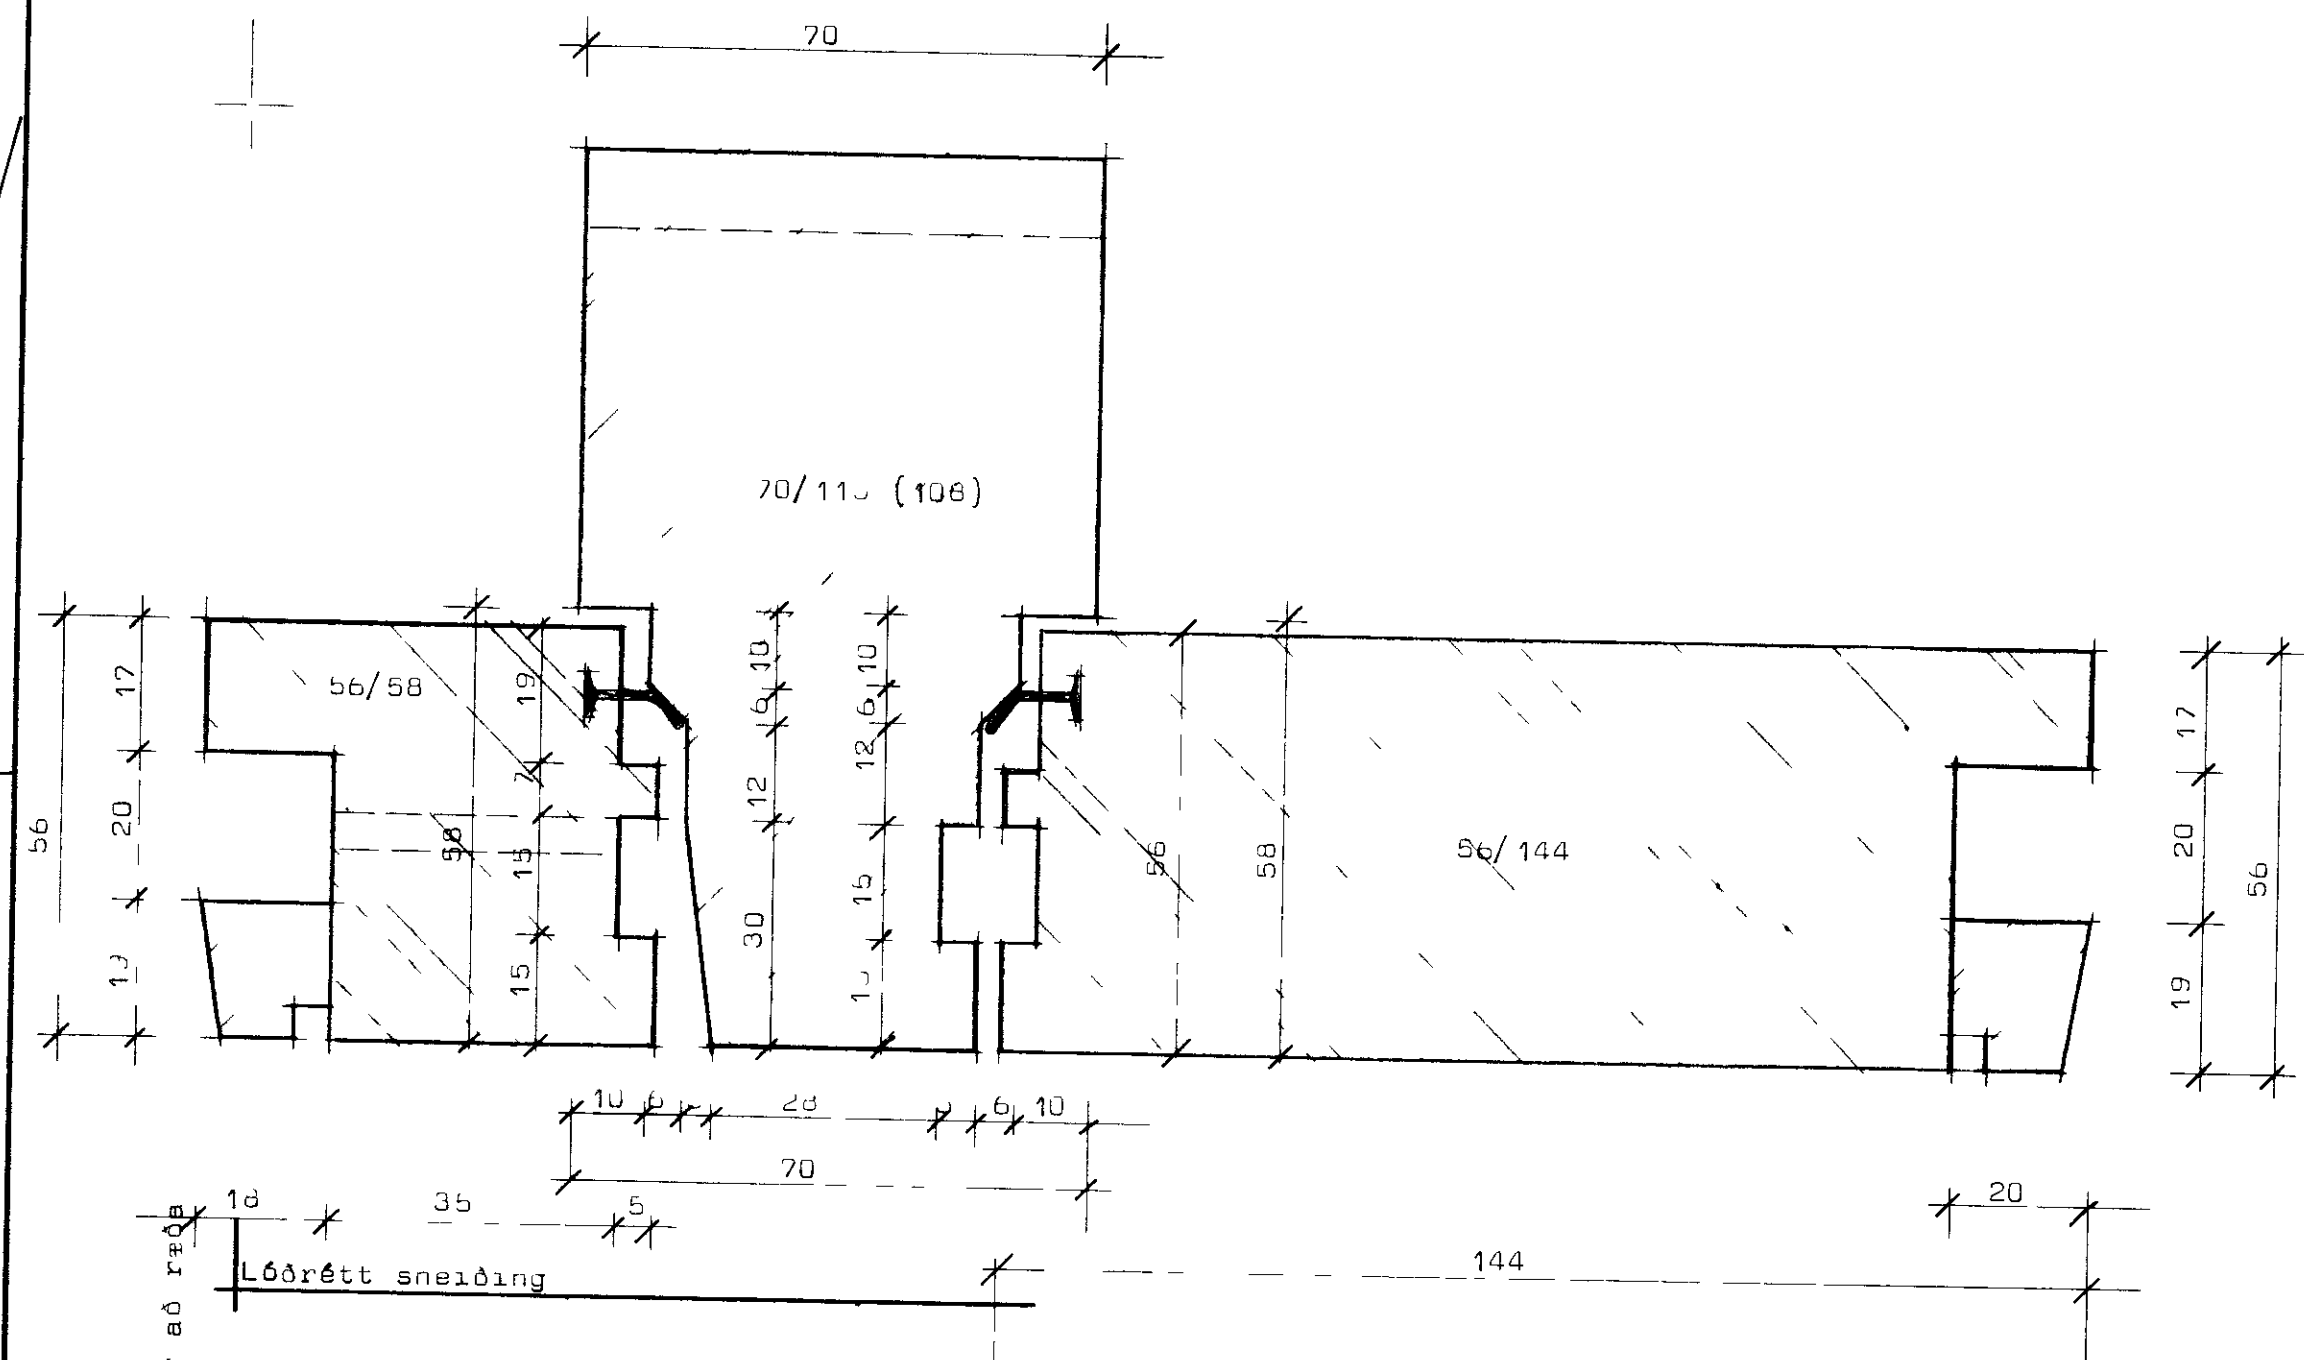

STÖÐALHÚS S F

TEIKNISTOFA SUDURLANDSBRAUT 20 SIMI 83141

VERKÉFNI	DAGS	1978	VERK NR
Garð eða svalahúsi	MKV	1 1	
Larettar og lóðréttar sneiðingar	BR		
	BLAD NR		