
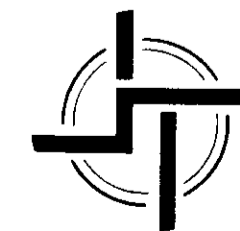


BÚHAMAR 24 VESTMANNAEYJUM

SAMÞYKKT BYGGLINGANEFND
 30-10 29
 BYGGINGAR L S'MANNAE
Ólafur Magnússon

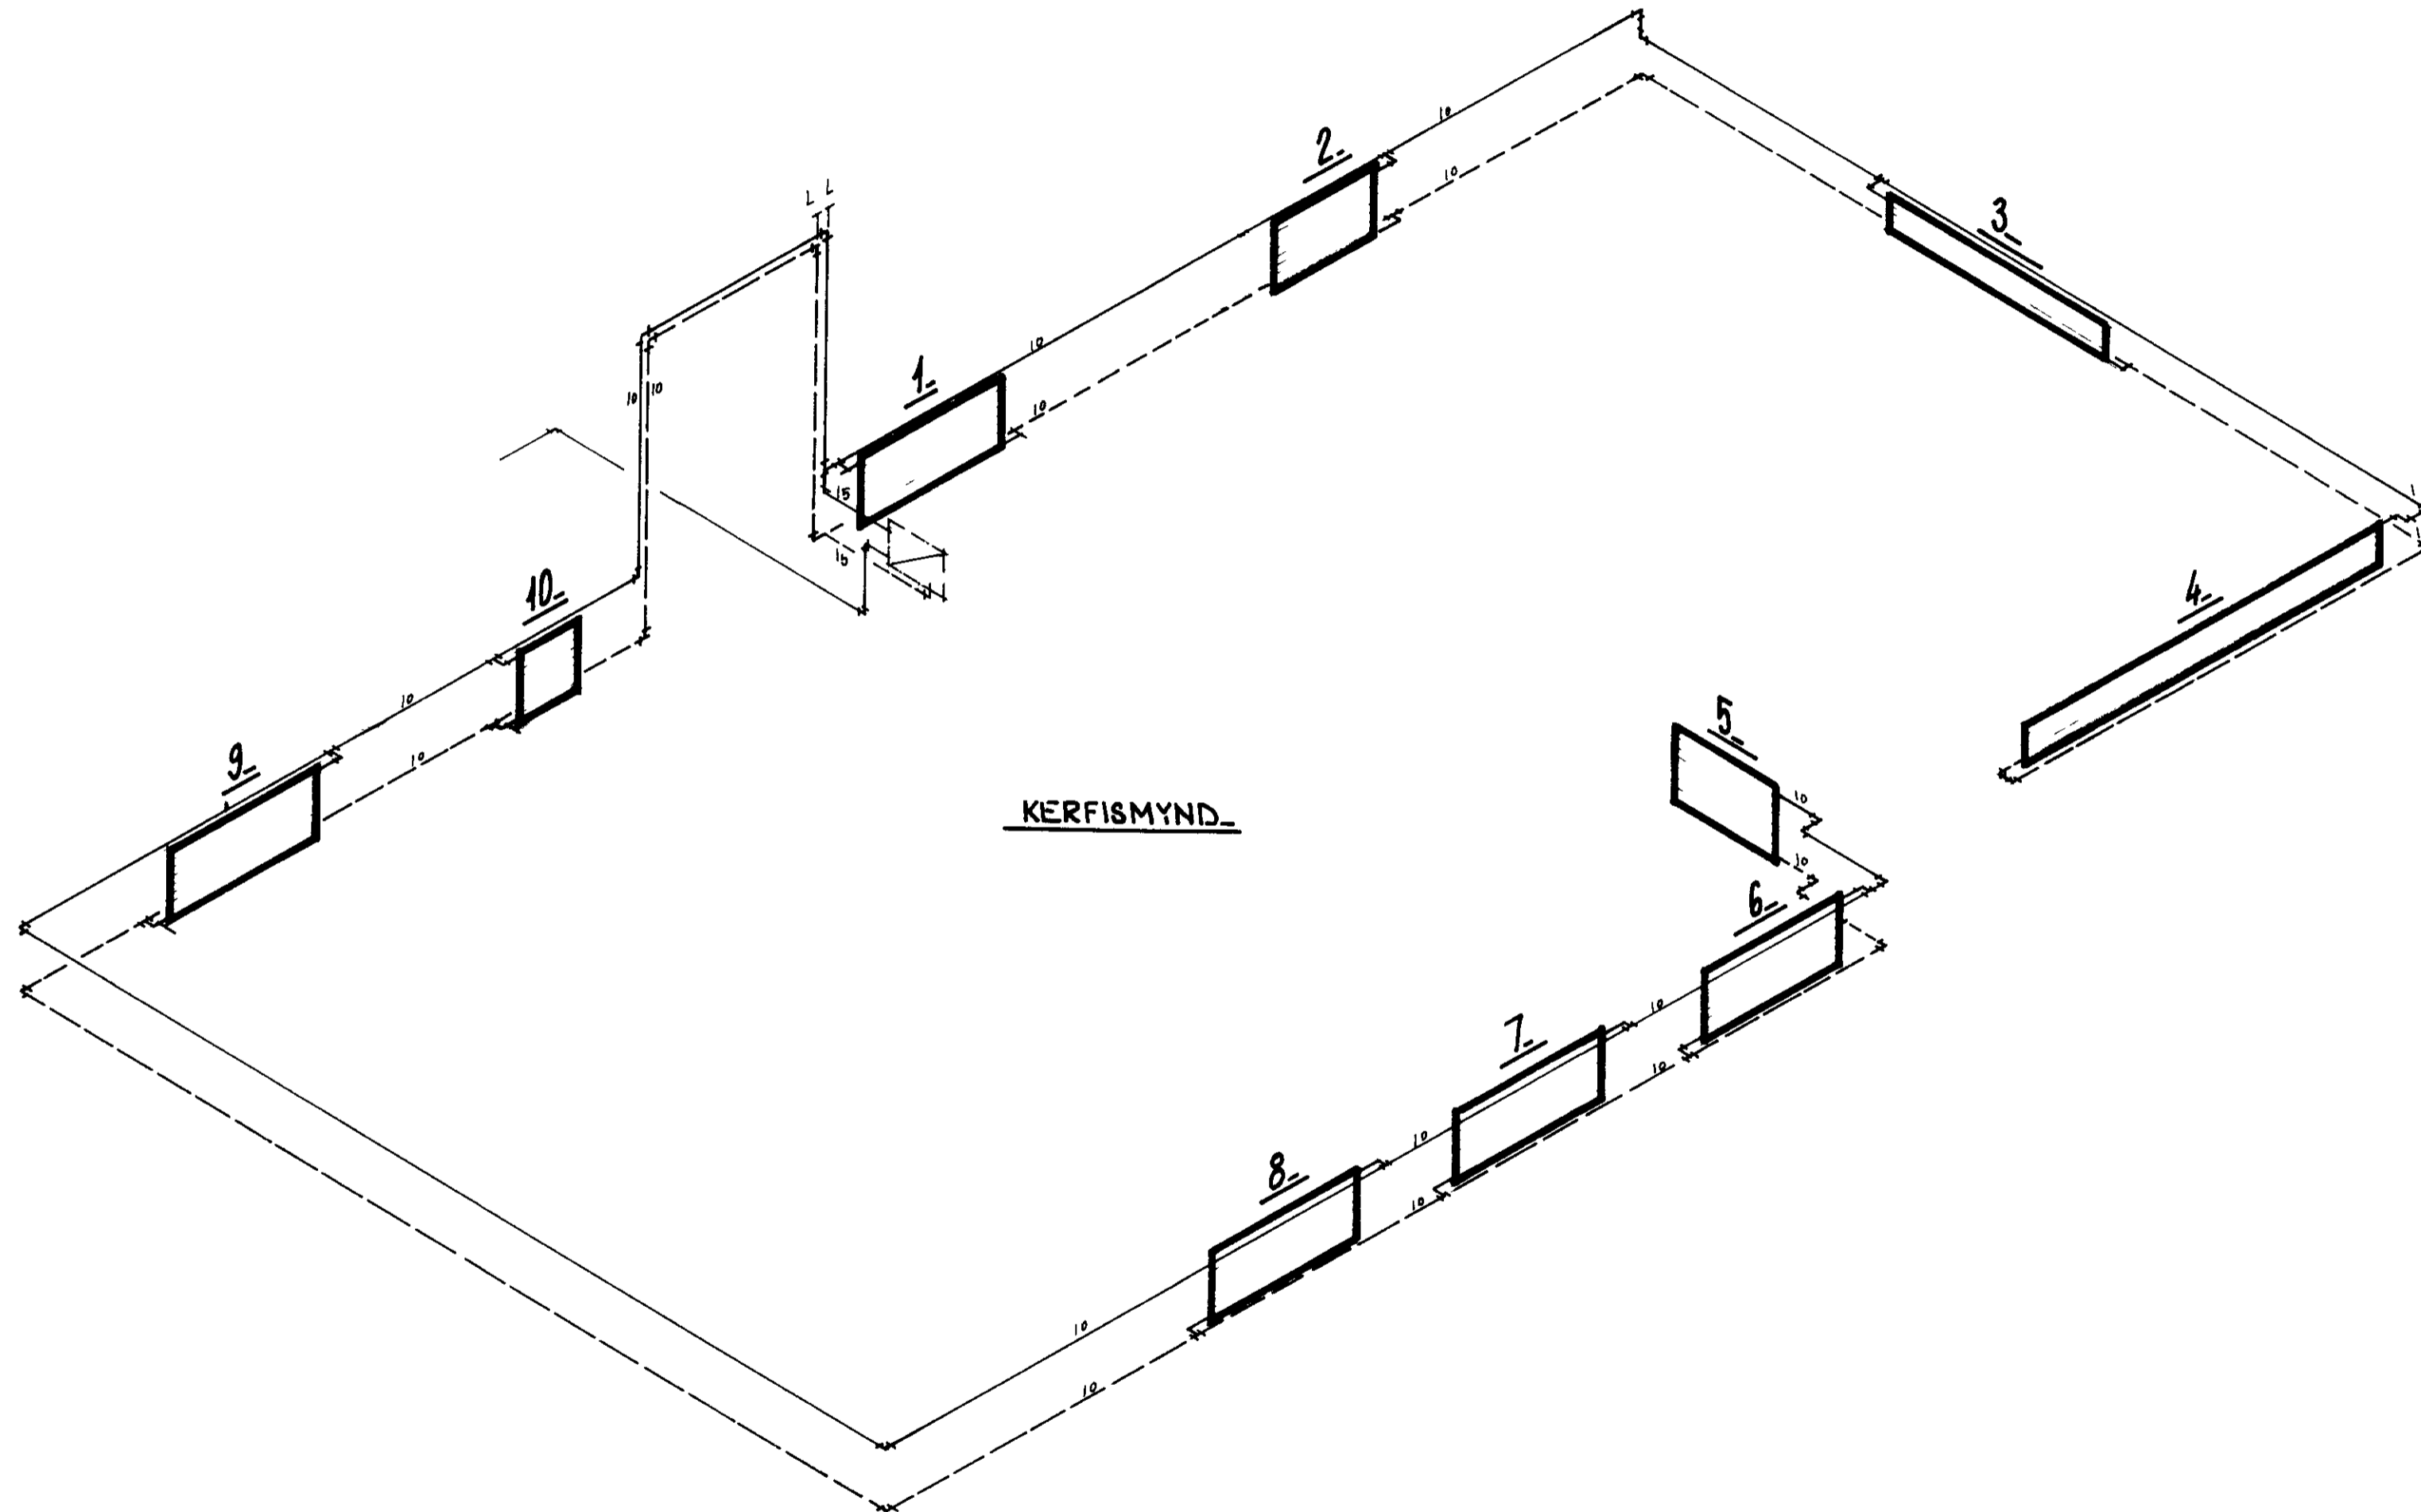

STAÐALHÚS S T

TEIKNISTOFA SIÐUMULA 31 SIMI 83141

VERKEFNI	DAGS	VERK NR
HITALÖGN KERFISMYND	MKV	
	BR	
	BLAD NR 3 03	
		ST-141