

1555

# BÚHAMAR 26 Vestmannaeyjum

TK=24 45

Ø 150 pvc 20‰


JH=25,90

Bilgeymsla

GH = 25,90

Þorpg


BR 600

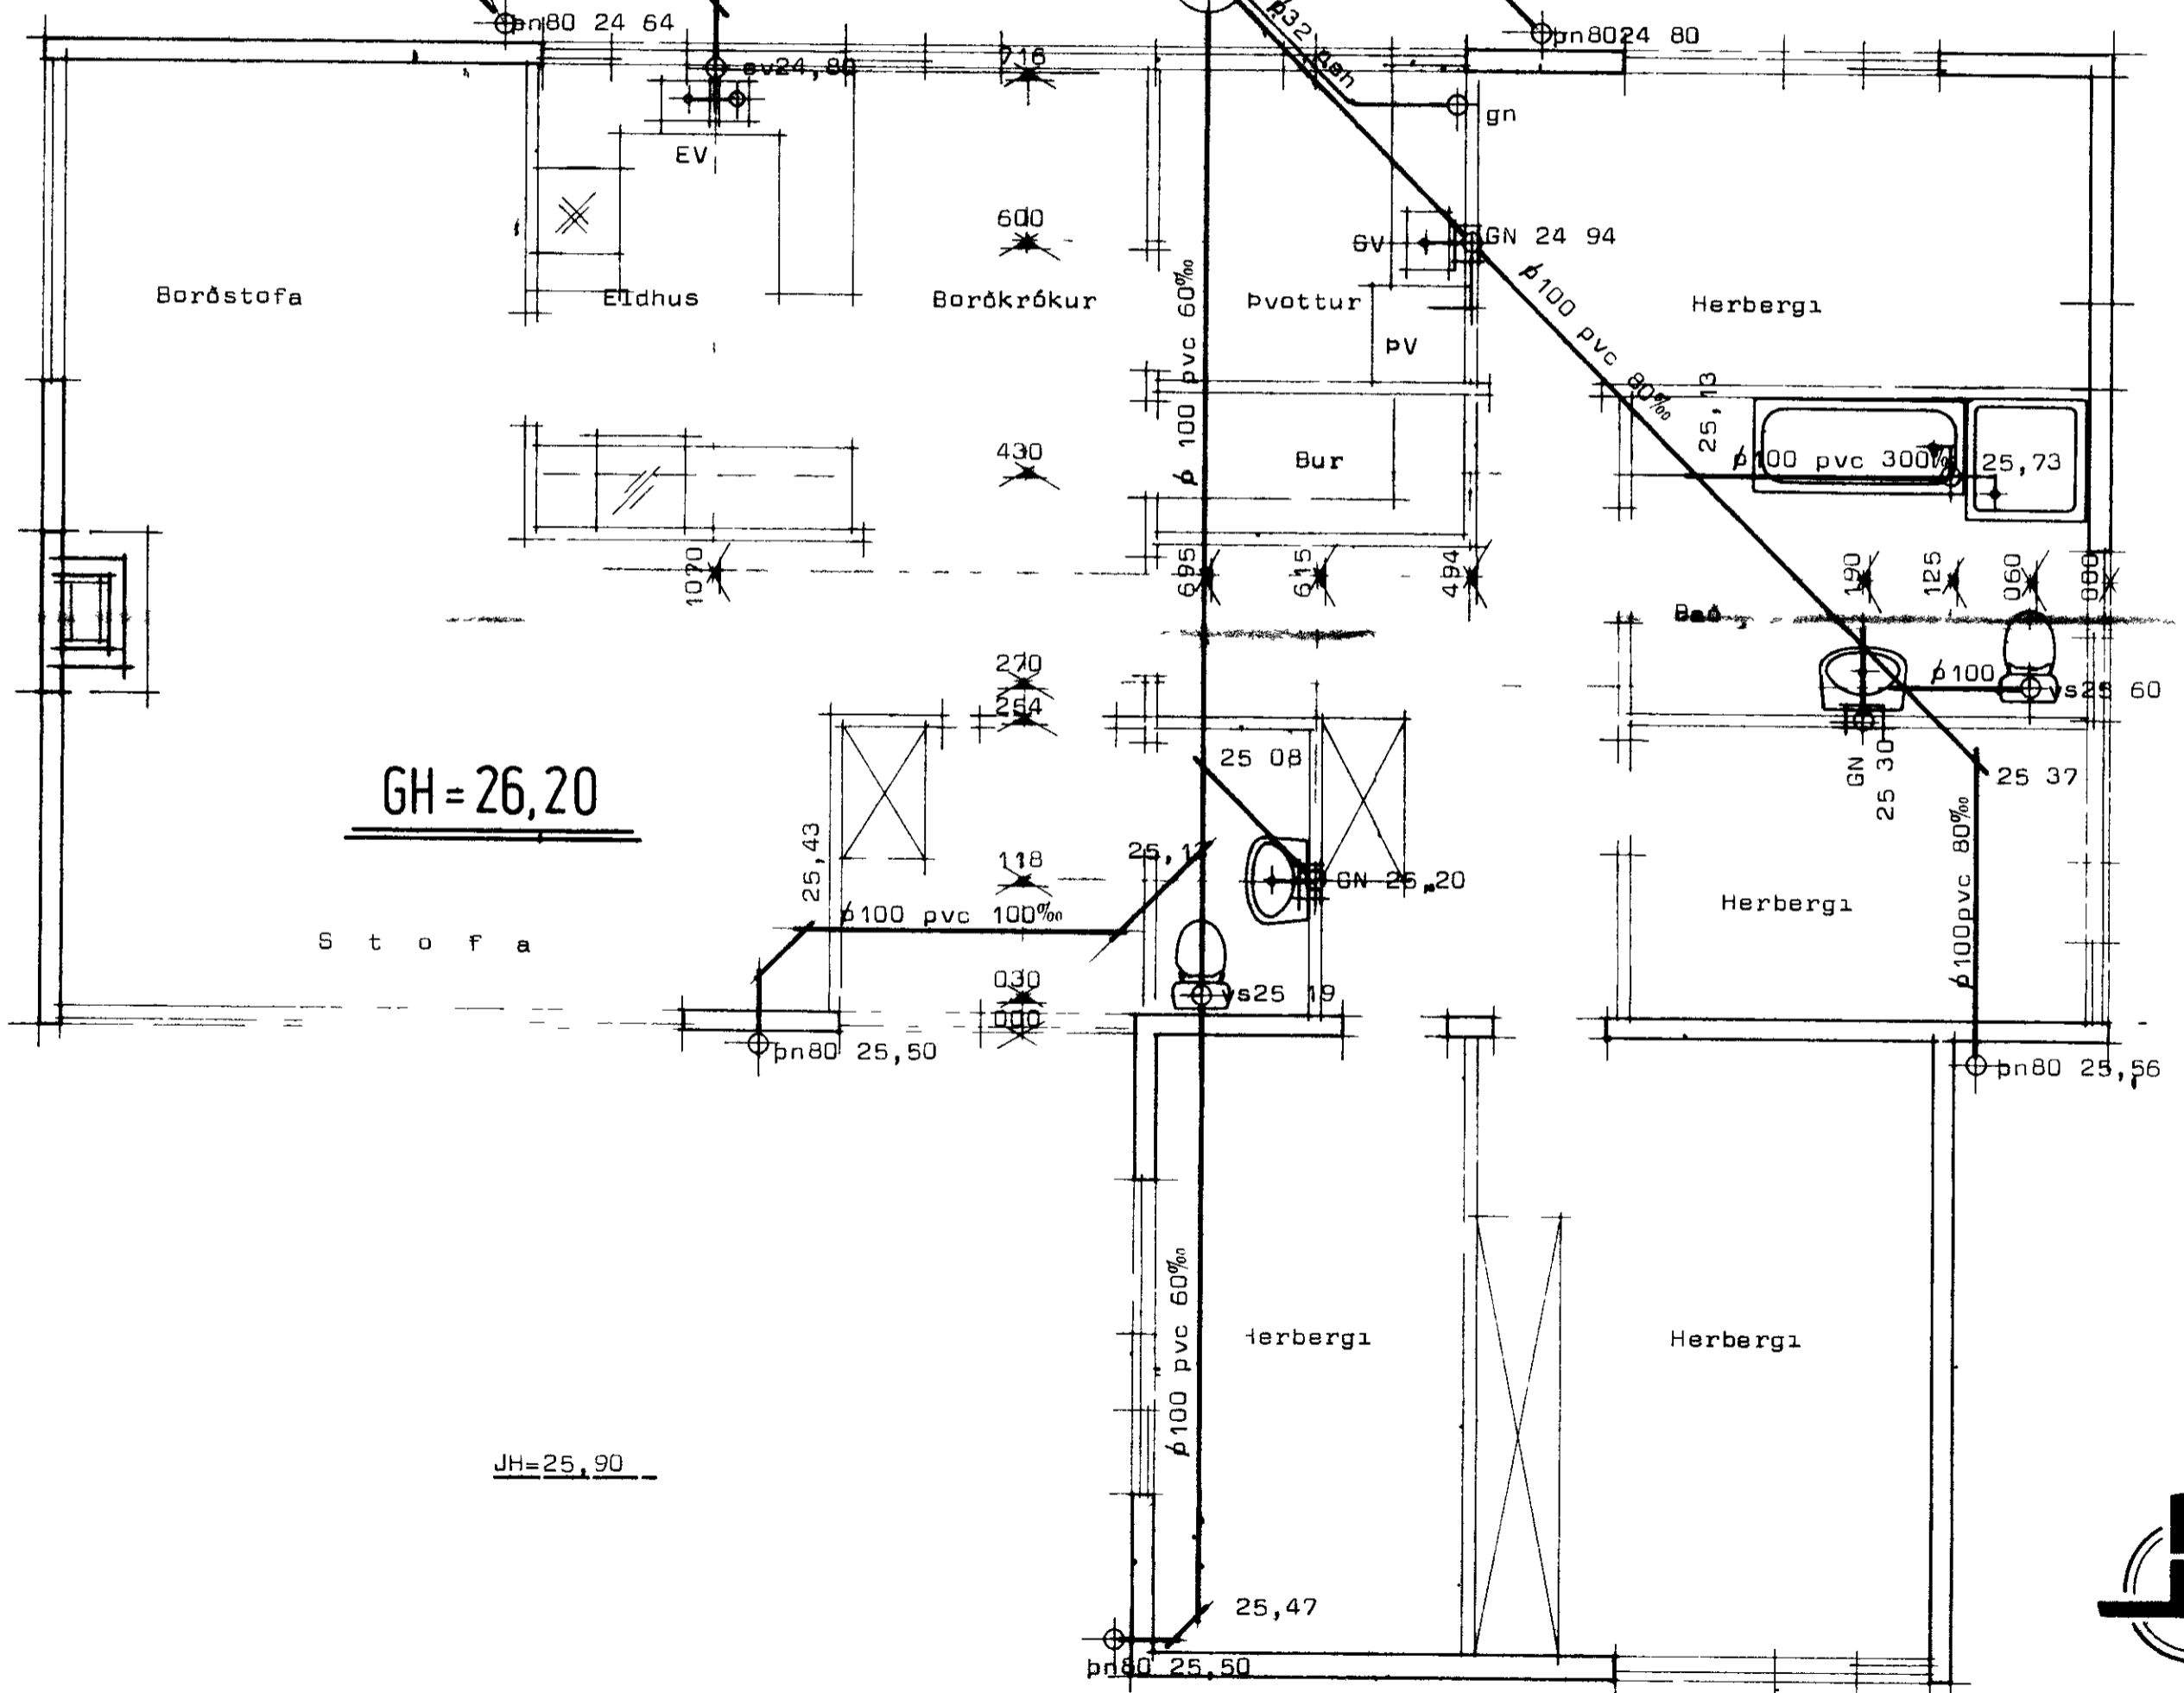

GH = 26,20


S t o f a

JH=25,90

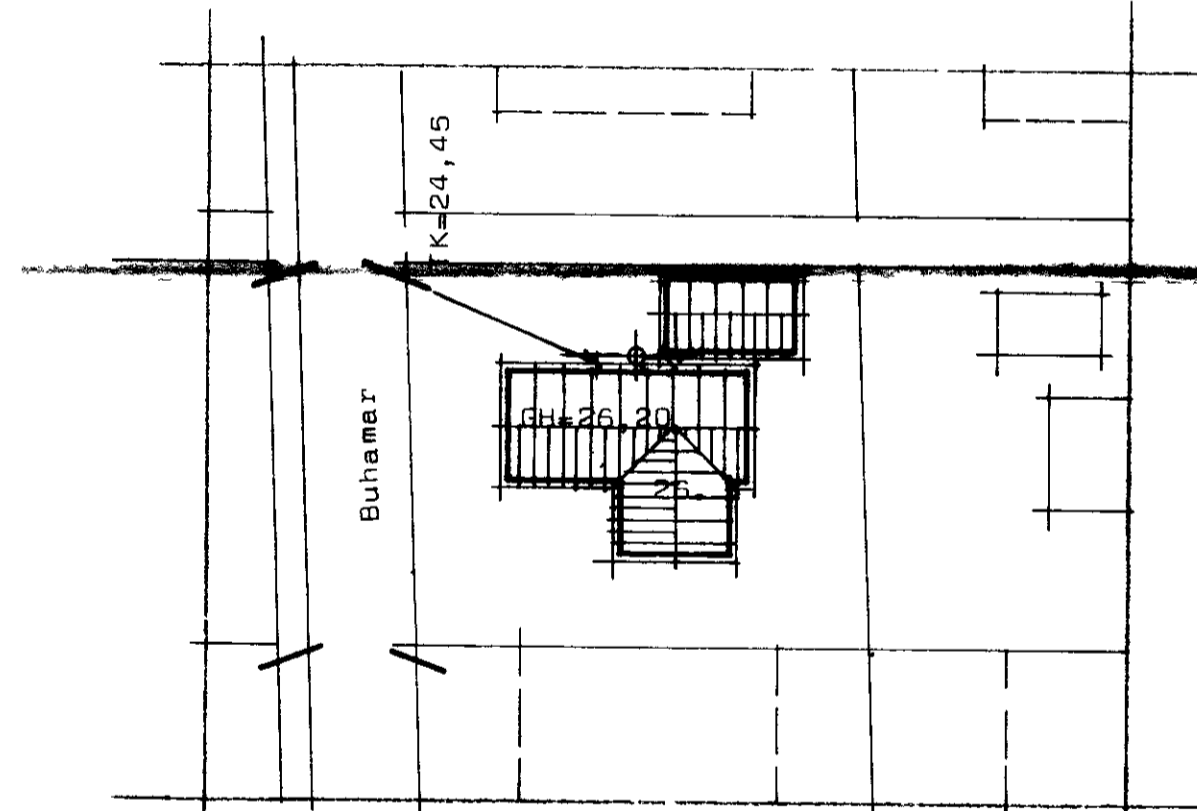

Afstöðumynd Mkv 1 500

Efni og frangangur lagna se i samræmi við IST 65 og 68

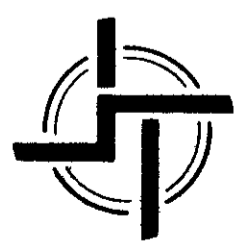

# STAÐALHÚS

TEIKNISTOFA SIÐUMÚLA 31 SIMI 83141

VERKFNIR	DAGS	VERK NR
Frænnislegnir	MKV 1 50	ST 131
Buhamar 26 Vestmannaeyjum	BR	
	BLAD NR	