

1561


SAMPYKKT I BYGGINGANEFND

11-4-80

BYGGINGAFULLTRÚ N. I. VESTMANNAEYJUM

Valur Kristjánsson

SKYRINGAR 8JA BLAD 3.04

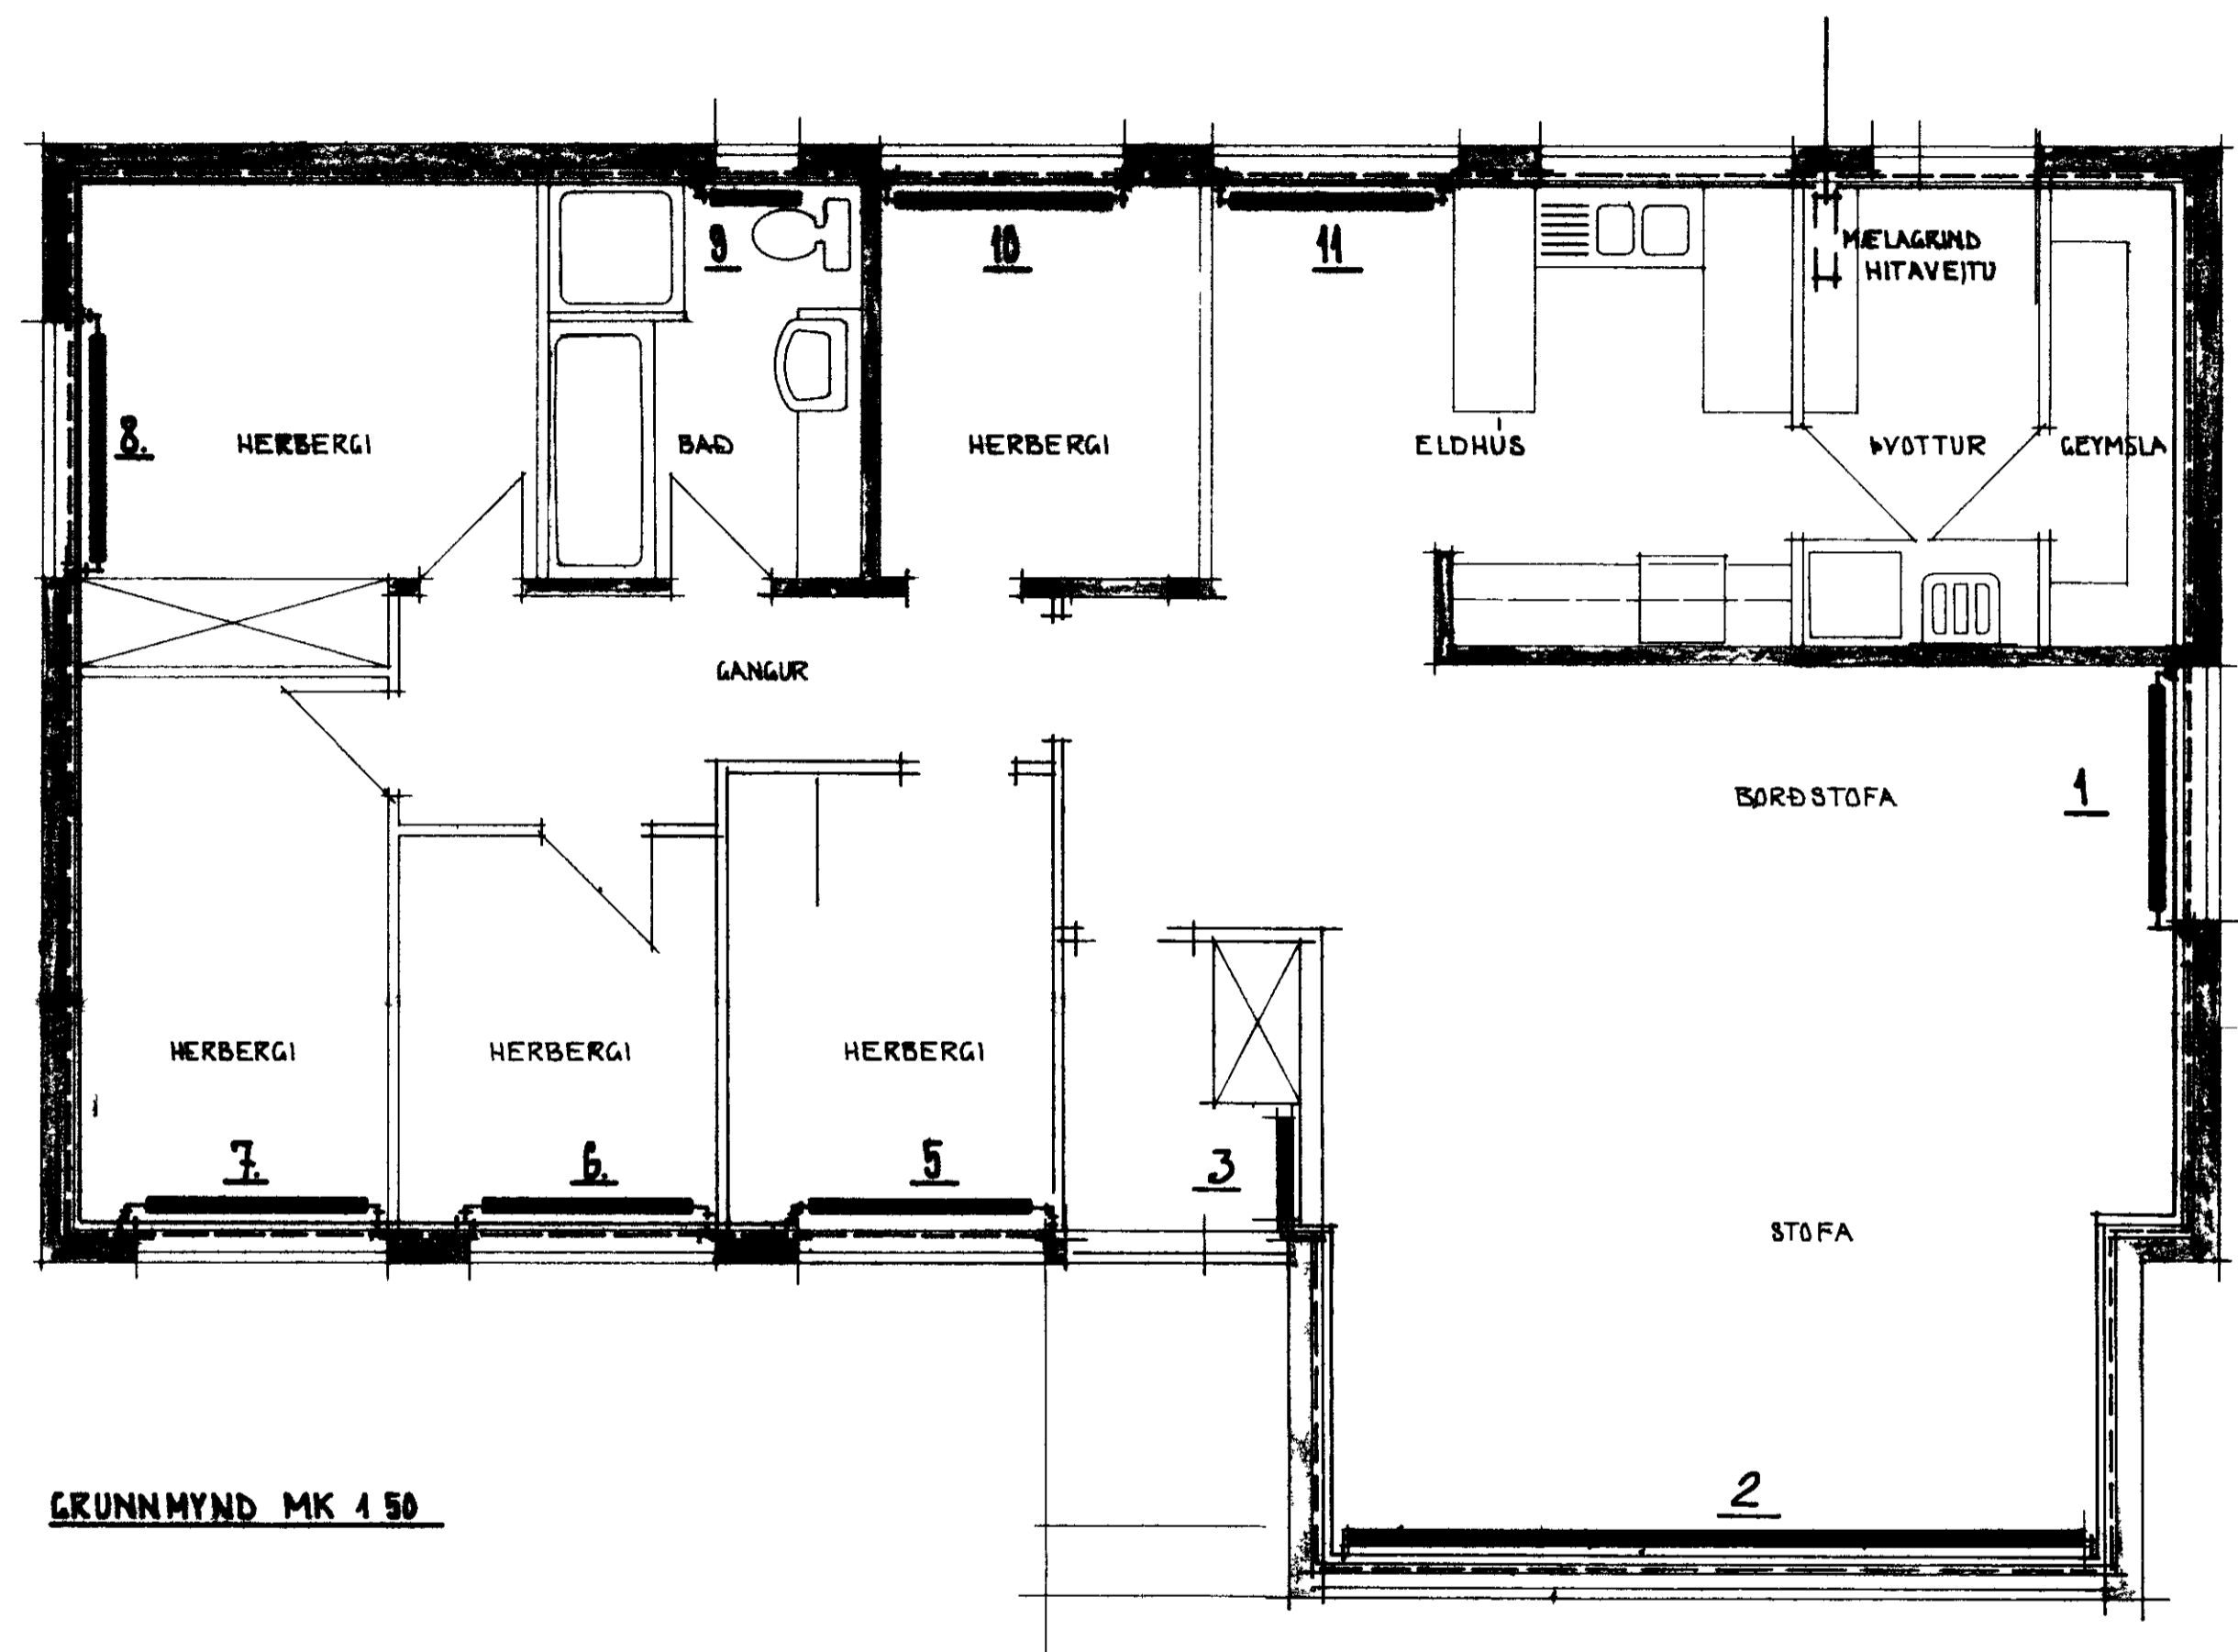

GRUNNMYND MK 1 50



STAÐALHÚS

TEIKNISTOFA

SÍMI 83141

VERKEFNI	DAGS	VERK NR
HITALÖGN GRUNNMYND	MKV 1 50	82
BR	BLAD NR 3.03	
BLAD NR	3.03	

Valur Kristjánsson *Sigrún P. Kristjánsson*