

1563


SAMÞYKKT I BYGGINGAREFND

11-4-80


BYGGINGU NIA YJUM

Vally Magnússon


SKYRINGAR OG MERKINGAR SJA BLAD 304

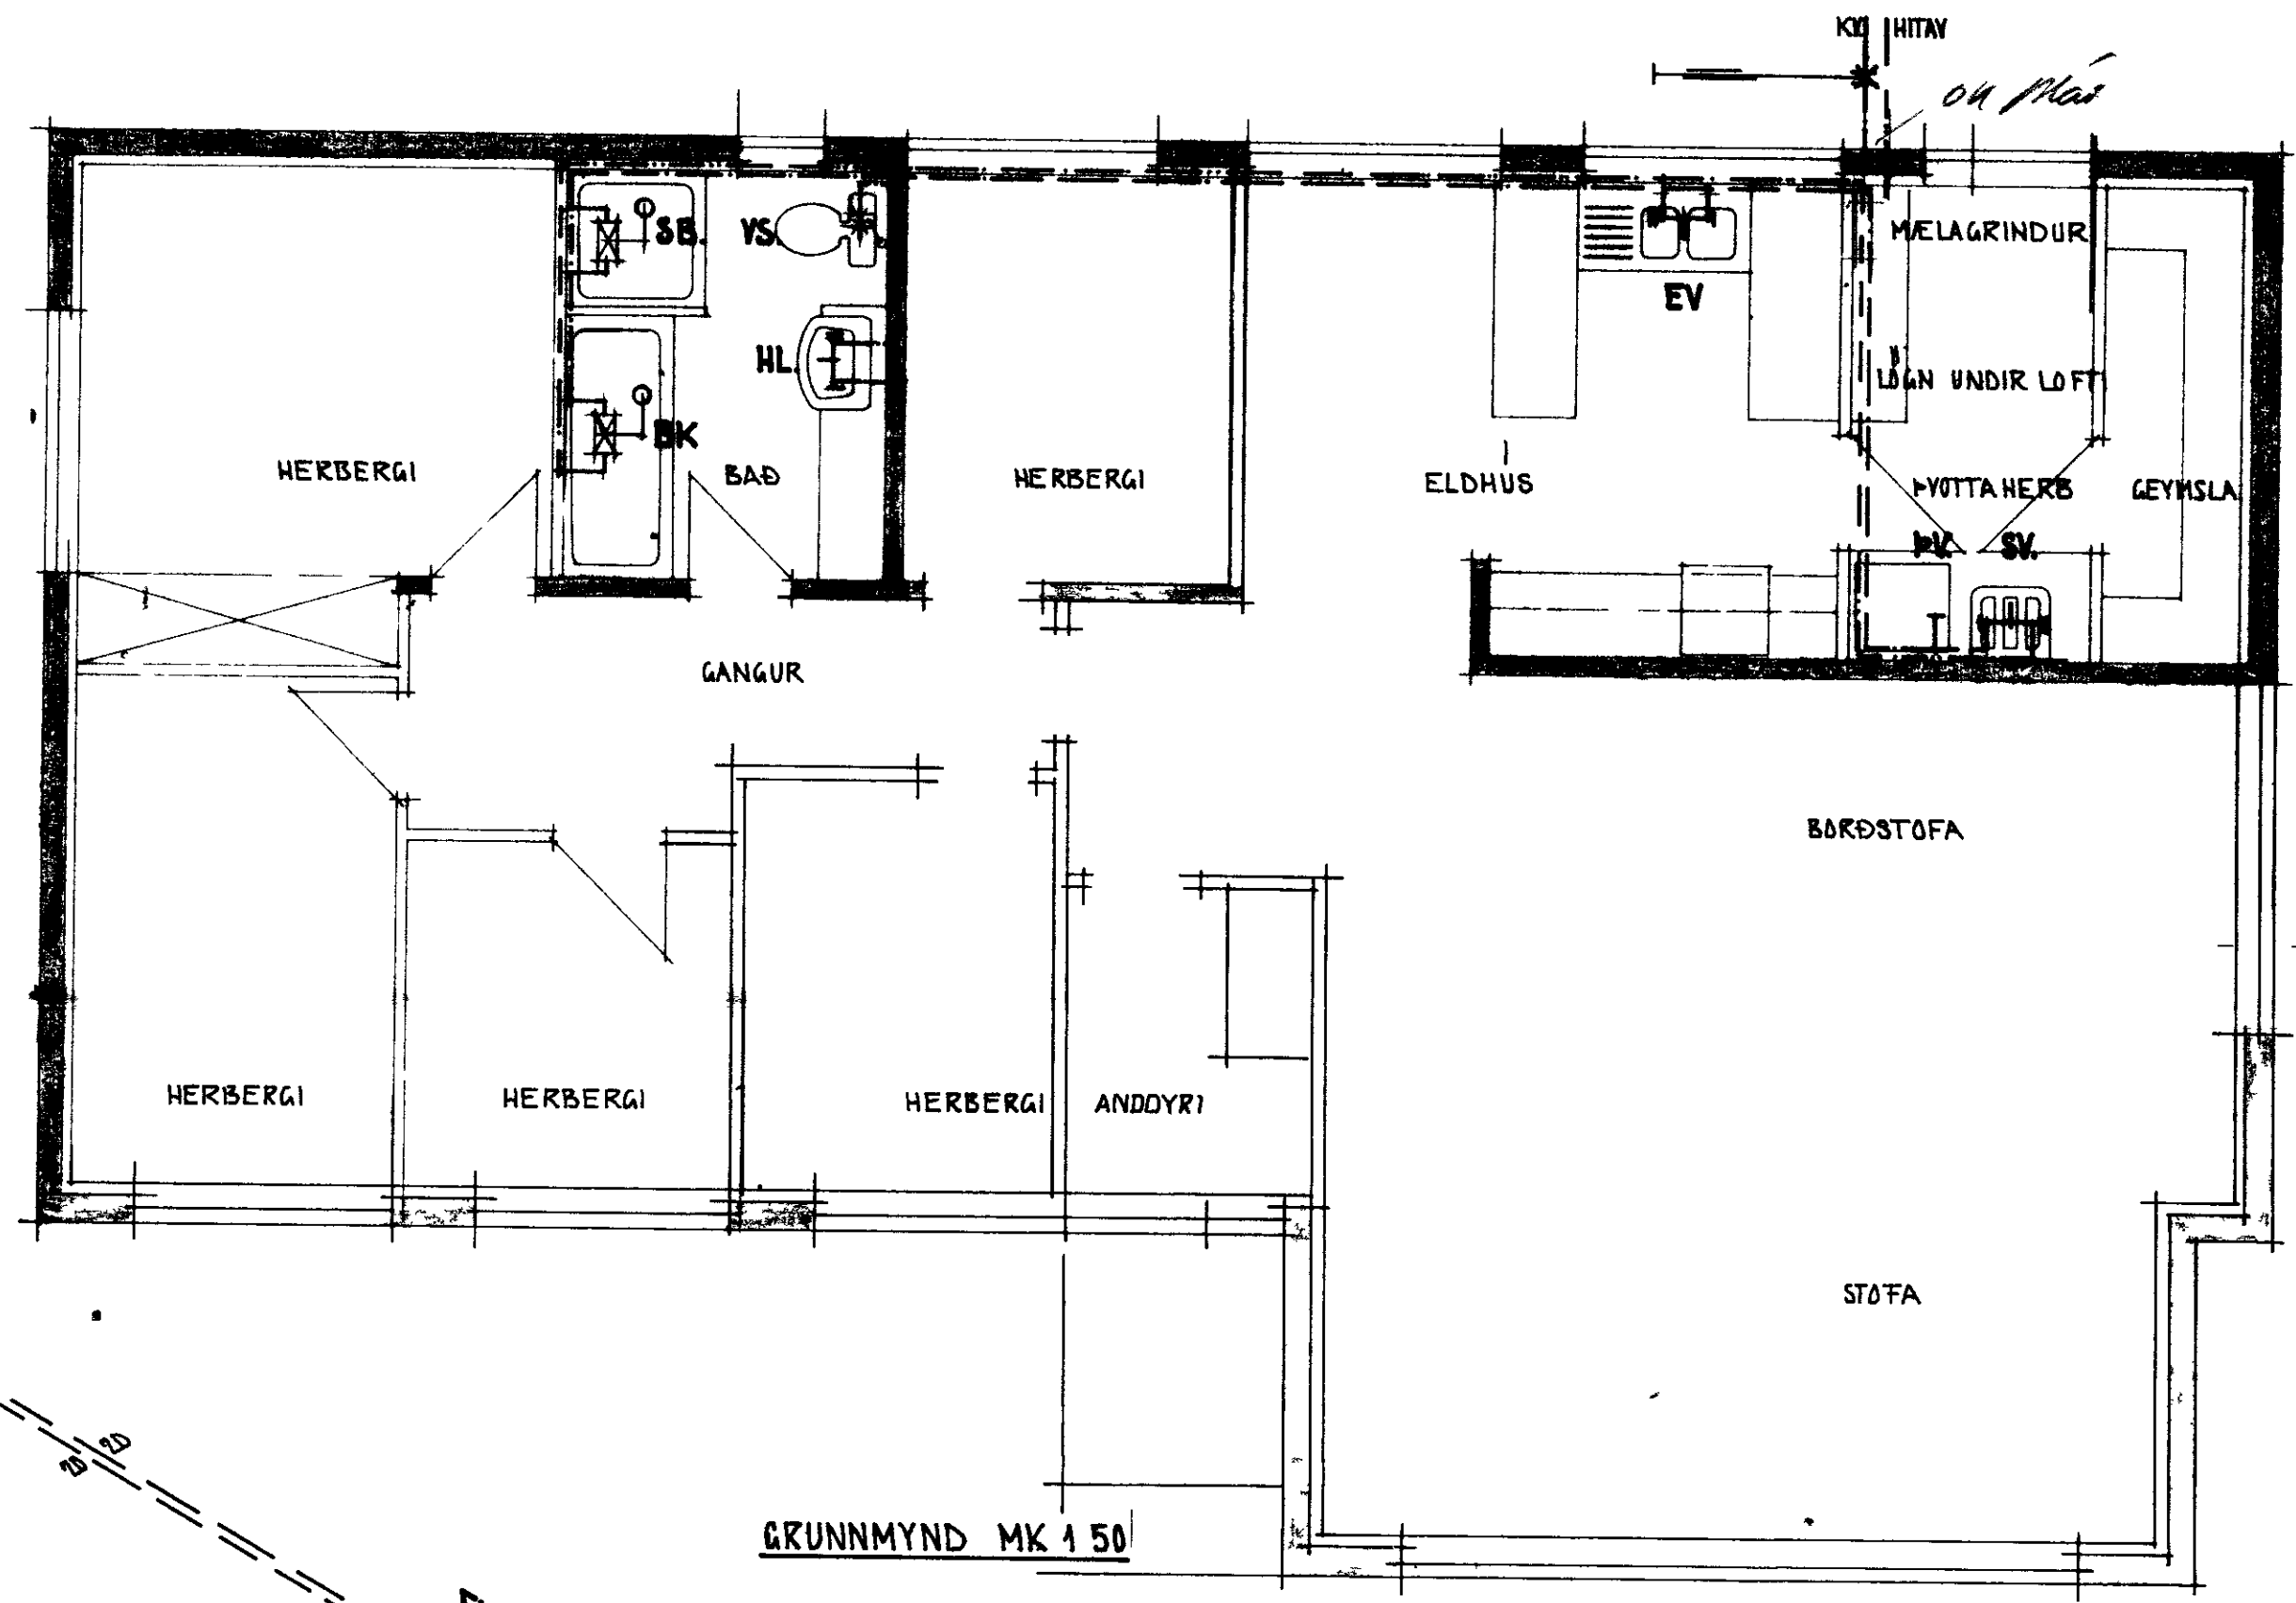

GRUNNMYND MK 1 50

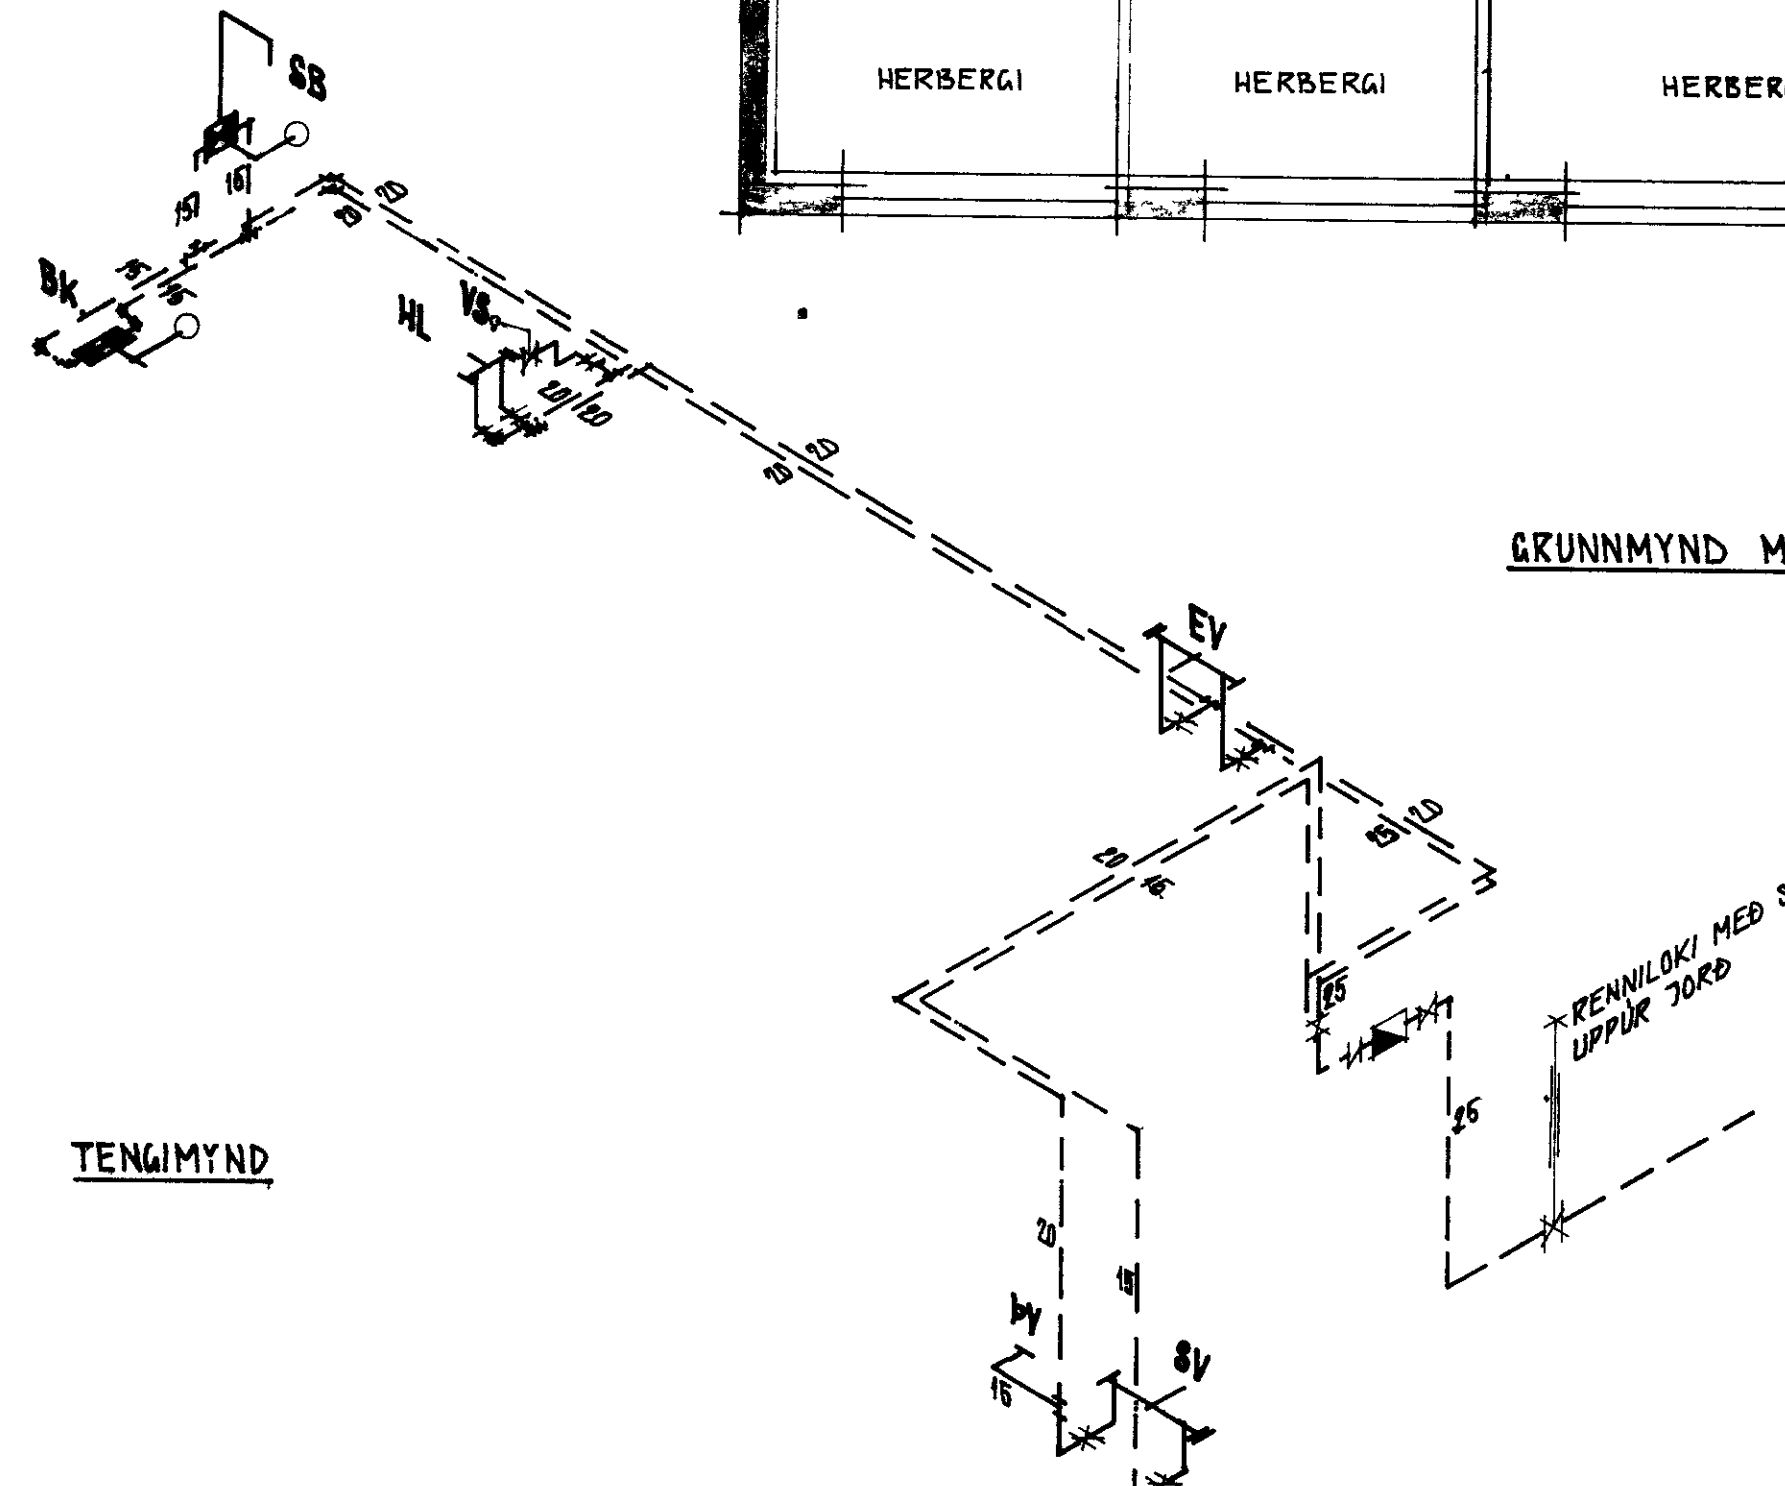

TENGIMYND

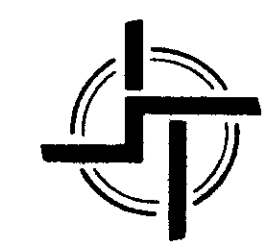

STADALHUS SIA

TEIKNISTOFA SUÐURLANDSBRAUT 20 SIMI

VERKEFNI NEYZLUVATNSLAGNIR	DAGS	VERK NR
	SKV. 1 SR.	
	SR.	52
	BLAD NR 302	

Vally Magnússon *Stefn P. Kj.*