

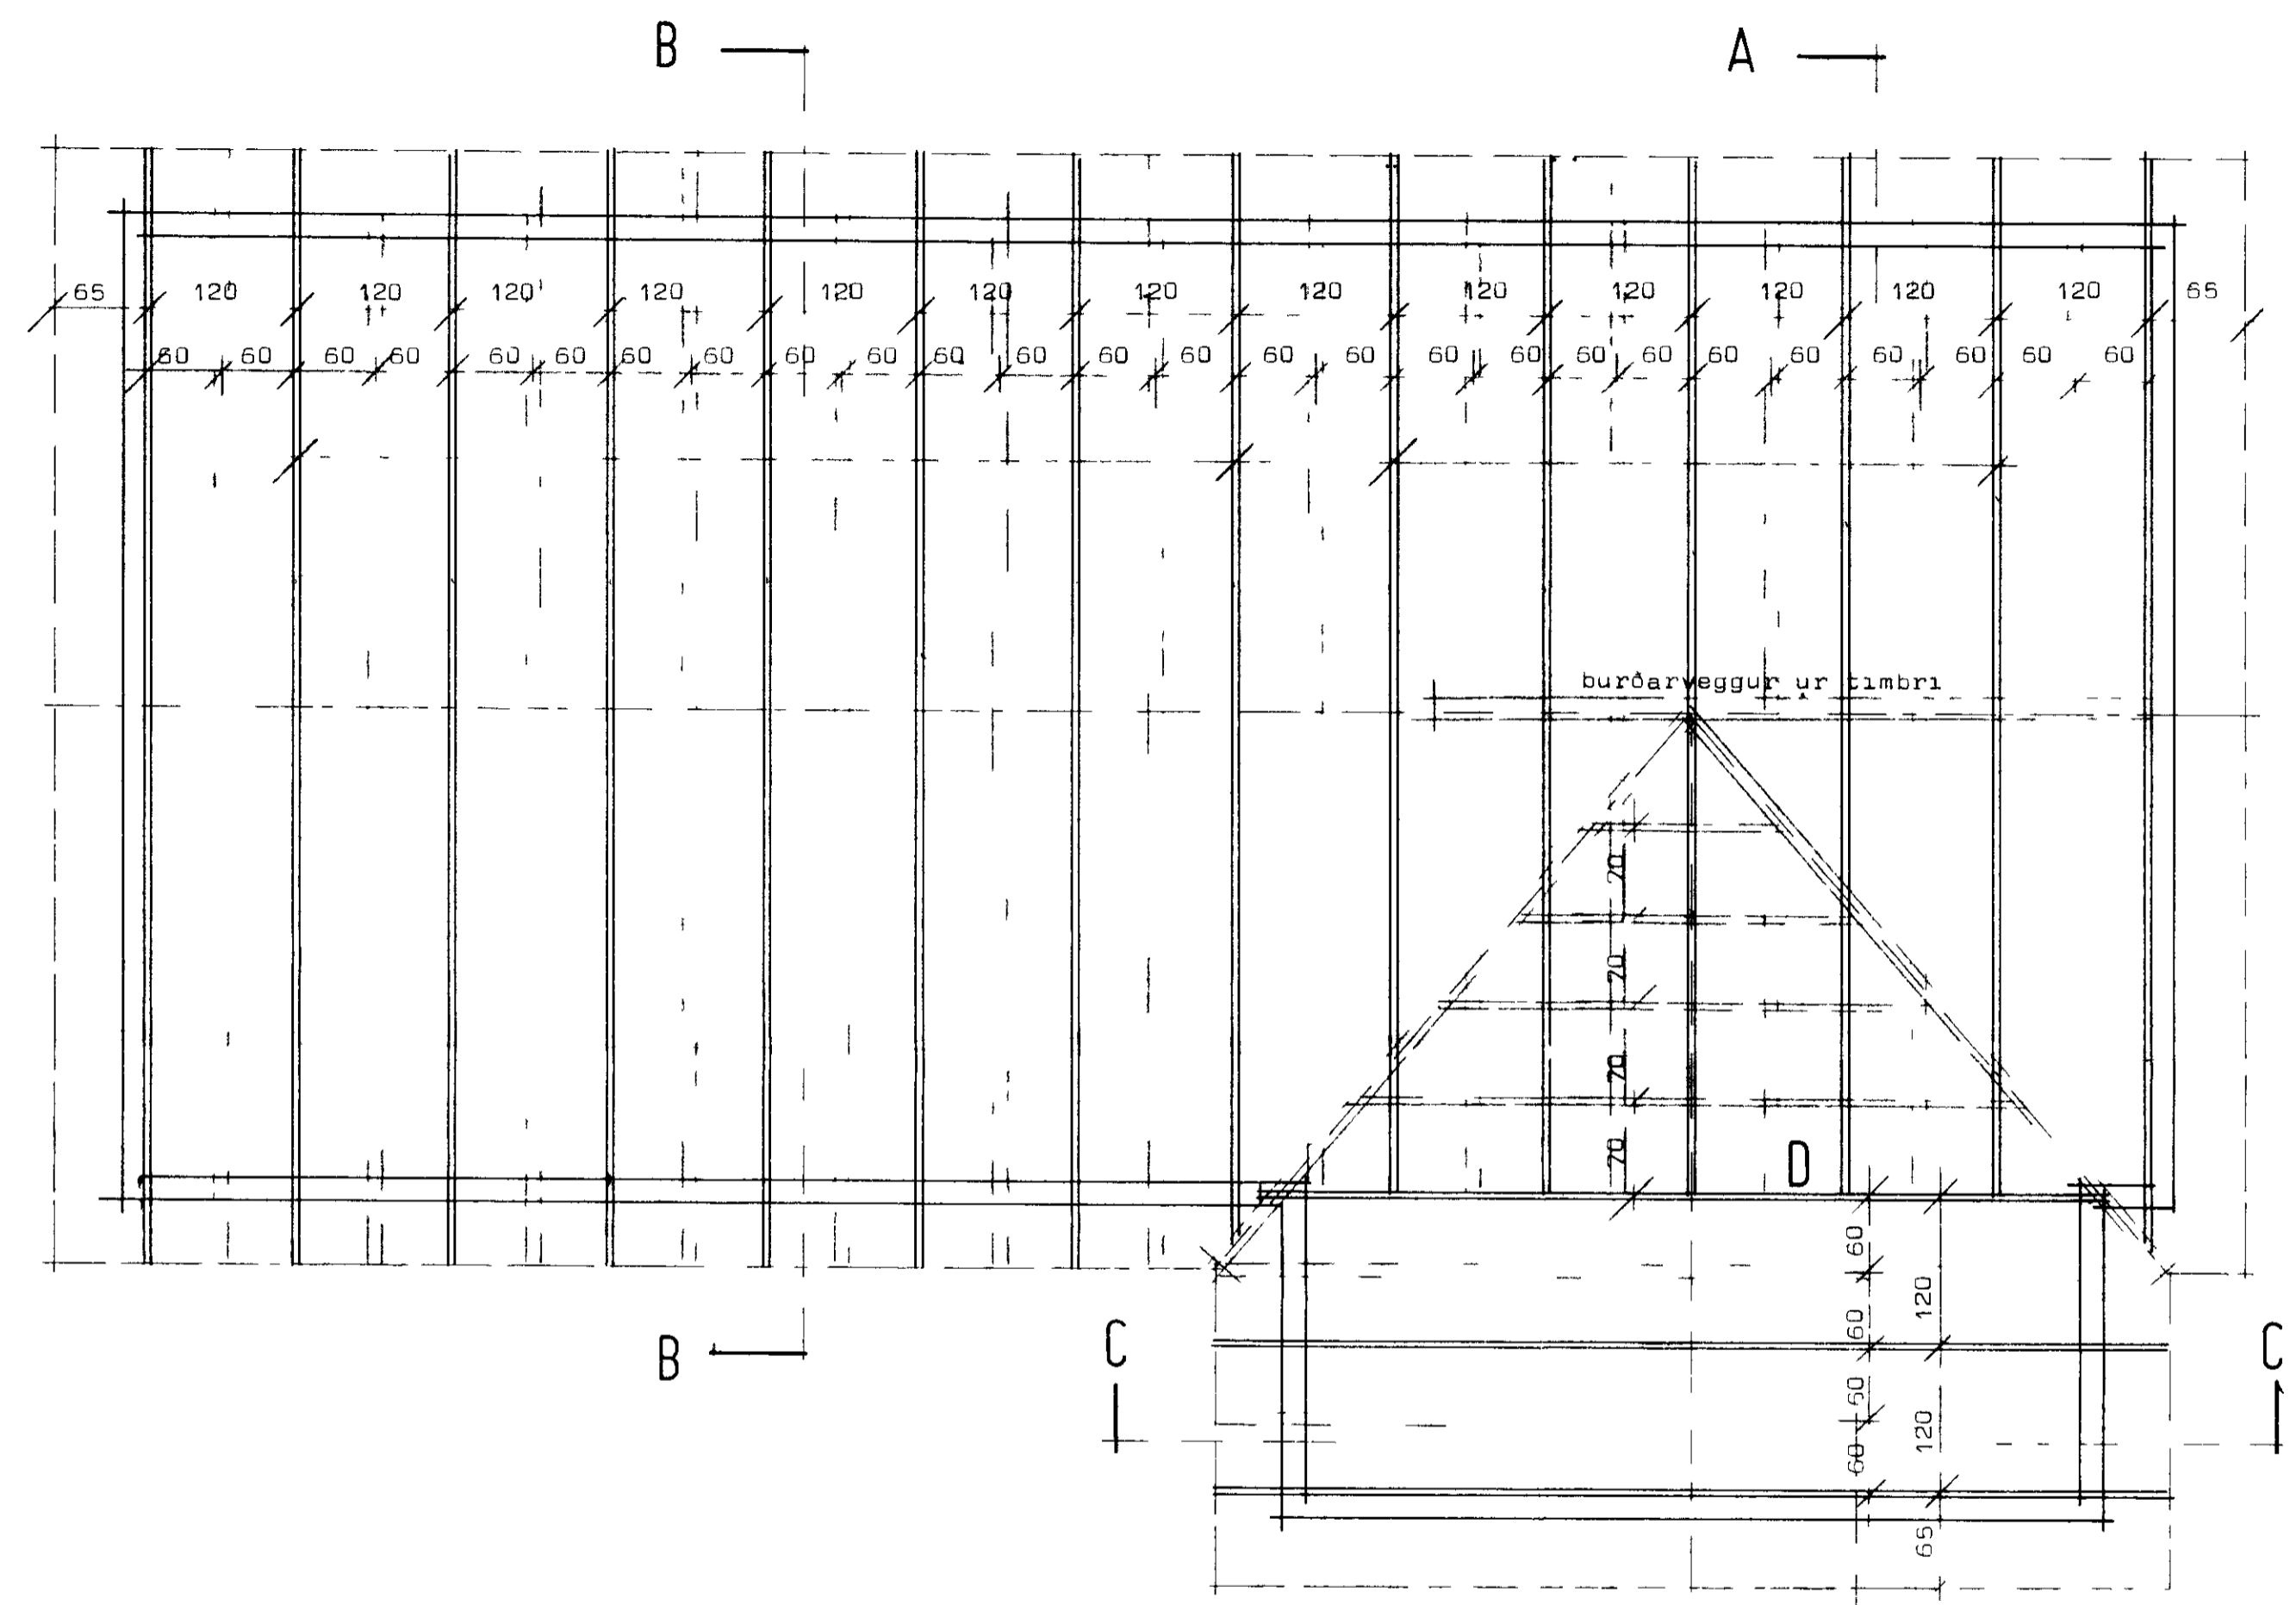


11-4-80  
 Vallir Kristjánsson

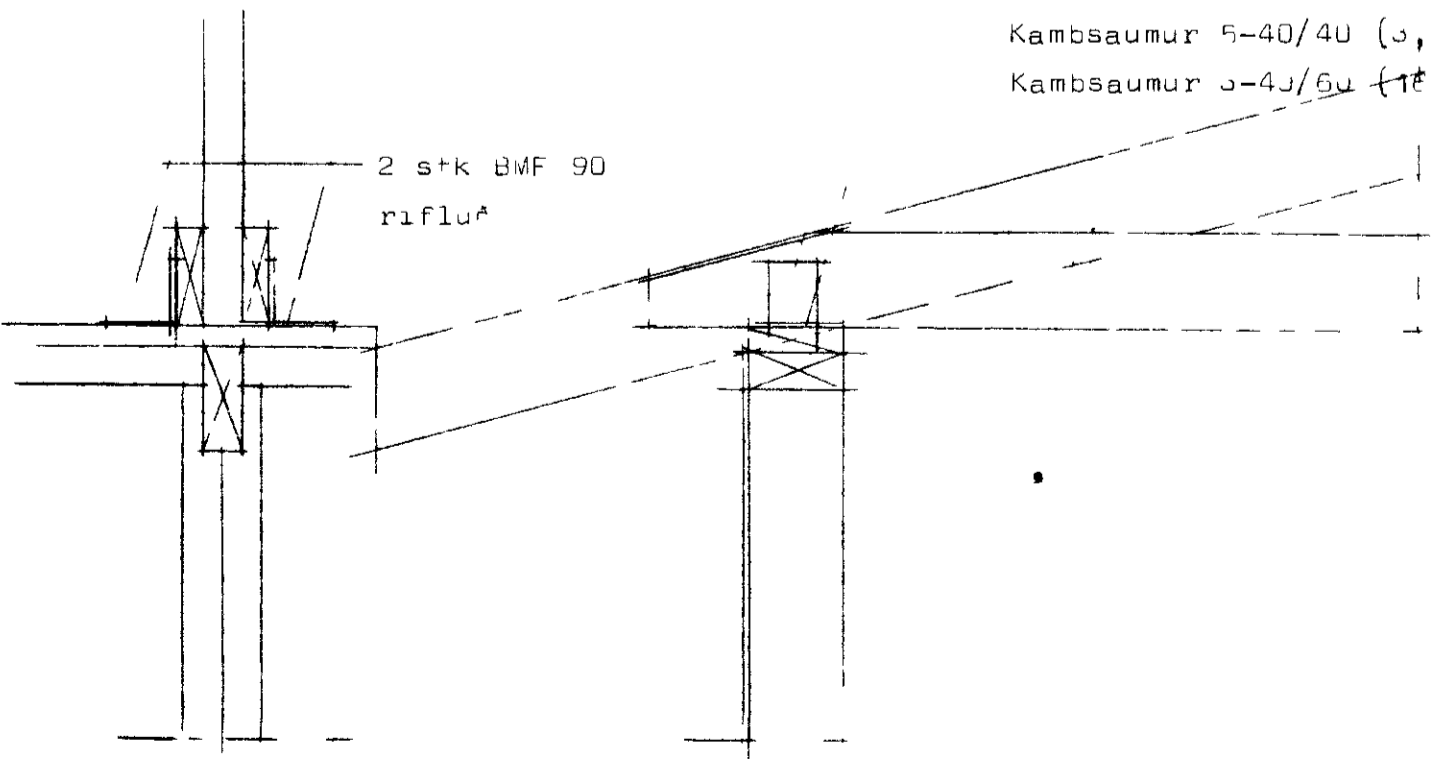

Kamsaumur 5-40/40 (3, 11 og 12)  
 Kamsaumur 3-43/60 (18, 22 og 28) Grunnmynd MKV 1 F0

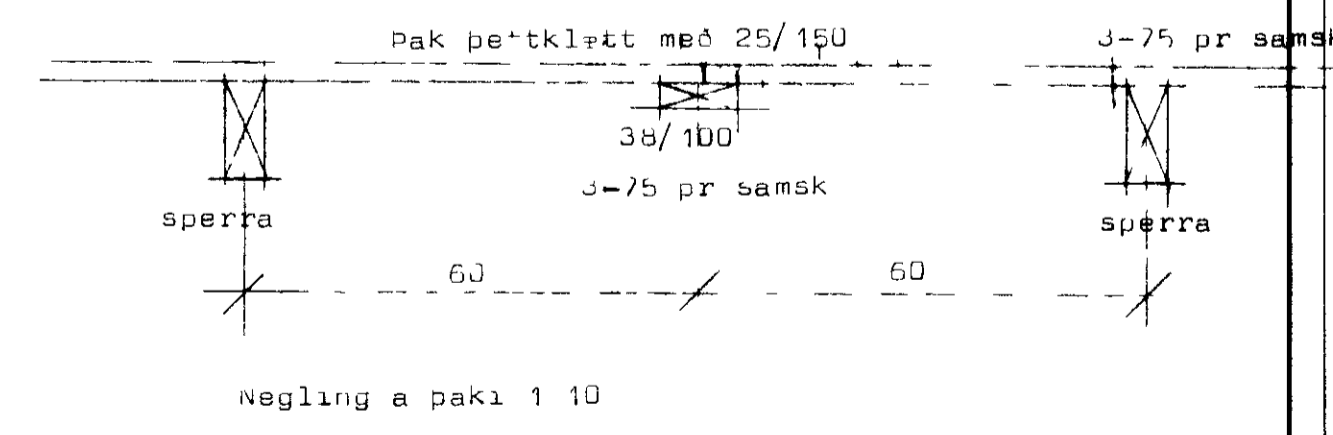

**STADALHÚS** S F  
 TEIKNISTOFA SIÐUMULA 3I SIMI 8314I

VERKEFNI	DAGS	VERK NR ST 2
Pakviðir	MKV 1 50 1 20	
	BR	
	BLAD NR 2 02	

*Handwritten signatures and names at the bottom of the page.*