
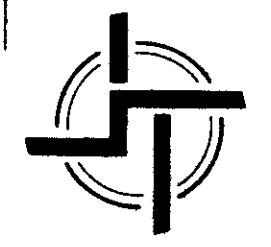
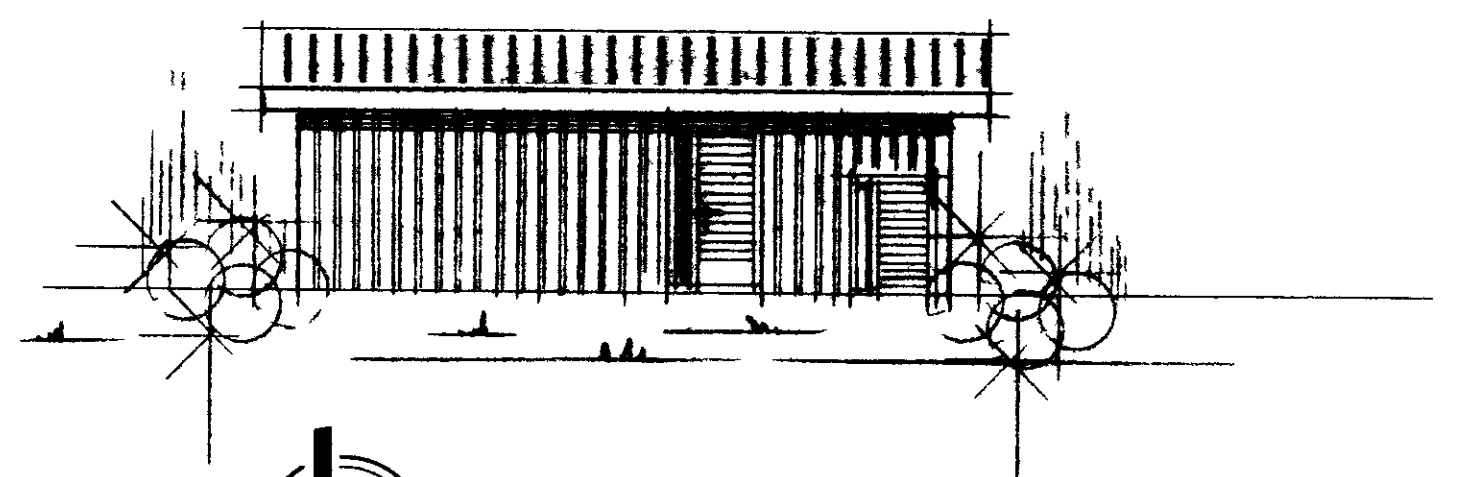
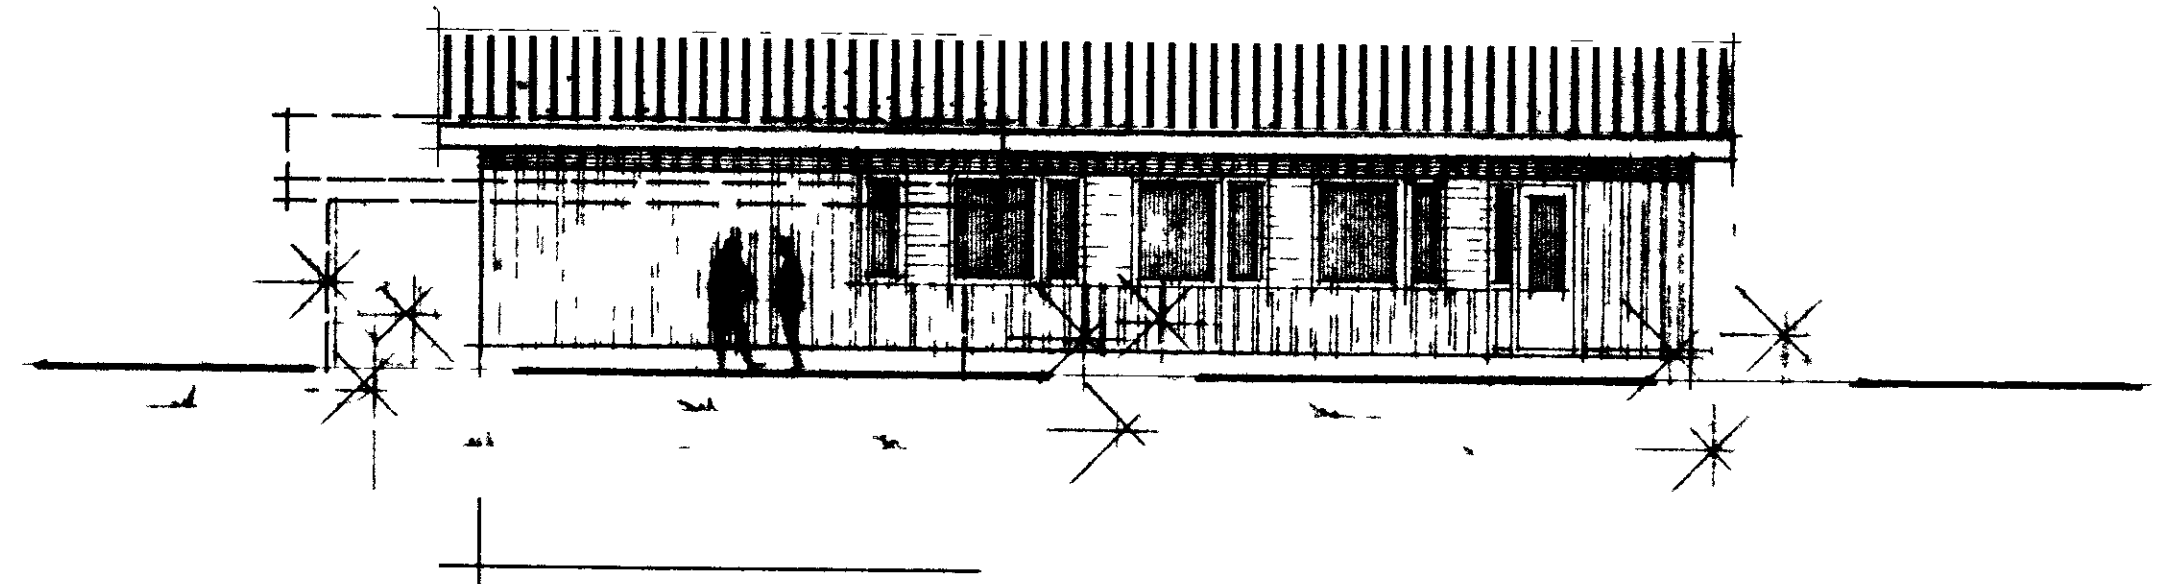
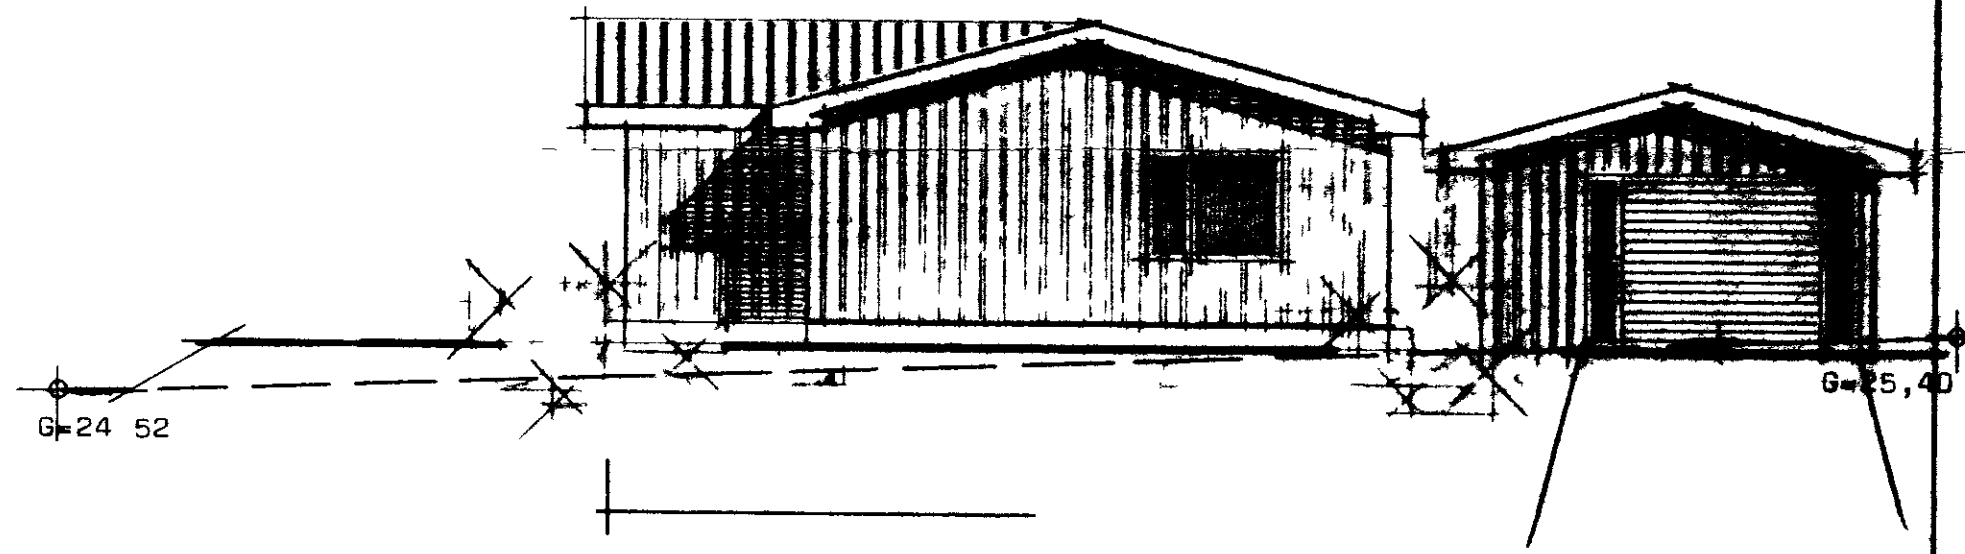
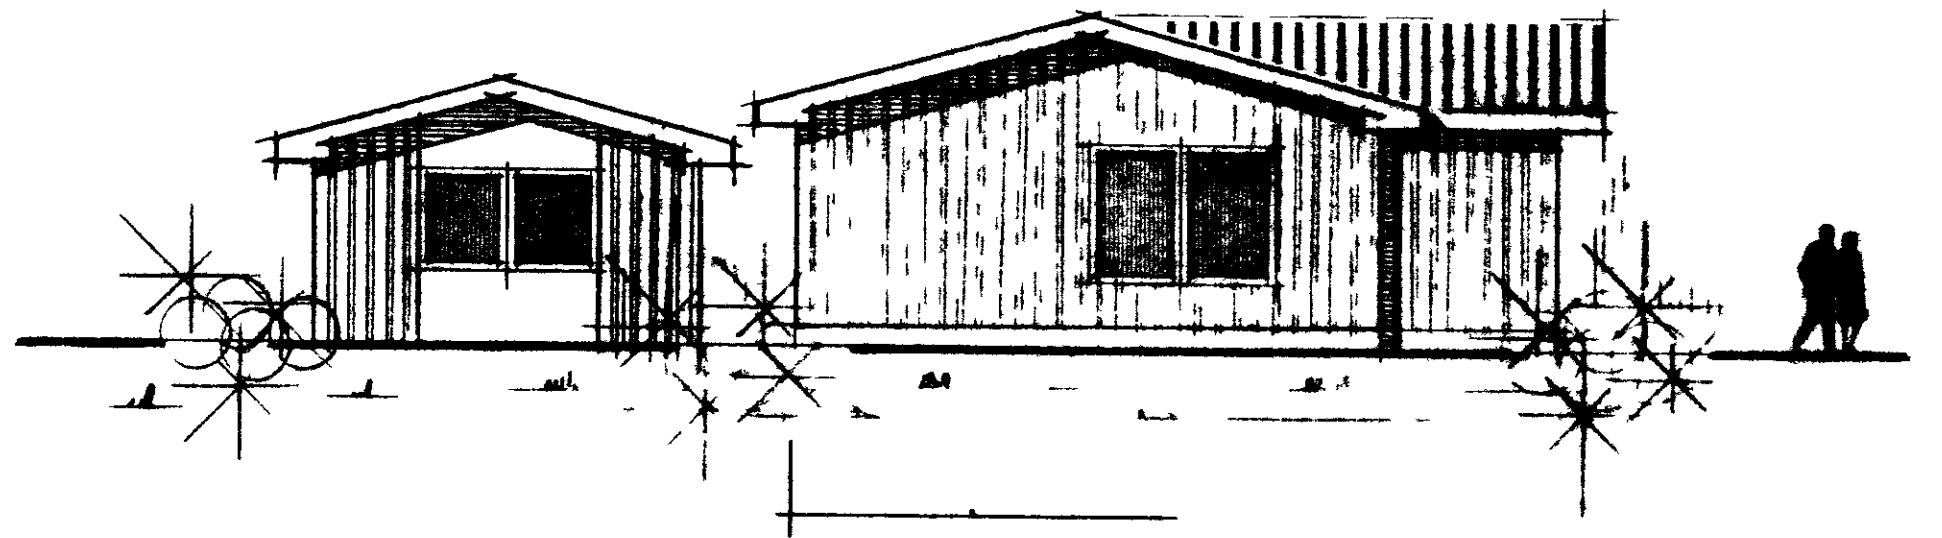


BUHAMAR 35 VESTMANNAEYJUM

1608

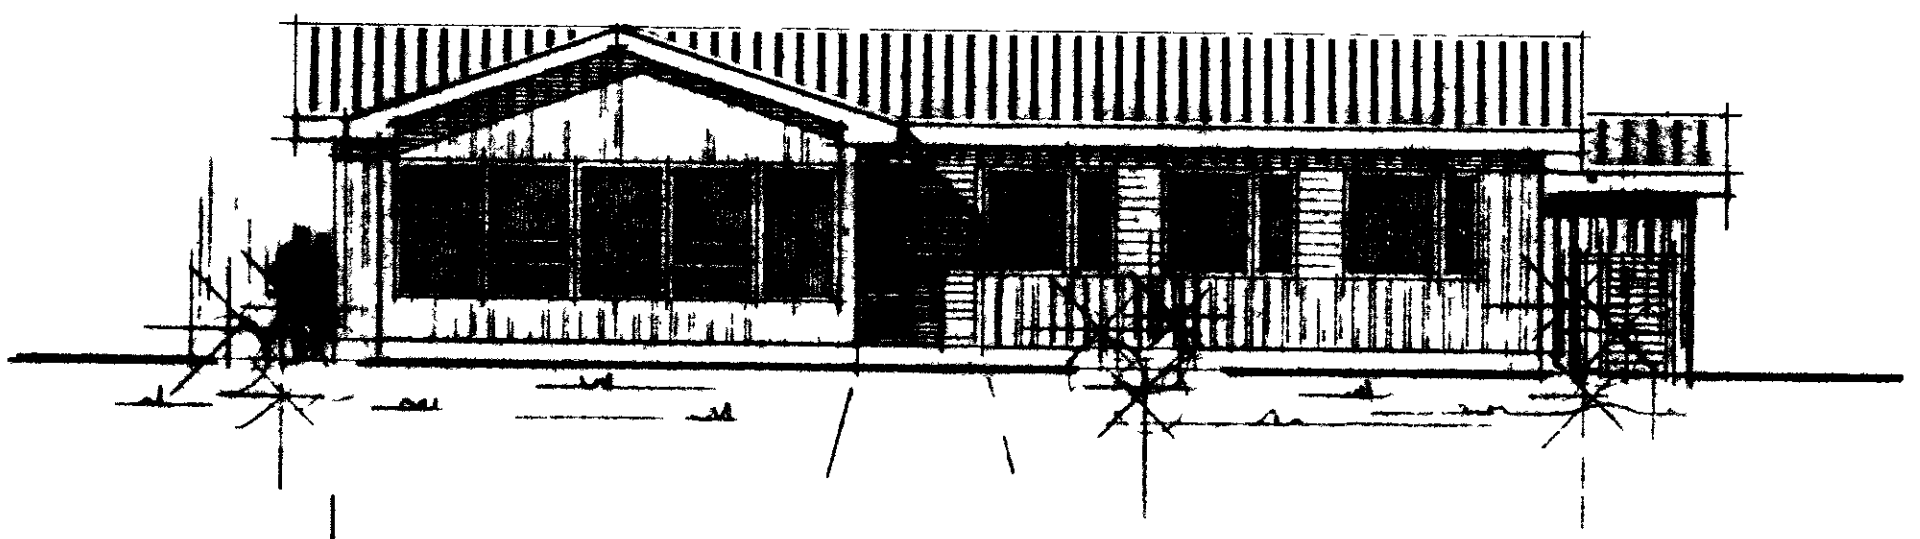

STAÐALHÚS S
F

TEIKNISTOFA SIÐUMULA 31 SIMI 83141

VERKEFNI	DAGS	1979	VERK NR
Ótlitsmyndir	MKV	1 100	ST 1
Buhamar 35 Vestmannaeyjum	BR		
	BLAD NR	1 02	