

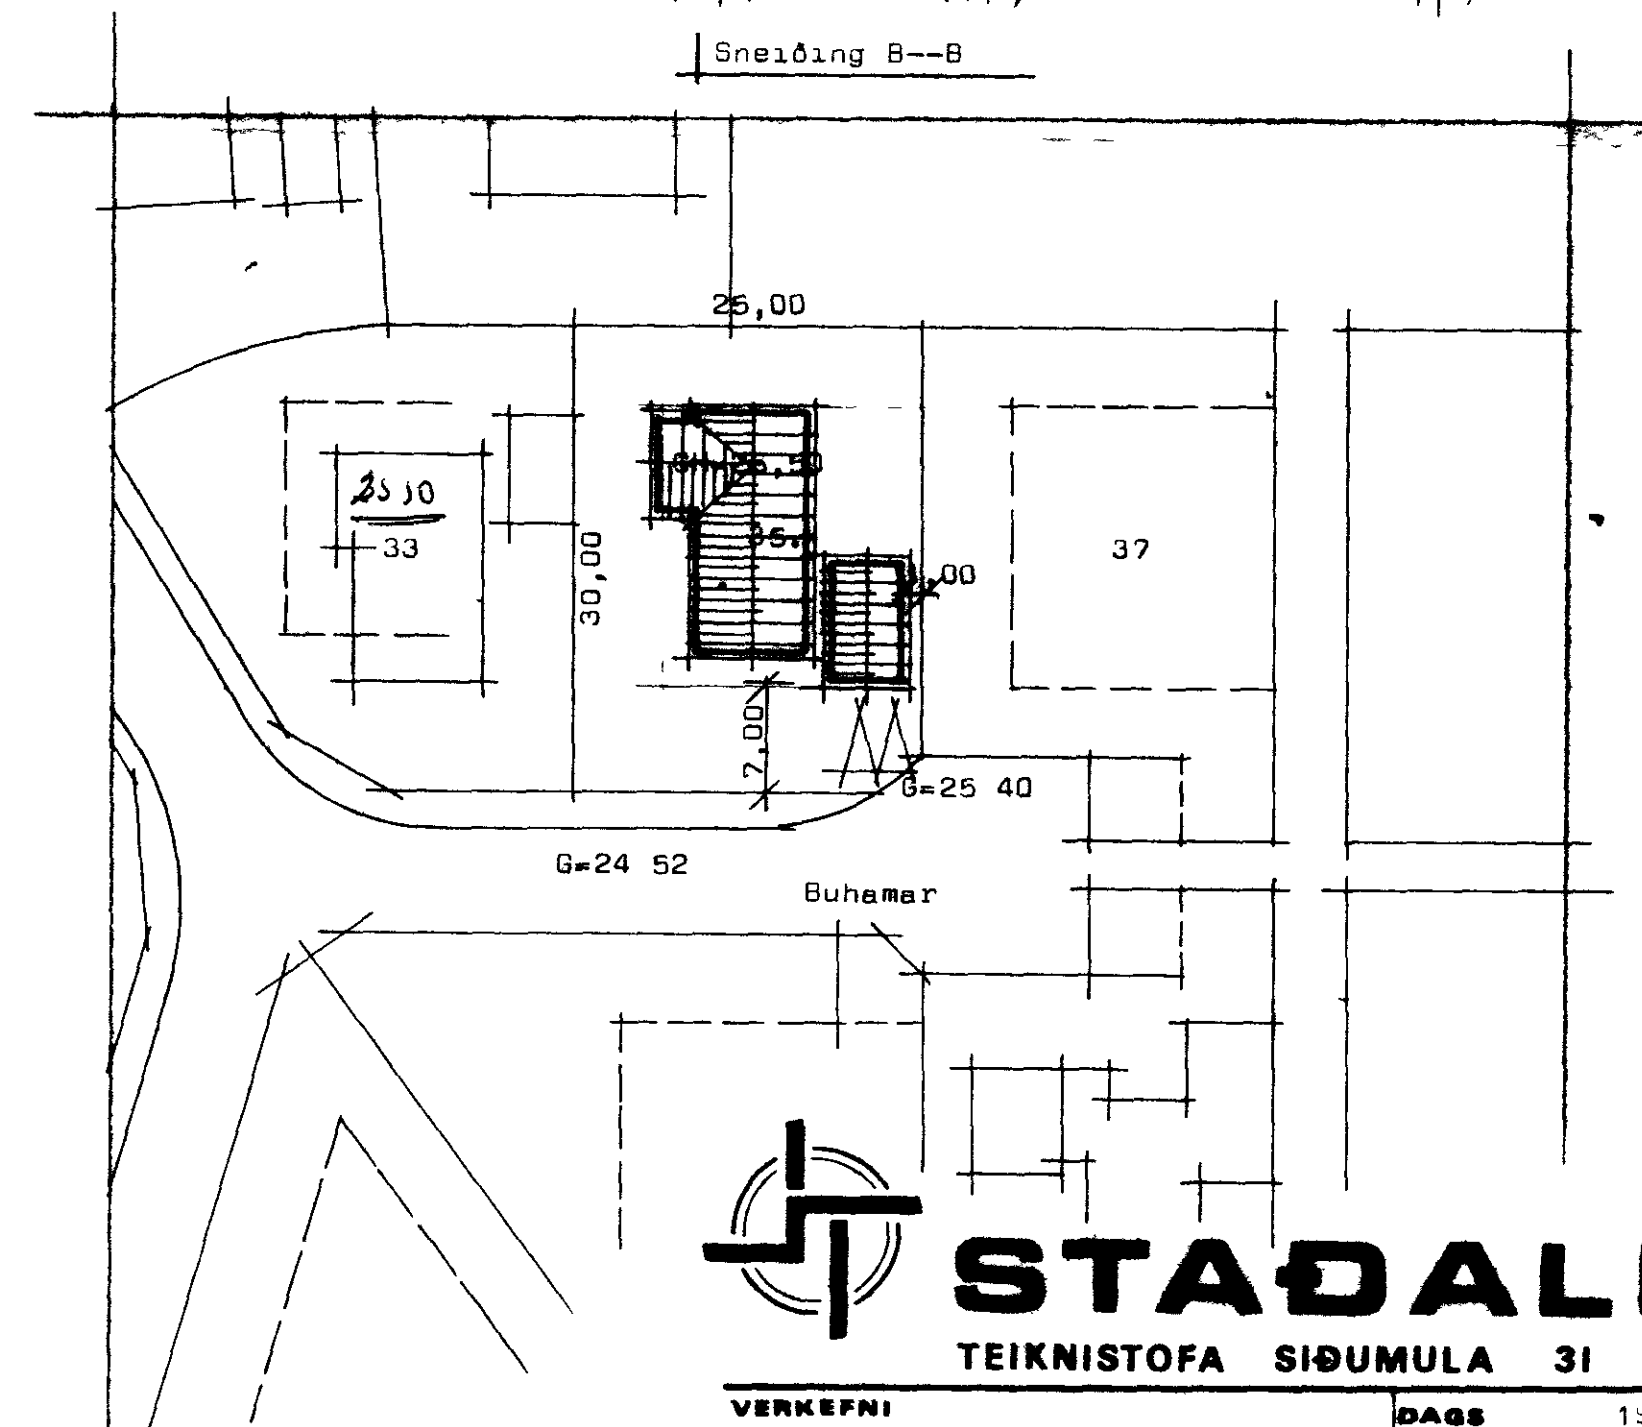
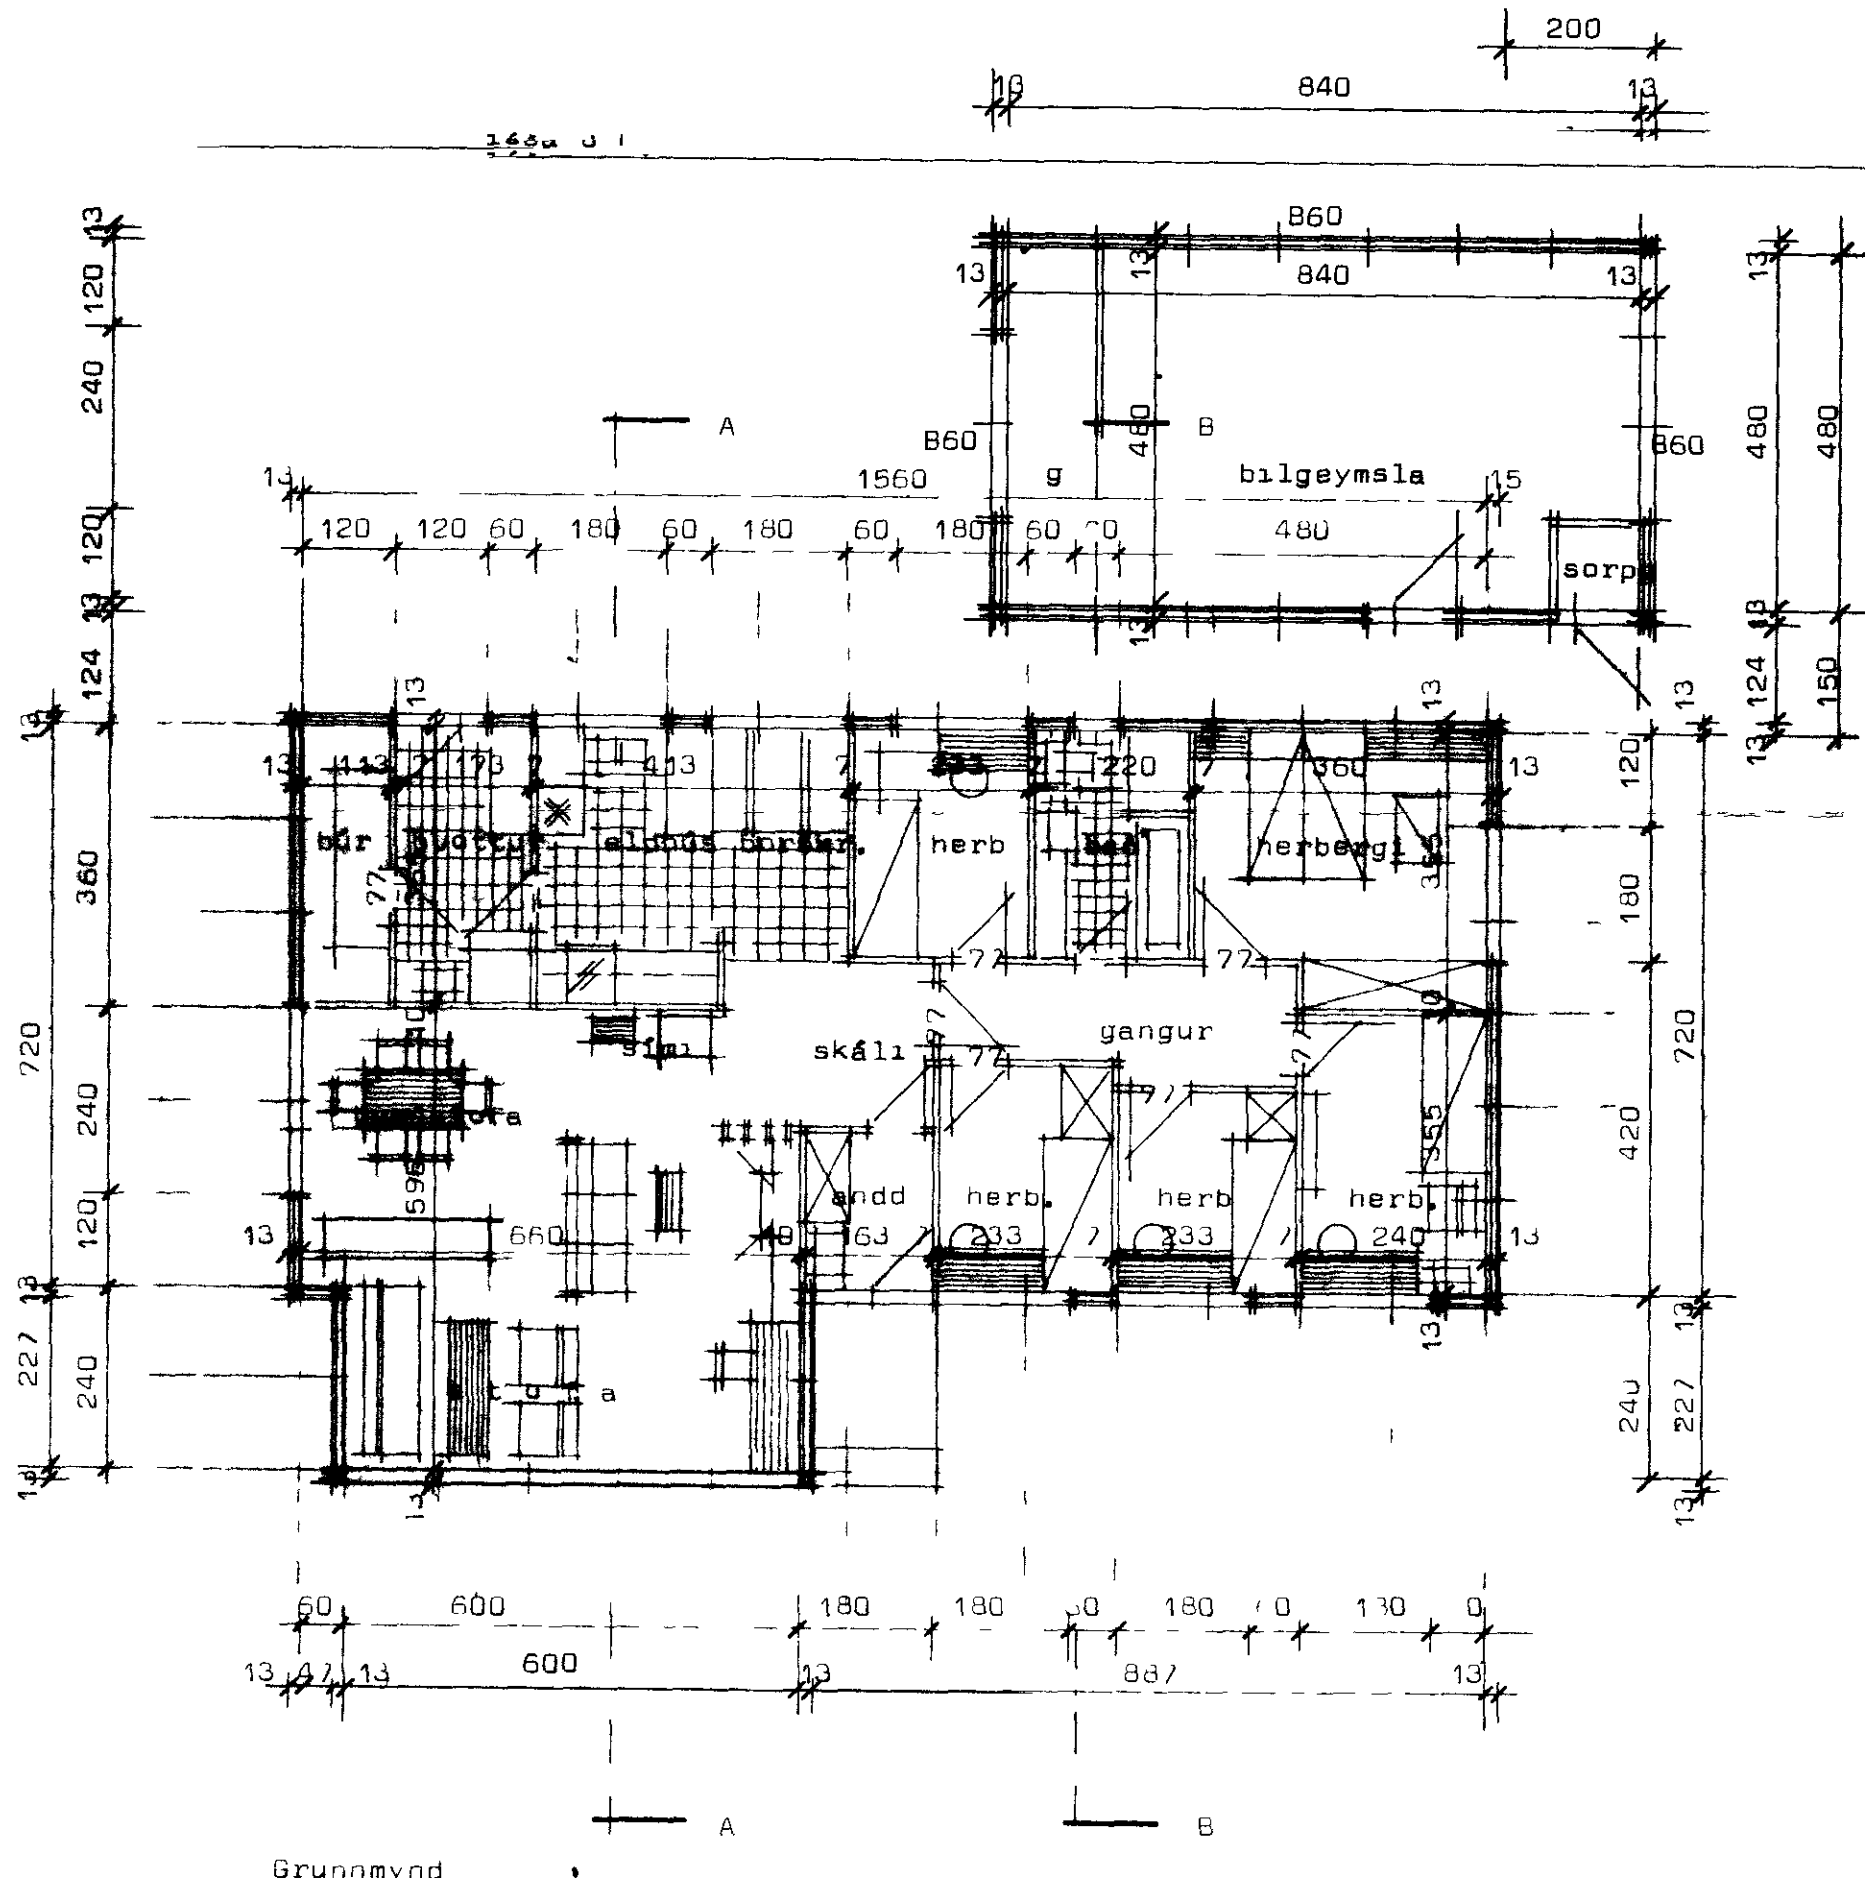
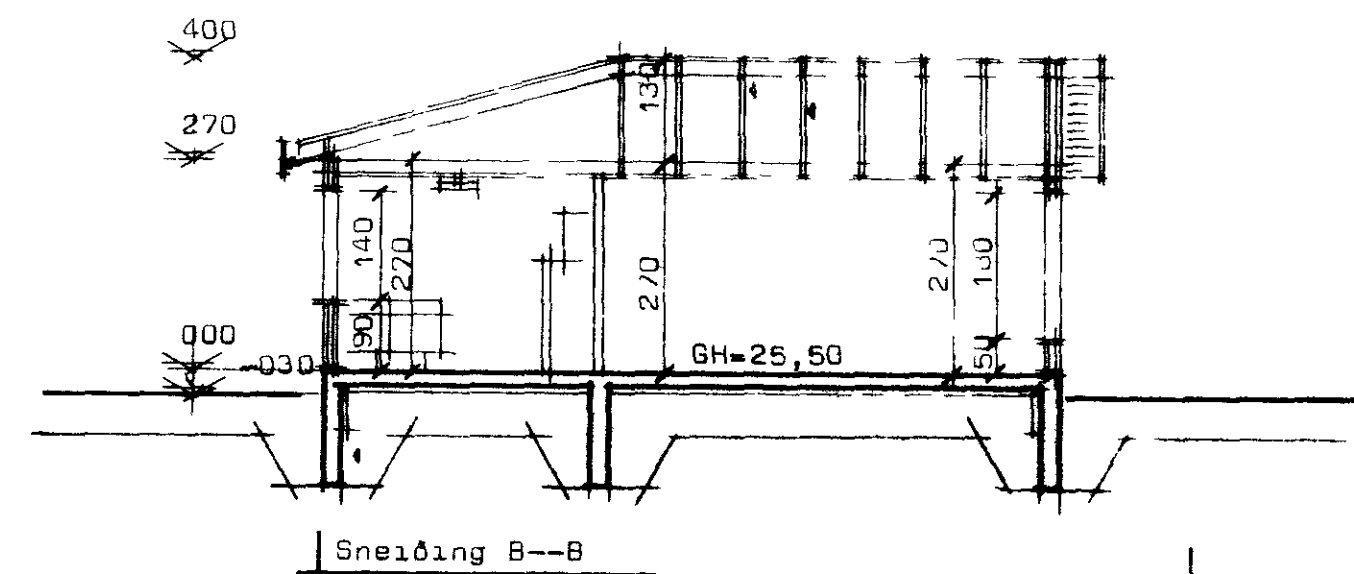
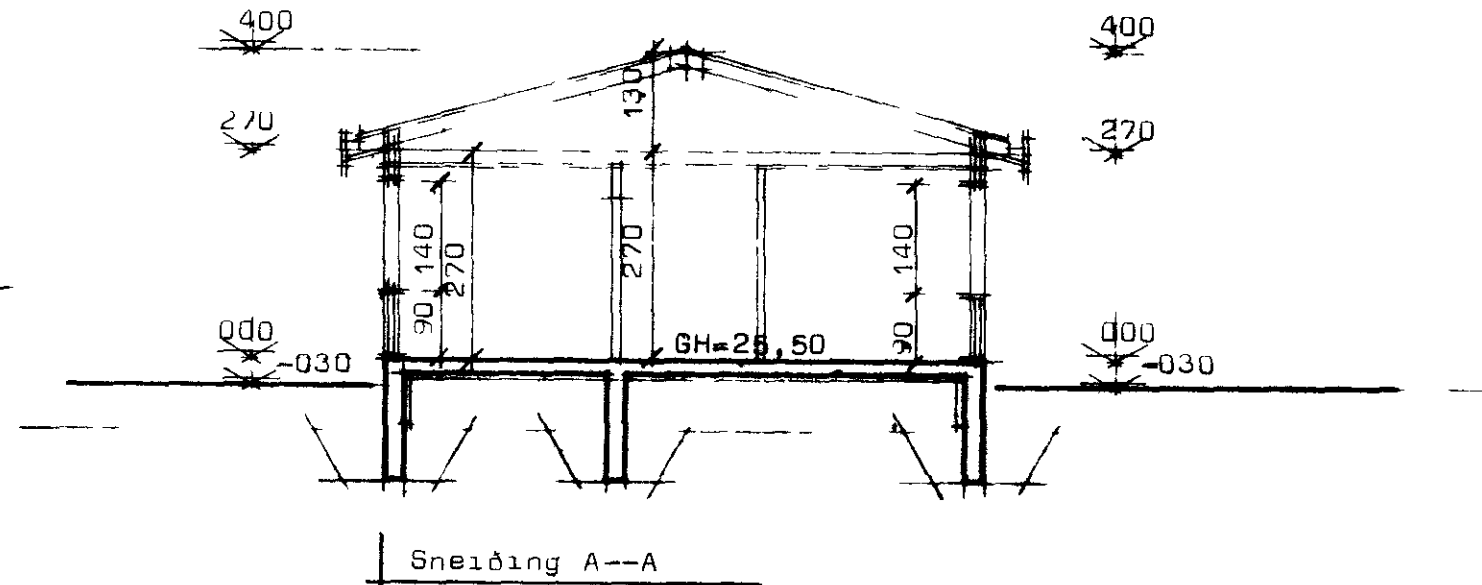


BÜHAMAR 35 VESTMANNAEYJUM

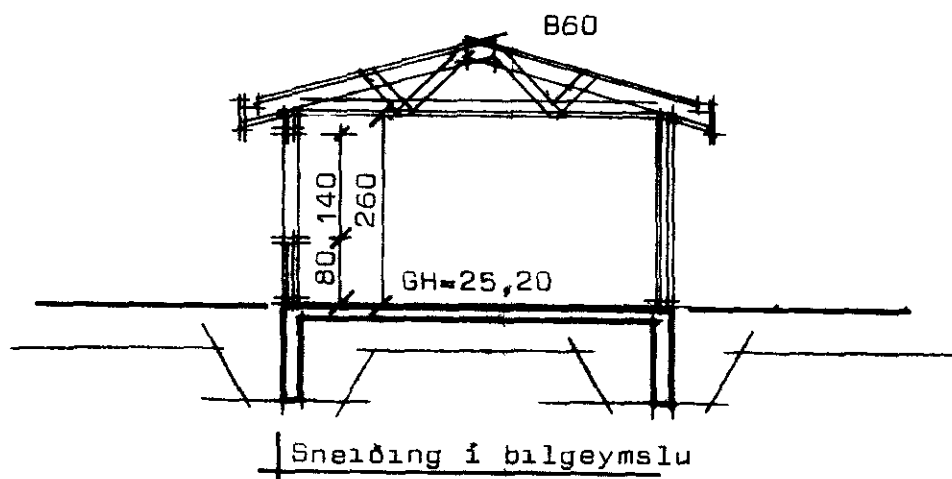

Afstoðumynd Mkv 1 500

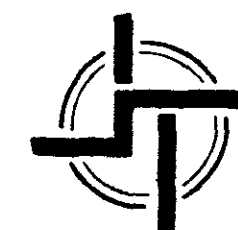

STADALHÚS TÍÐ

TEIKNISTOFA SIÐUMULA 31 SIMI 83141

VERKEFNI	DAGS	1979	VERK NR
Buhamar 35 Vestmannaeyjum	MKV	1 500	ST 1
	BR		
	BLAD NR	1 01	