


DUHAMAR 35 VESTMANNAEYJUM

1614

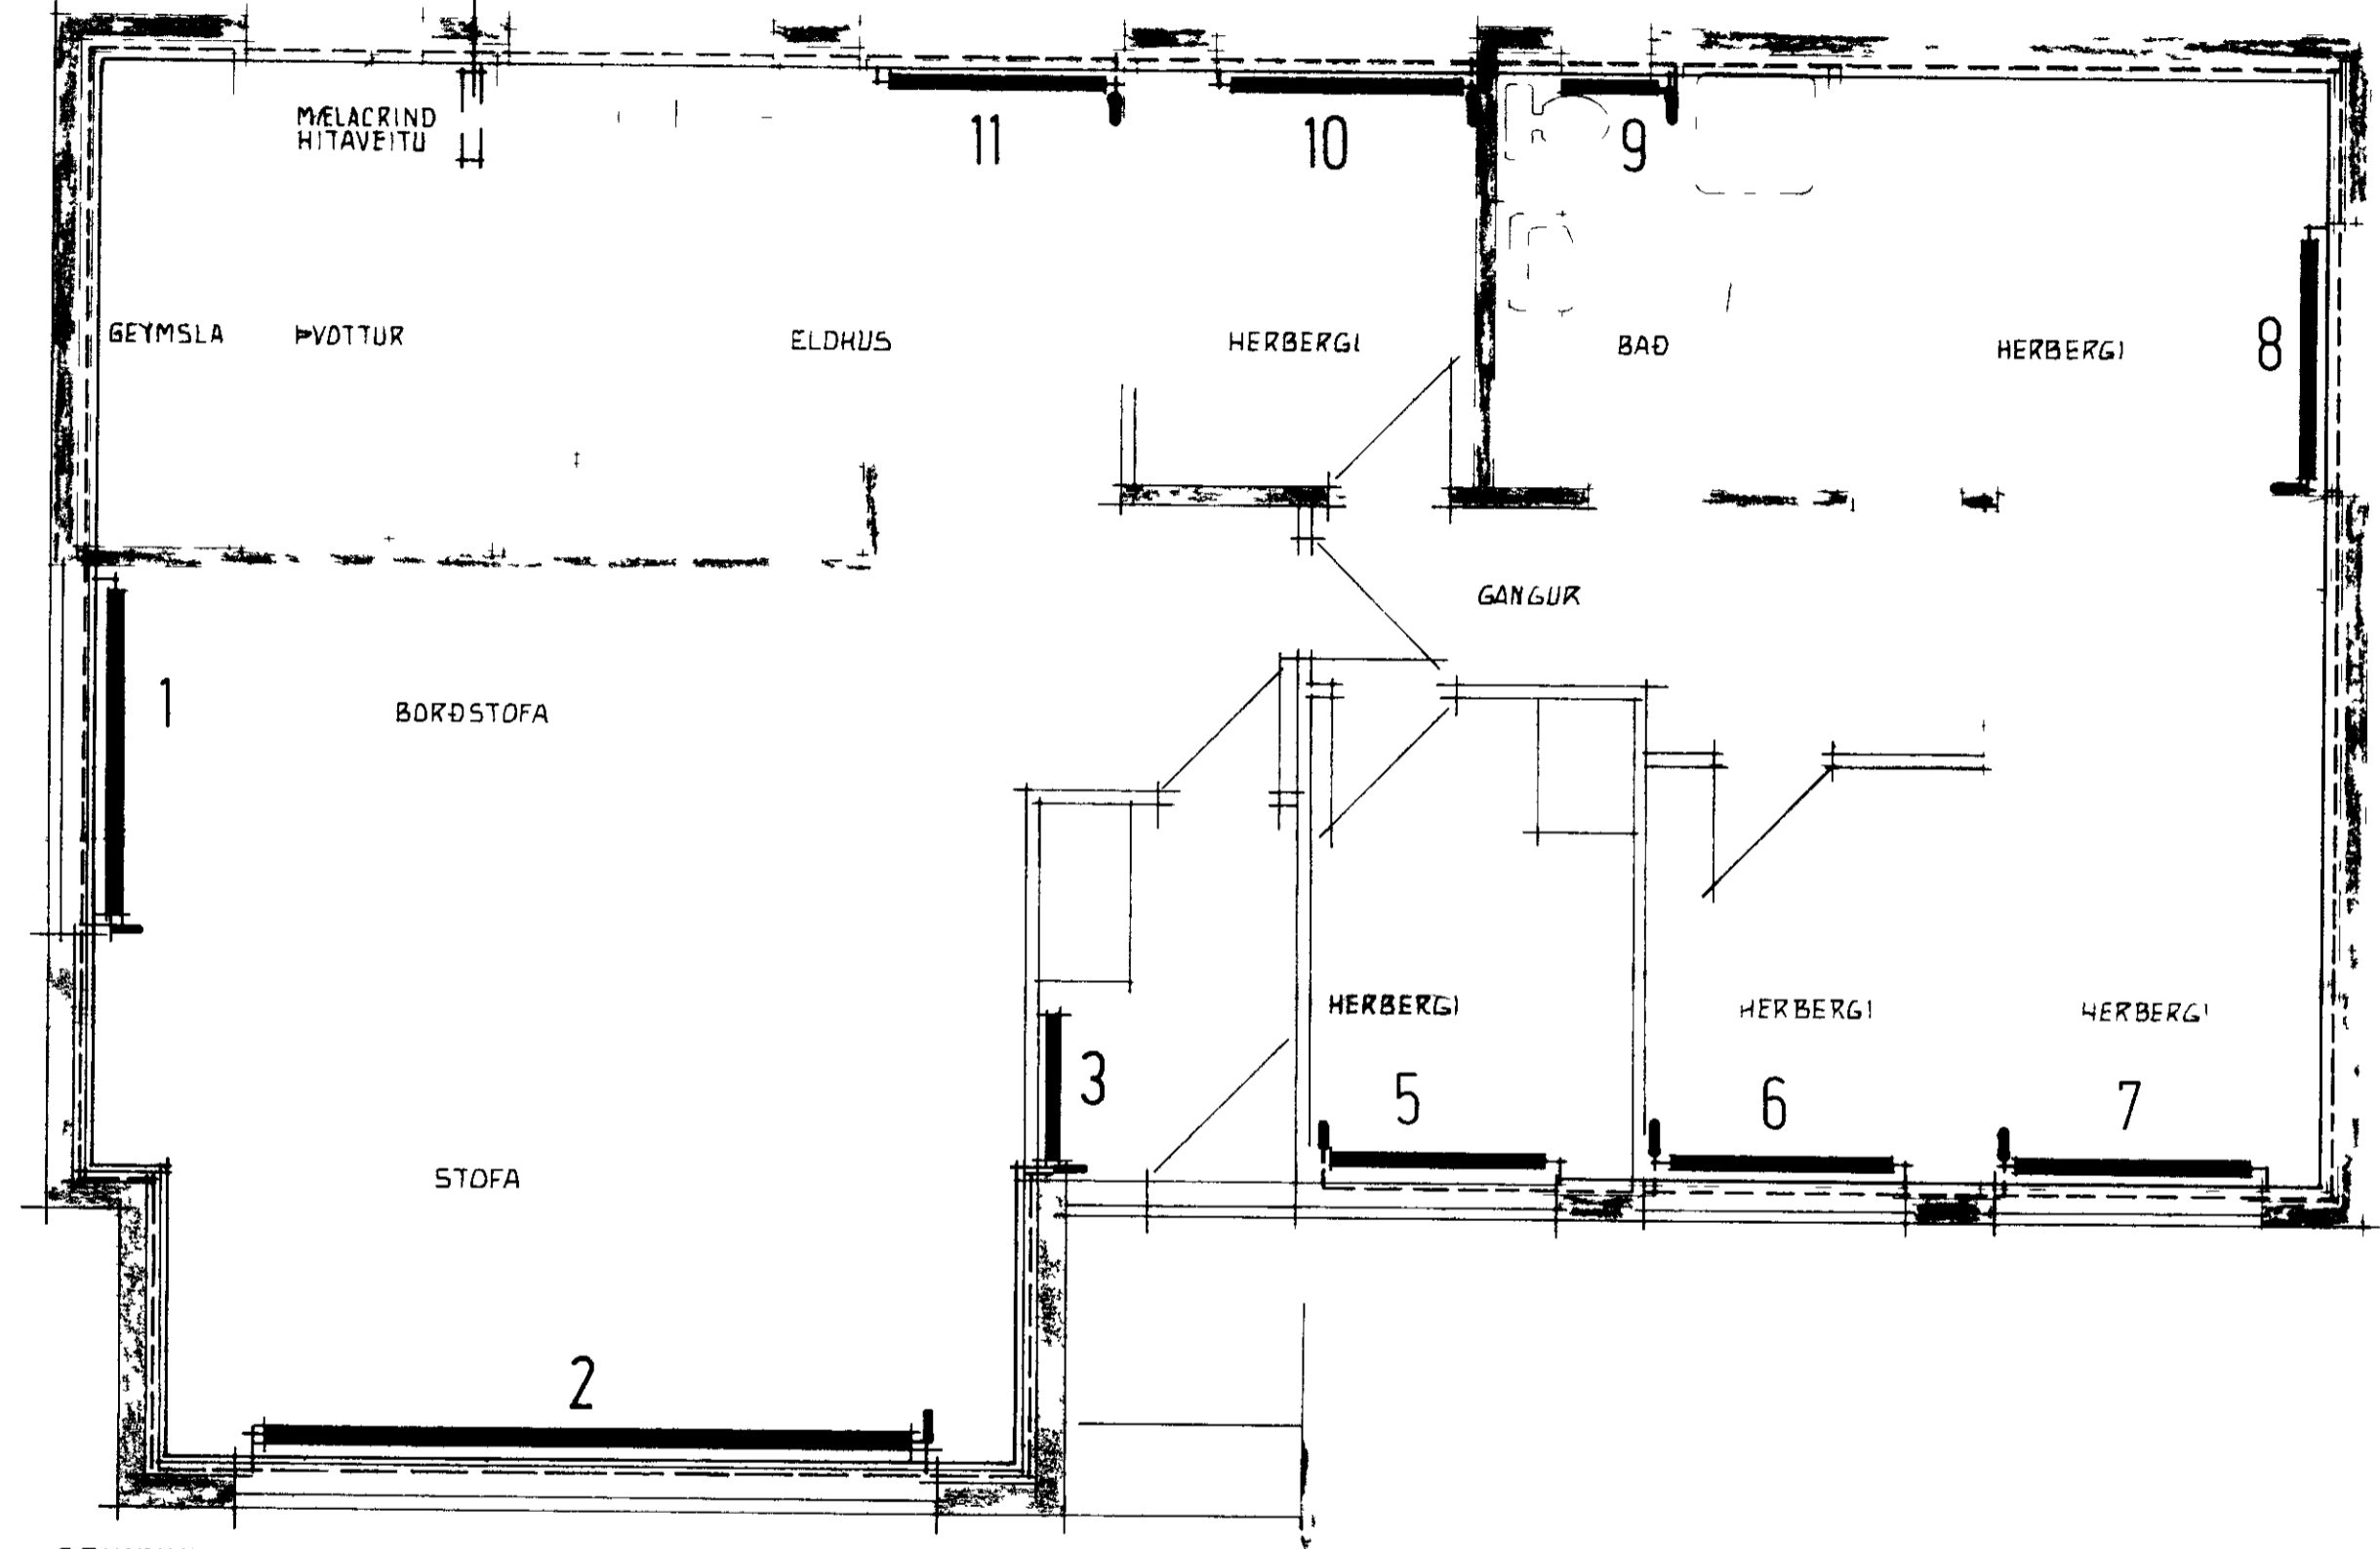

SKYRINGAR SJA BLAÐ NR 301

GRUNNMYND MK 1 50



STADALHÚS S F

TEIKNISTOFA SUDURLANDSBRAUT 20 SIMI 83141

VERKEFNI	DAGS	1975	VERK NR
HITALOÐN GRUNNMYND	MKV	1 50	ST.4.
	BR		
	BLAÐ NR	303	

Handwritten signatures and notes at the bottom of the page.