
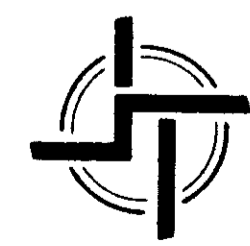


GRUNNMYND MK 150

RENNILOKI MED SPINDIL UPP UR JÖRÐU

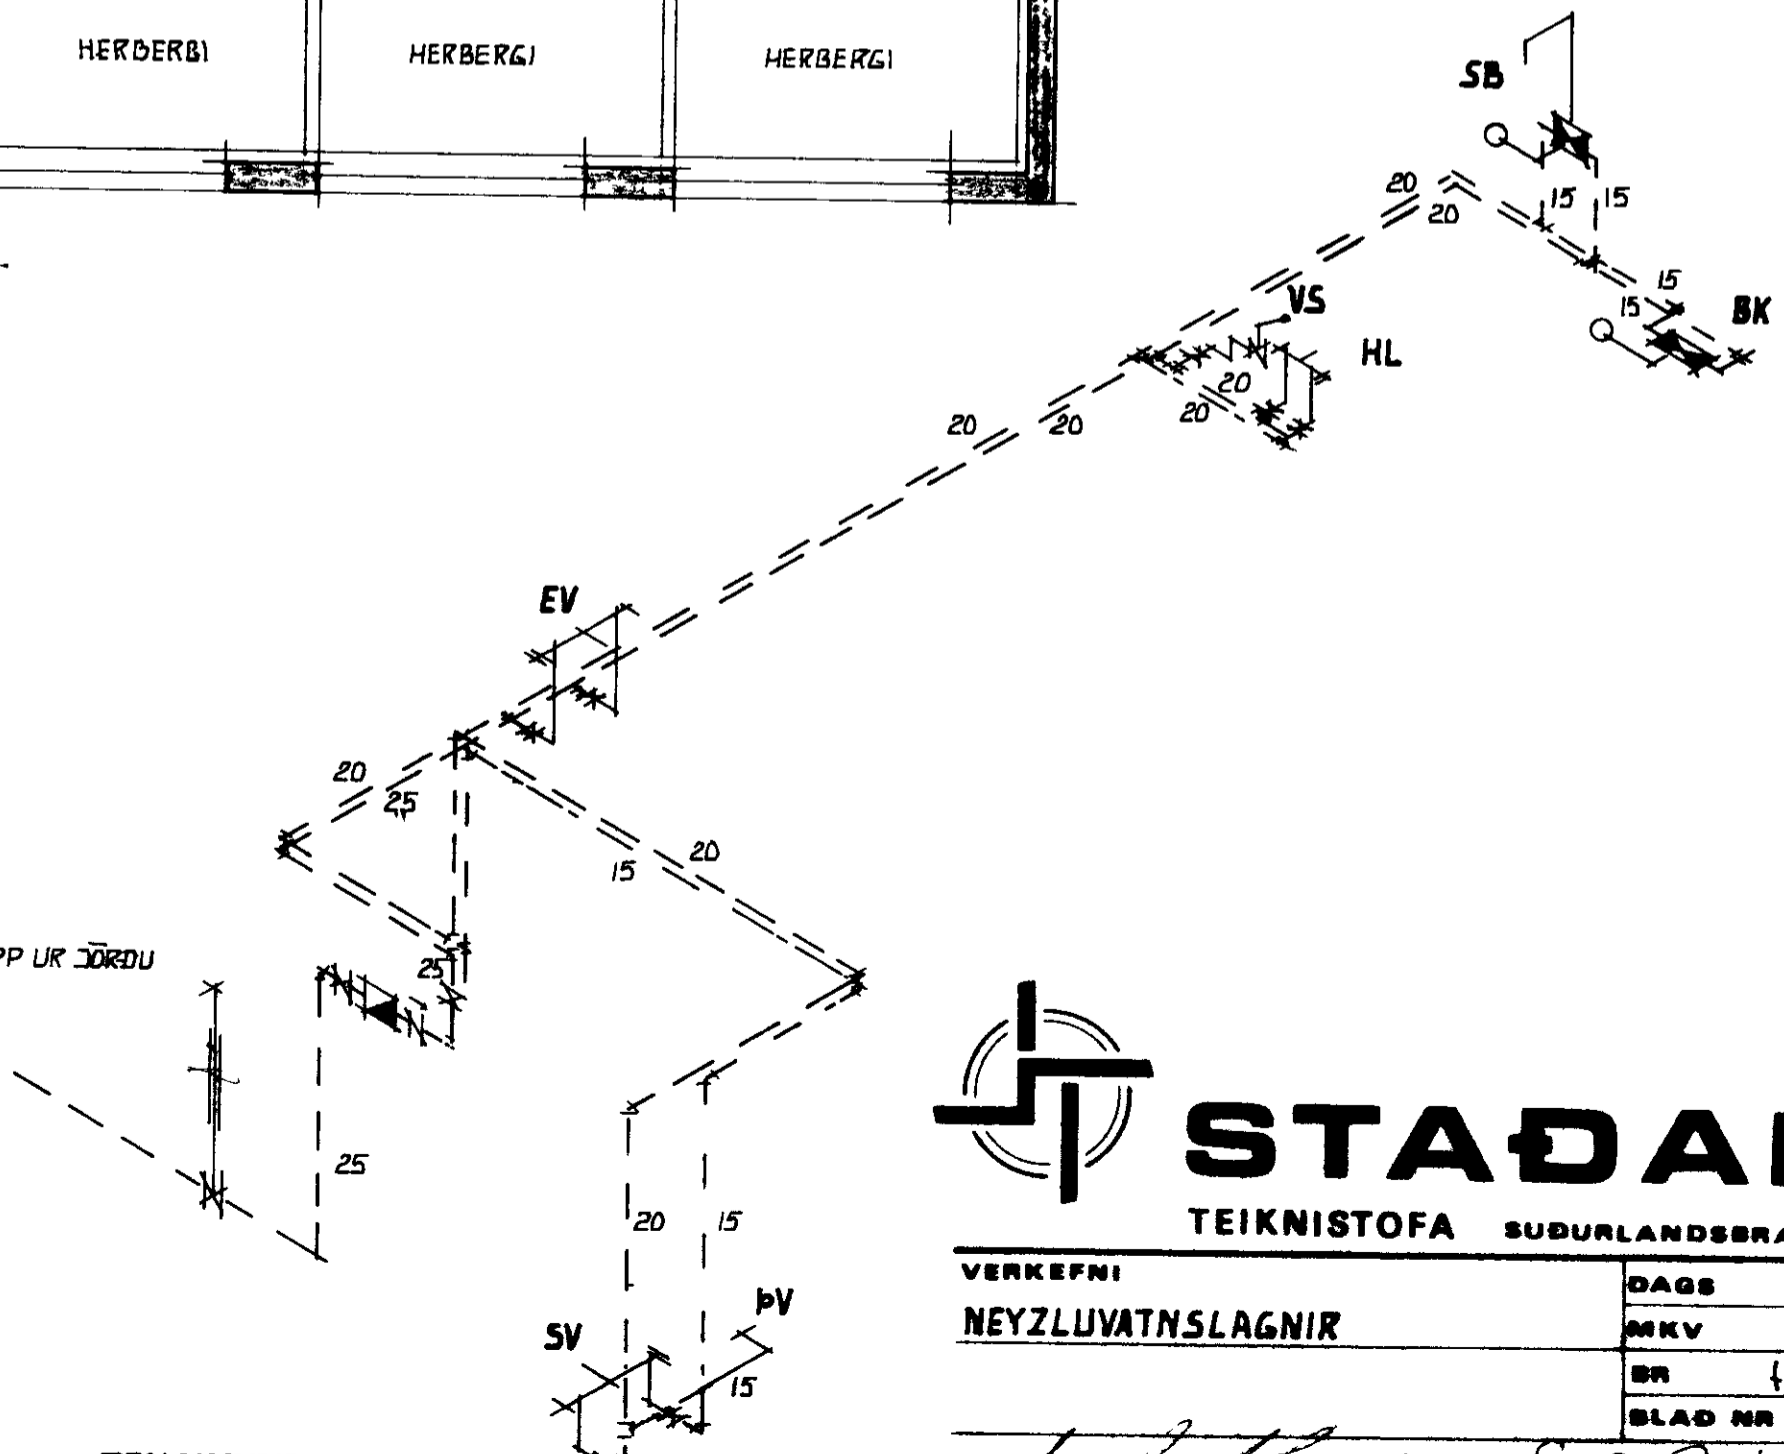

STAÐALHÚS TÍÐ
 TEIKNISTOFA SUDURLANDSBRÁUT 20 SIMI

VERKEFNI	DAGS	1977	VERK NR
NEYZLUVATNSLAGNIR	ARKV	1 50	
	BR	feb 1979	
	BLAD NR	362	ST. 1.

TENGMÝND