
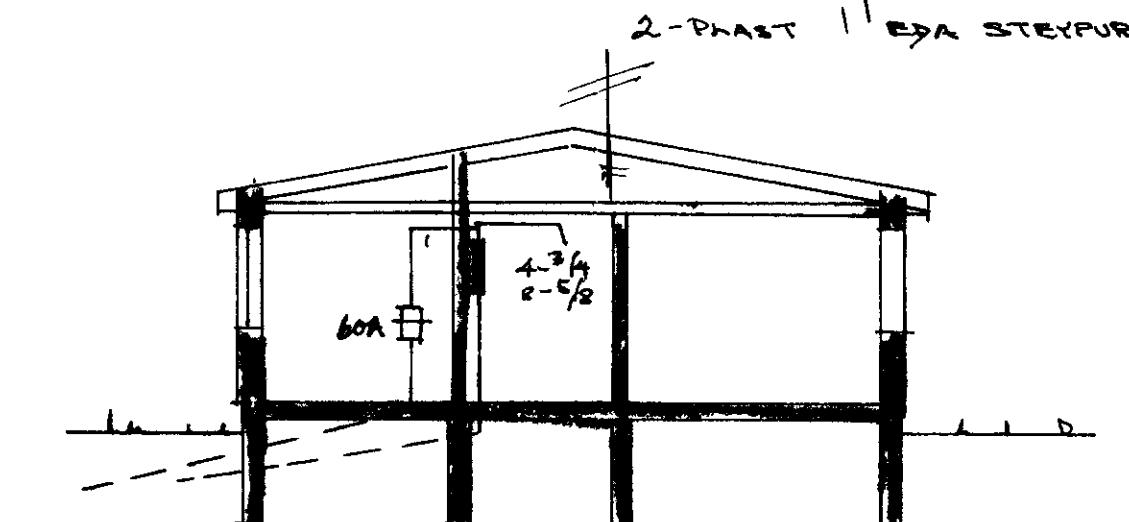
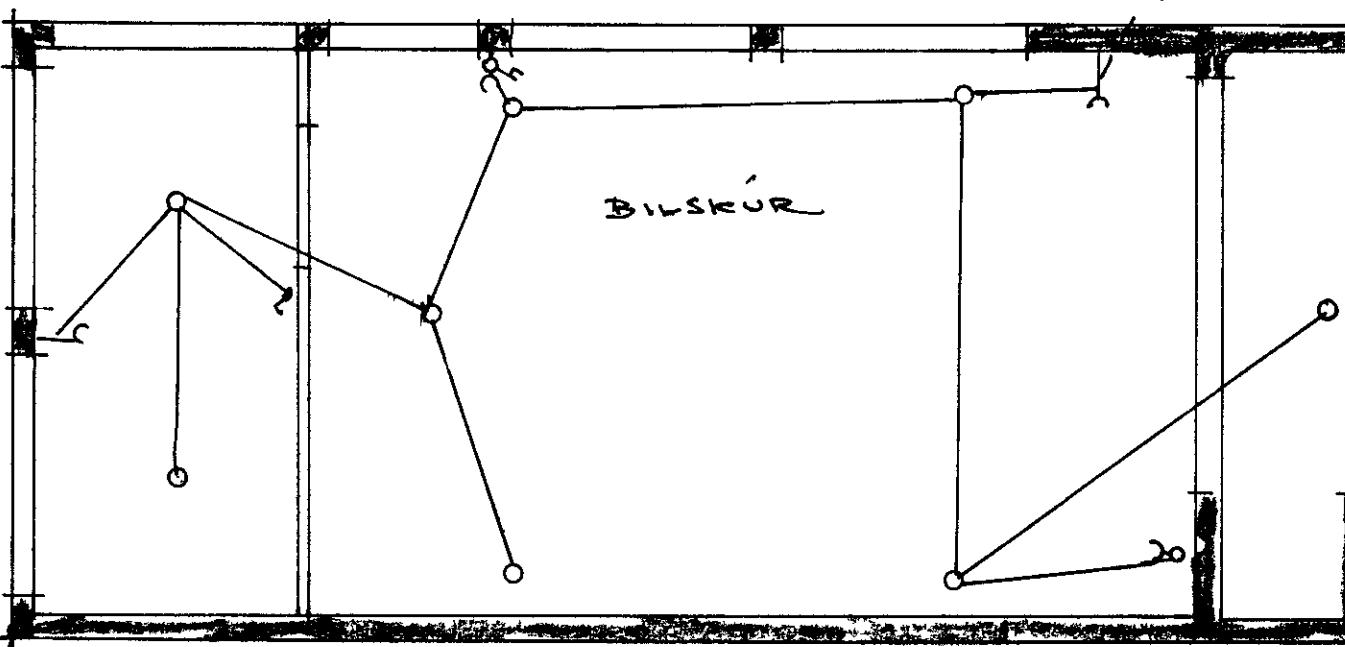


SKYRINGAR

- 1 KOT & MOCH FRA GOLF
- 2 TENGAR 20 cm - - NEMA
- 3 - - FUOTTI-ELDH MOCH - -
- 4 - - OFN-HELLUR 70 cm - -
- 5 CJA INNRETT TEICH)
- 6 VEGGLIOS 165 cm - - NEMA
ANNAD SE SYNT
- 7 HOFTNET L 20 cm - -
- 8 SÍMI F 20 cm - - (TENGLAGOS)
- 9 HITALIDI T 135 cm - -
- 10 VARKASSI NR 113 FRA TB P
EDA SAMVARANDI

ATH SÉRREGLUR TRAFVEITU
VARDANDI HEIMTAUG
ABUR EN VERK ER HAFD

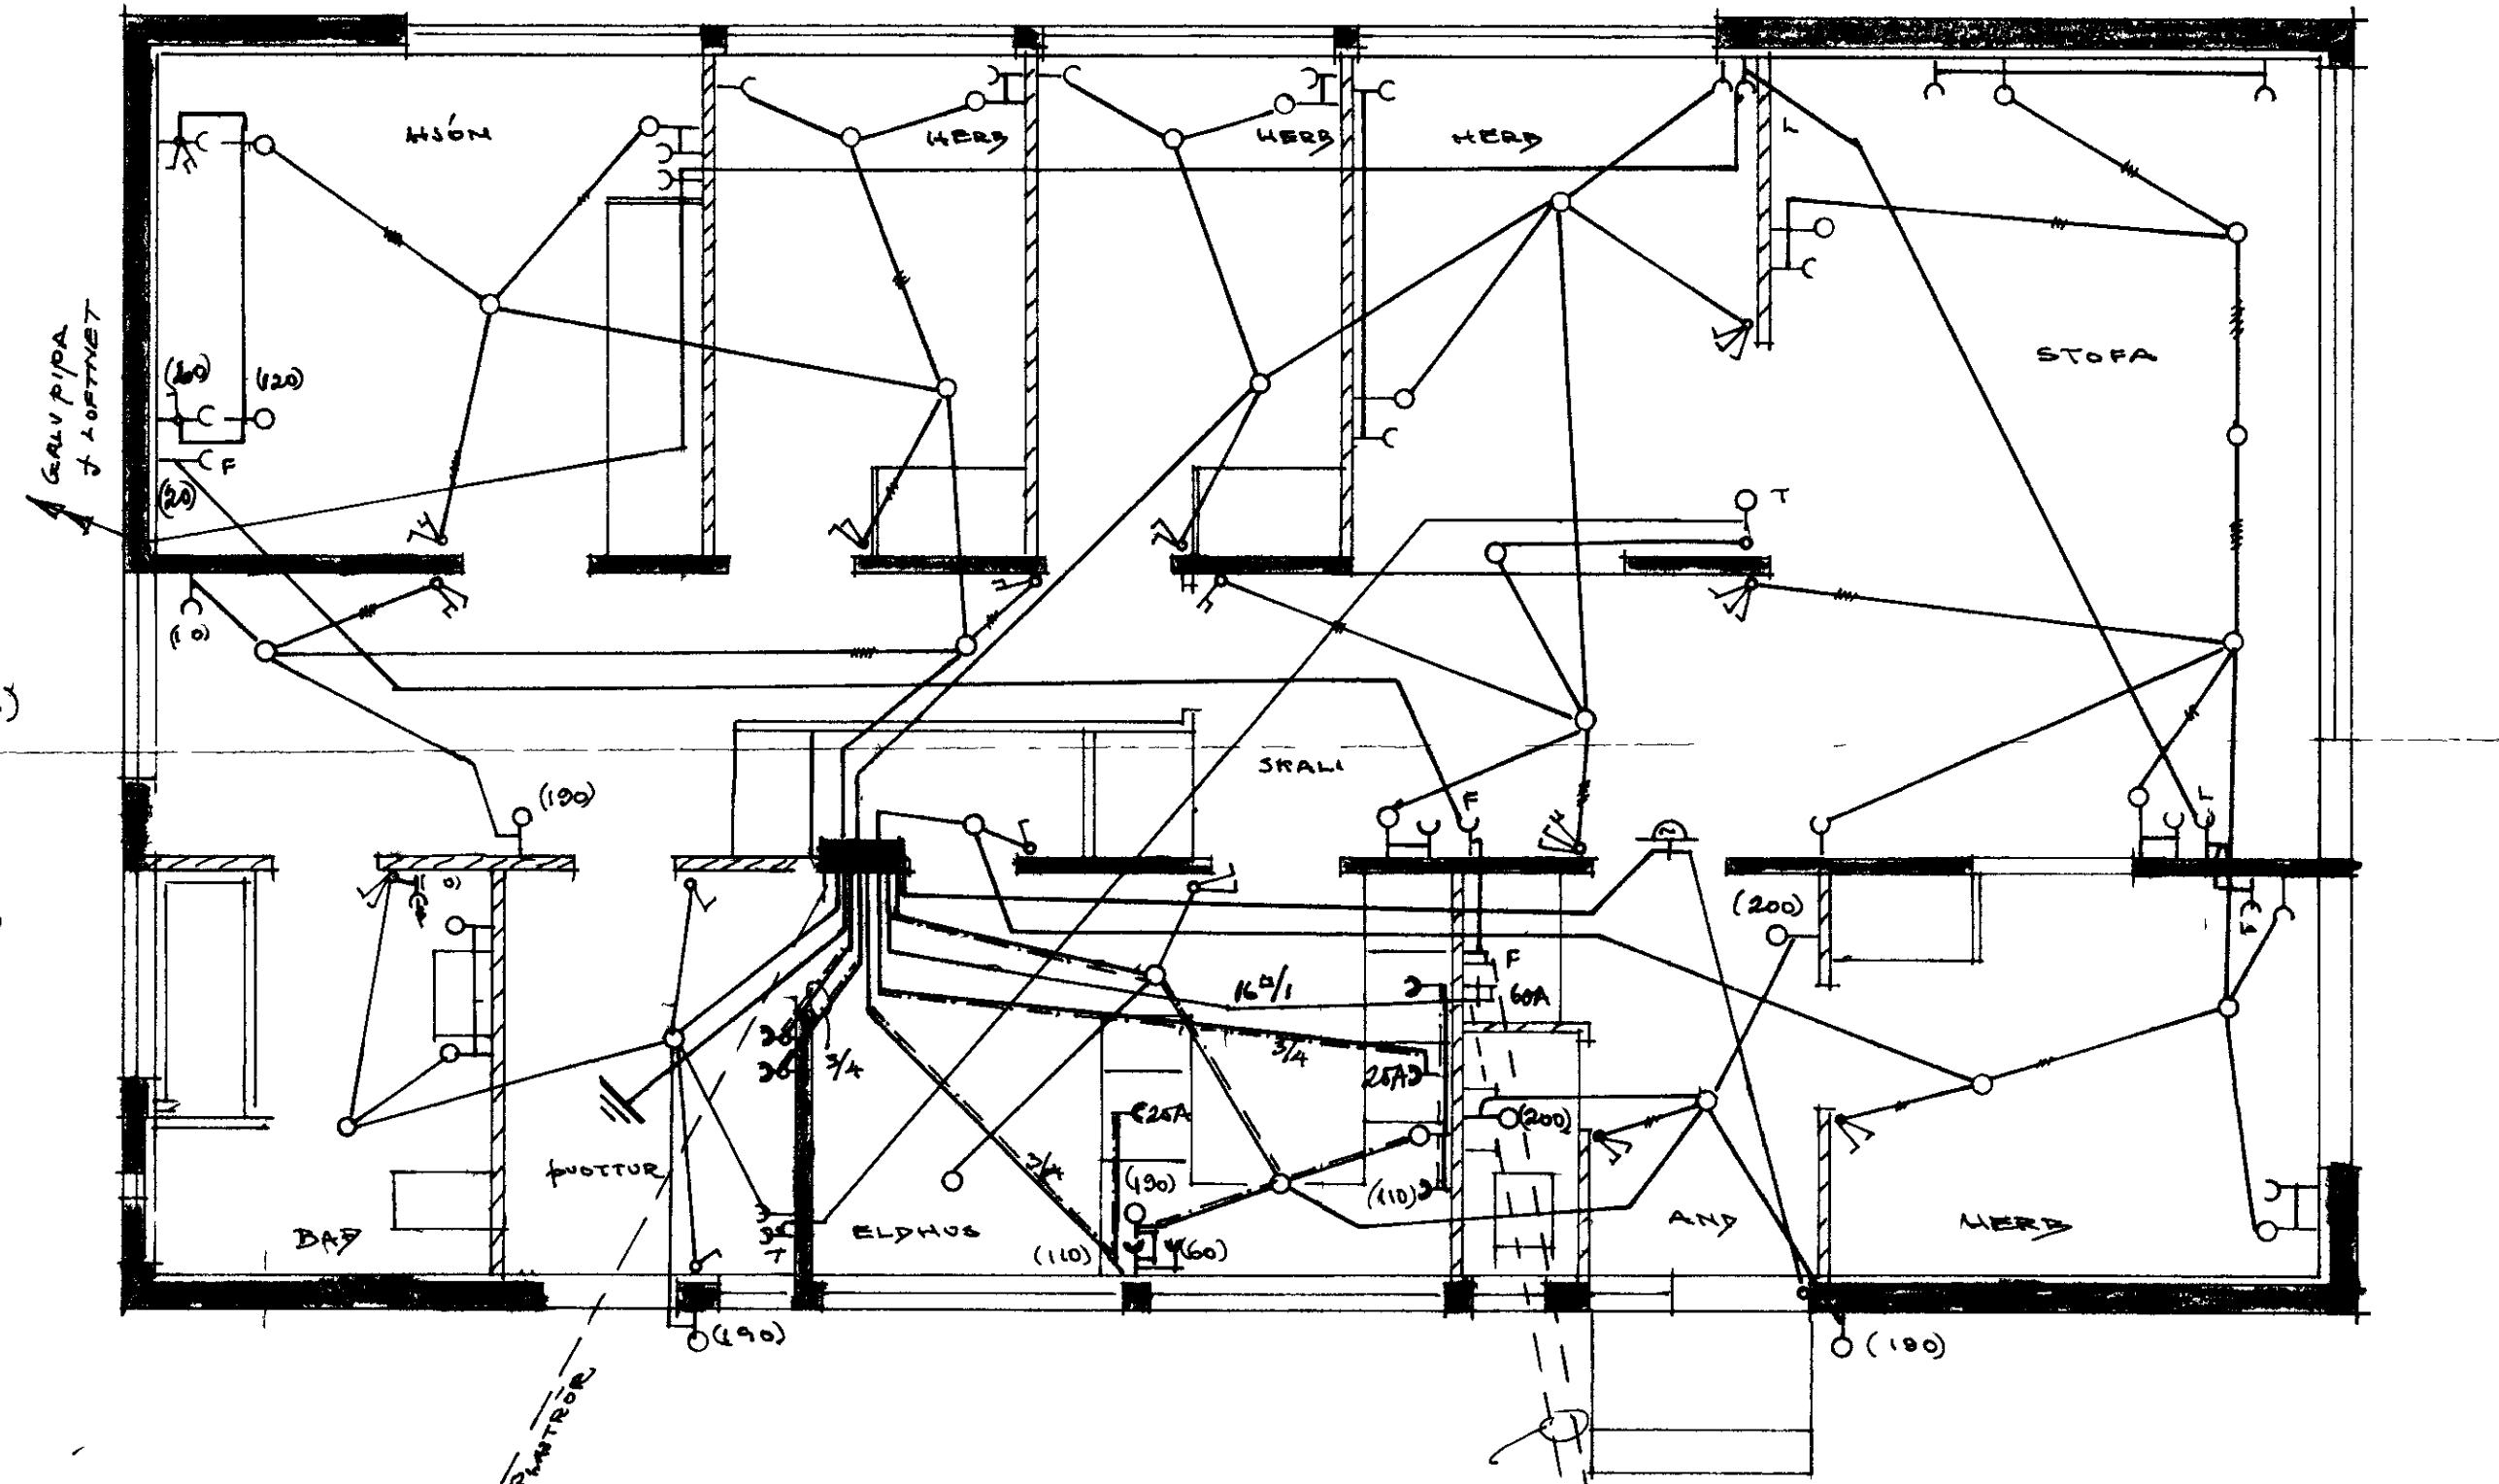

EINBYLISHUS	VERK NR
	1054
TRAFÖGN	M 150-110 BLAÐ 1 af 1