
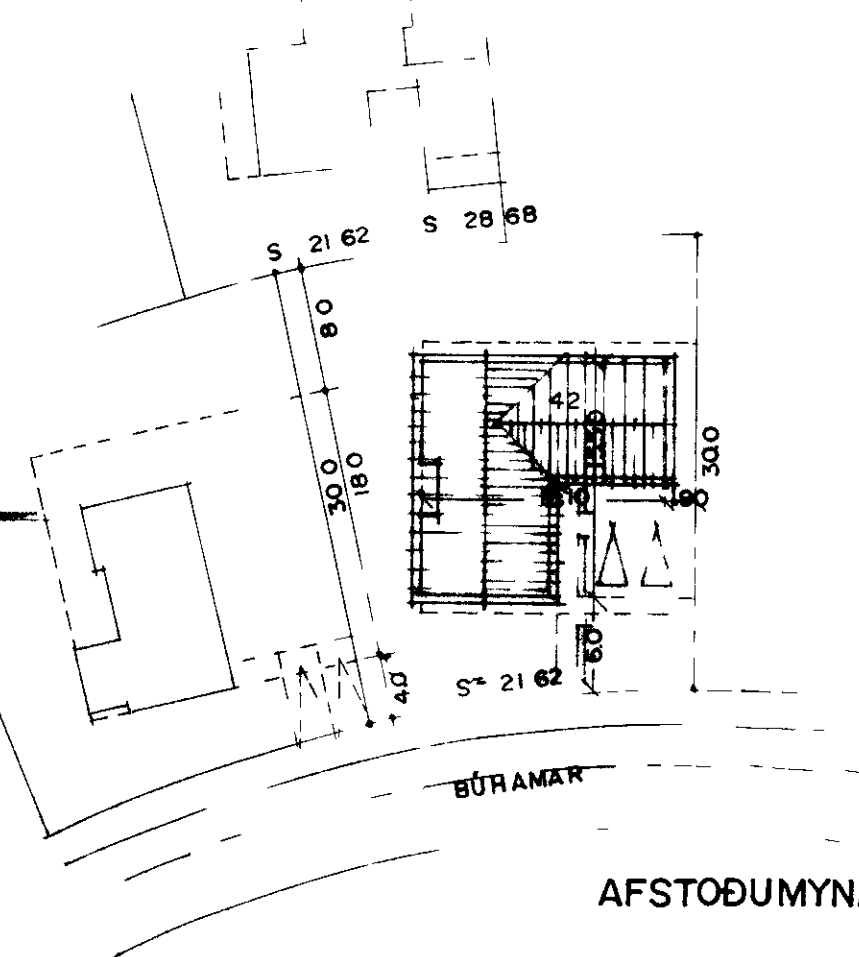


Brúning
 24-10-91
 Valur Þotjomir




BLAÐ 1/1

24-01-91
 GILTUS I SÍMARI
 Valur Þotjomir

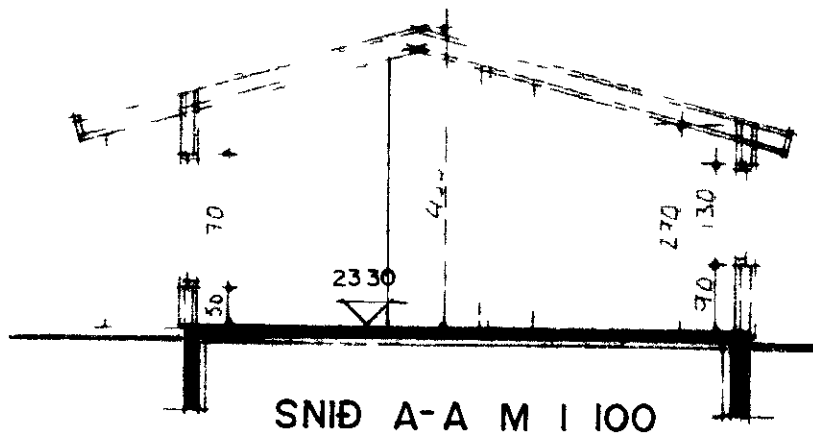

SKYPTINGAR
 HÖFD ER TIMBUR HOS A TLYPTUM SÖKKI MED TALKLÖNDI TAKT
 EPIND OTVEGGJA X 5 FURA KLÆTT AD UJAN MED DLIU SÖDNI TRÉTEXI OG VINDPAPPA FAR UTAN A KOMA
 LISTAR SEM MYNDA LOFTRÆSTINGU A ÞÁ KLÆTTI MED STENTUM PLÖTUM VEGDIR KLÆNDIR AD INNAN MED
 RAKASPERRU AFRETTINGARCRIND OG SPONARPLÖTUM GENLED VERDI FRA LOFTUM A SAMBARIFFAN HATT OG
 VEGGJUM AD INNAN
 KÖLMUNARTÖLUR FINSTAKRA BYGGINGLAHLUTA SEU I SAMRÆMI VID I 66
 B-60- ELDVARNARVEGGUR
 I R TAKNAR LOFTRÆSTINGU

STARDIR
 FLATARMAL TÖÐAR= 146.68 M2 RÍLGÆYMSLU= 43.68 M2 SAMTALA 190.36 M2 BR
 HÉLDARRÍMMAL HOSS MED RÍLGÆYMSLU= 635.23
 FLATARMAL LÖÐAR ER

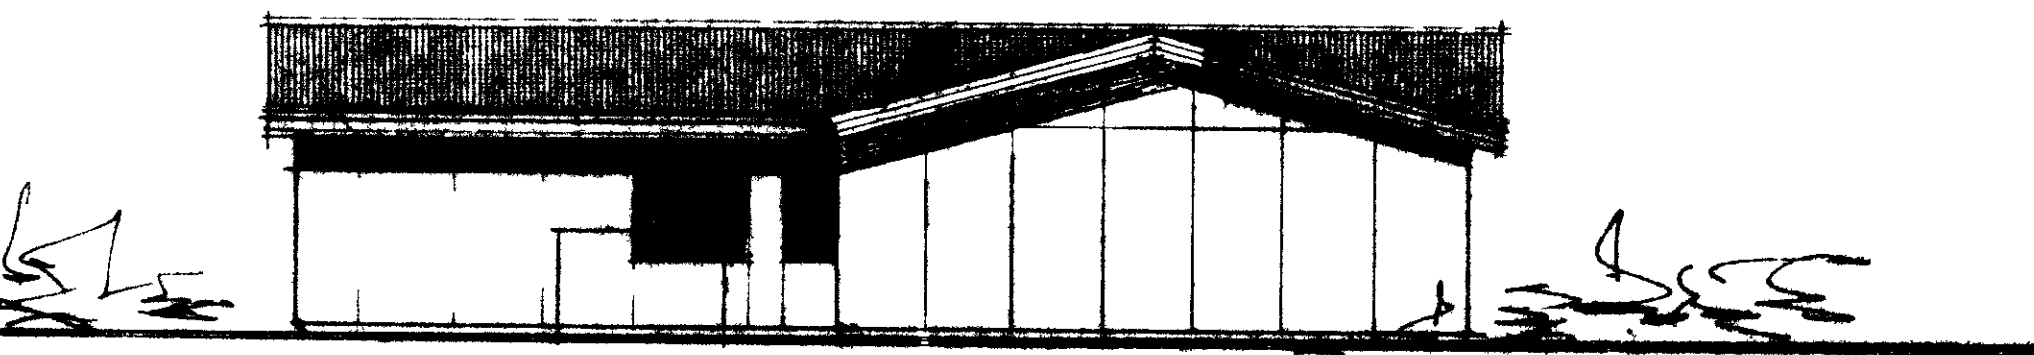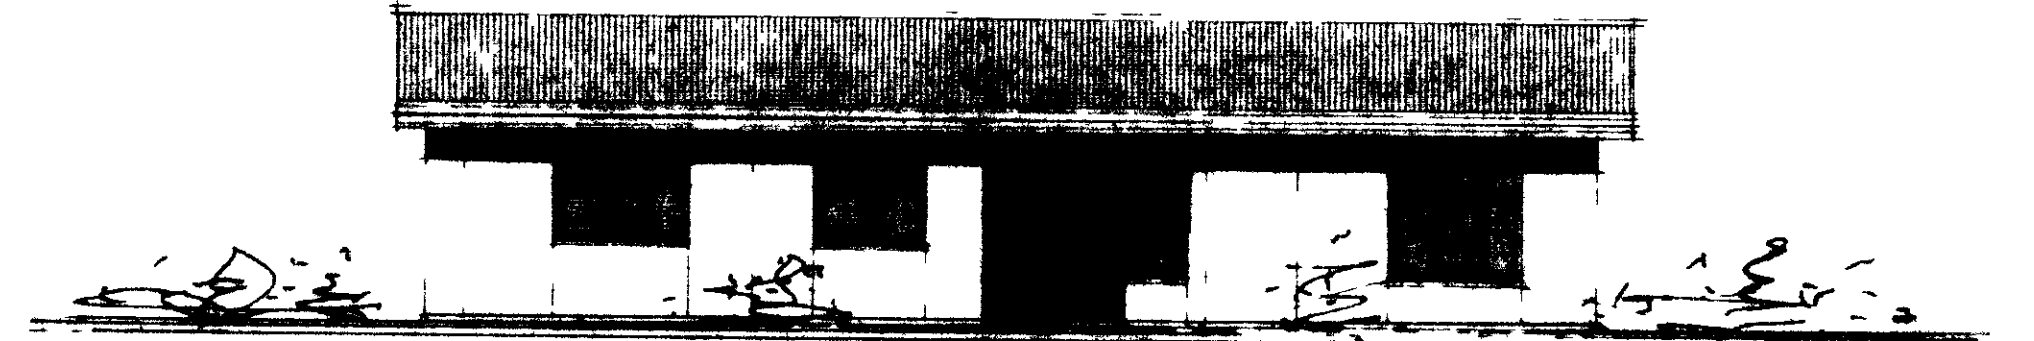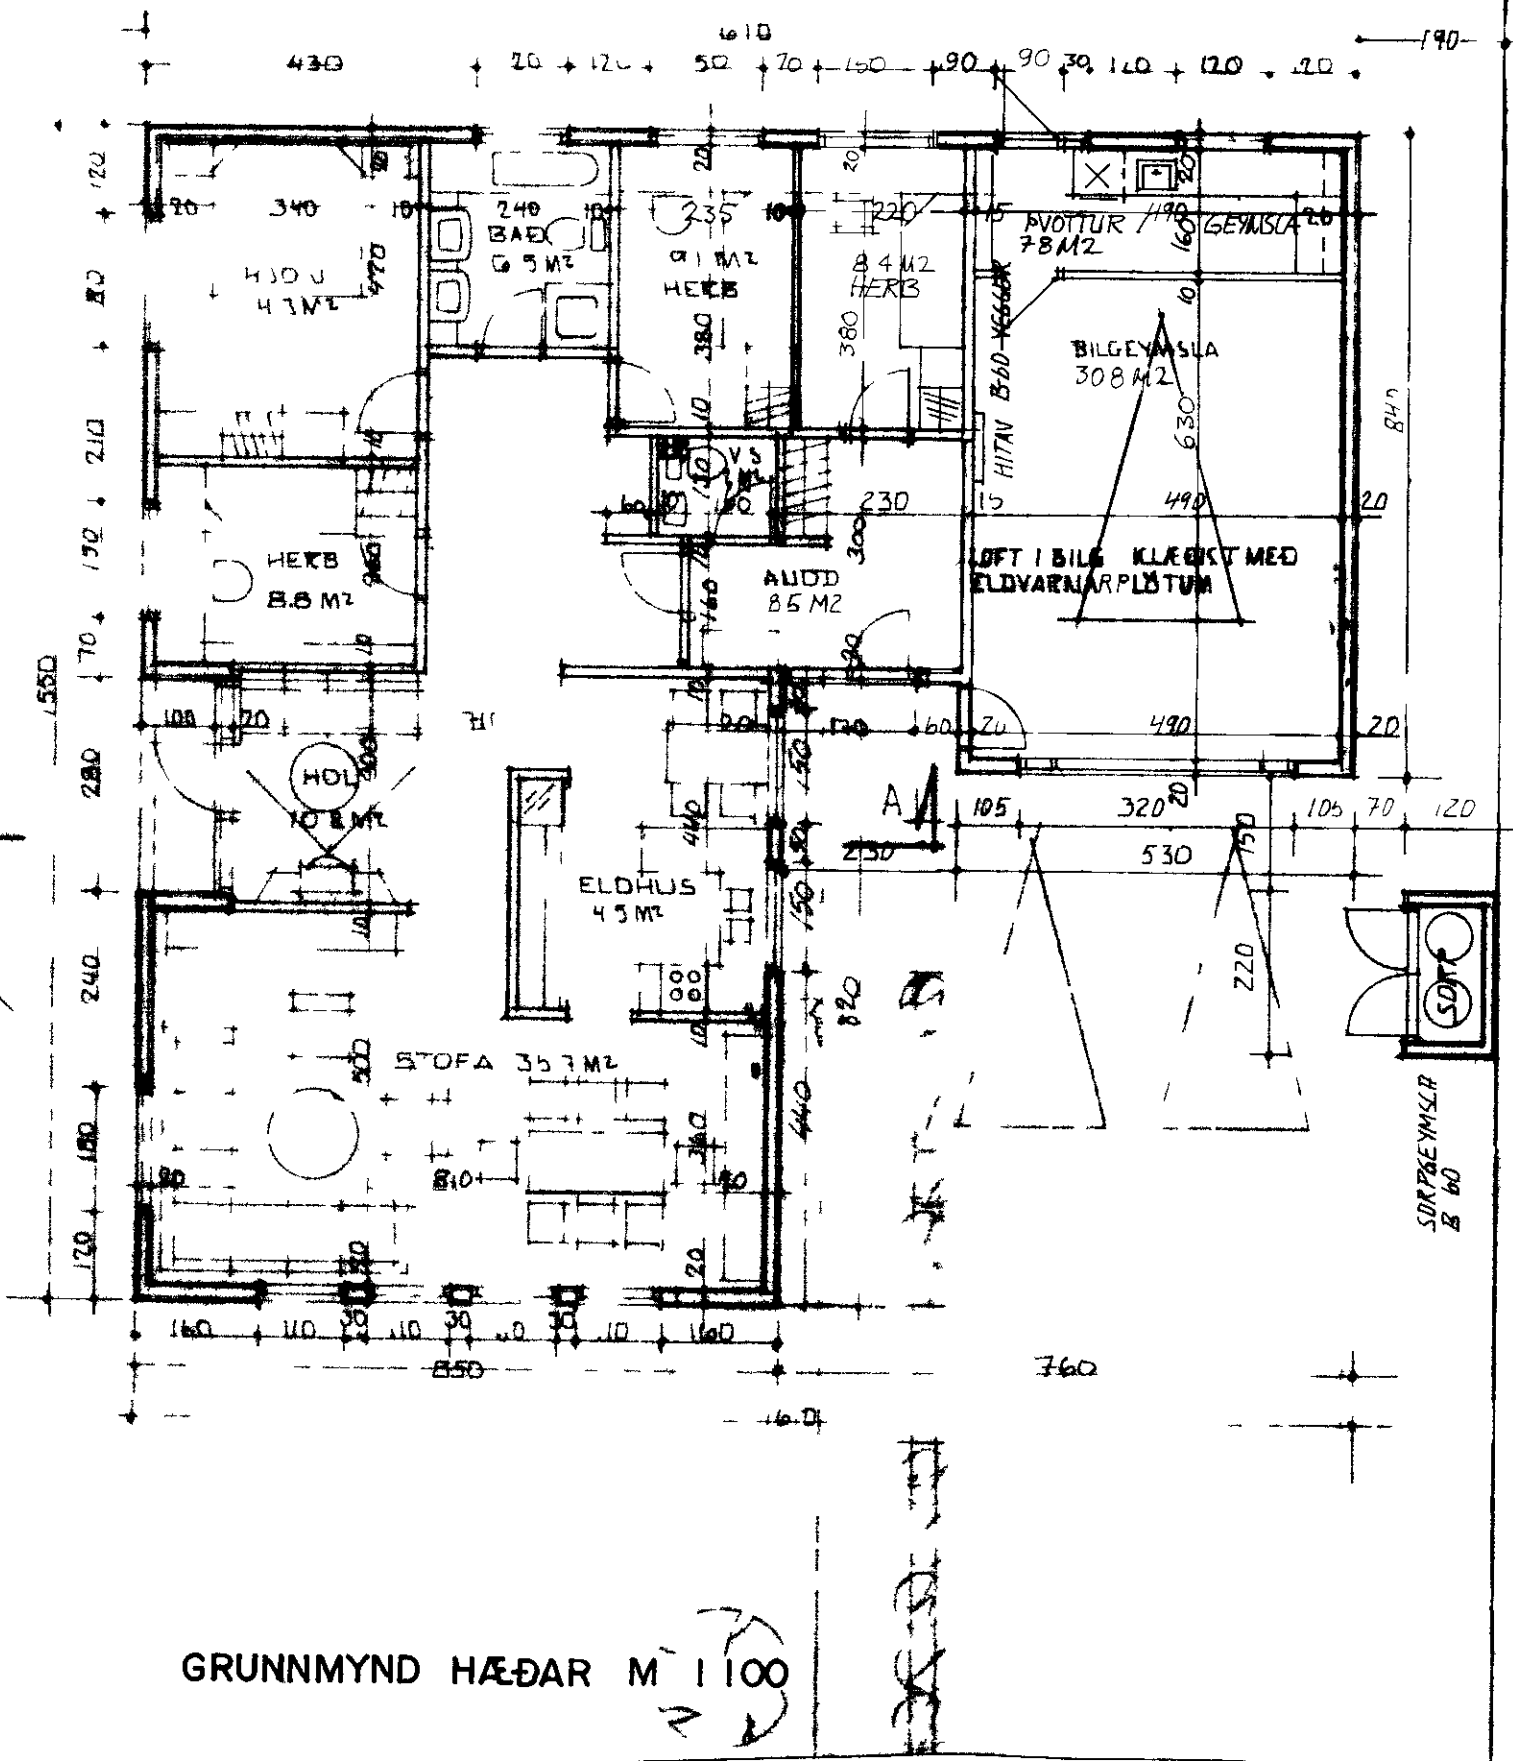

BREYTT 01.09.91 HERBERGI BÆTT UMS OG
 ÞVOTTUR OG GEYMSLA FÆR