





BÚHAMAR 64 VESTMANNAEYJUM

SAMPYKKT I BYGGINGANEFND

11-4-80

BYGGINGAFULLTRUINN I VESTMANNAEYJUM

Sallur Þorgeirsson

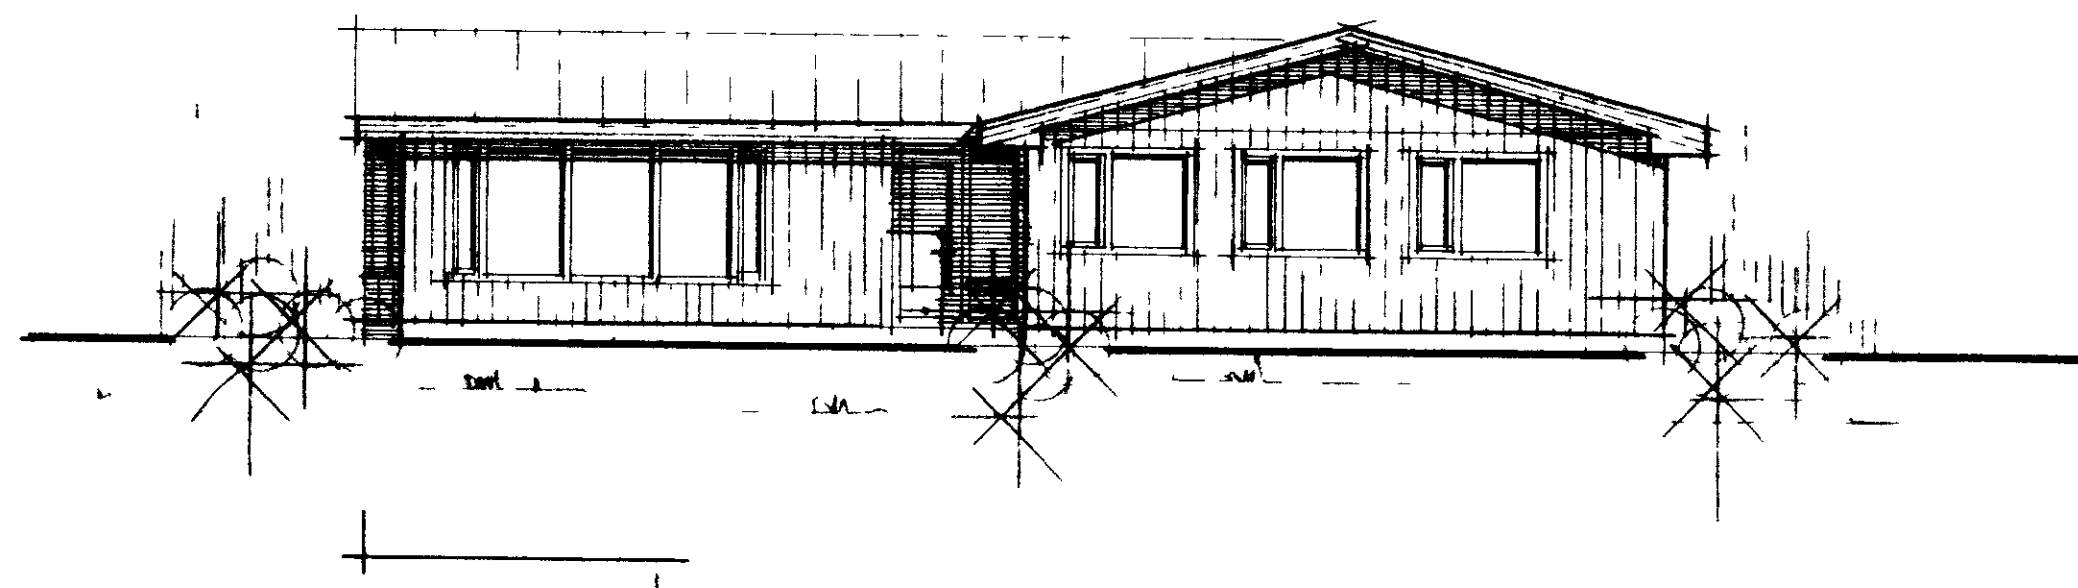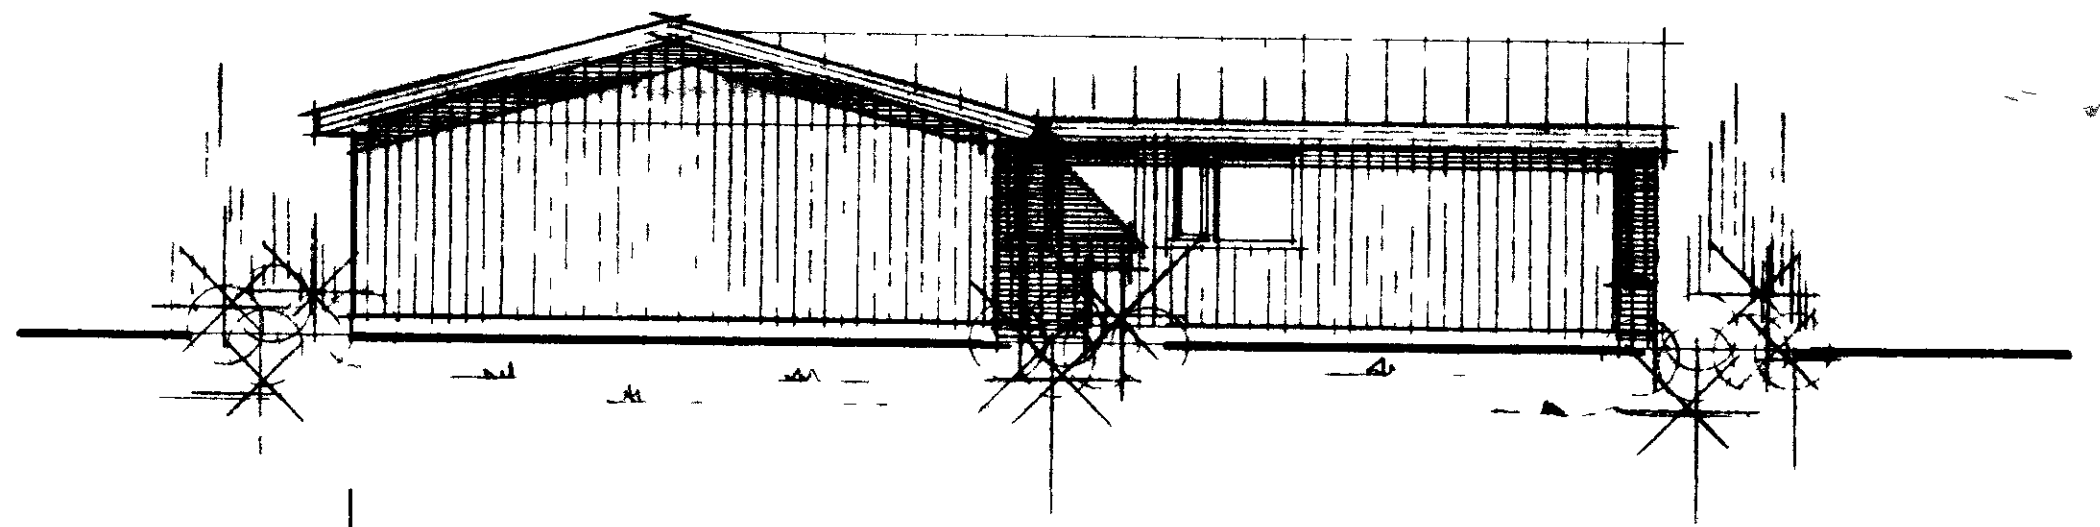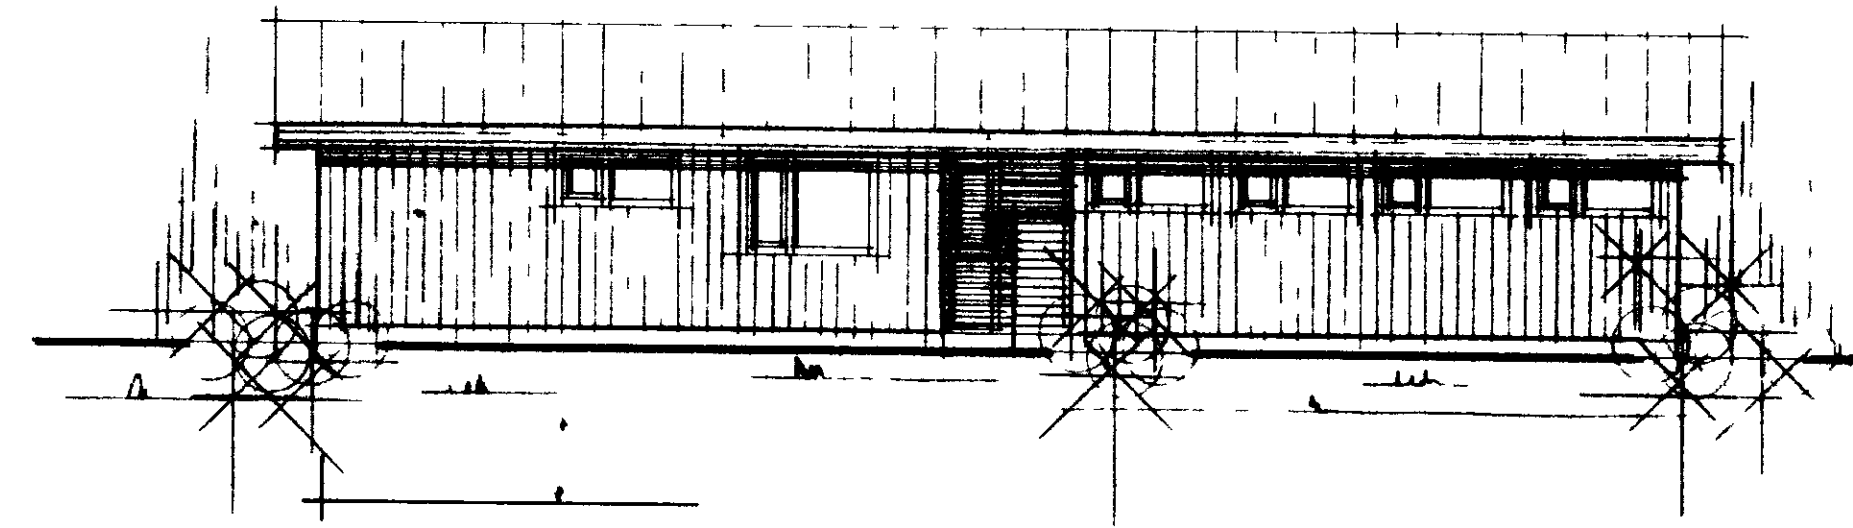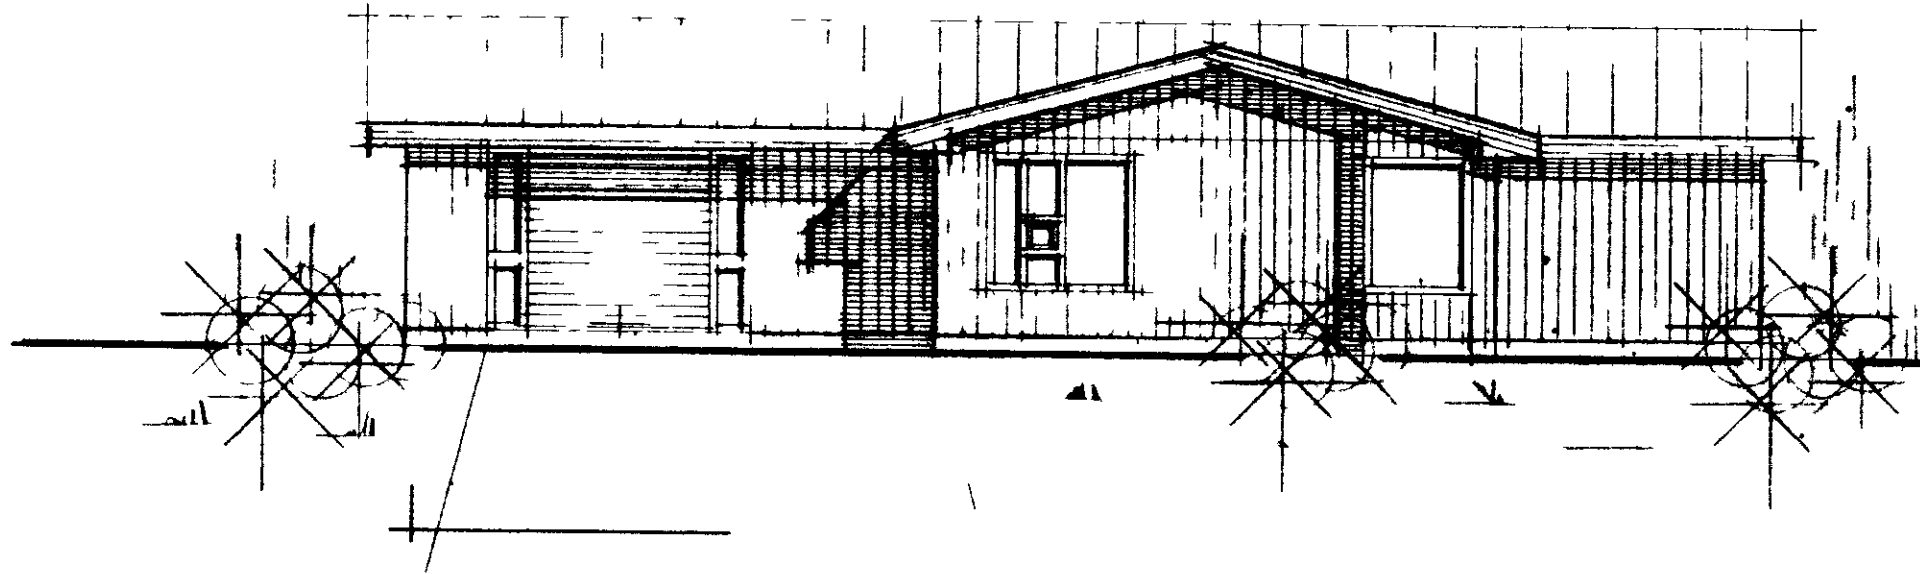

STADALHÚS NIS

Þunhamar 64 Vestmannaeyjum

BLAD NR

Sallur Þorgeirsson *Stjórnun P. Kristjánsson*

Oflitsmyndir	MKV	1.400	SU 39
Þunhamar 64 Vestmannaeyjum	BR	1.400	SU 39
Þunhamar 64 Vestmannaeyjum	BR	1.400	SU 39
Þunhamar 64 Vestmannaeyjum	BR	1.400	SU 39