



SUÐUR

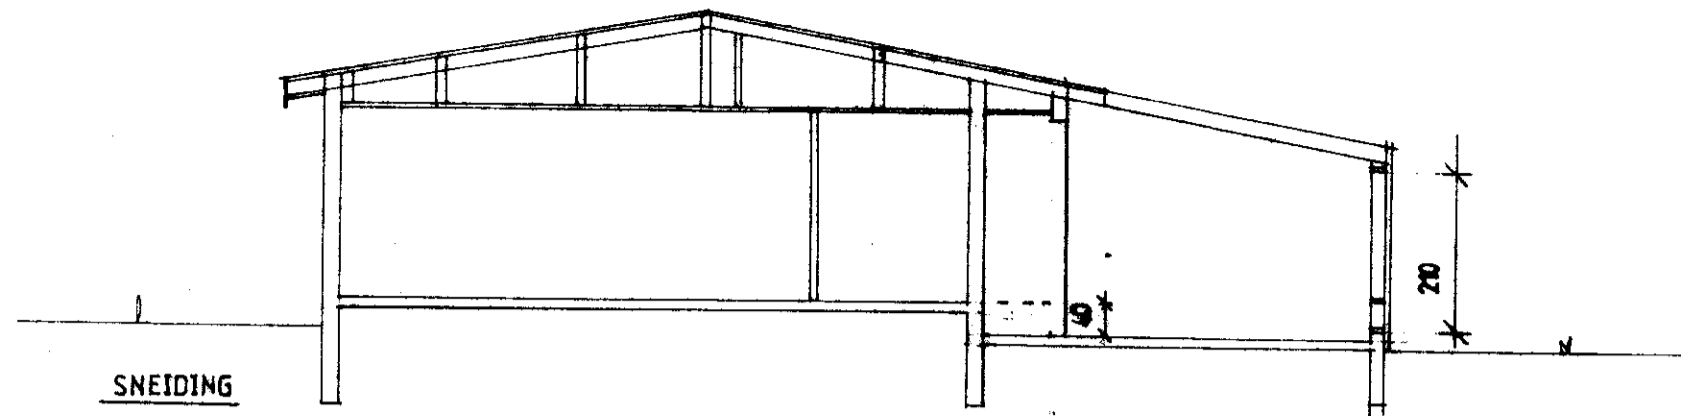


SNEIDING


HEMRYKKI I BYGGINGANEFND
03-02-93
BYGGINGAFULLTRÚINN I VESTMANNAEYJUM
Jadri Þraforninn

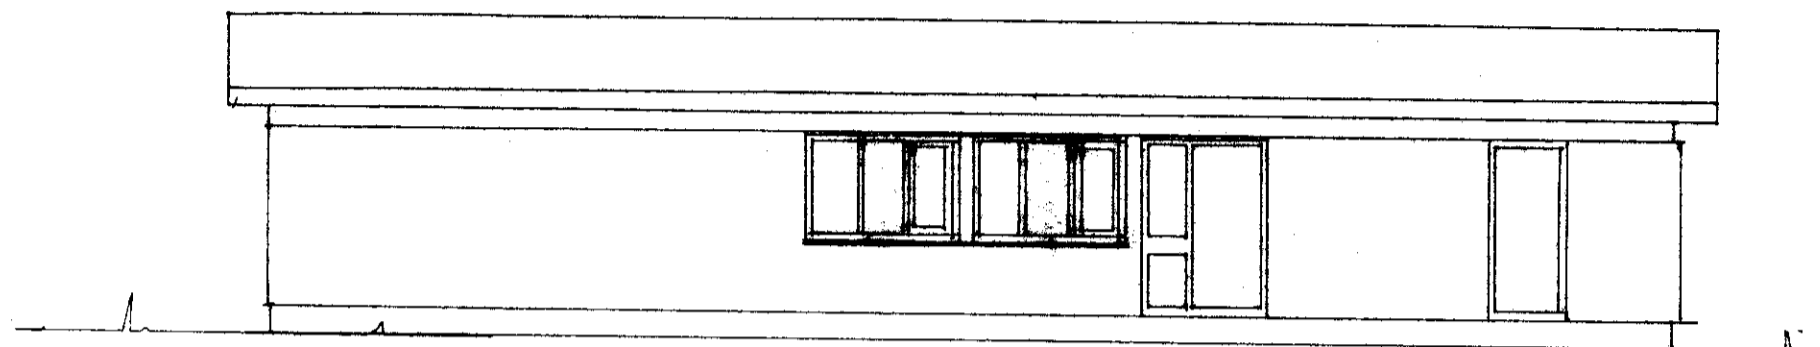


NORDUR

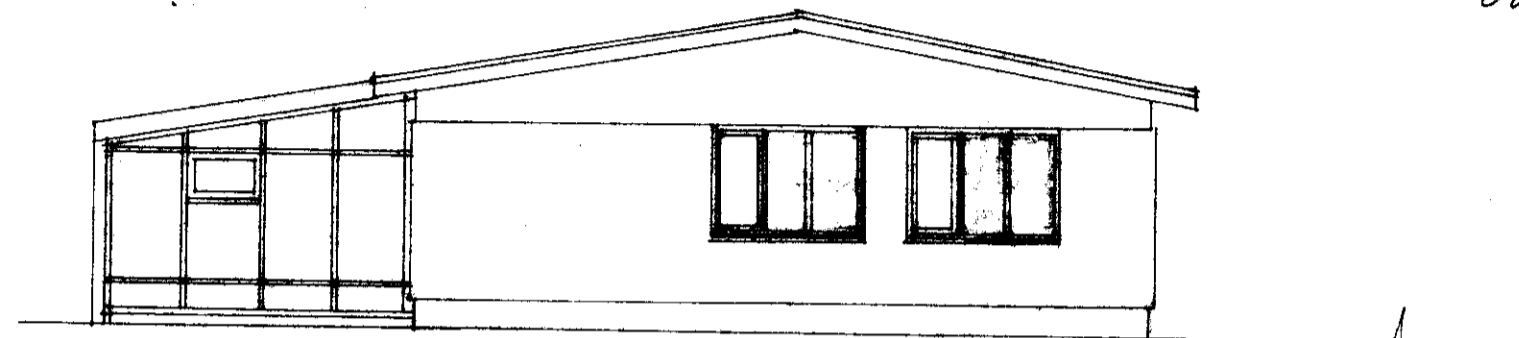


AUSTUR

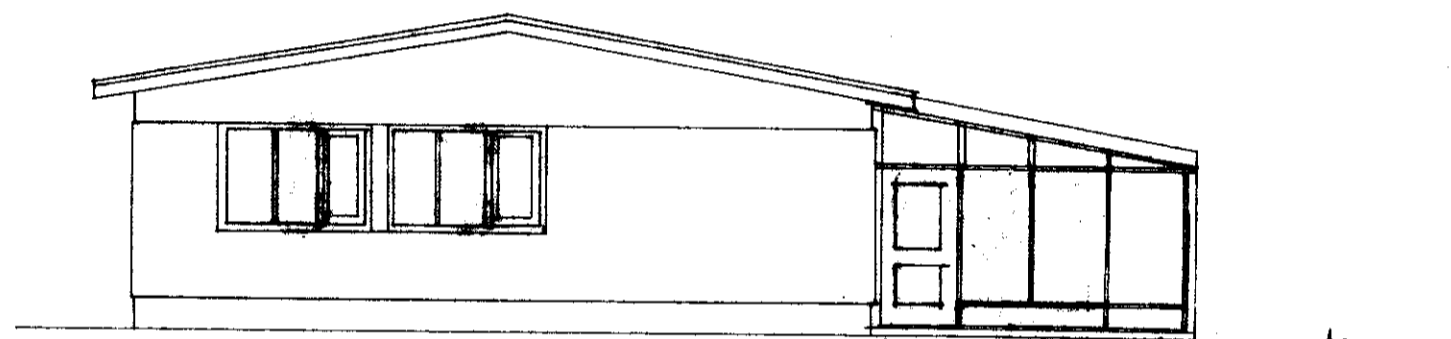


VESTUR

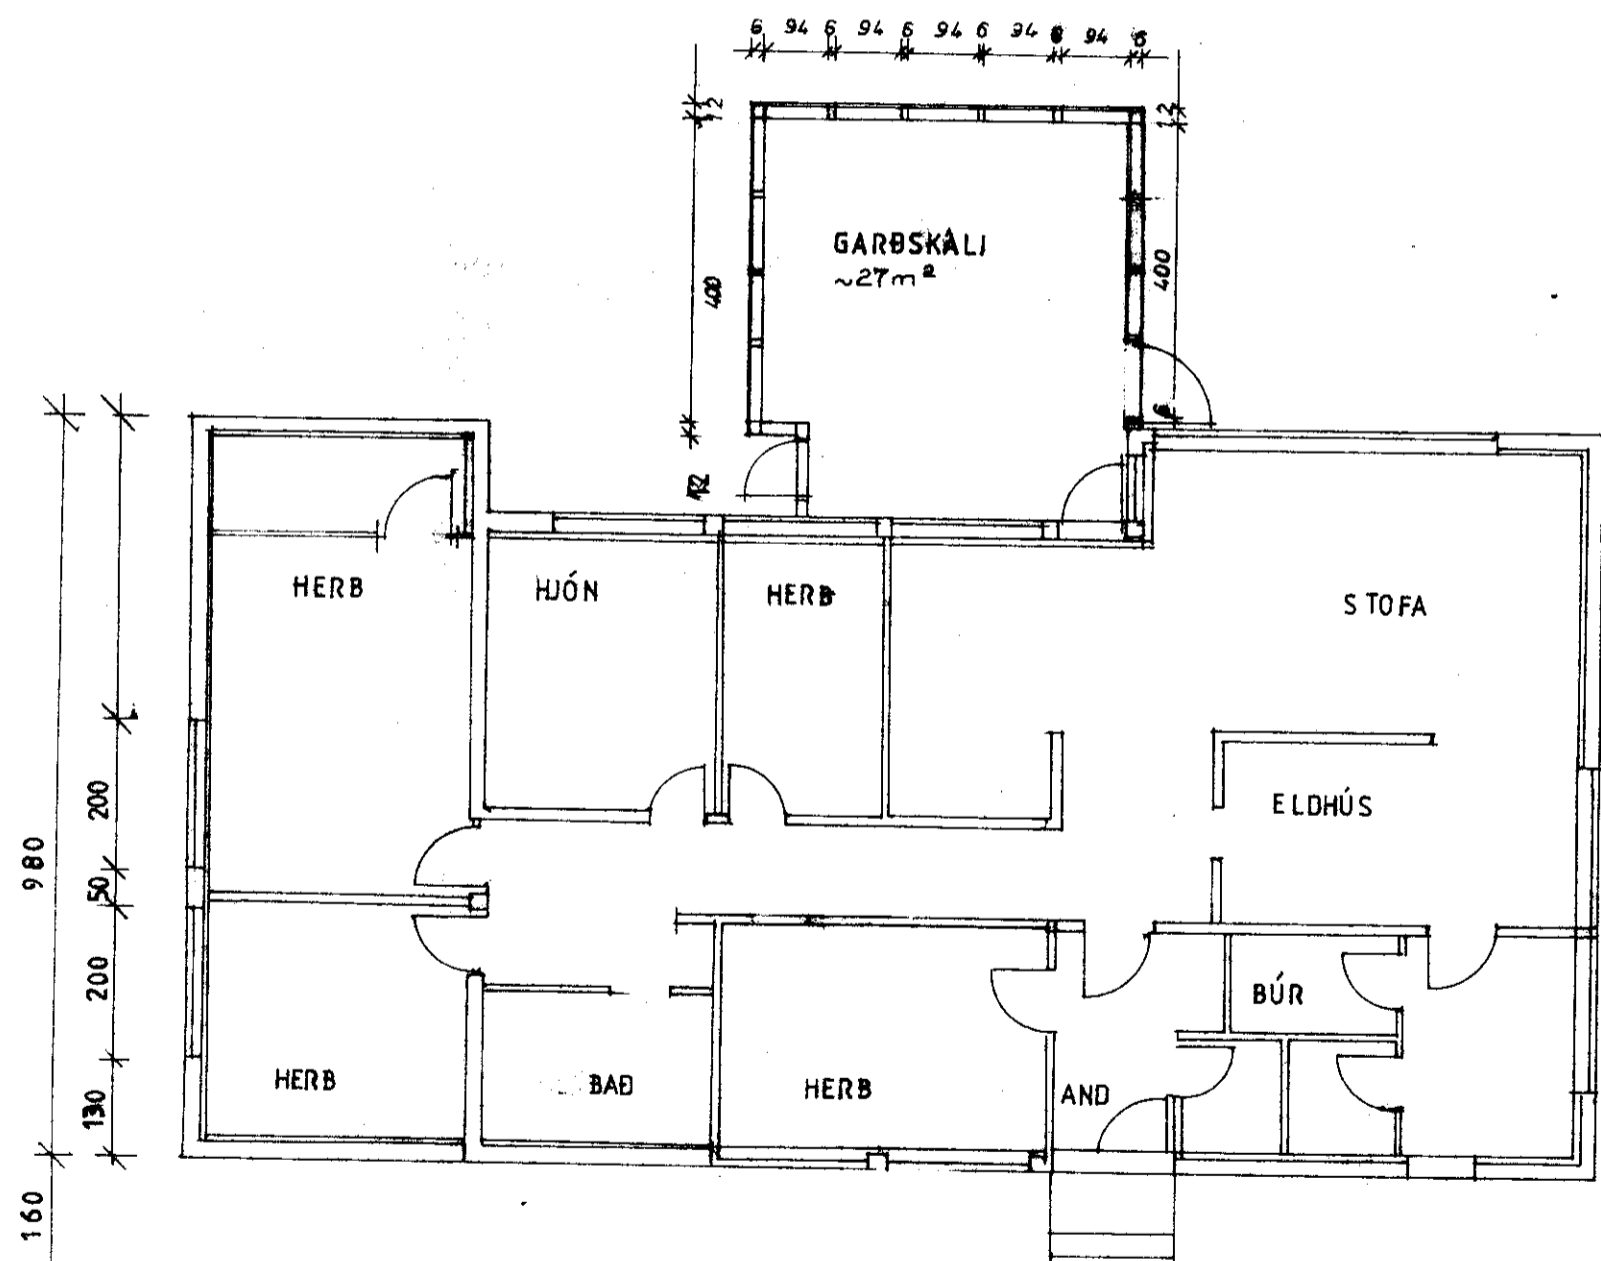

GRUNMYND

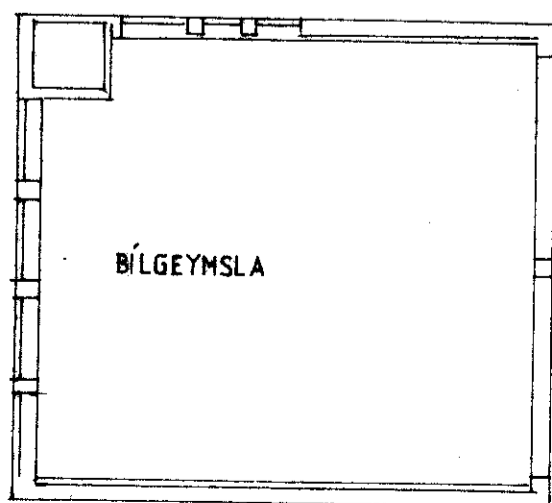

BILGEYMSLA

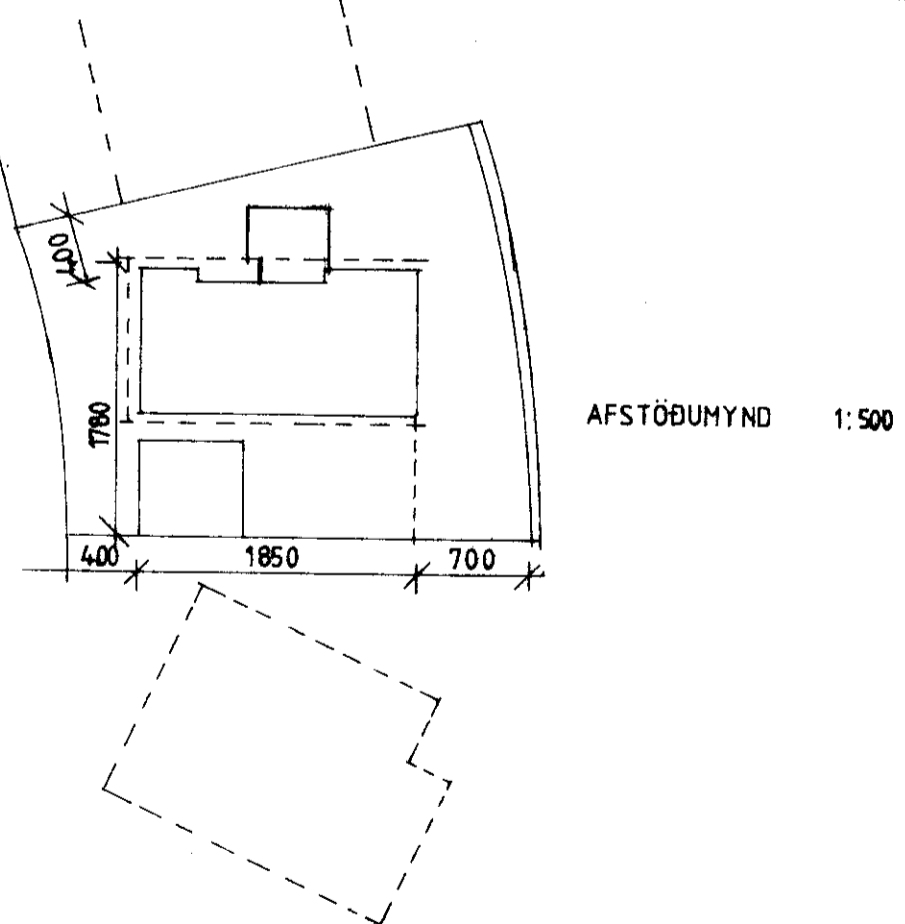

AFSTÖÐUMYND 1:500

F			VERK
E			BÚHAFAR 66
D			VIÐBYGGING GARBSKÁLI
C			
B			
A			
BR.	DAGS.	BREYTING	TEIKN. NR. 1 AF 0313
PÁLL ZÓPHONIASSON			HANNAÐ PZ TEIKNAD SHP
BYGGINGATÆKNIFRÁBINGUR			KVARNI 1:100 1:500
KIRKJUVEGI 23 - 88-2711			DAGS. JUNI 1985
900 VESTMANNAEYJUM			