


ÁSYND 7 - 7 1:50

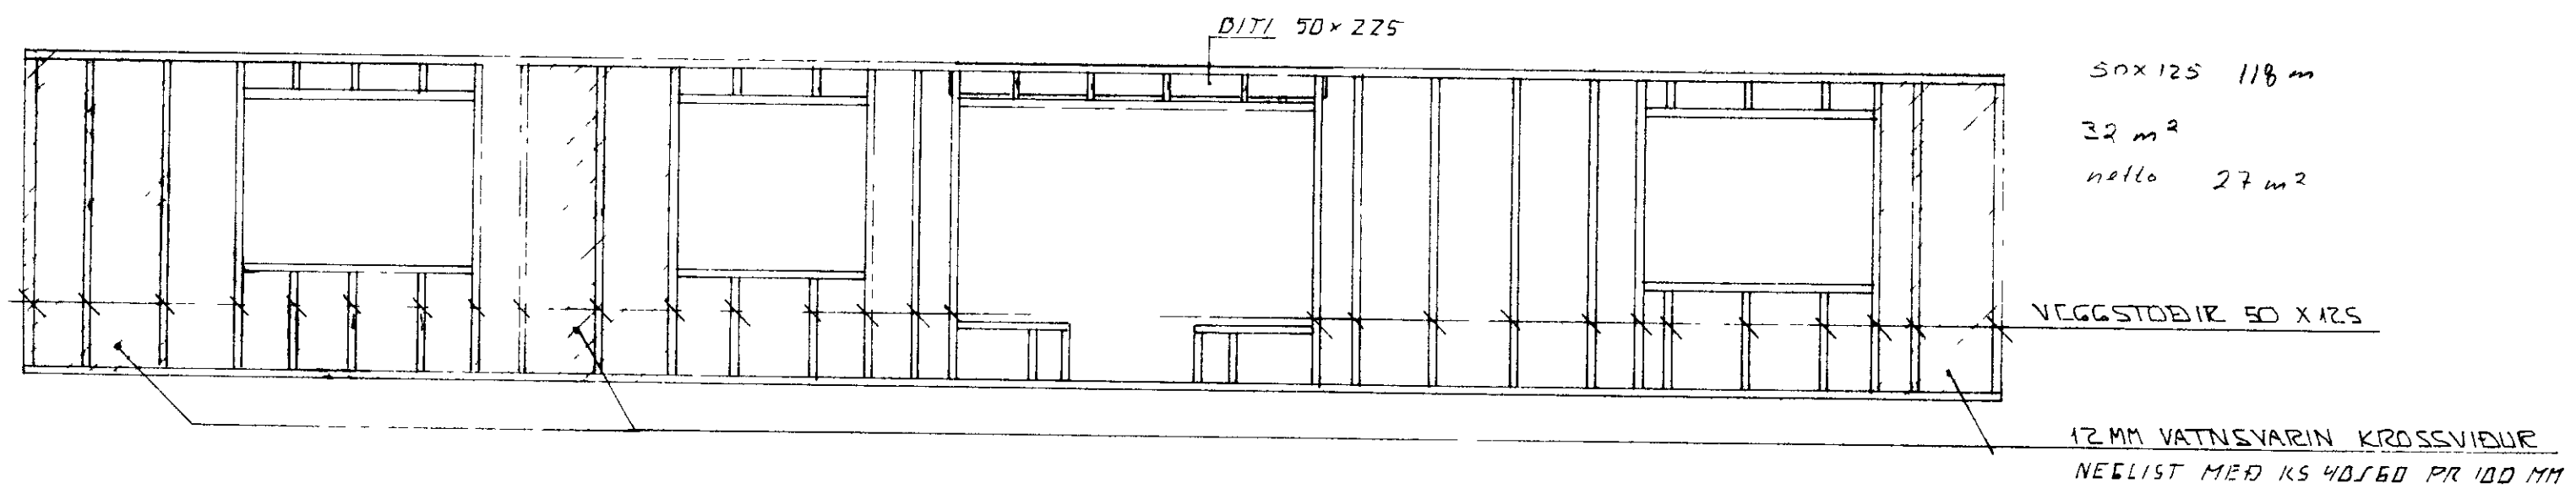

ÁSYND 8 - 8 1:50

**SKÝRINGAR**  
GRUNNMYND ÚTVEGJA SÁ BL NR. 1-02

BR NR	DAGS	EDLI BREYTINGAR	SIGN
BÚHAMAR 70 VESTMANNAEYJUM.			LAGS JAN '91
BUREÐARVIRKI ÁSYNDIR VEGGJA			MANUAB 21
MELIKV. 1:50			TEIKNAD
SIGURÐUR ÞORLEIFSSON			VERK NR 9105
TEKNIFRÆÐINGUR F.T.T.I.			BLAD NR
STRANDGÖTU 11 HAFNARFIRÐI SIMI 5721			L-04