


# OFNASKRÁ

1812

OFN	MESTA		VARMA-ÞORF kcal klst	STADSETN. STUTA	GERÐ OFNA		ÞYKKT cm	TÁKN FRAMLEIDANDA
	LENGD cm	HÆÐ cm			LENGD cm	HÆÐ cm		
01	105	X	600	CD	31	sl		
02	165	70	1400	CD	160	74		
03	225	45	2000	AB	160	44		
04	345	45	1300	AB	320	44		
05	220	45	1100	CD	216	44		
06	165	70	850	AB	160	74		
07	165	70	1150	AB	160	74		
08	165	70	1000	AB	160	74		
09	85	45	600	AB	64	74		
10	165	70	750	CD	160	74		
11	85	X	500	CD	64	99		
12	85	X	350	CD	64	59		
13	85	X	2000	AB	sl	sl		
14								
15								
16								
17								
18								
13 Stk			13600 kcal klst					


Það er 2 ofna með lofti og þöglu

STADSETNING STUTA  
(SED FRAMAN A)

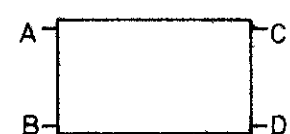

## SKÝRINGAR

- FRAMRENNSLI
- - - BAKRENNSLI
- ▣ MAGNMÆLIR
- SÍA
- ▢ MISMUNARÞRYSTJAFNARI
- ⊗ RENNIOKI
- ⊘ EINSTREYMISLOKI
- ⊙ HEMILL
- ⊙ MÓTORLOKI
- ⊙ ORYGGISLOKI
- ⊙ BLÖNDUNARLOKI
- ⊙ HITA-OG ÞRYSTIMÆLIR
- ⊙ TÆMING
- PIPUR SVORT HEILDREGIN STALROR
- FITTINGS SVARTUR RANDFITTINGS
- EINANGRUN 20MM GLERULLARHOLKAR VAFDIR SISALPAPPA
- OFNLOKAR A FRAMRENNSLI T D DANFOSS RAV 3/8" STYRAST AF HERBERGISHITA
- A BAKRENNSLI T D DANFOSS FJVR-3/8" STYRIST AF HITASTIGI BAKRENNSLIS
- OFNAR STALOFNAR PROFABDIR VID 8 kg/cm<sup>2</sup> LOFTSKRUFUR A ÖLLUM OFNUM
- PROFUN LOGNINA SKAL PROFA VID 6 kg/cm<sup>2</sup> SEM SKAL STANDA I 12 KLST AN ÞESS AD FALLA

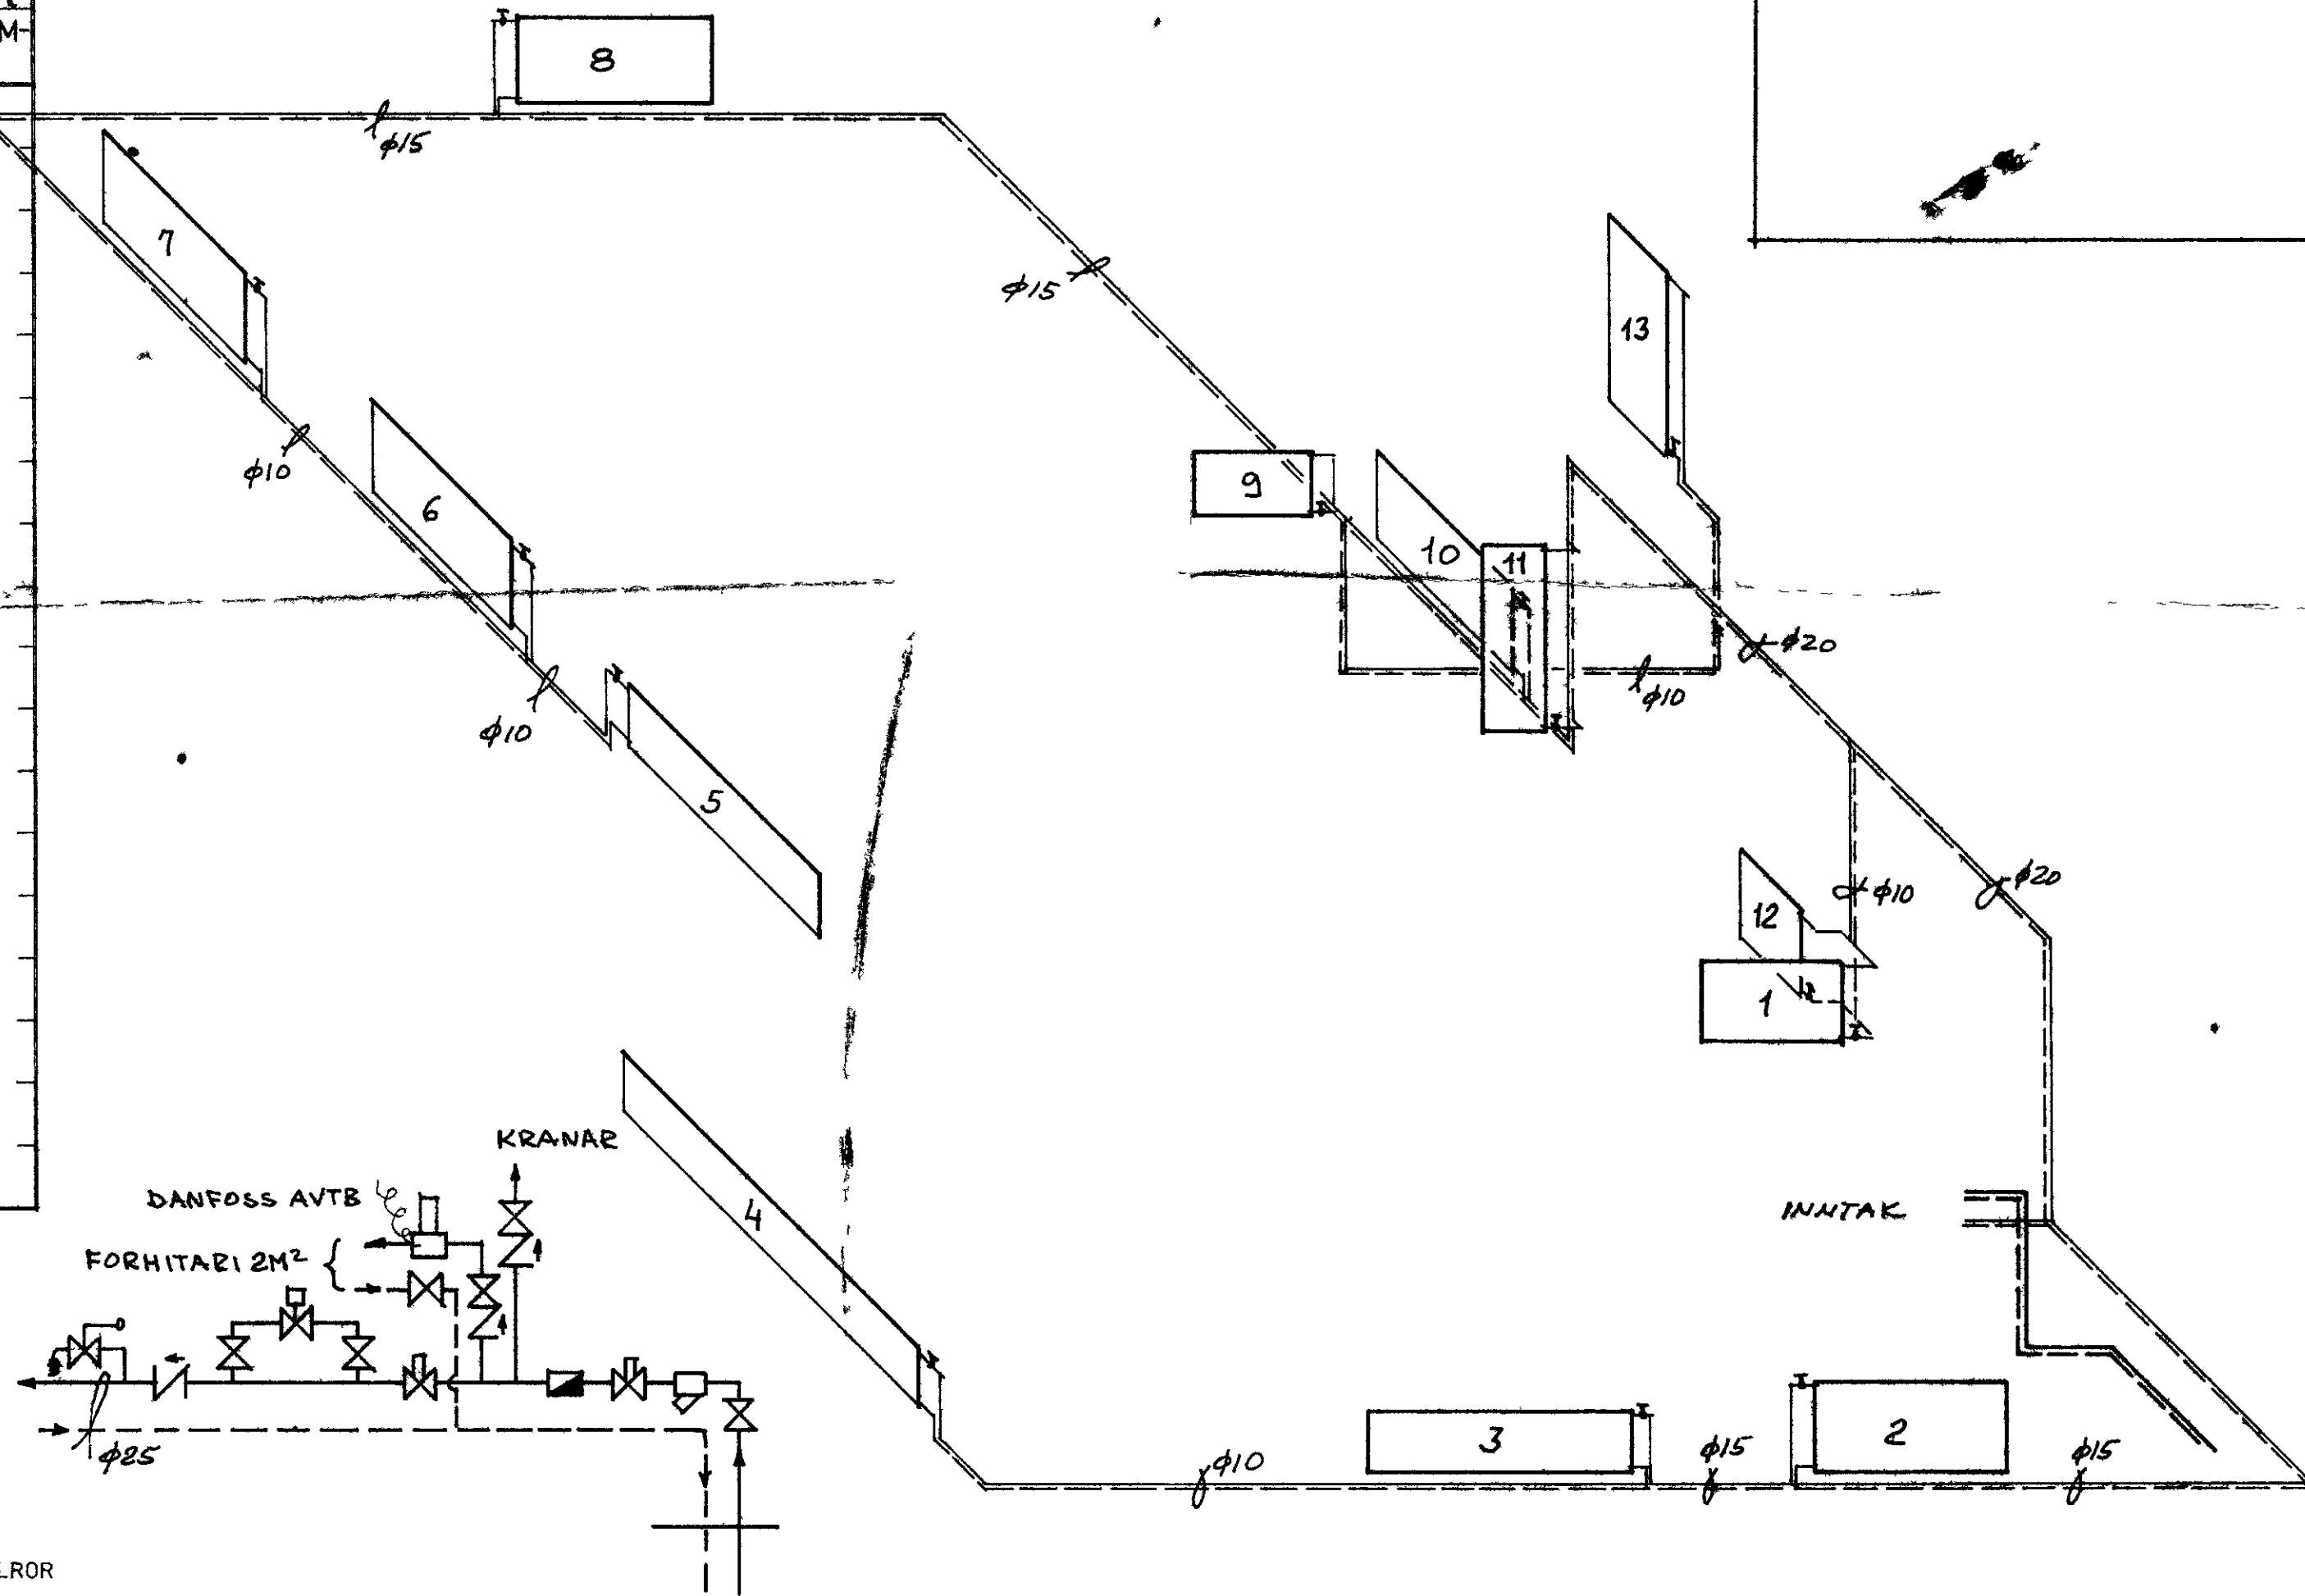

<b>VERK</b>	RVK 18.75	LAUGAVEGUR 120 POSTBÓX 6076, REYKJAVÍK	GERÐ NR HL
	REIKN TEIKN YFIR	S.G.S.	VERK NR 86
	MÆLIKV	Búhamar 76 Vestmannaeyjum	TEIKN NR 25
		REIKNING - RUMFYND -	