

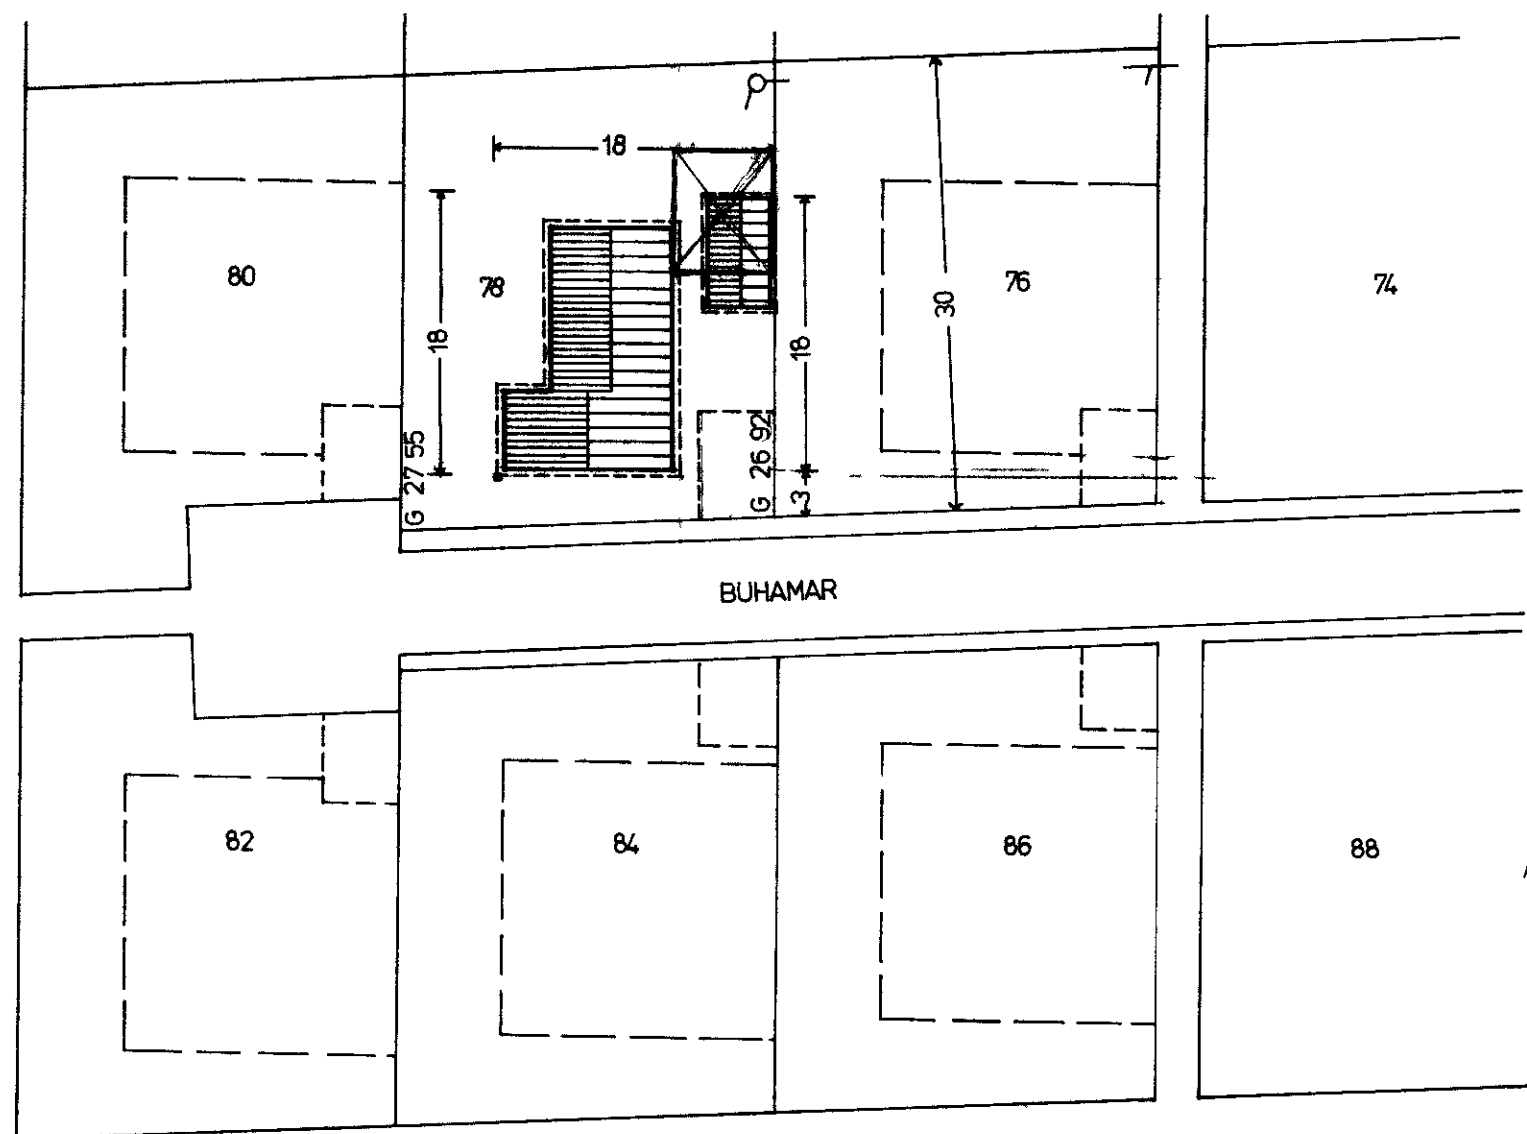
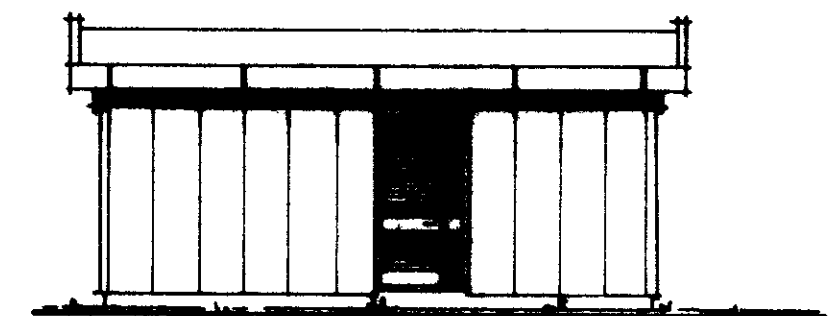
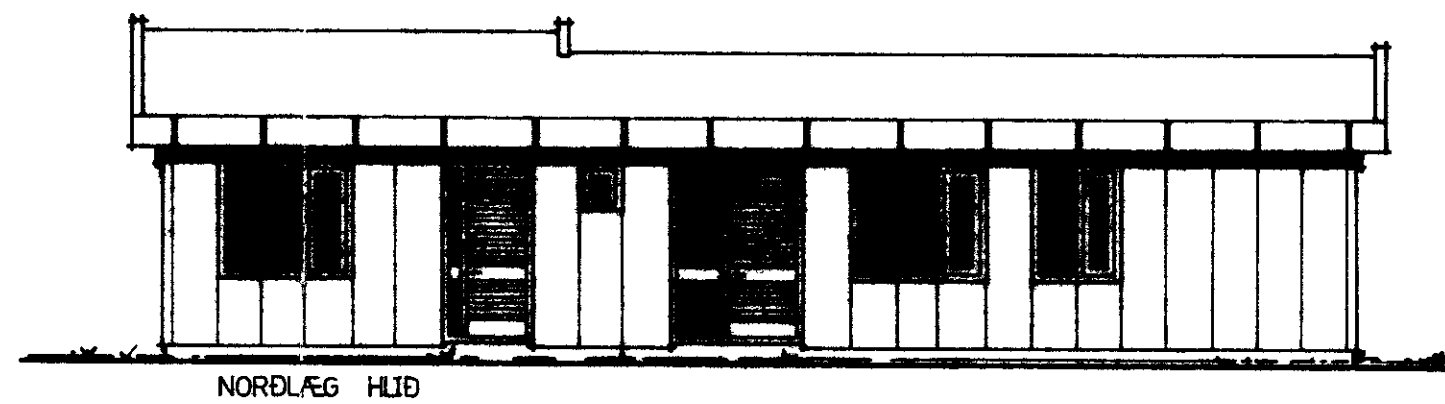
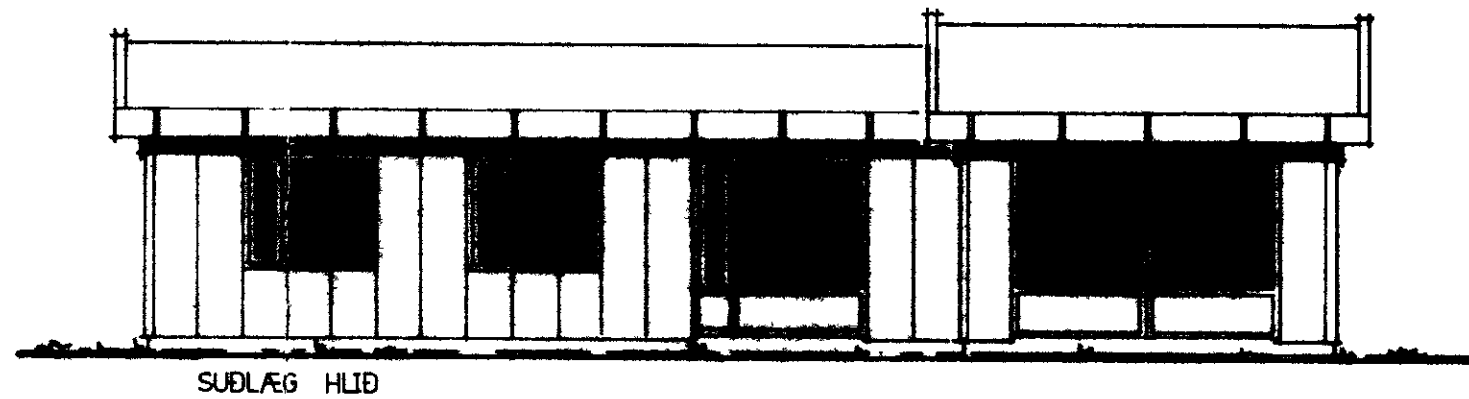
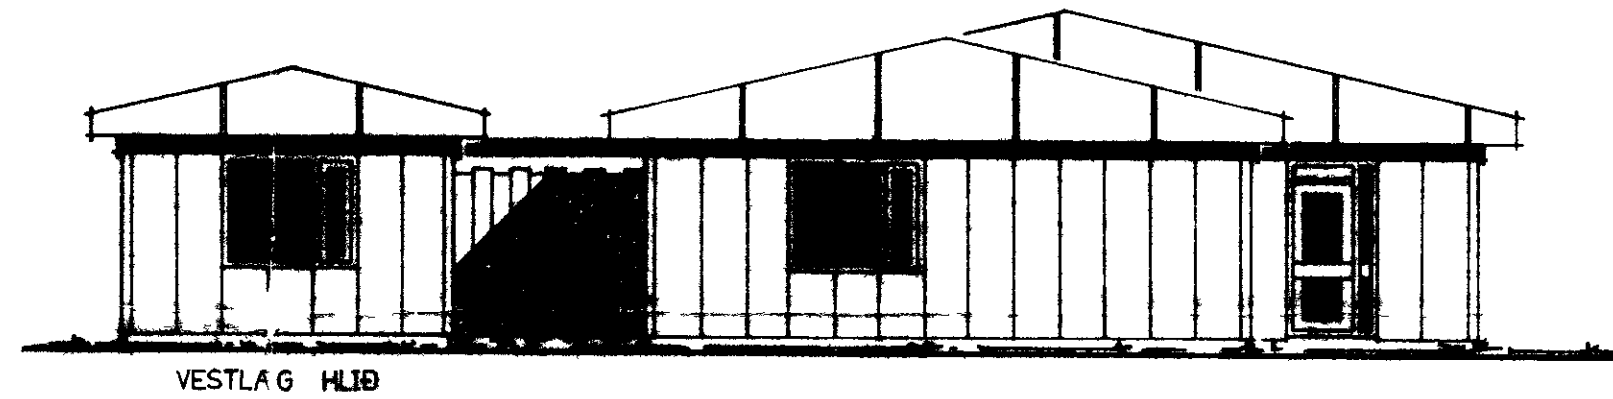
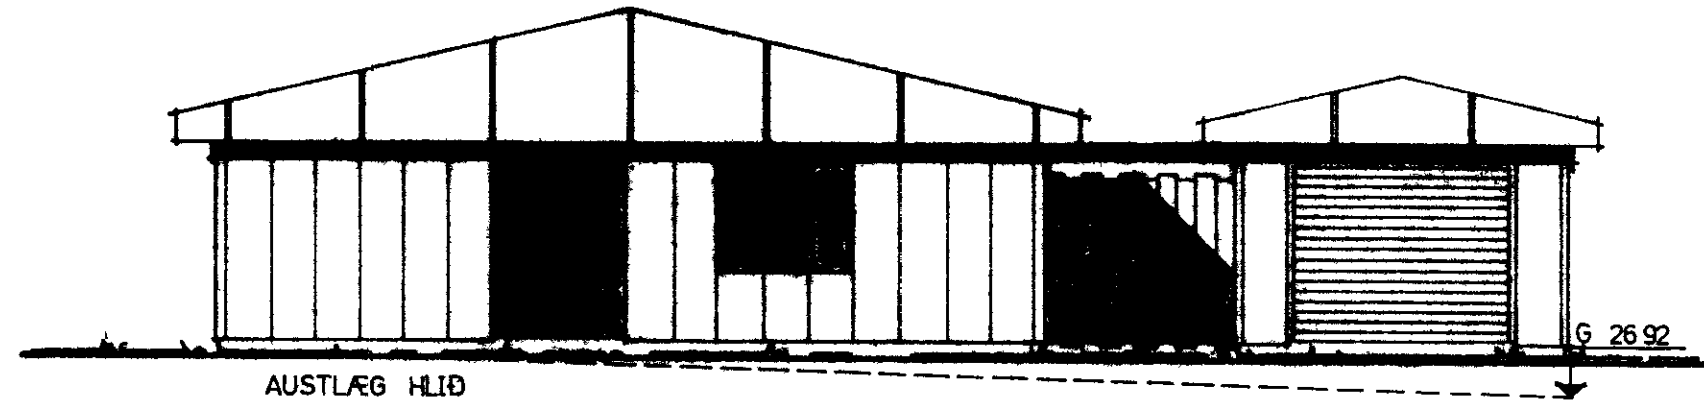


GRUNNMYND 1:100

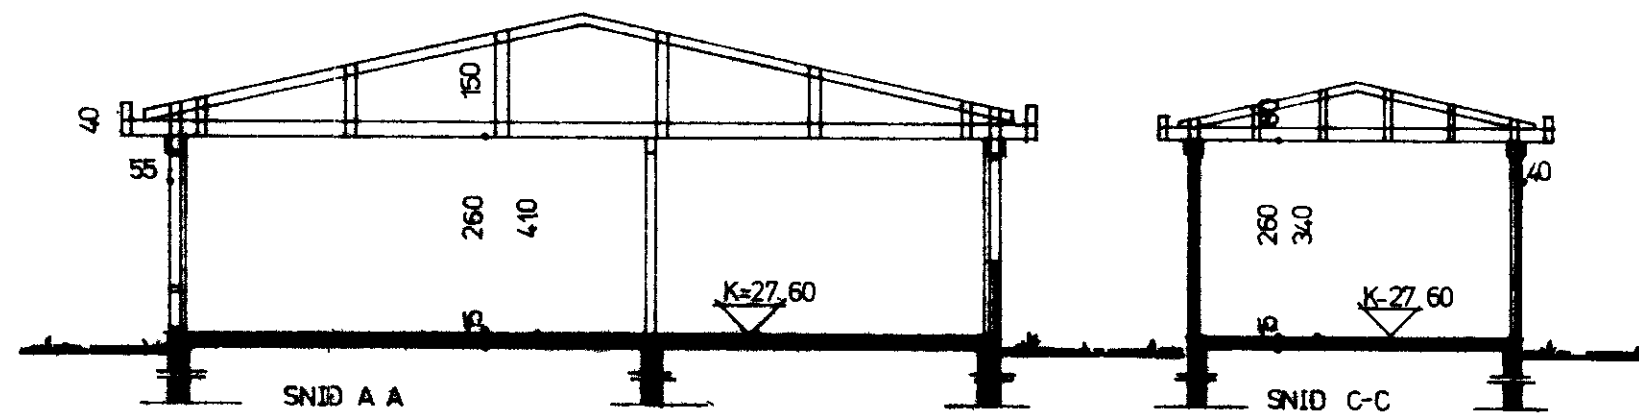

AFSTODUMYND 1:500

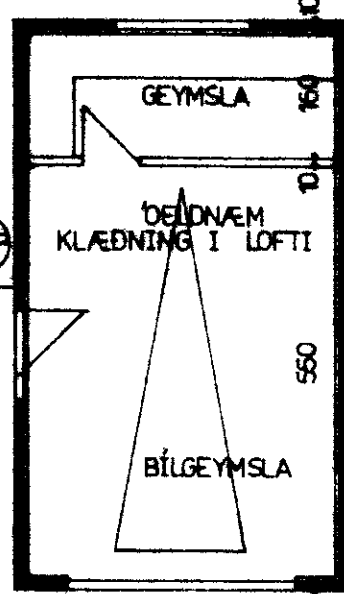

SKYRINGAR
 STÆRD HUSS BRUTTÓ 140 m²
 NETTÓ 125 m²
 BILG BRUTTÓ 33 m²
 HUSS + BILG BRUTTÓ 173 m²
 LÖÐAR
 NYTINGARHLUTFALL

BYGGINGAREFNI
 STEINSTEYPTAR FININGAR FRA VERK 1/4

KVARDI - Teiknistofa - Borgartúni 29 - Reykjavík - Sími 26340

VERKEFNI	BUHAMAR 78 VESTMANNAEYJUM	KVARDI 1 100 1500	VERK NR 7 74-34
HEITI	GRUNNMYND UTLIT SNID OG AFSTODUMYND	DAGS MAI 74	BR
		TEIKN SS/app	TEIKN NR
		REIKN	A 1

Handwritten signature and stamp