
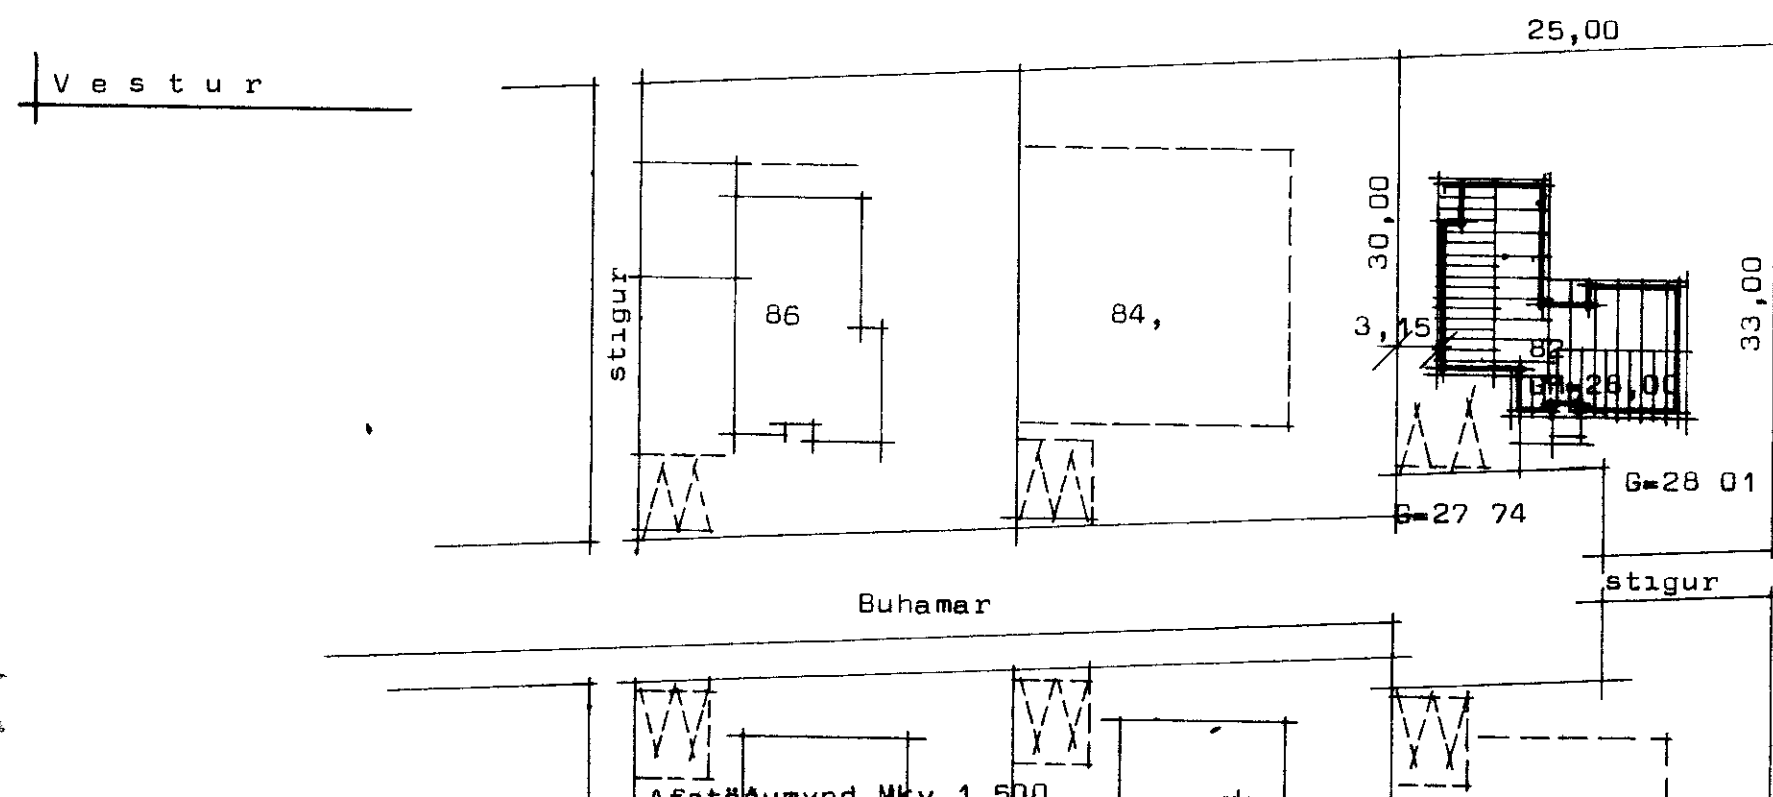
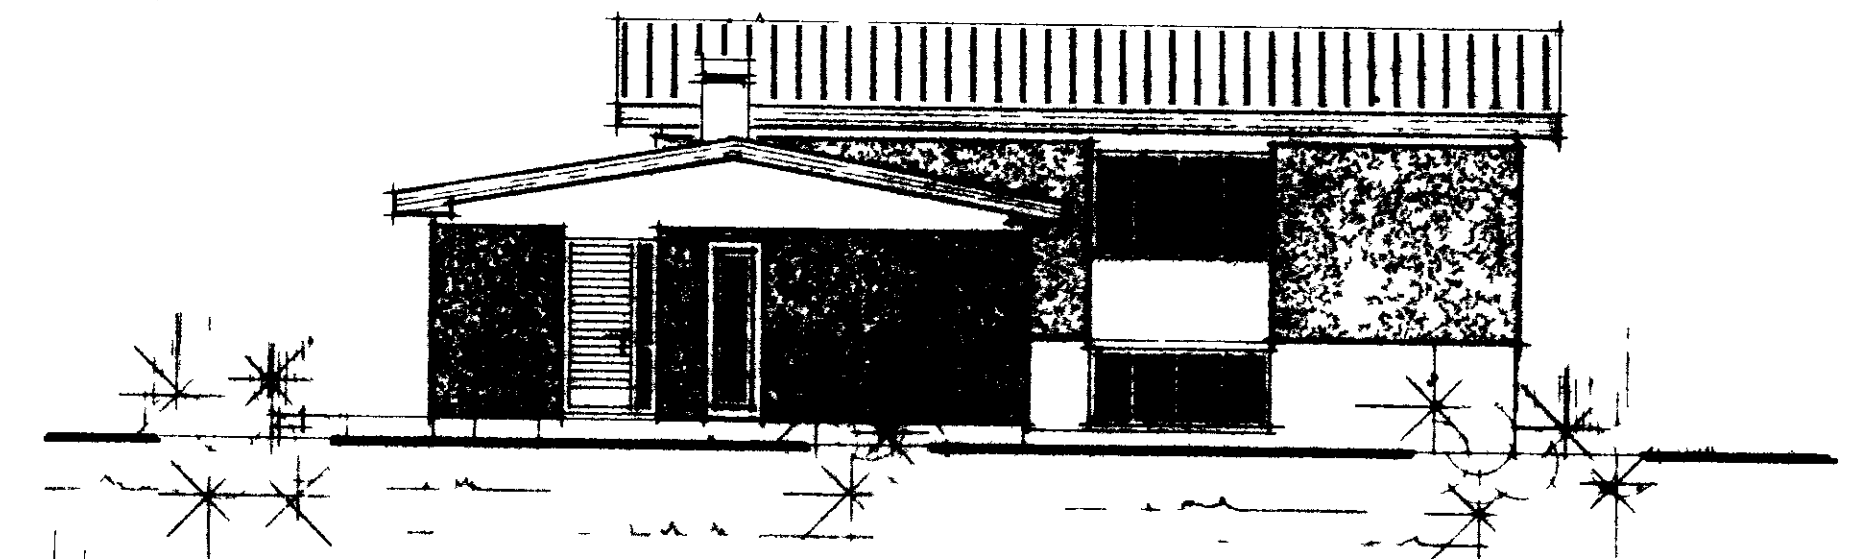
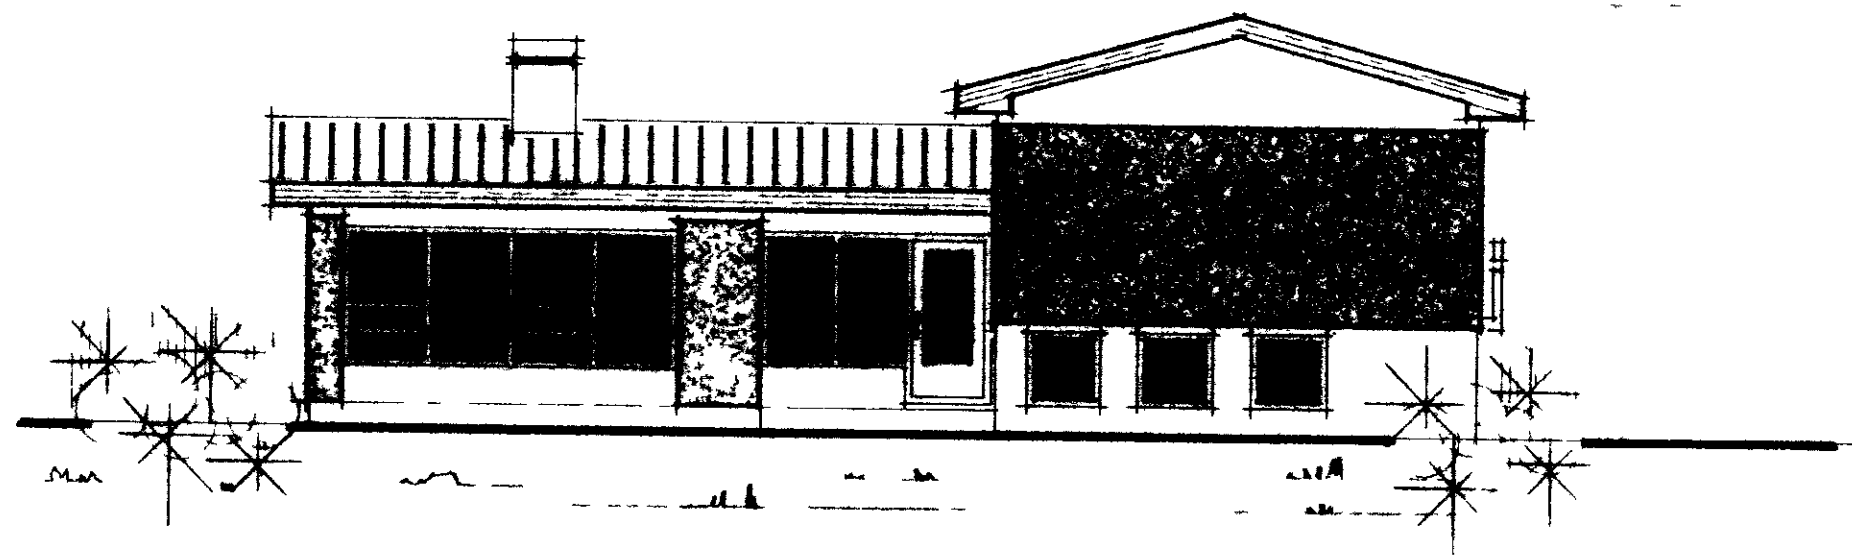
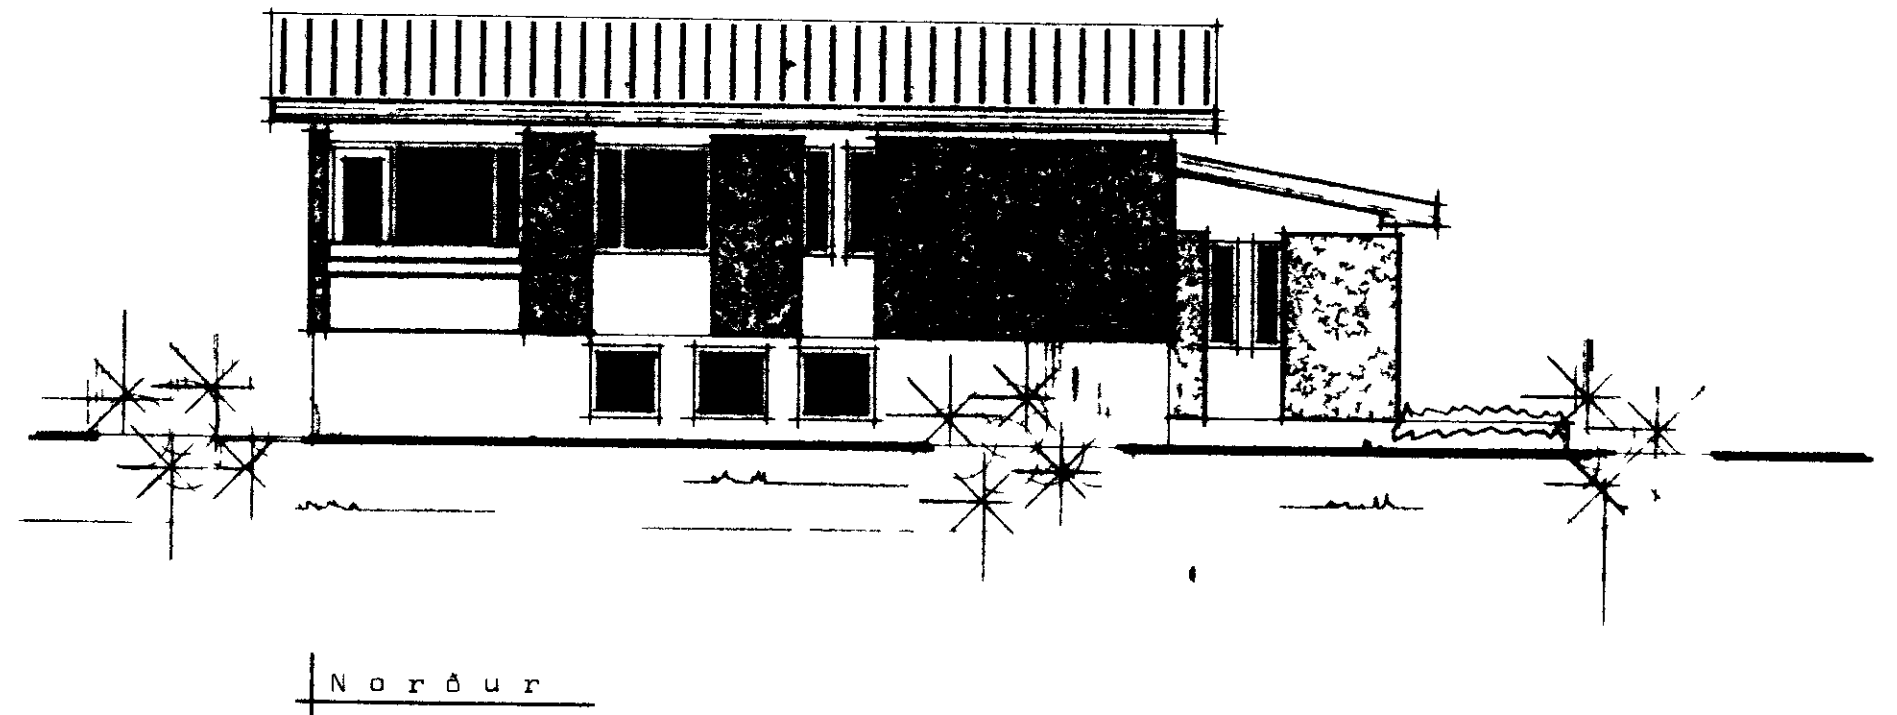


BÚHAMAR 82 Vestmannaeyjum

SAMBYKKT I BYGGINGANEFND
29-2 80
BYGGINGAFUL TRÚINN I VESTMANNAEYJUM
Valur Þorsteinsson

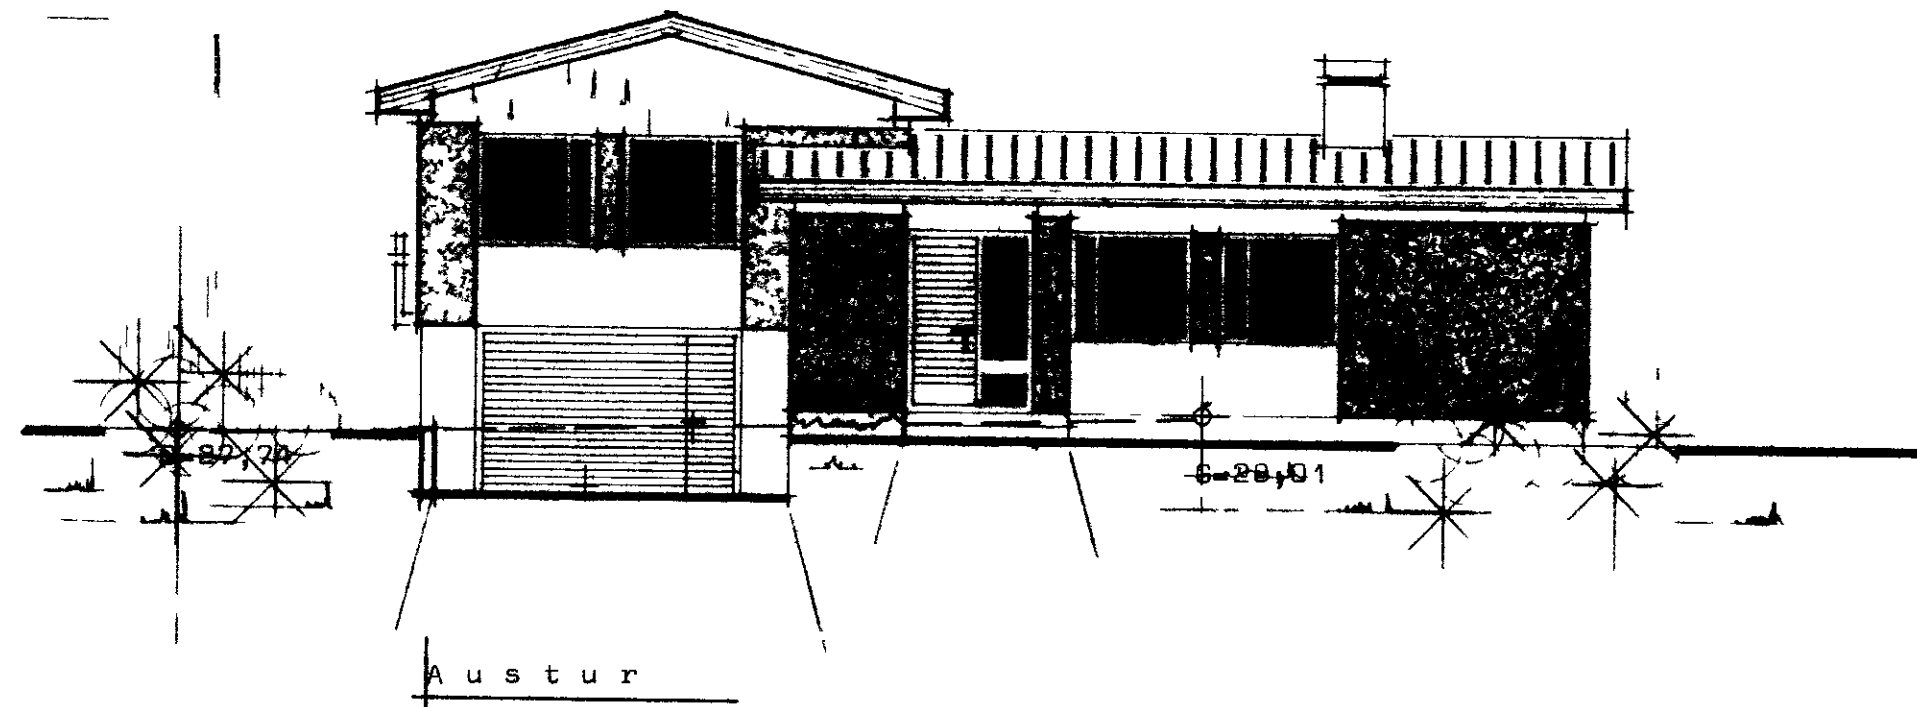

Hraunhamar

Suður

STADALHÚS S F

TEIKNISTOFA SIDUMÓLA 31 SIMI 83141

VERKEFNI	DAGS	VERK NR
Ótlitsmyndir	MKV 1 100	S 33
Buhamar 82 Vestmannaeyjum	BR	
	BLAD NR 1 02	

Asatthátt mynd Mkv. 1 500

Valur Þorsteinsson