
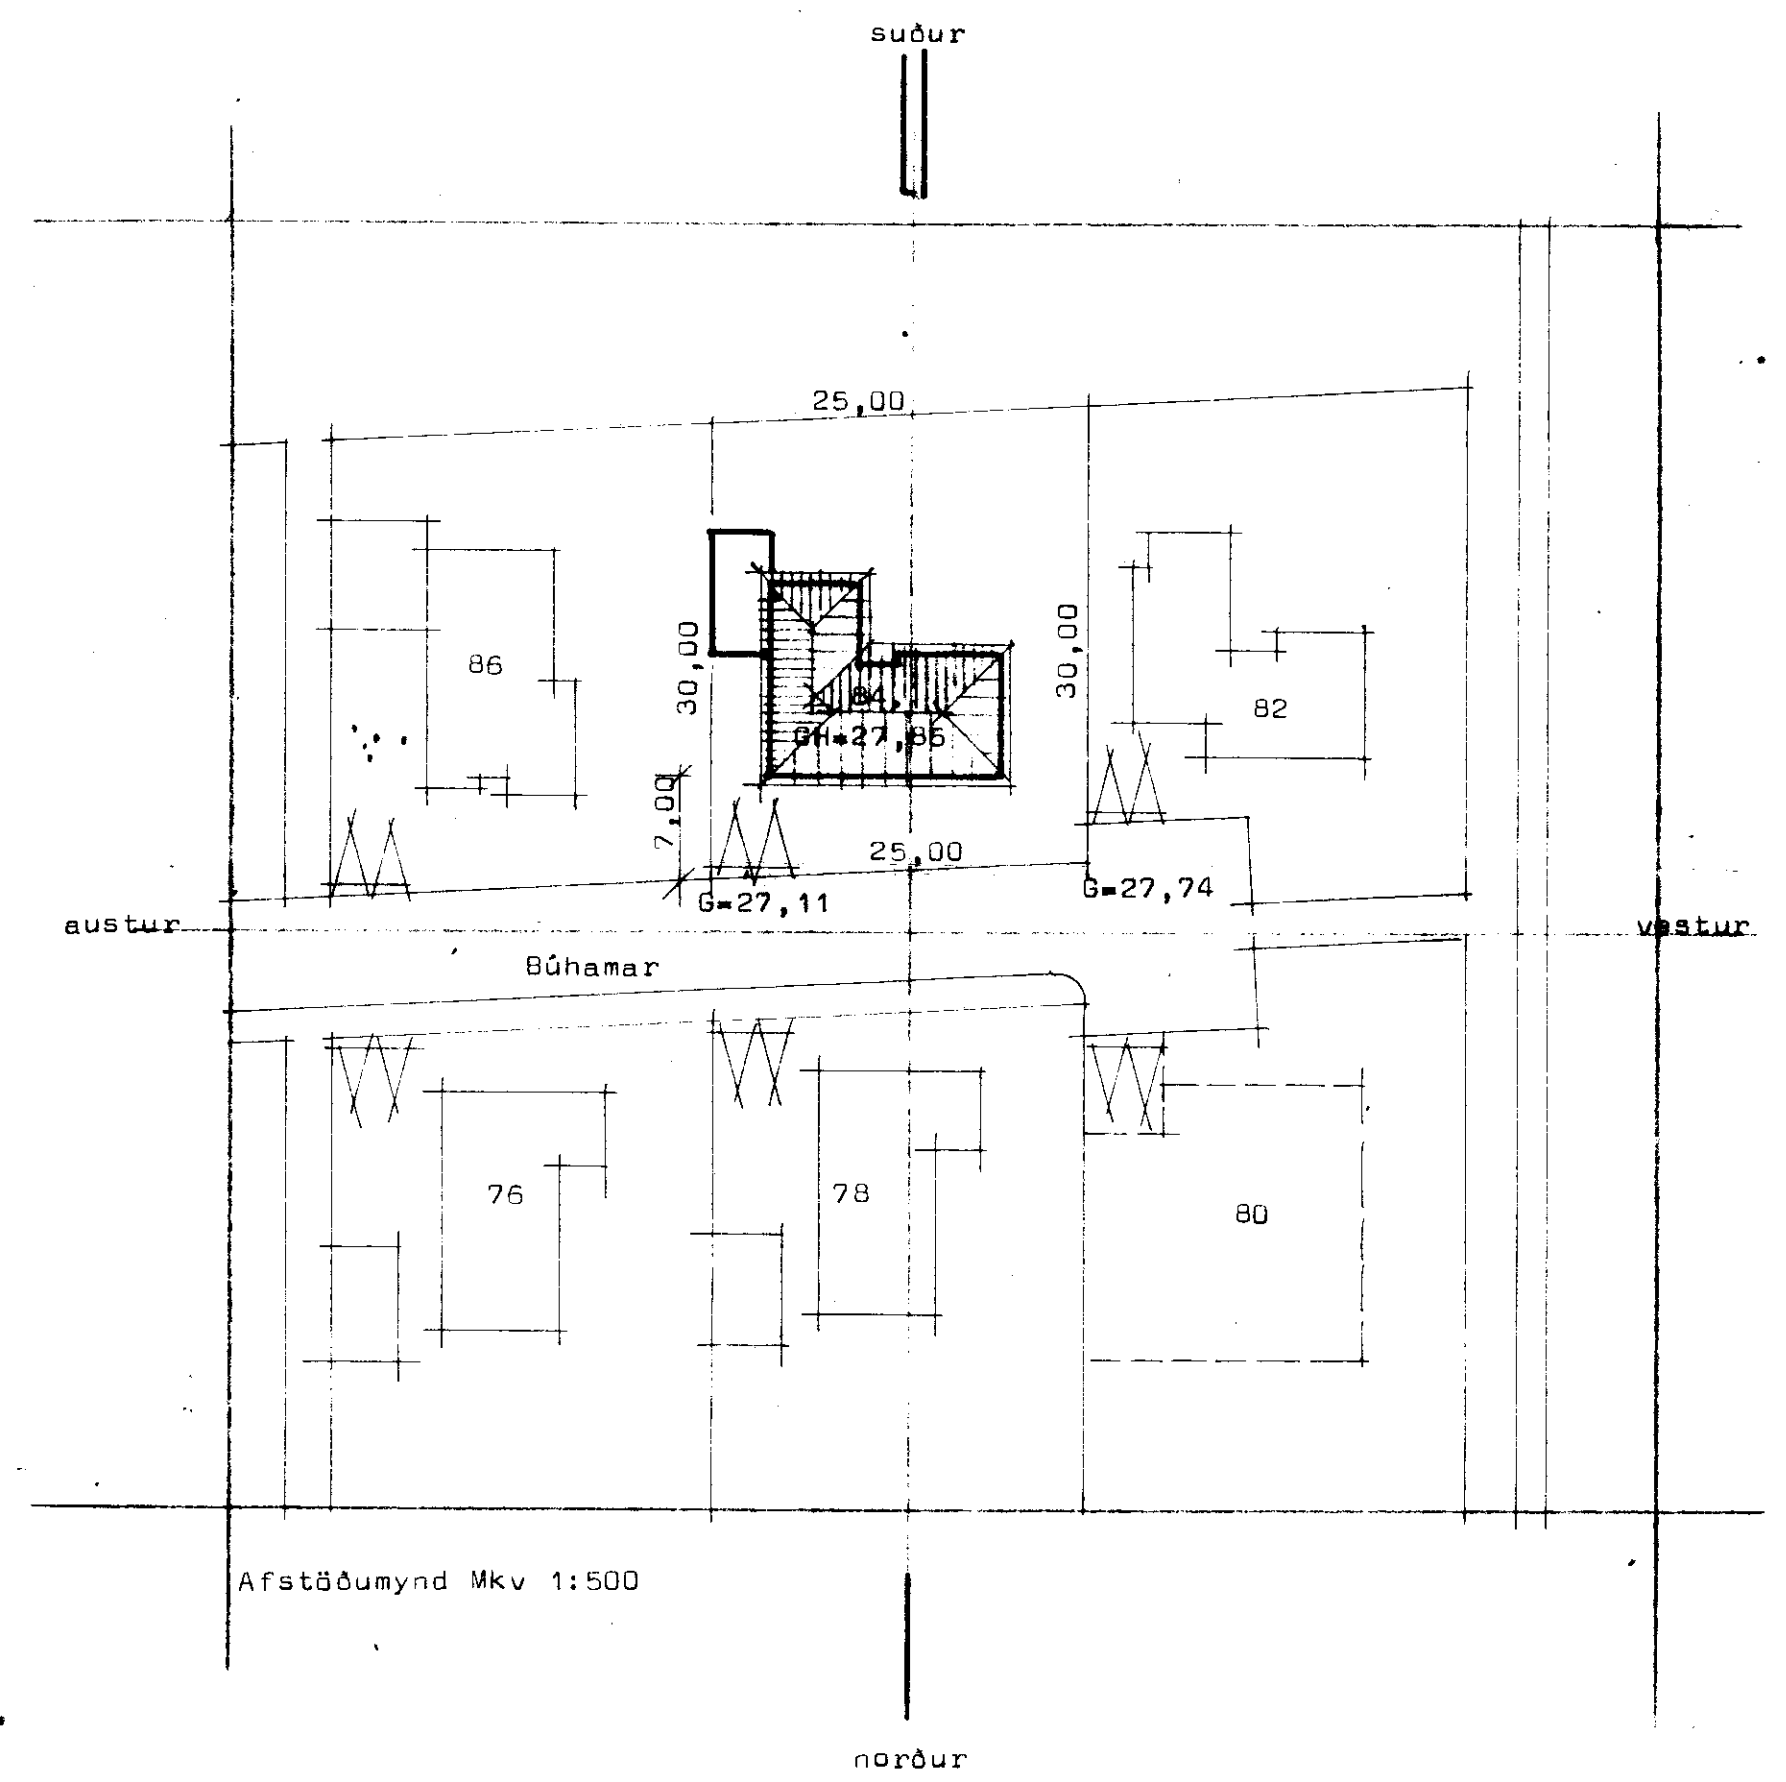


# BÚHAMAR 84 VESTMANNAEYJUM

SAMPYKKT / BYGGINGARNEFND  
18-3-83  
BYGGINGARNEFND VESTMANNAEYJUM  
*Dalví Þróttmann*

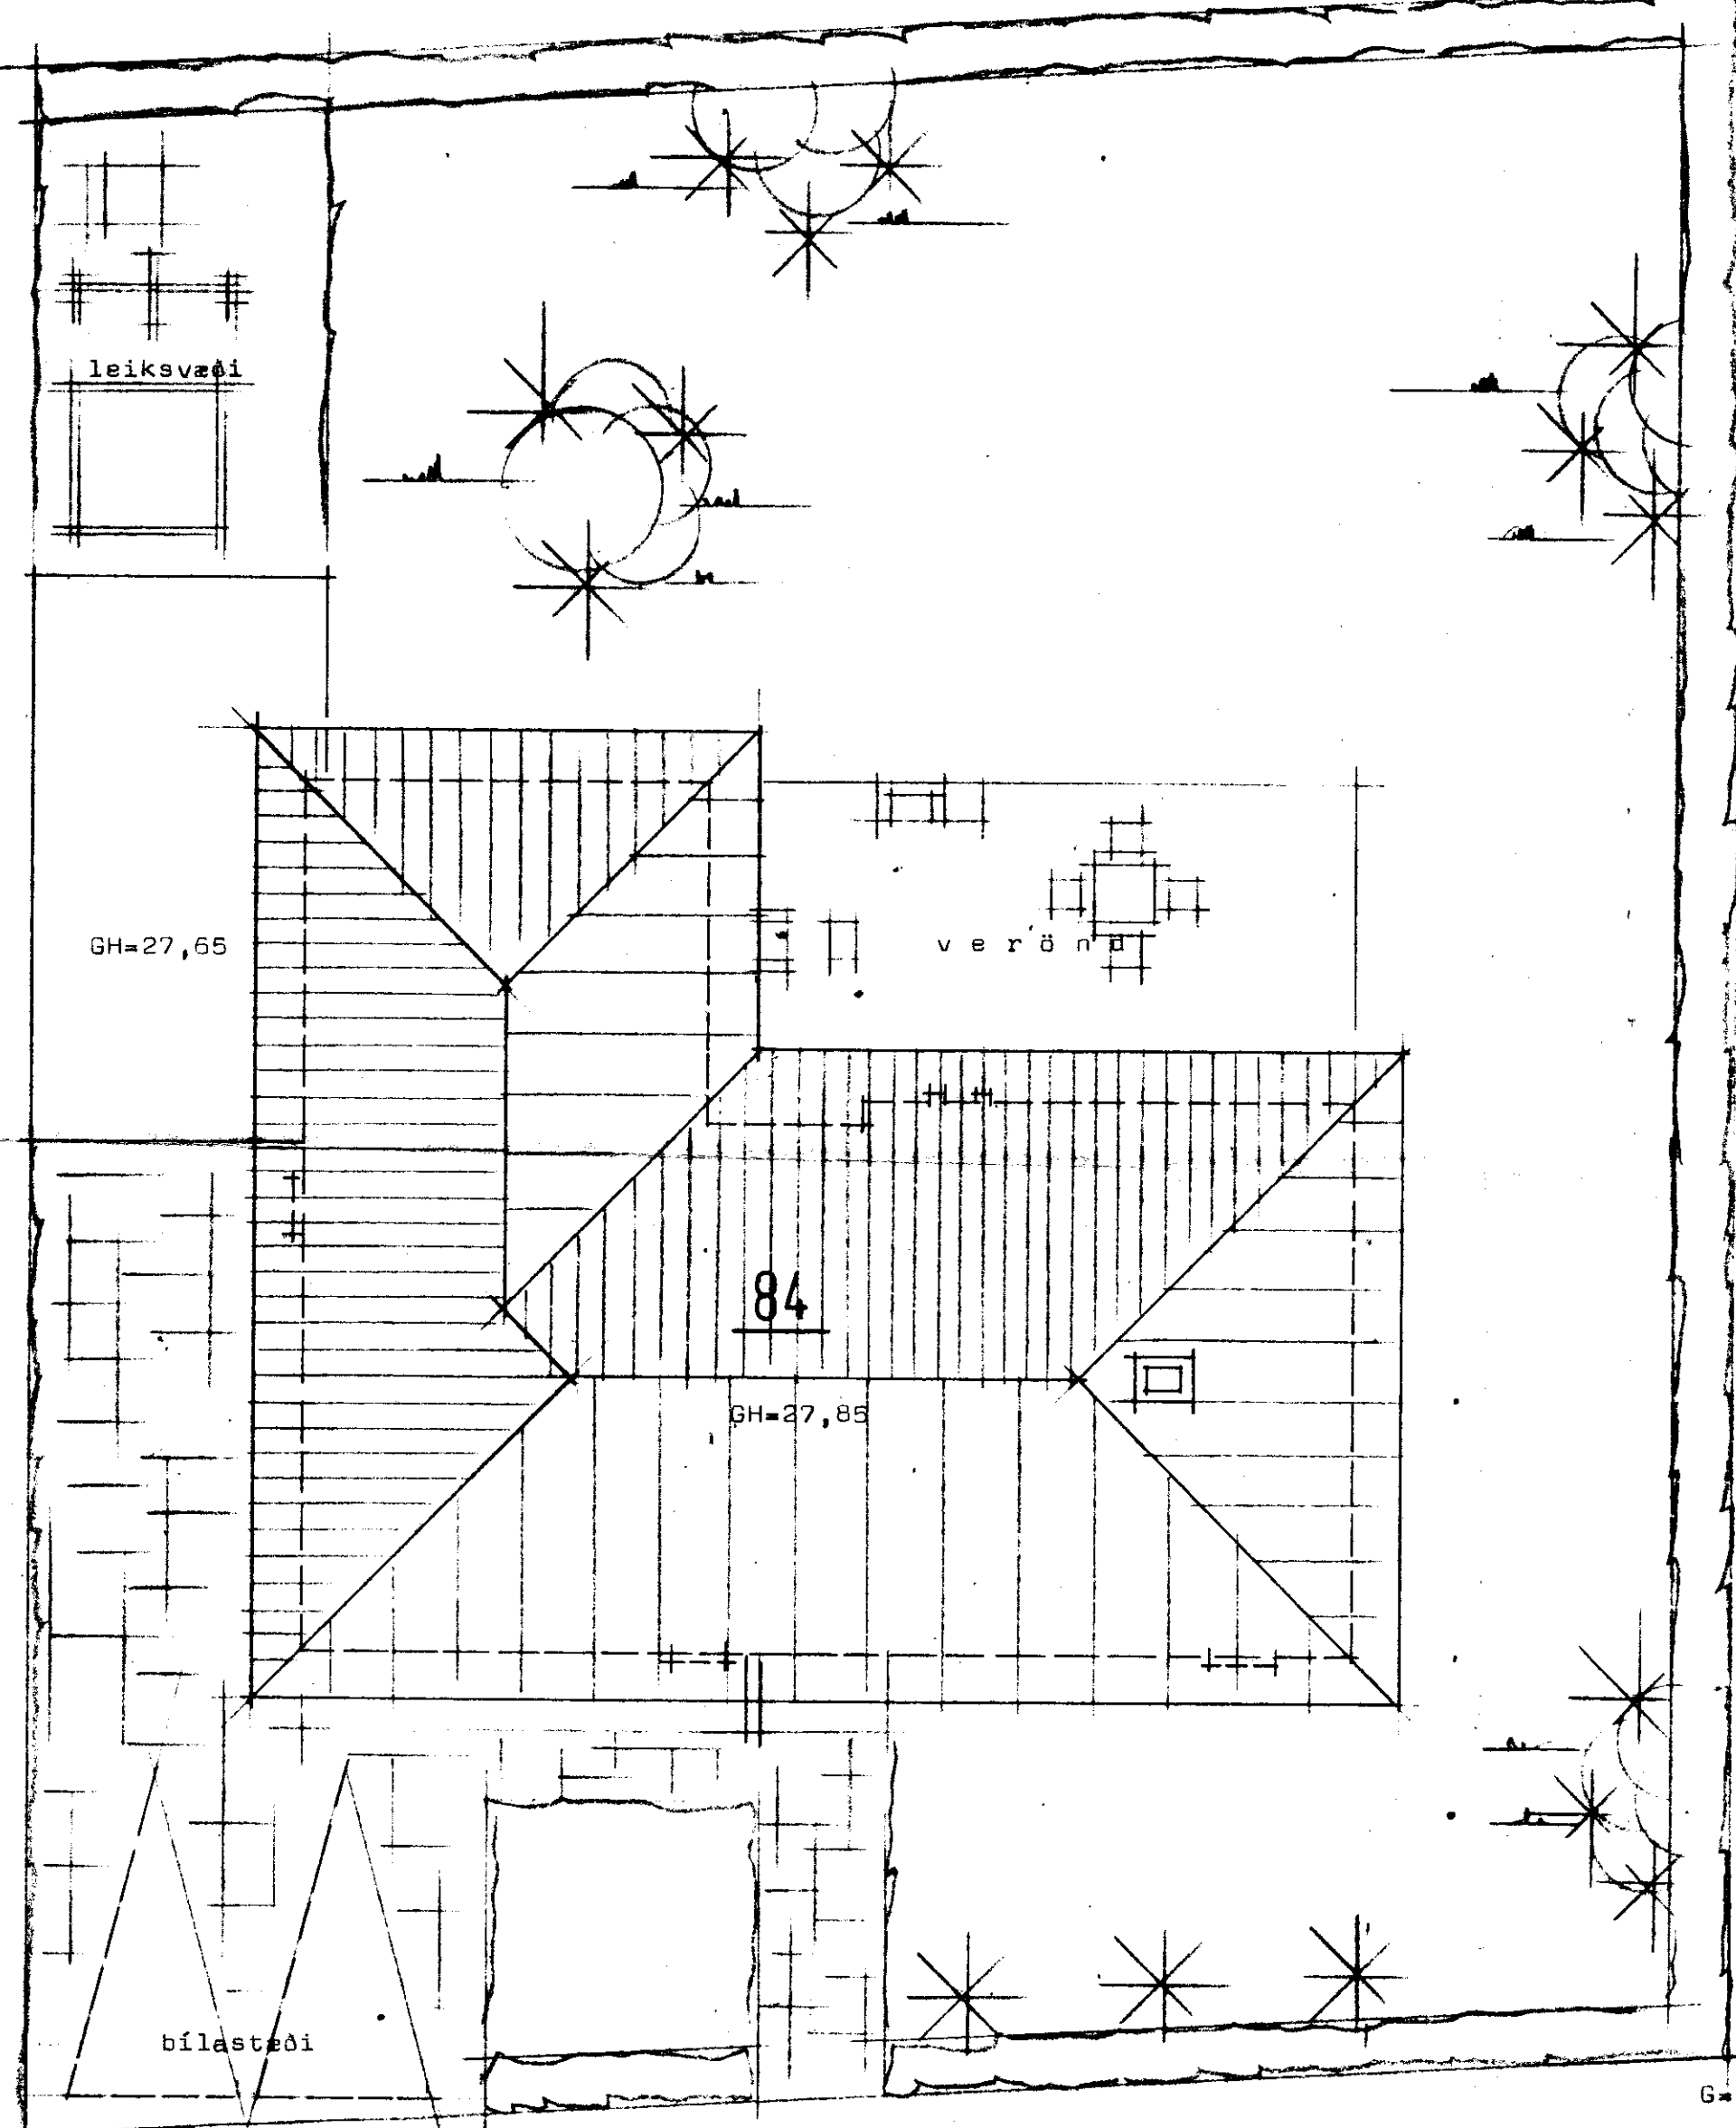


Afstæðimynd Mkv 1:500

G=27,11

BÚHAMAR

G=27,74

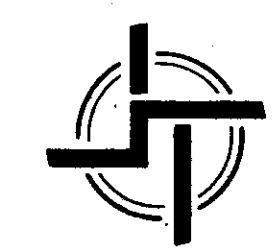

**STADALHÚS** SÍM  
TEIKNISTOFA SÍÐUMÚLA 3I SÍMI 8314I

VERKEFNI	DAGS.	1983	VERK NR
Lóðar og afstæðimynd	MKV.	1:100 1:500	S 61
Búhamar 84 Vestmannaeyjum.	BR.		
	BLAD NR		

*Dalví Þróttmann*