
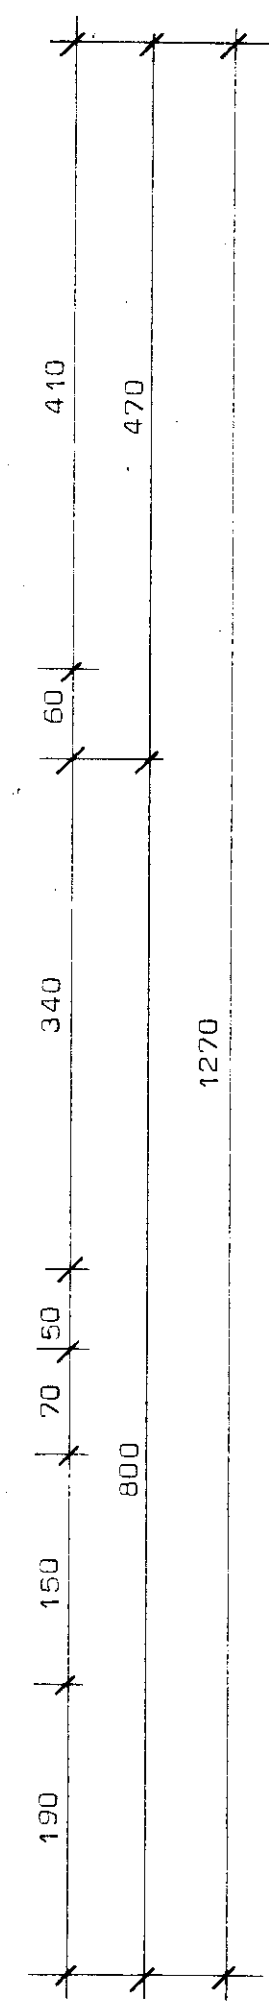


18-3-83  
Valley Architects

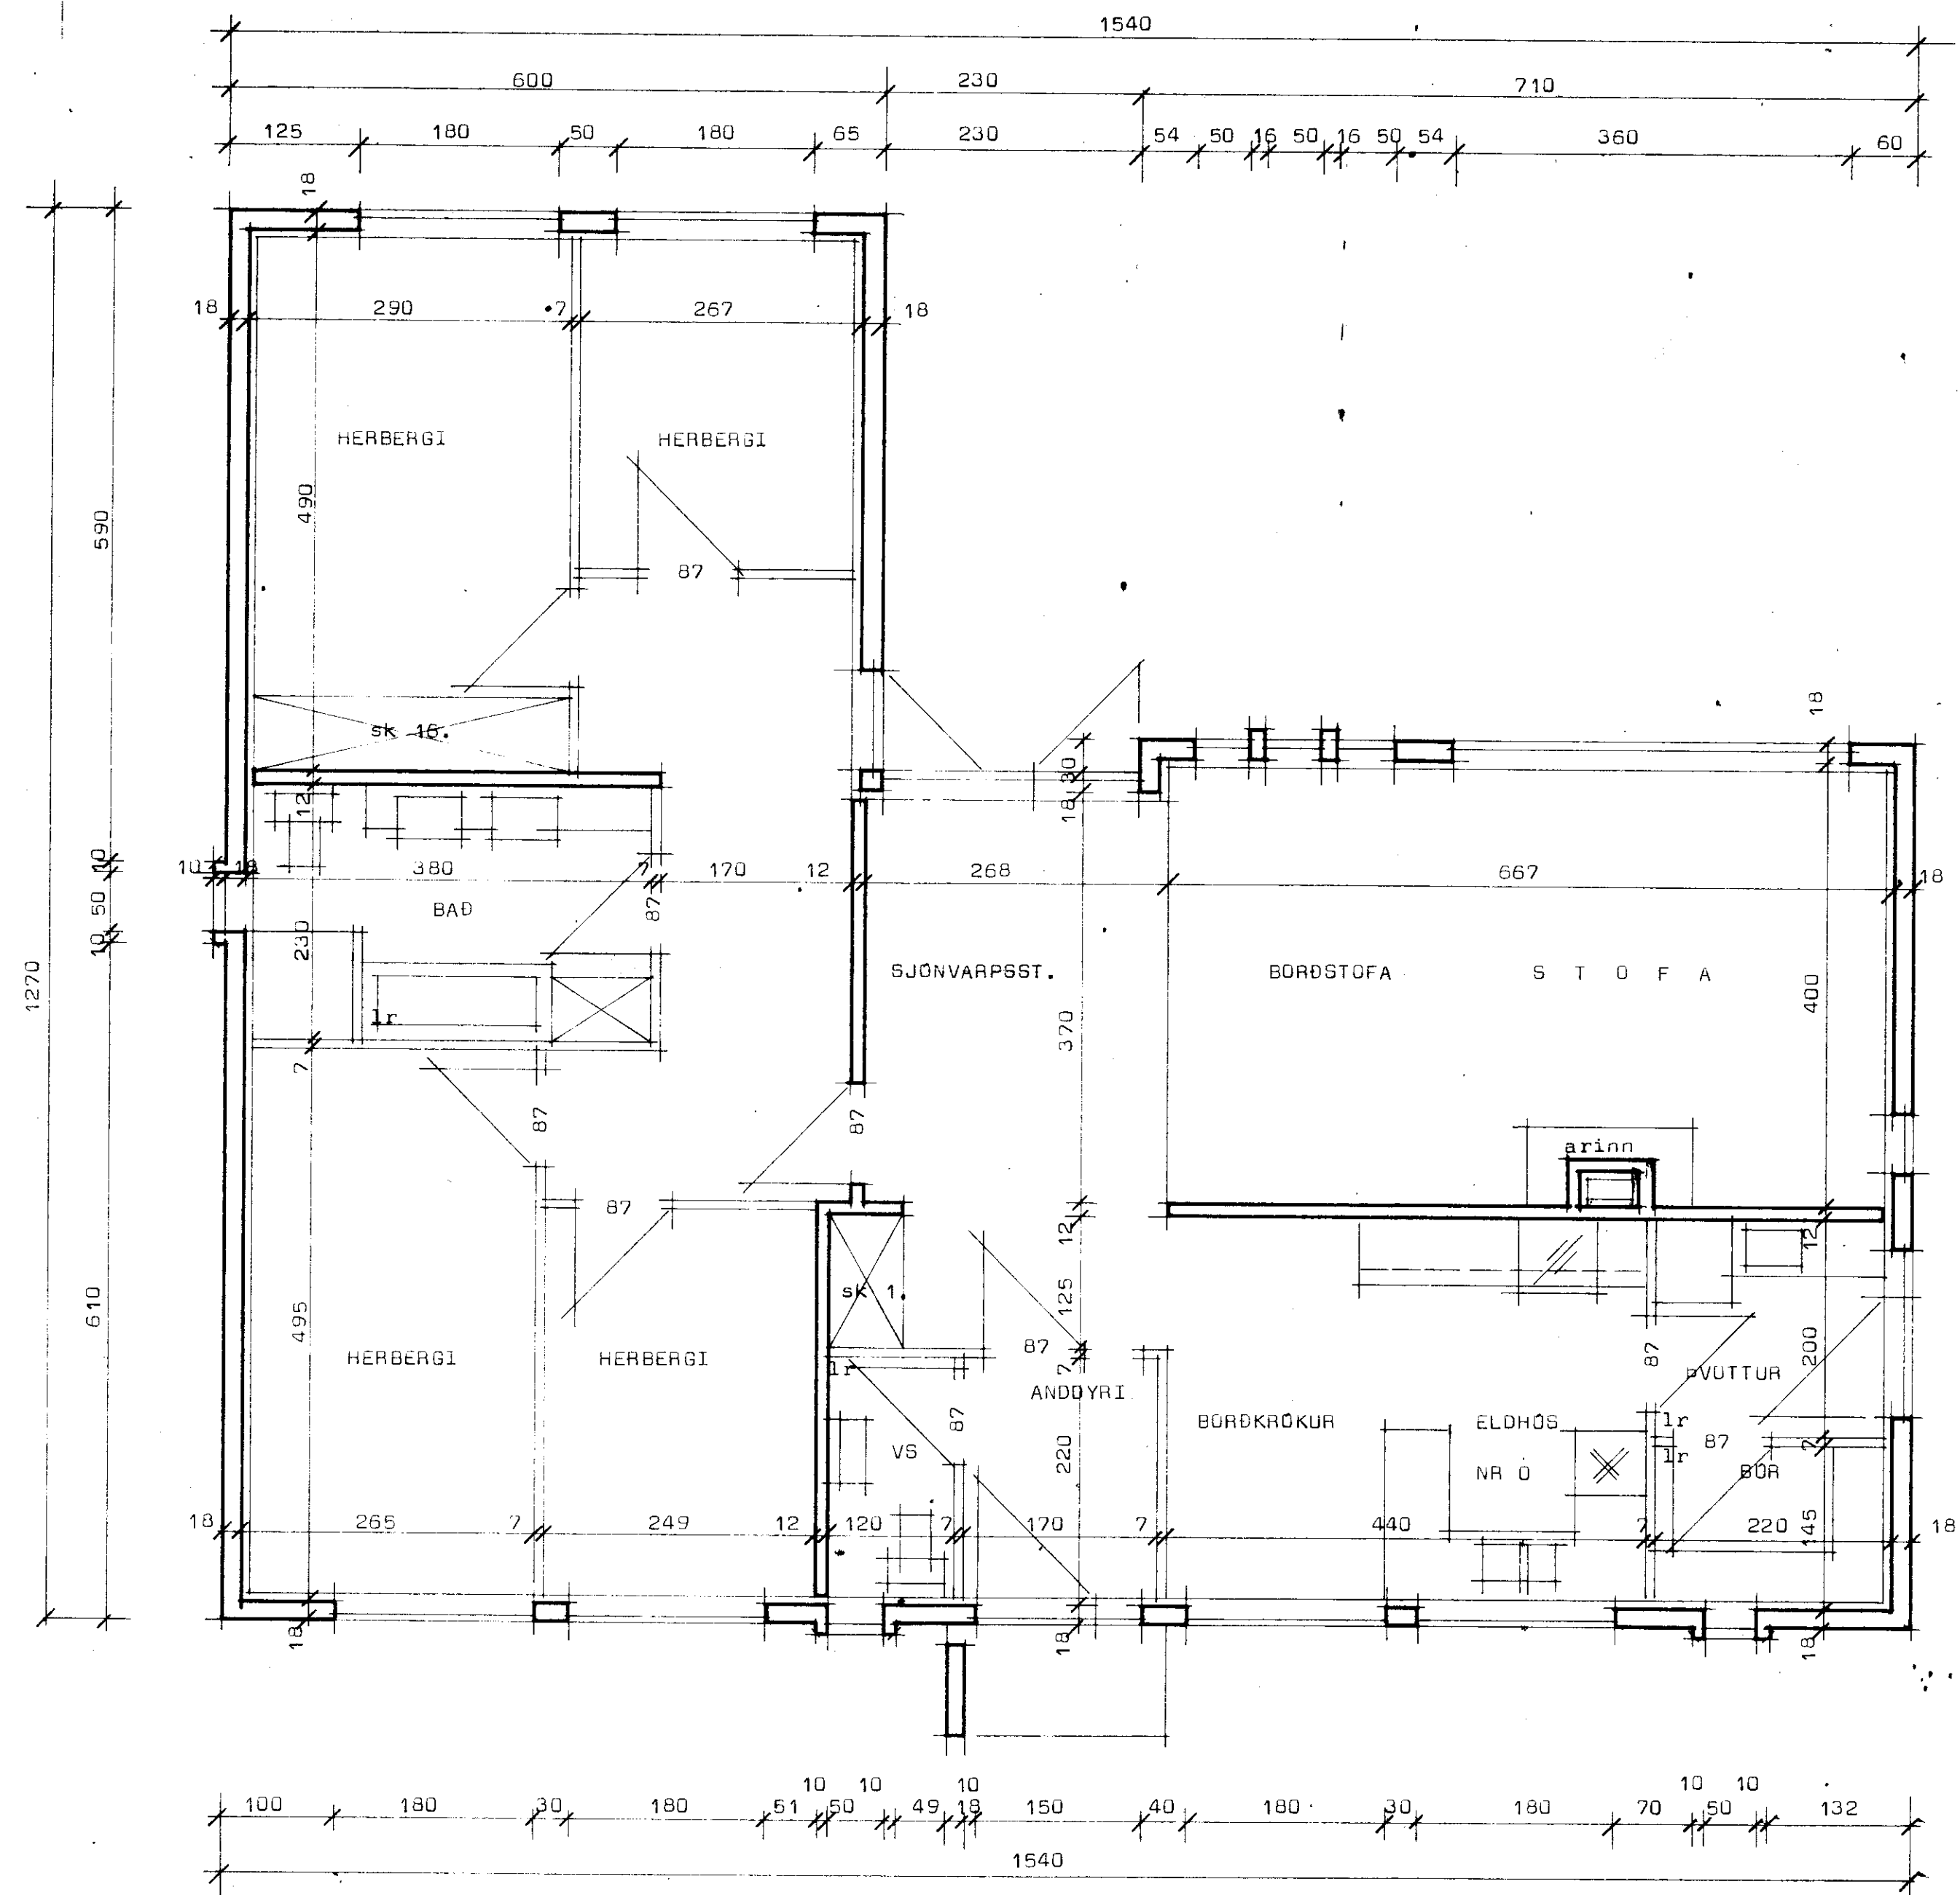

**STADALHUS** T/S  
TEIKNISTOFA SIÐUMÚLA 31 SÍMI 83141

VERKEFNI	DAGS.	VERK NR
Grunnmynd	MKV. 1:50	S 61
	BR.	
	BLAD NR	

*Handwritten signatures and notes at the bottom of the page.*