
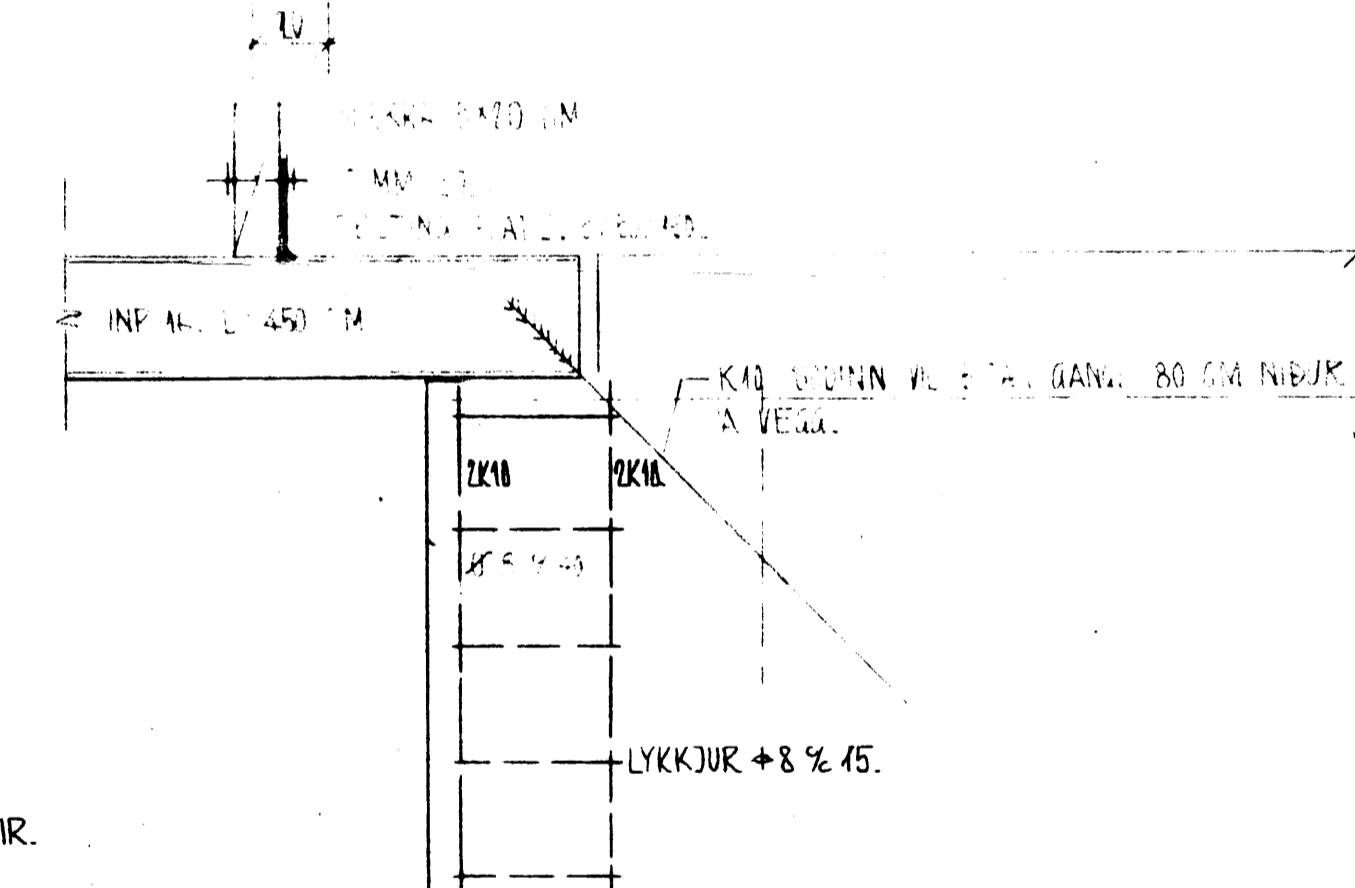
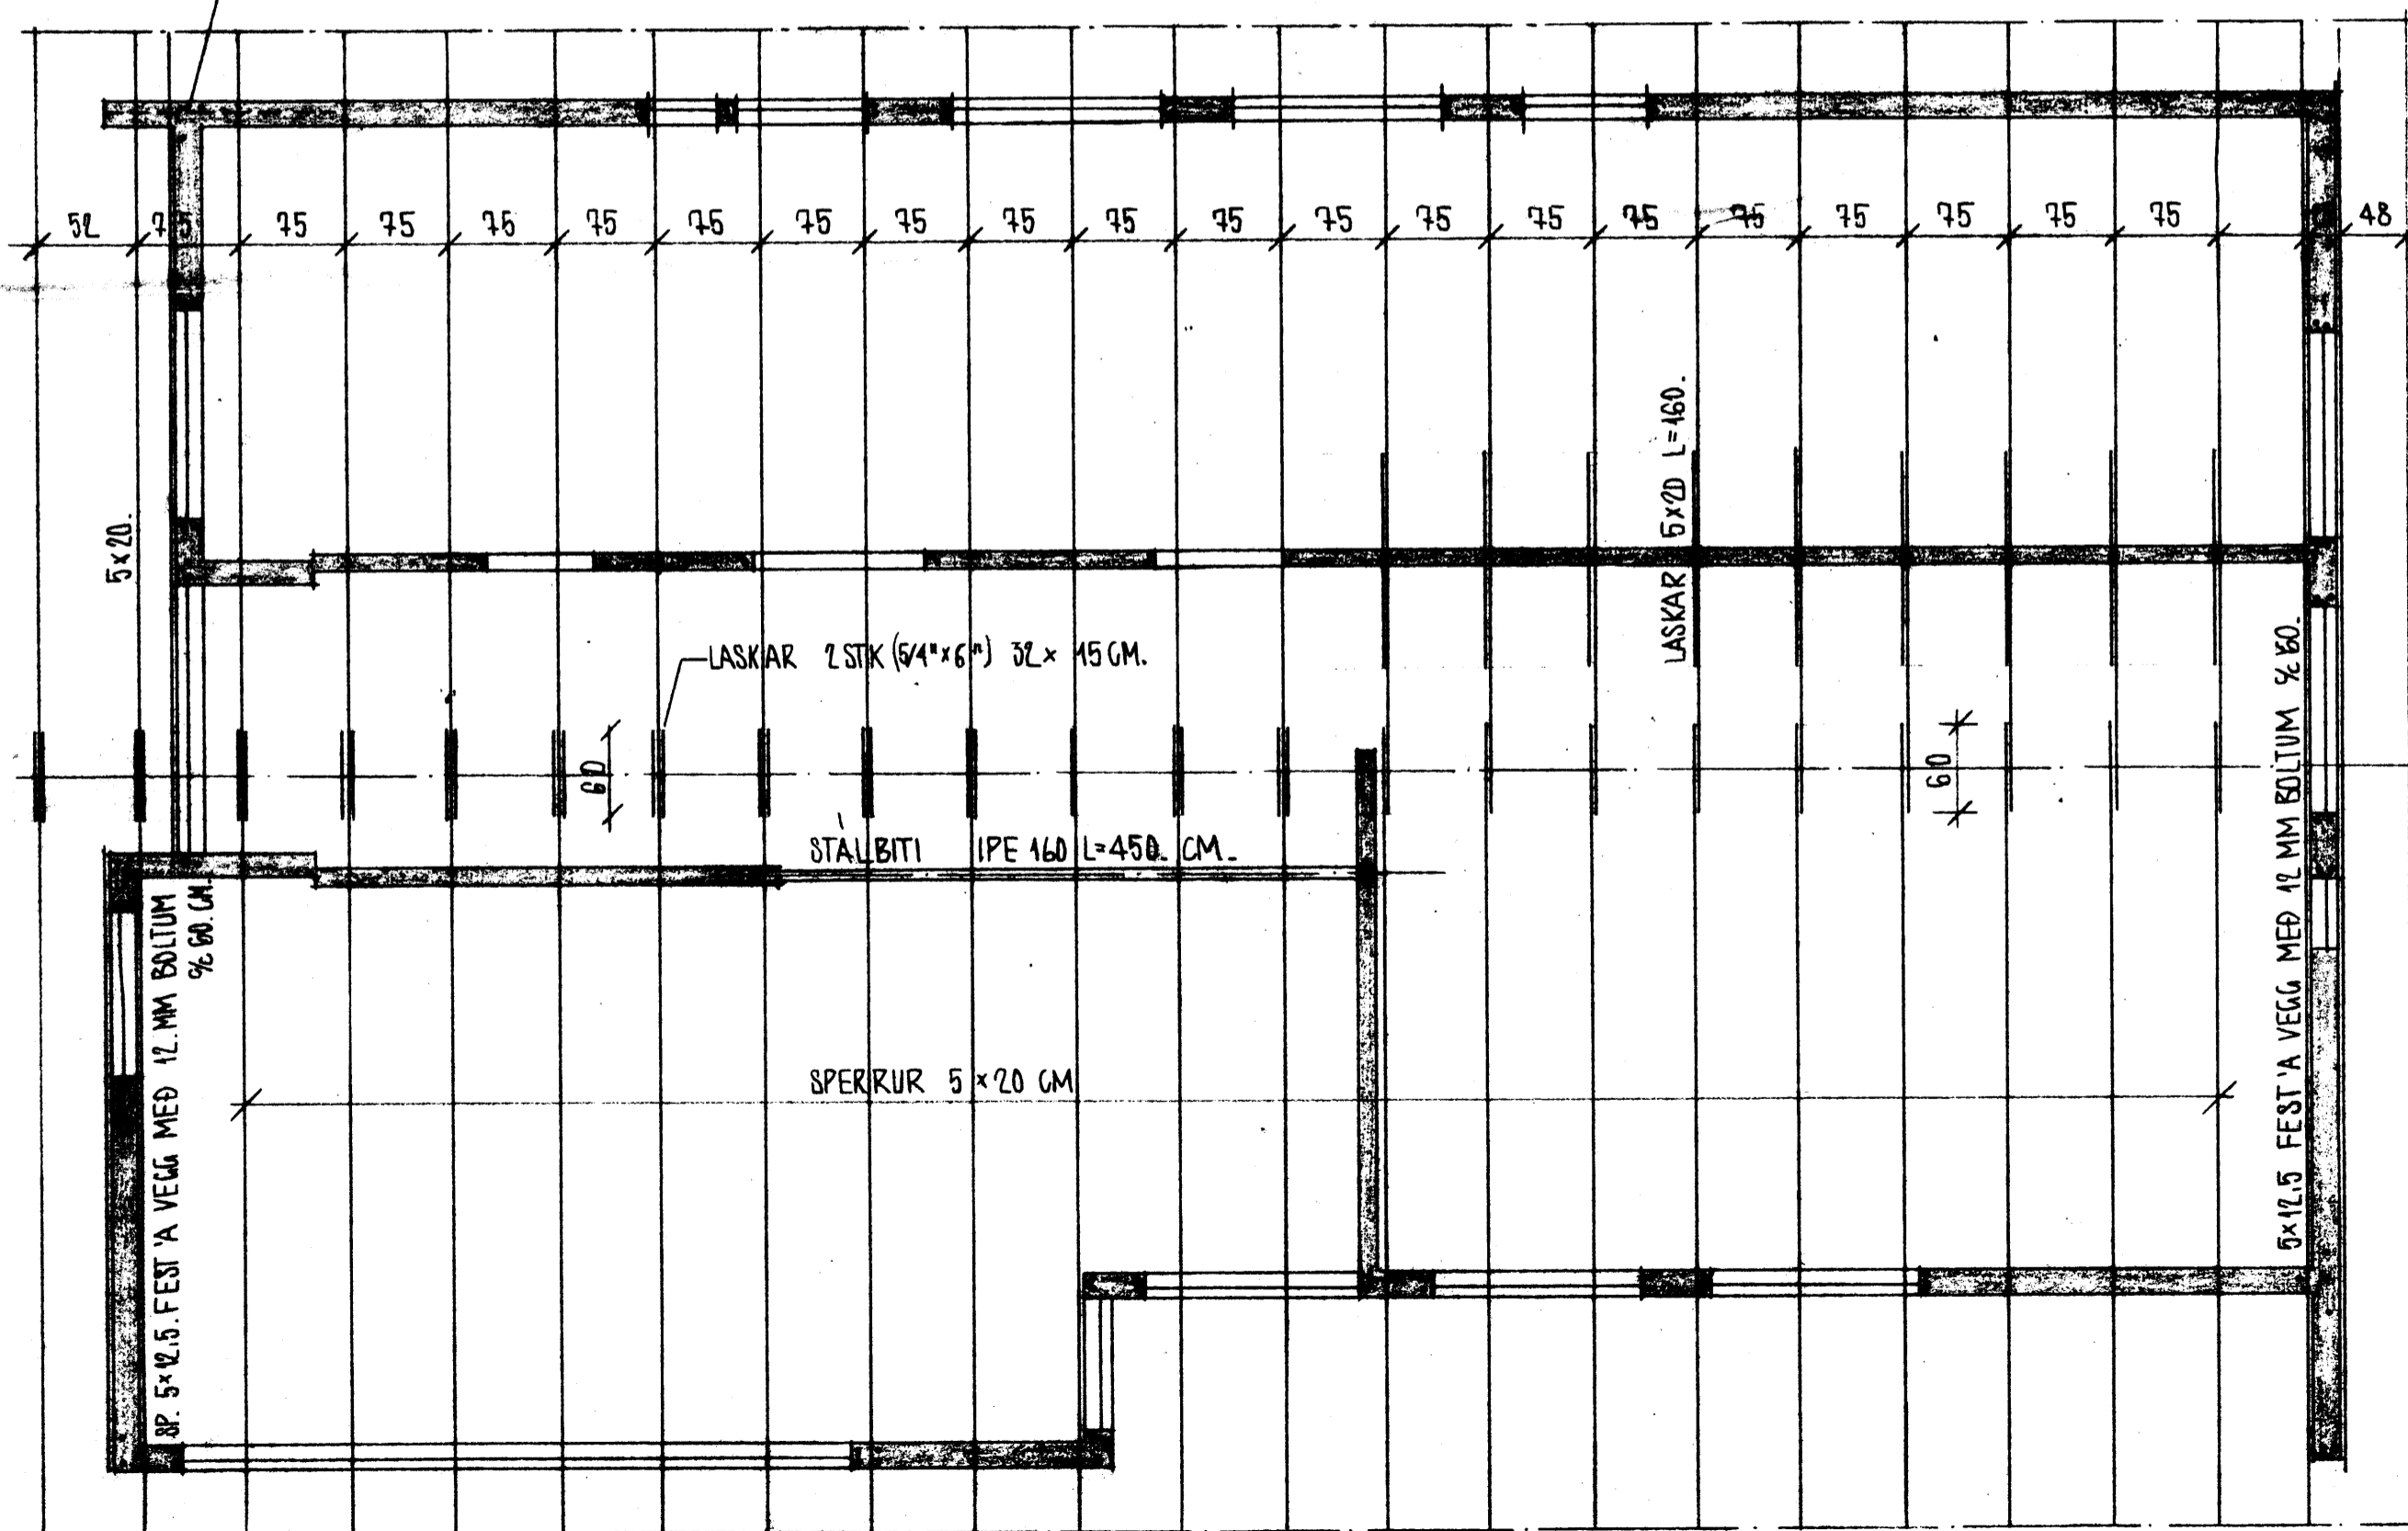
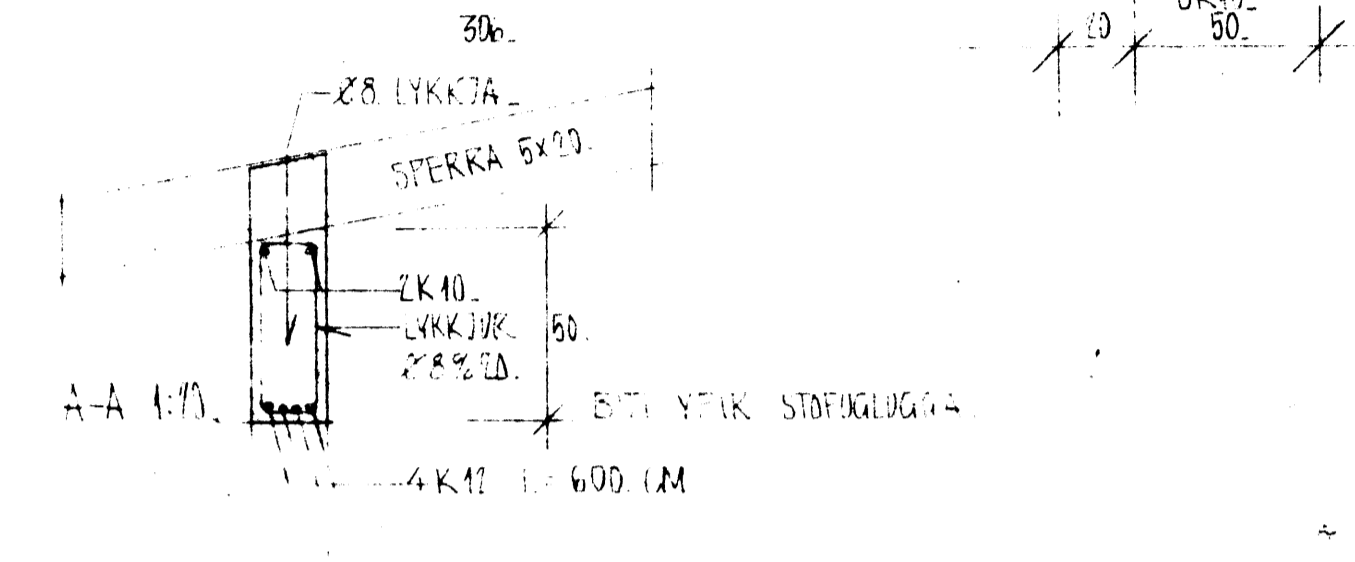


# BUHAMAR 88 VESTM.

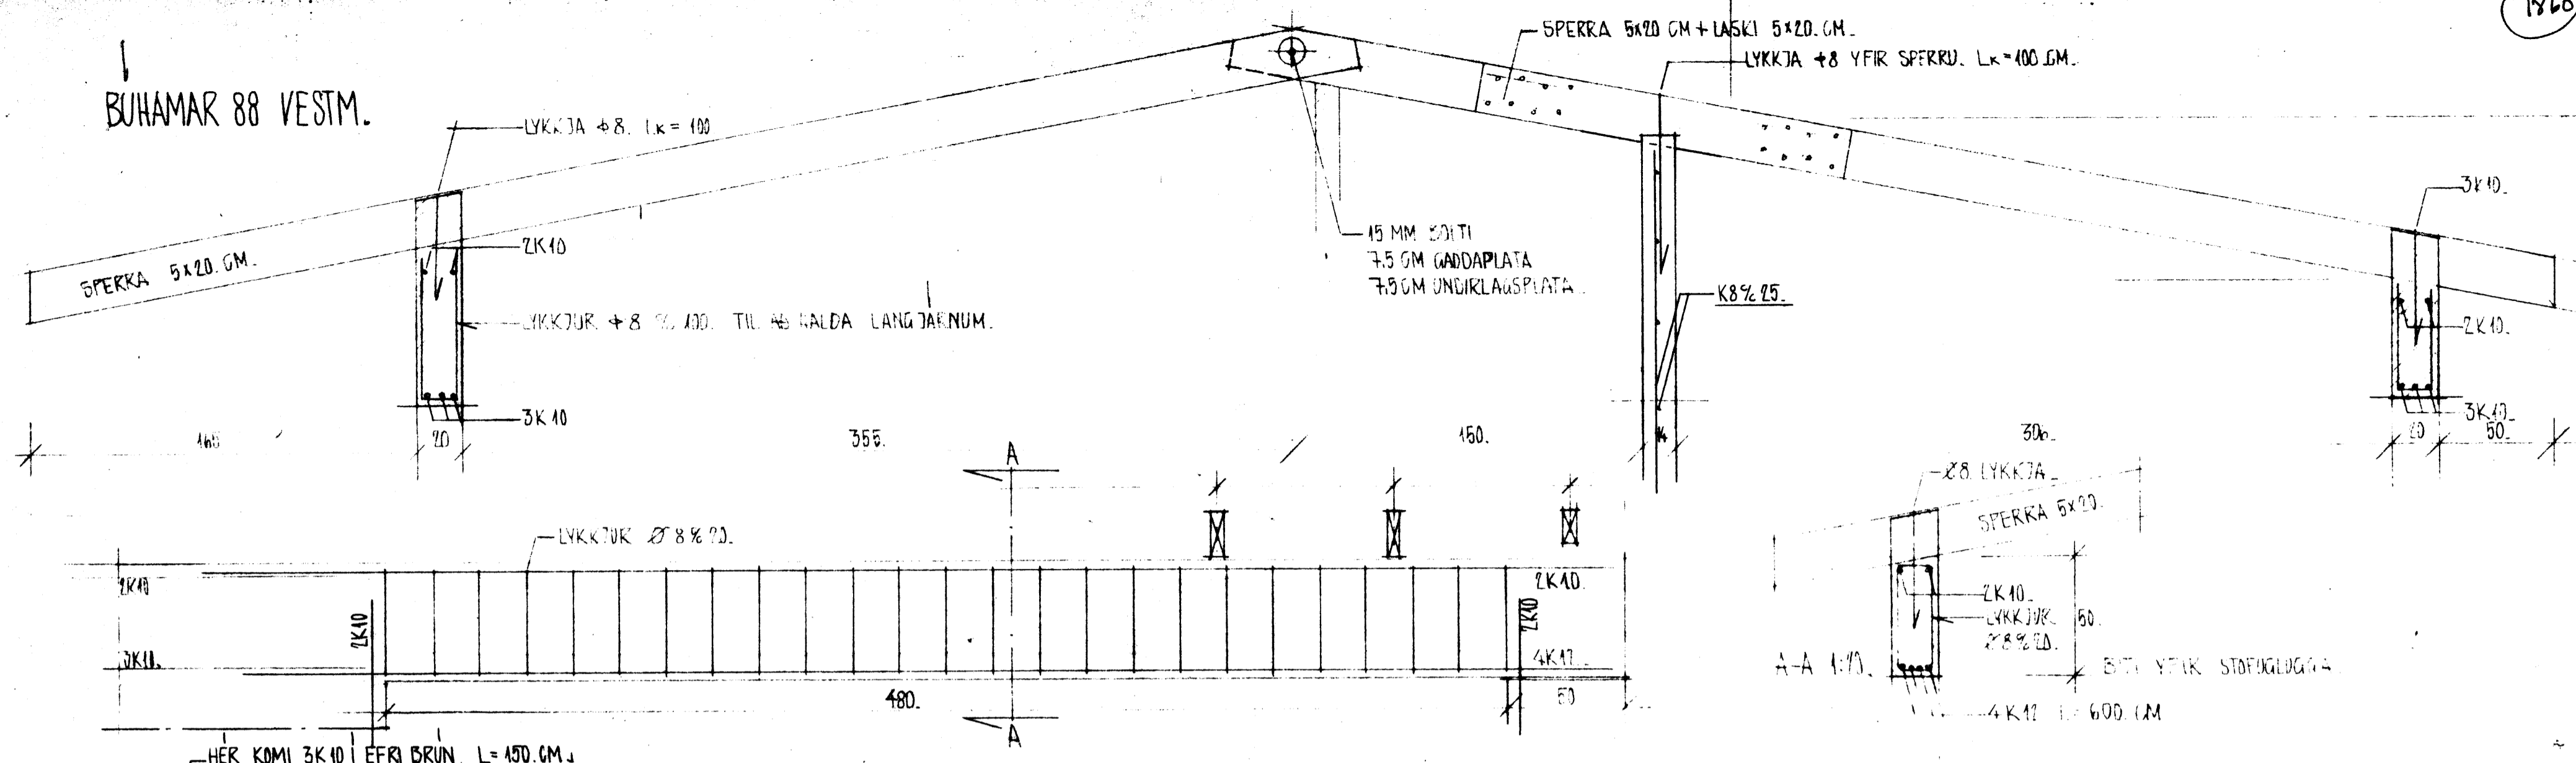

SKYKINGAR  
 SPERRUVEFNI SE BIRNI, HUGDRIKI OG LAGD UB SIORA KVILTI OG SPRUNGUR. SEKA SKAL  
 FJAVARNARFENI A ALLA SPERKVENDA OG PAR SPERRU EK LIGTA AB STEYPU.  
 STEYPA INNHAFI 150 KG SEMENTS PR M<sup>2</sup> NOTA SKA LOFTVENINGU OG TITRA  
 STEYPUA BEGAR HUN EK 1500.  
 BENDISTAL ADEKENNI MED K L KAMBSTA, 1740.  
 BENDISTAL ADEKENNI MED Ø EK SLETT HVAL NK 37.  
 UPPMED OG UNDIR GLUGGA OG HURDADP KOMI 3K10 EN YFIR OP KOMI 3K10 NEMA ANNAD SE  
 TEKID FRAM.

## HUSNÆDISTEIKNISTOFAN S.F.

SUDURLANDSBRAUT 20 SIMI 86810

BUHAMAR 88 VESTMANNAEYJUM.  
 BAKVIK OG JARNBENT STEYPA.

GRUNNMYND MKV 1:50.

DAGSETNING SEPT. 1975.  
 MELKYRDI 1:50 1:10  
 BREYTING  
 VERN NR 5040.