



VESTURHLID 1:500

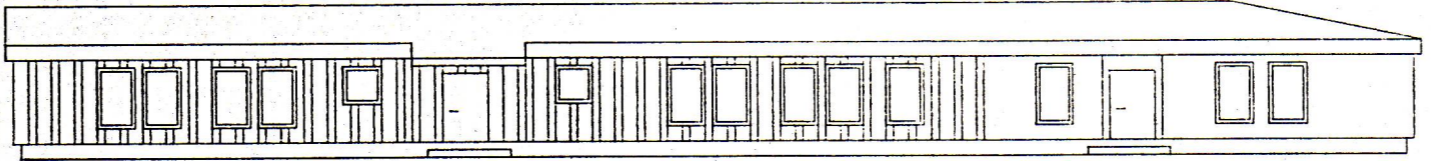


Hluti huss sem snid A-A sýnir

SNID A-A 1:100

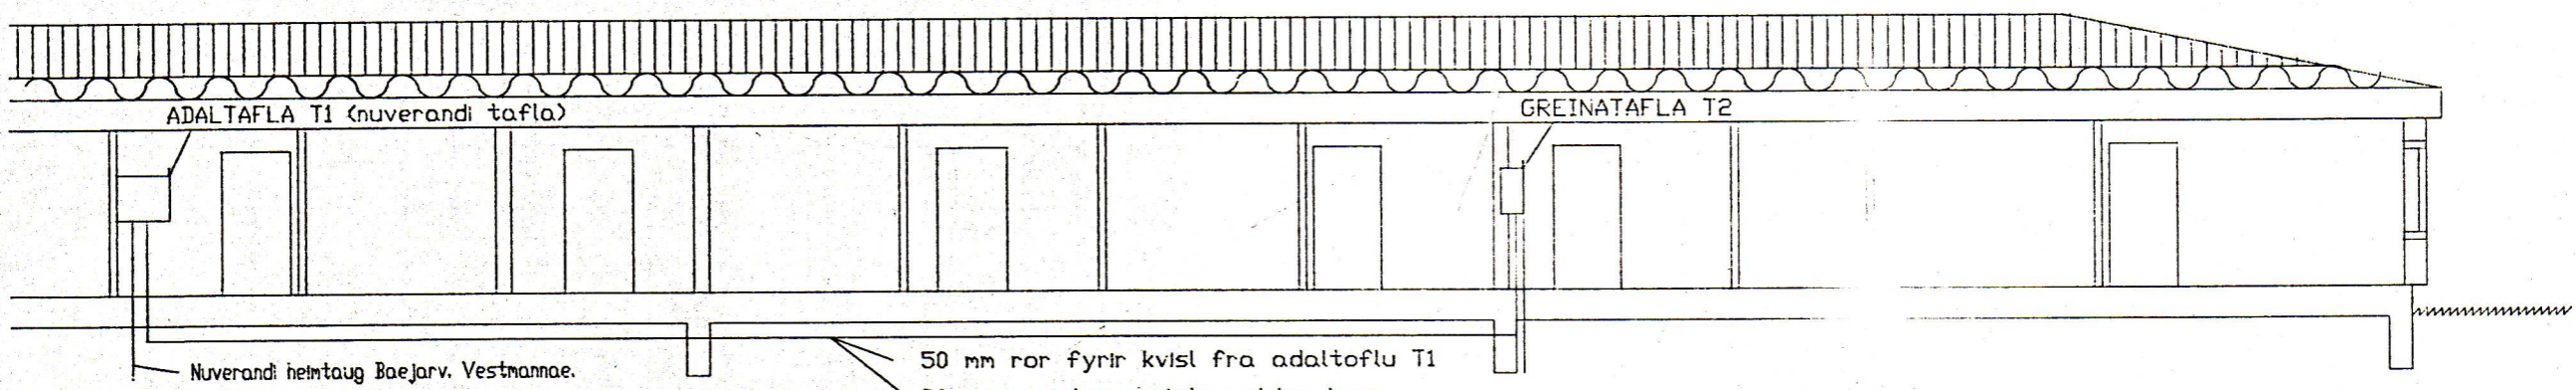

Greinatafla verð Hager W33A eda sambaerilegt  
Ror fyrir utilyingu og kopalsjonvarp naf ut fyrir sokkla, dypt 70 cm

SNID B-B 1:100

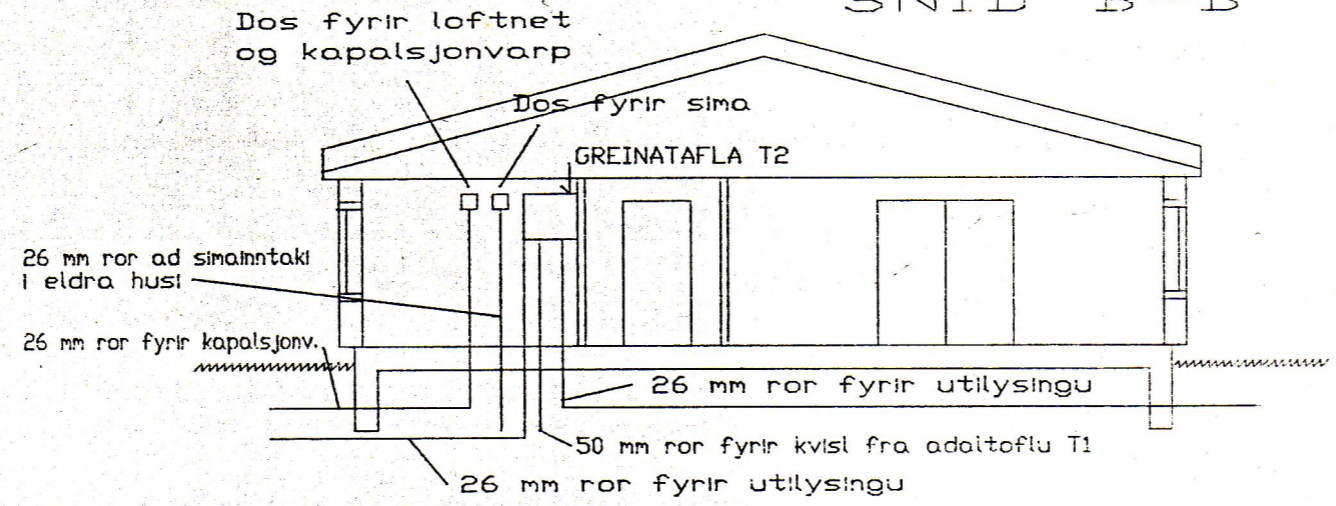

Hæð toflu 150 cm mæð vid fragengn golf



**RÁÐVÍS HÖNNUN**  
Grensásvegi 7, 108 Reykjavík  
Sími 91-35553, Fax 91-687391  
Garðar Garðarsson og Sigurður Strange rafmagnstækni.

Verk: KIRKJUGERÐI - STÆKKUN  
RAFLAGNATEIKNINGAR  
SNID A-A OG SNID B-B

Teikn. nr.: BHVB06  
M.kv.: 1:100  
Dags.: JÚLÍ 1991  
Teiknað: Sigurður

Verk nr.: BHVB  
Breyting: DES. 1993  
Stefán

Blað 6  
af 6