

SKÝRINGAR




L1 - LED 20W
INFPELLDUR




NL1 - LED
INFPELLDUR




L01 - LED

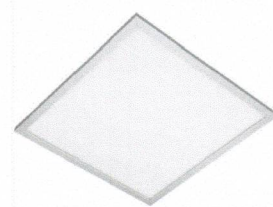

L2 - LED DALI UGR < 19
INFPELLDUR

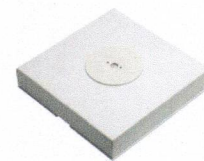

NL2 - LED
UTANALIGGJANDI

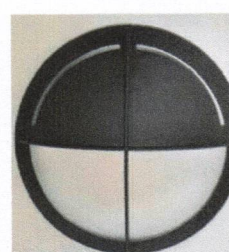


L02 - LED




L3 - LED



0T - LED

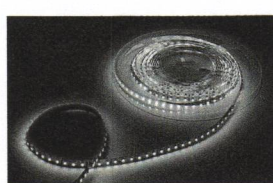


L4 - LED

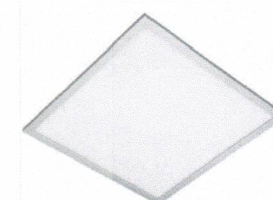

L5 - LED DALI UGR < 19
UTANALIGGJANDI



L5 - LED 12W
UTANALIGGJANDI

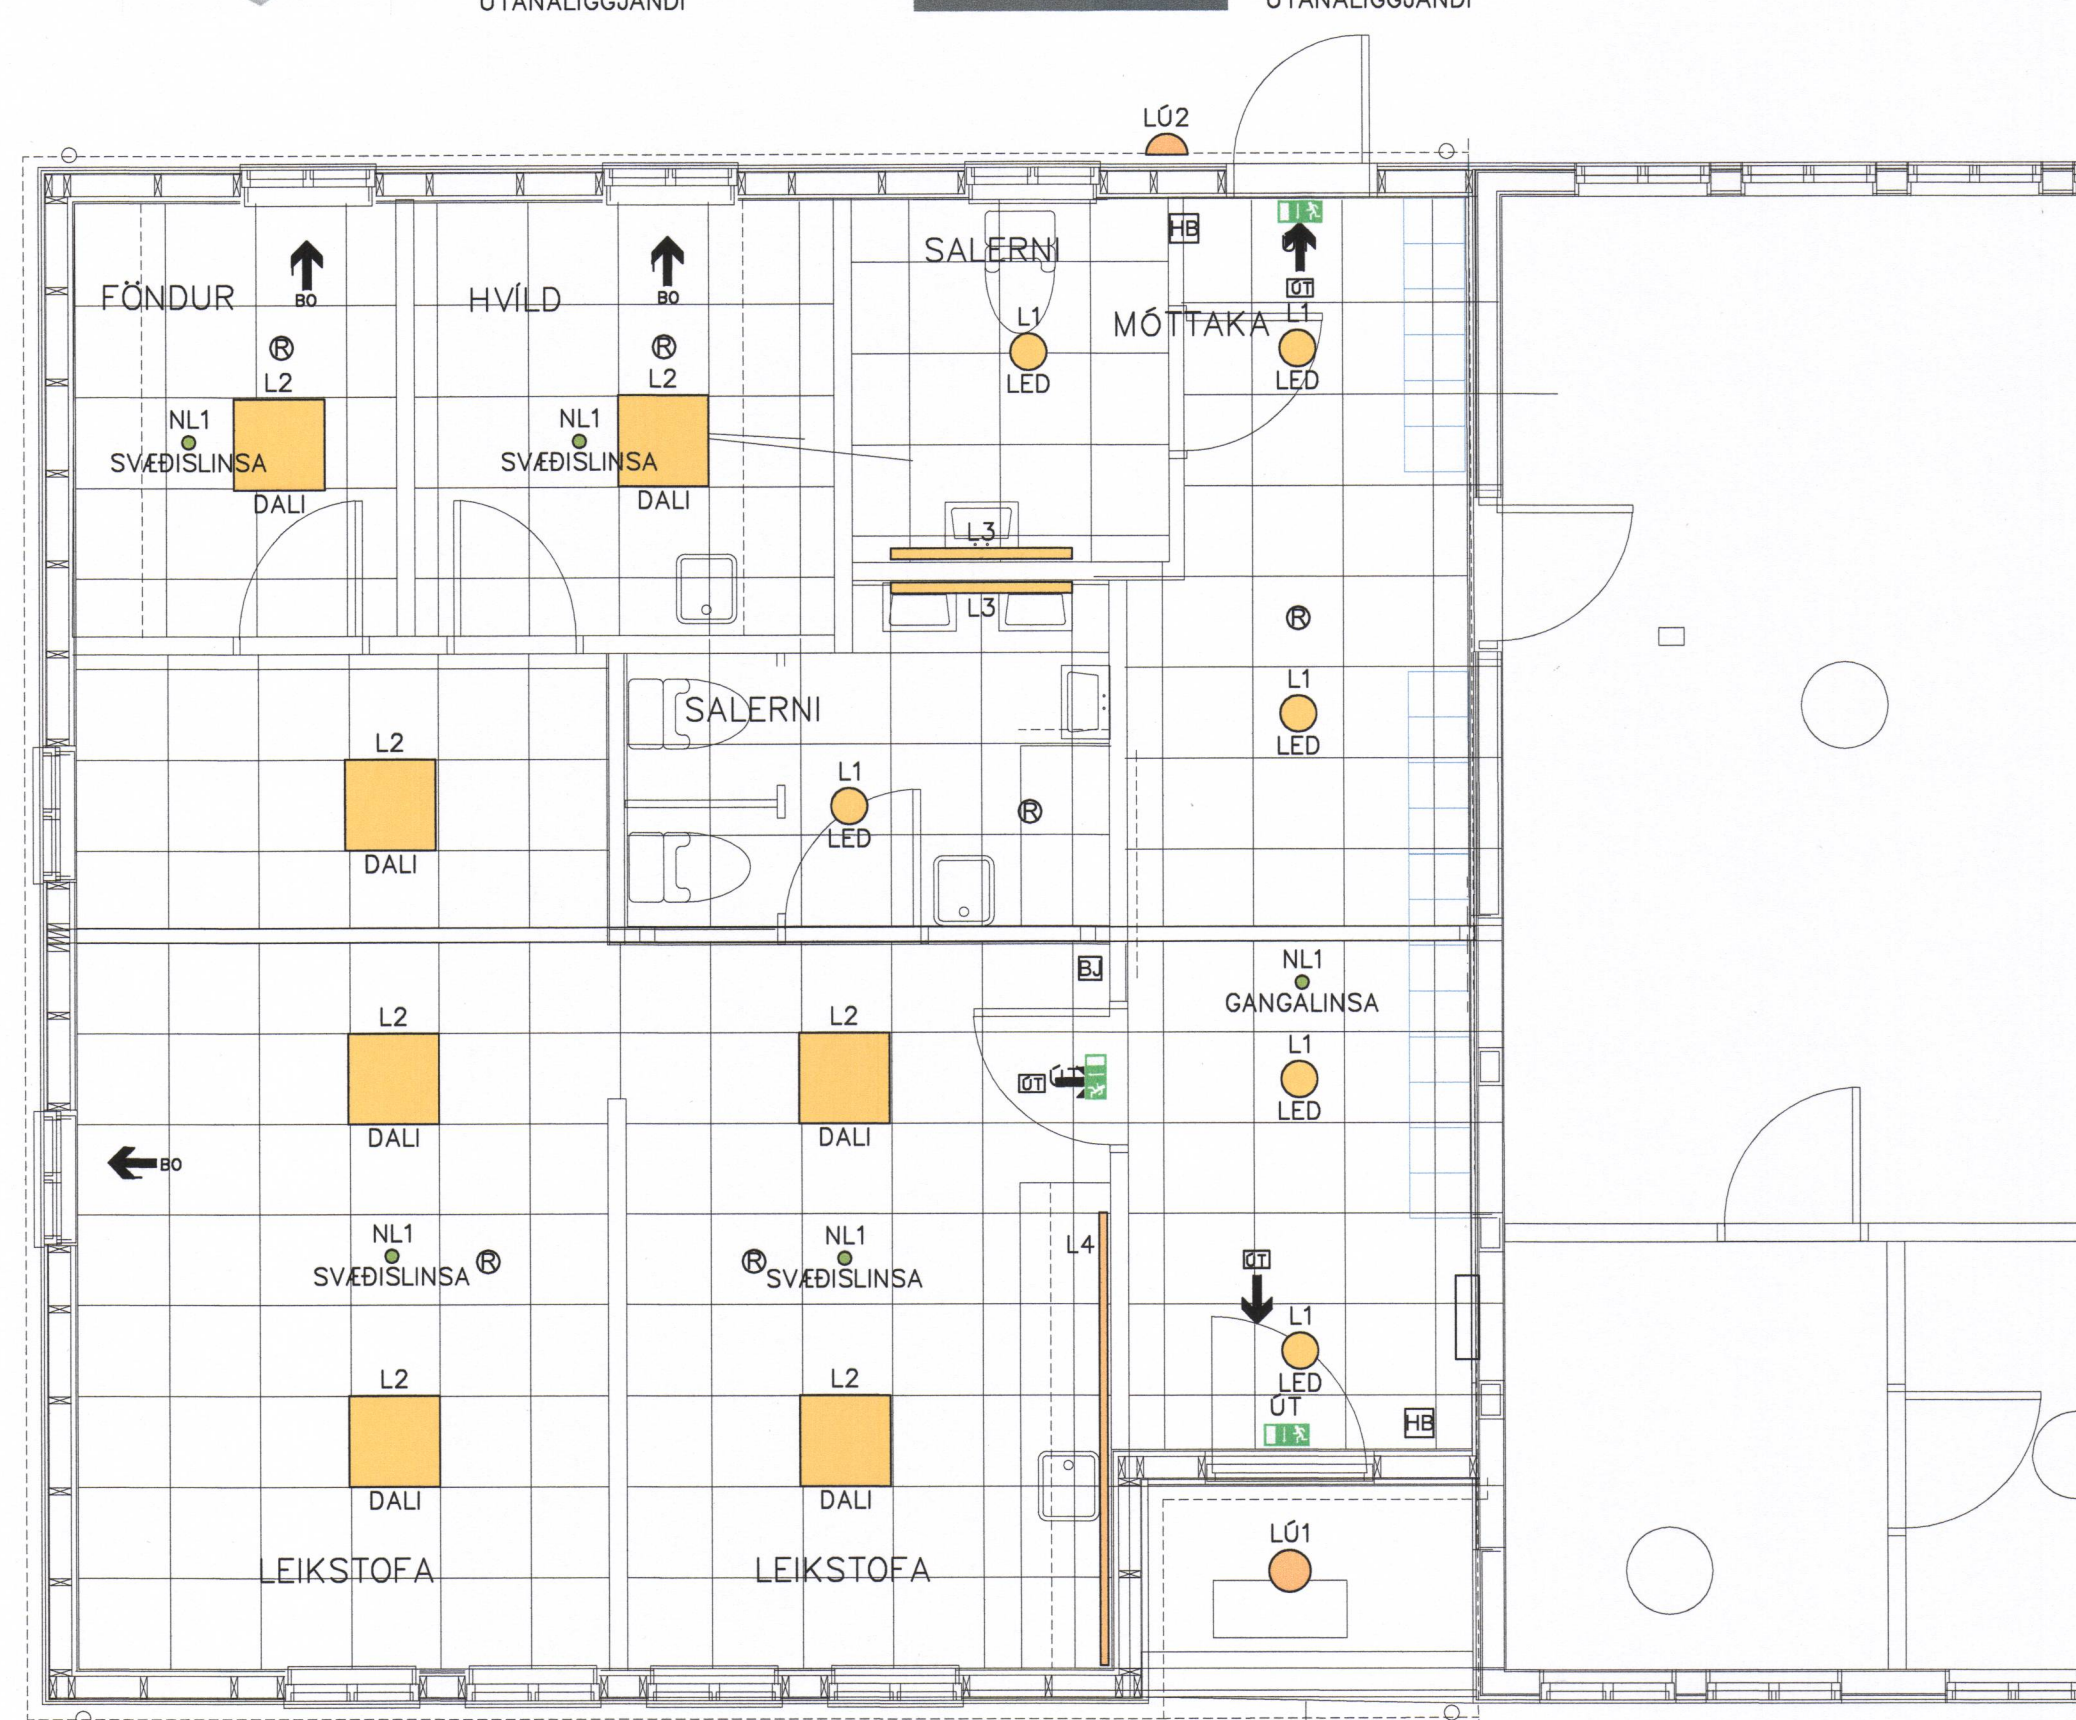

SAMÞYKKT AF BYGGINGARFULLTRÚA
10. JÚLÍ 2018
BYGGINGARFULLTRÚNNI VESTMANNAEYJUM

UNDIRRITUN SAMRÆMINGARHÖNNUÐAR

B 19.06.2018 BREYTING ELDHÚSI ÞH ÞH ÞH ÞH

A 19.12.2017 VERKTEIKNING ÞH ÞH ÞH ÞH

ÚTG DAGS SKÝRINGAR TEIKN HANN RÝNT SAMÞ



SÍMI: 897 1156 - www.dolli.is - dolli@dolli.is www.dolli.is

ÚTG. DAGS	HANNAÐ	MÆLIKVARÐI
14.06.2017	ÞH	1:50

YFIRFARIÐ	TEIKNAD
ÞH	ÞH

SAMÞYKKT: *[Signature]* 2712813859

LEIKSKÓLINN KIRKJUGERÐI
DALVEGI 1 VESTMANNAEYJUM
RAFKERFI
LAMPAPLAN
GRUNNMYND

VERKFRANG 17020 TEIKNING E30.5.01 B

