


12 Nóv. 1997


Þorgeir Þorgeirsson
 BYGGINGARFULLTRÚNAÐI VESTMANNAEYJUM

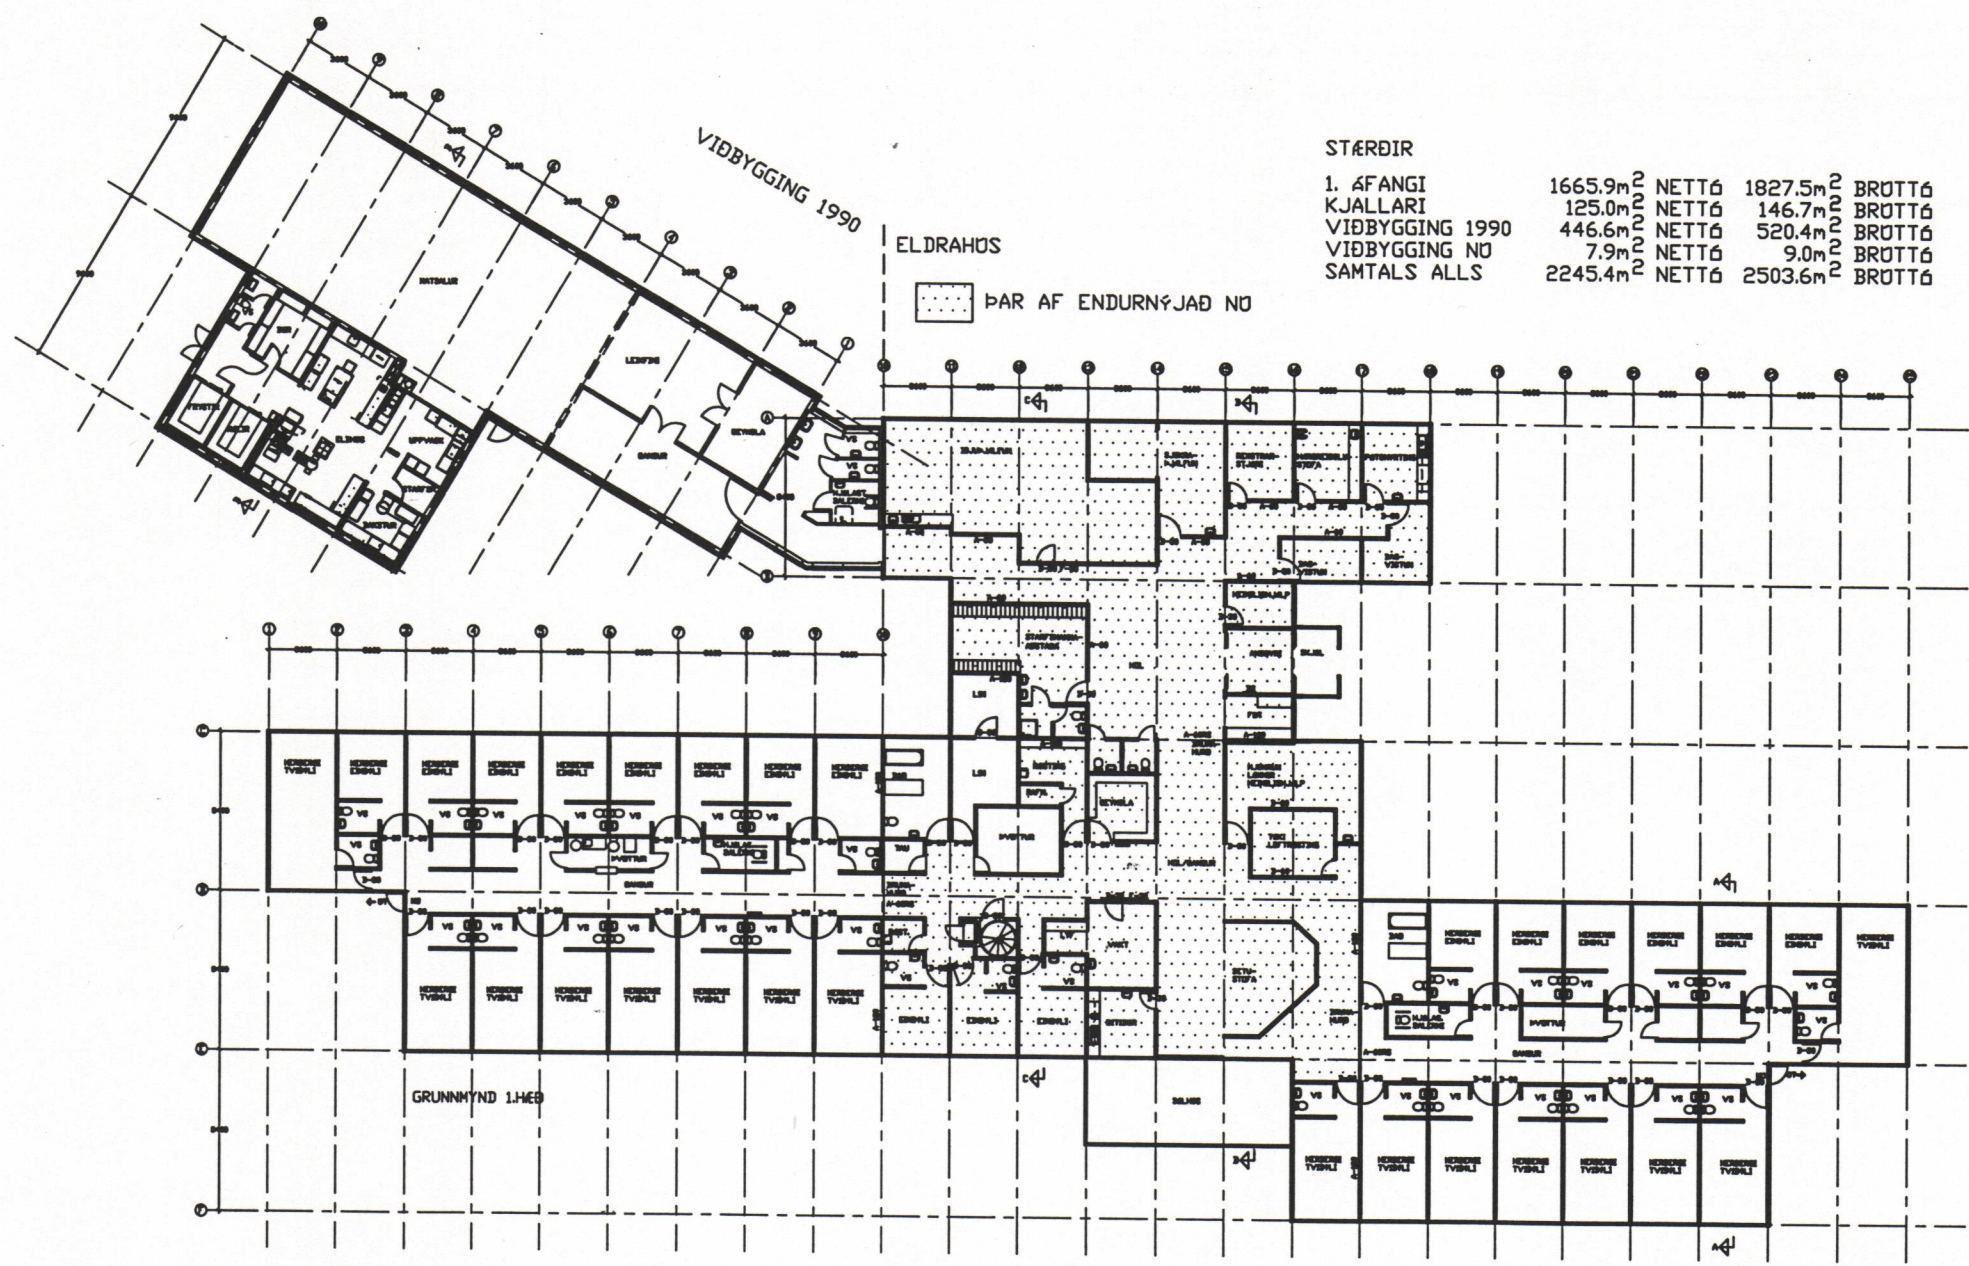

STÆRDIR

1. AFANGI	1665.9m ²	NETTÓ	1827.5m ²	BRUTTÓ
KJALLARI	125.0m ²	NETTÓ	146.7m ²	BRUTTÓ
VIÐBYGGING 1990	446.6m ²	NETTÓ	520.4m ²	BRUTTÓ
VIÐBYGGING NÓ	7.9m ²	NETTÓ	9.0m ²	BRUTTÓ
SAMTALS ALLS	2245.4m ²	NETTÓ	2503.6m ²	BRUTTÓ

PAR AF ENDURNÝJAD NÓ

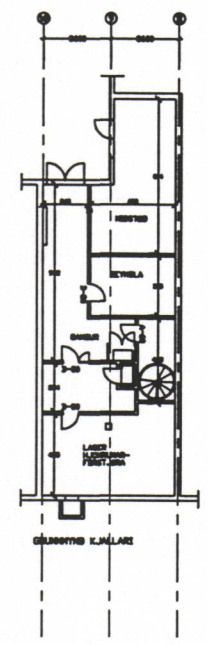

breyting		verkheiti HRAUNBODIR VESTMANNAEYJUM		PÁLL ZÓPHÓNIASSON TEIKNISTOFA		verk nr.9712	dagr. OKT. 97
breyting A	breyting C	verkefni ENDURSKIPULAGNING GRUNNMYND		RÁÐGJAF AVERKFRÉÐIÐ JÓNUSTA F.R.V.		telkn. nr.101	breyting
breyting B	breyting D			KIRKJUVEGI 23 900 VESTMANNAEYJUM			
málkv. 1:200	telkn. EA	hannað PZ		SÍMI 98-12711, 12239 TELEFAX 98-13076			