


SAMÞYKKT AF BYGGINGARFULLTRÚA

06 FEB. 1998

Þorgerður Þorvaldsson
BYGGINGARFULLTRÚA VESTMANNNAEYJUM

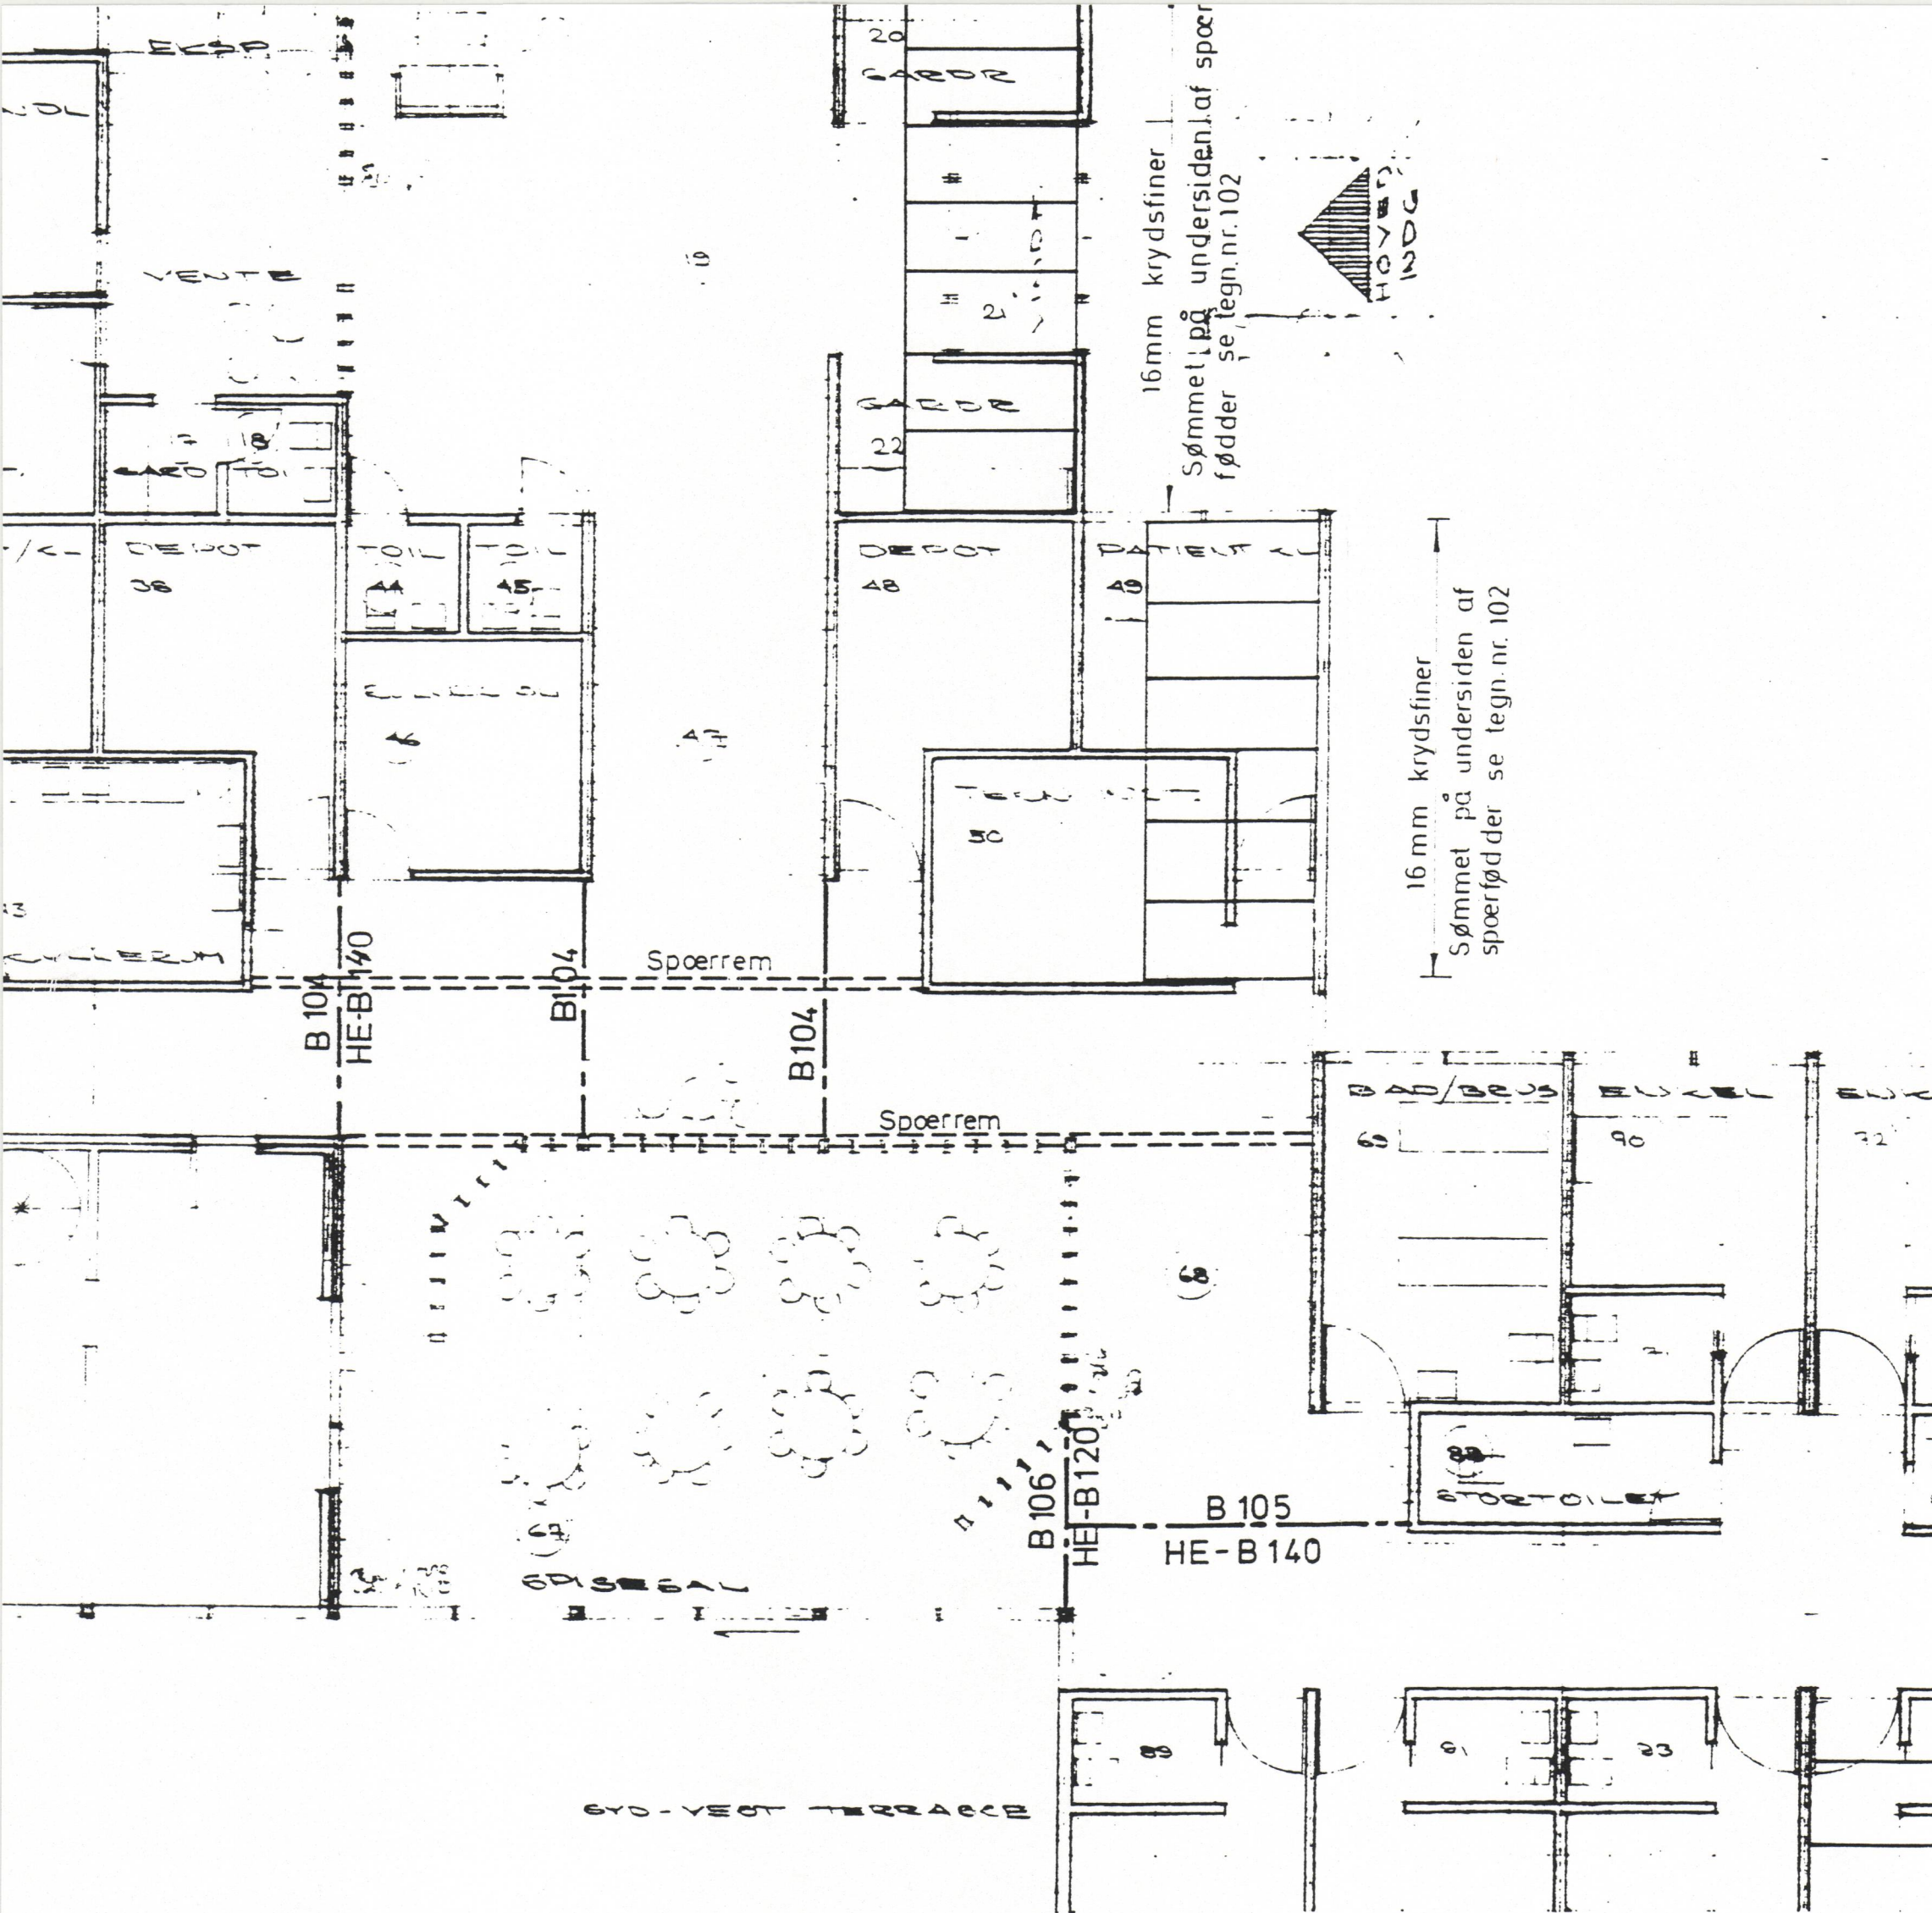

SWD I STÁLBITA
1:5
Σ L ≈ 20 m

HEAUNBJÖR DVARHÓSIMILI
GRUNNUMD BOROVIÐRUM
BRUACIANANUM STÁLVIÐRUM
JANUAR 1998 TEIKNING 208
TEIKNISTOFA PZ VESTM.