




SNID G-G

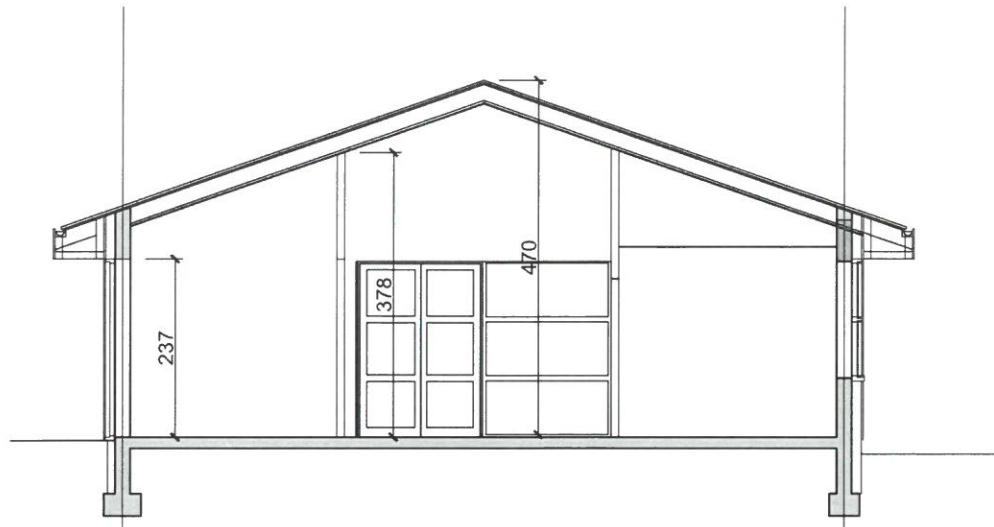

SNID H-H

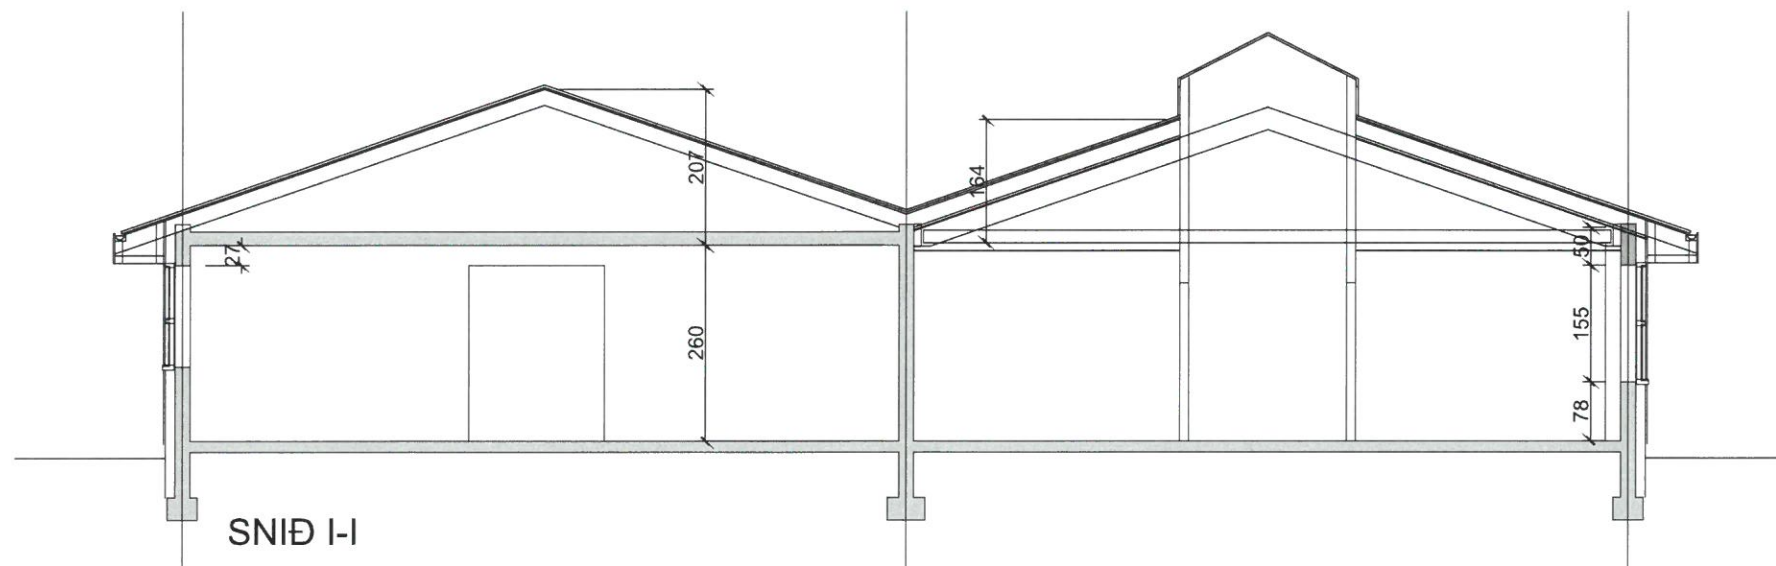

SNID I-I

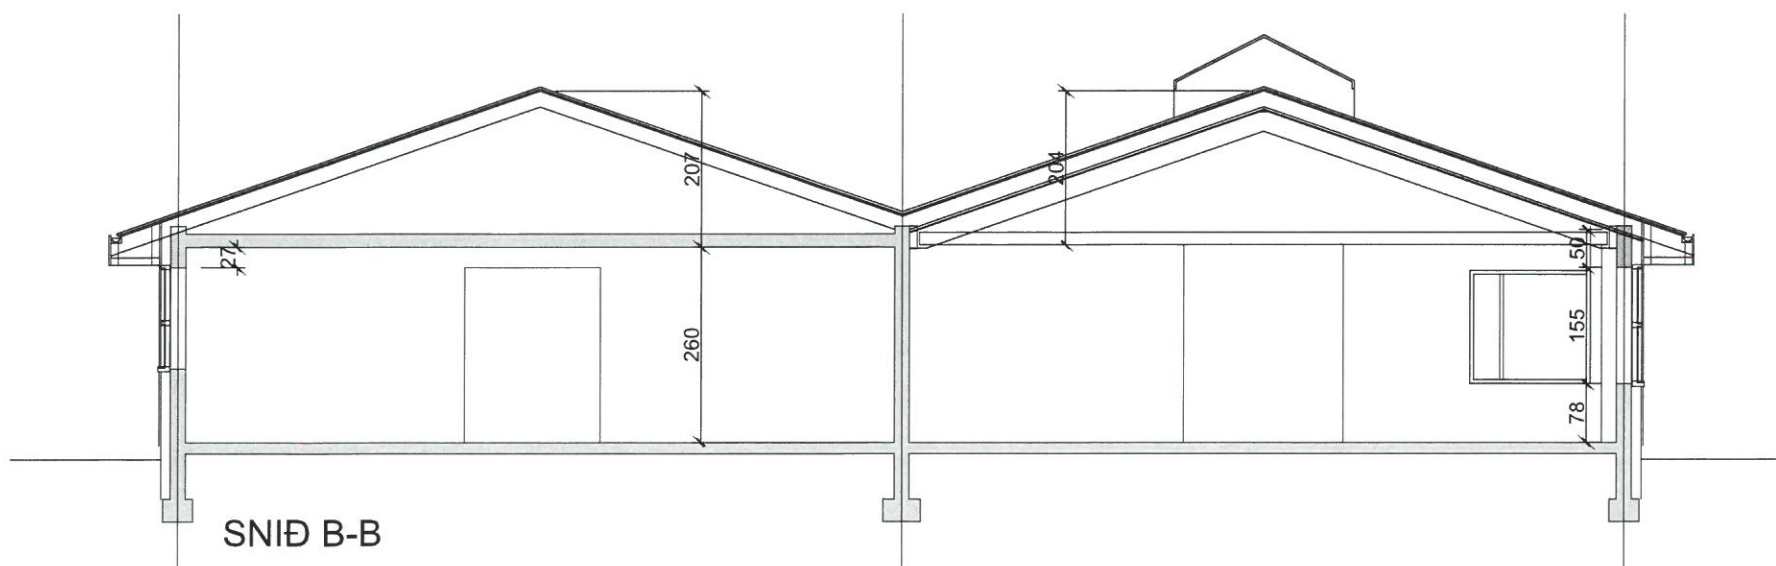

SNID B-B

SAMÞYKKT AF BYGGINGARFULLTRÚA

23. JAN. 2024

Signature

BYGGINGARFULLTRÚINN Í VESTMANNNAEYJUM

UNDIRRITUN SAMRÆMINGARHÖNNUÐAR

TILVISUN	ÚTG. DAGS	SKYRINGAR	TEIKNAD	HANNAD	MÆLIKVARÐI	HRAUNBÚÐIR DVALARHEIMILI
	ÚTG. DAGS	SKYRINGAR	TEIKNAD	HANNAD	MÆLIKVARÐI	DAGVISTUN BREYTINGAR Í BORDSTOFUÁLMLU
	ÚTG. DAGS	SKYRINGAR	TEIKNAD	HANNAD	MÆLIKVARÐI	VESTURENDI
	ÚTG. DAGS	SKYRINGAR	TEIKNAD	HANNAD	MÆLIKVARÐI	SNID B-B / G-G / H-H / I-I

tpz
teiknistofa

Kirkjuvegi 23 900
Vestmannaeyjum
Sími 481-2711
tpz@teiknistofa.is
www.teiknistofa.is

ÚTG. DAGS	HANNAD	MÆLIKVARÐI	HRAUNBÚÐIR DVALARHEIMILI
JÚLÍ 2023	HPB/PZ	1:50 (A1)	DAGVISTUN BREYTINGAR Í BORDSTOFUÁLMLU
YFIRFARID	TEIKNAD	1:100 (A3)	VESTURENDI
	PZ		SNID B-B / G-G / H-H / I-I
SAMÞYKKT:	<i>Paul Jóhannsson</i>	12024-337	VERKFRANG 0043-6 TEIKNING
			105