
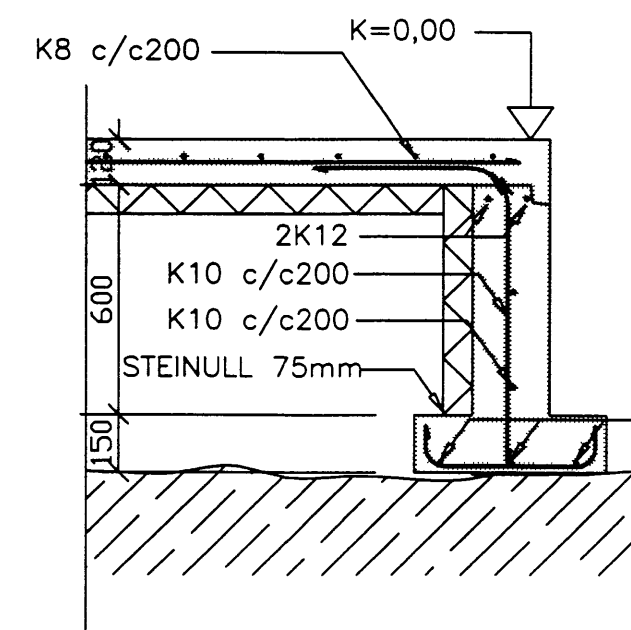
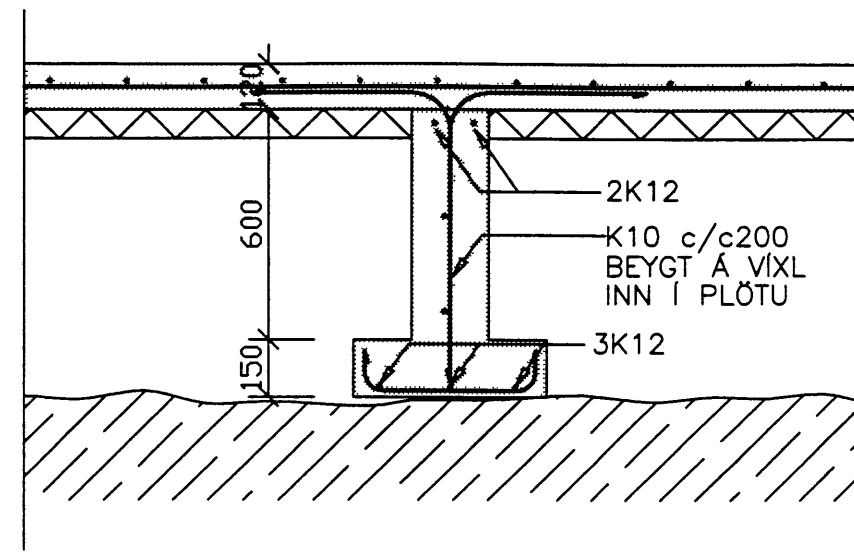


SS1  
202

SS2  
201 202



SS3  
201 202

SS4  
201 202

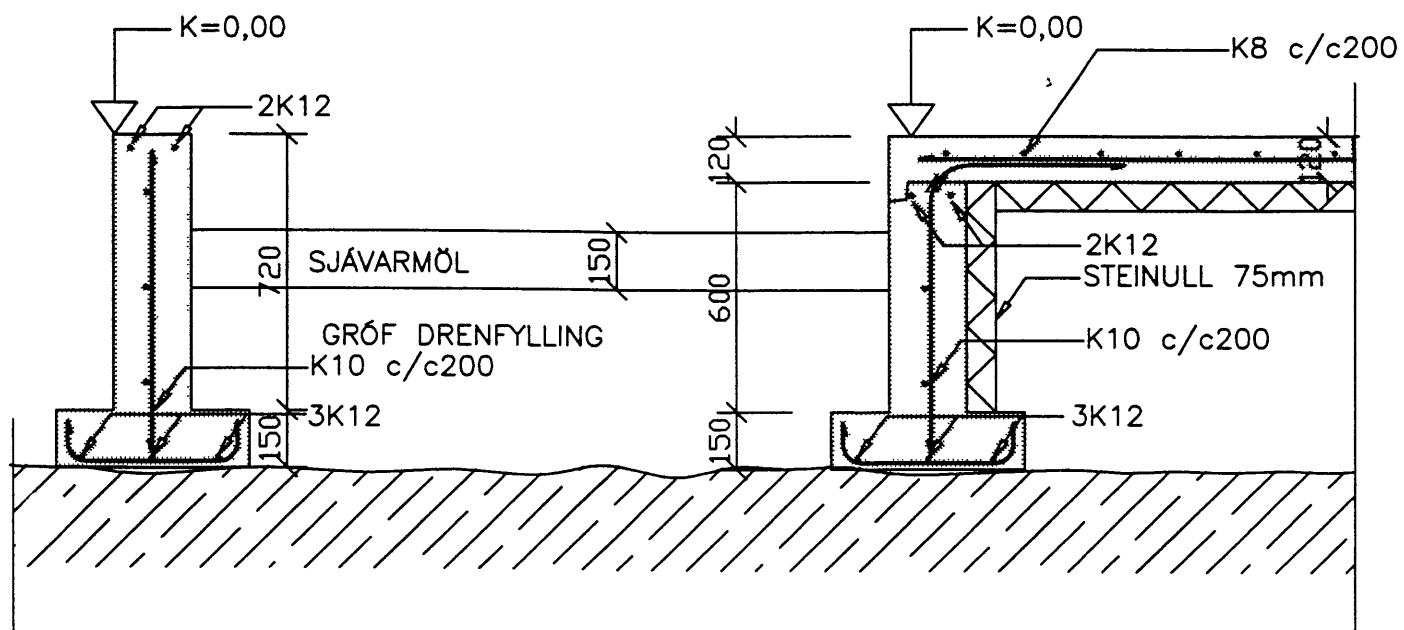

SS5  
201 202

SS6  
202 202

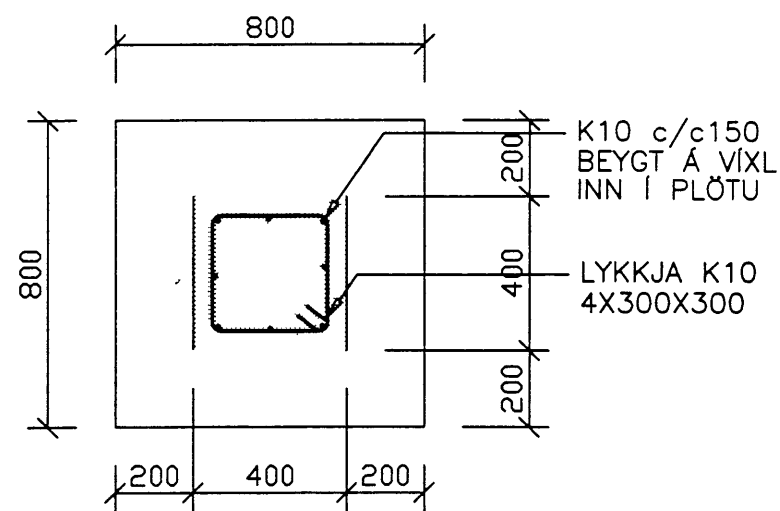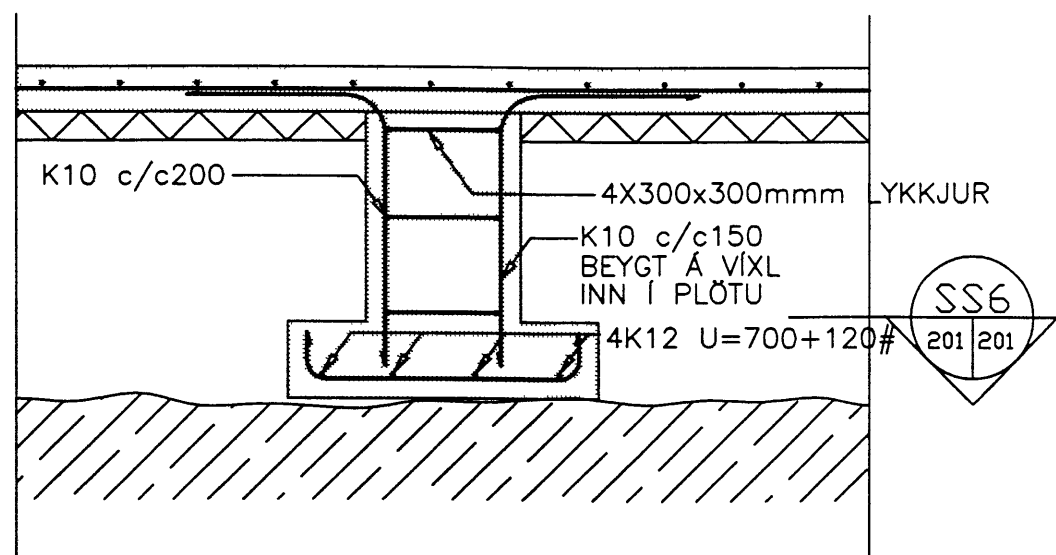

breyting BYGGT Á TEIKNINGUM VUOKATTI		verkhelti	DRAUMBÆR VESTMANNAEYJUM	TEIKNISTOFA PZ EHF	verk nr 9971	dags JAN 00
breyting A	breyting C	verkefni	BURDARVIRKI	RÁÐGJAF AVERKFRÆÐIÞJÓNUSTA F.R.V		
breyting B	breyting D		SÉRTEIKNINGAR STEYPA	KIRKJUVEGI 23 900 VESTMANNAEYJUM		